

TREMONT

AVENUE

SW

80'

BENCH MARK
TOP OF HYDRANT @ N.W. CORNER
SECOND STREET & TREMONT AVENUE
ELEV. 937.41

N63°19'30"E

N63°34'34"E

LOBS LINE

LOBS LINE

8" SANITARY SEWER

9'x13' REINFORCED CONCRETE CONDUIT
APPROXIMATE LOCATION

8" SANITARY SEWER

66'

SW

48" CMP STORM SEWER

STORM SEWER CHANNEL
(APPROXIMATE SIZE & LOCATION)

CONCRETE CHANNEL

TOP OF CHANNEL WALL

U.S. RT. 21

48" SAN. SEWER TRUNK LINE

ST.

SECOND

520'22" 24"E

SEE SHEET 4 OF 4

N63°20'48"E

S63°27'44"W

323.93'

OAK

AVENUE

SW

66'

BENCH MARK
TOP OF HYDRANT @ S.W. CORNER
SECOND STREET & OAK AVENUE
ELEV. 935.28



PLAN and PROFILE

CITY OF MASSILLON
LOWRY — PRICE
NEIGHBORHOOD DEVELOPMENT PROGRAM
URBAN RENEWAL AREA OHIO PROJECT #A-15

SHISLER, GALLIGHER & ASSOCIATES
REGISTERED ENGINEERS & SURVEYORS

SCALE 1"=20' SEPT, 1972 SHEET 1 OF 4

SHEET NO. DRAWER

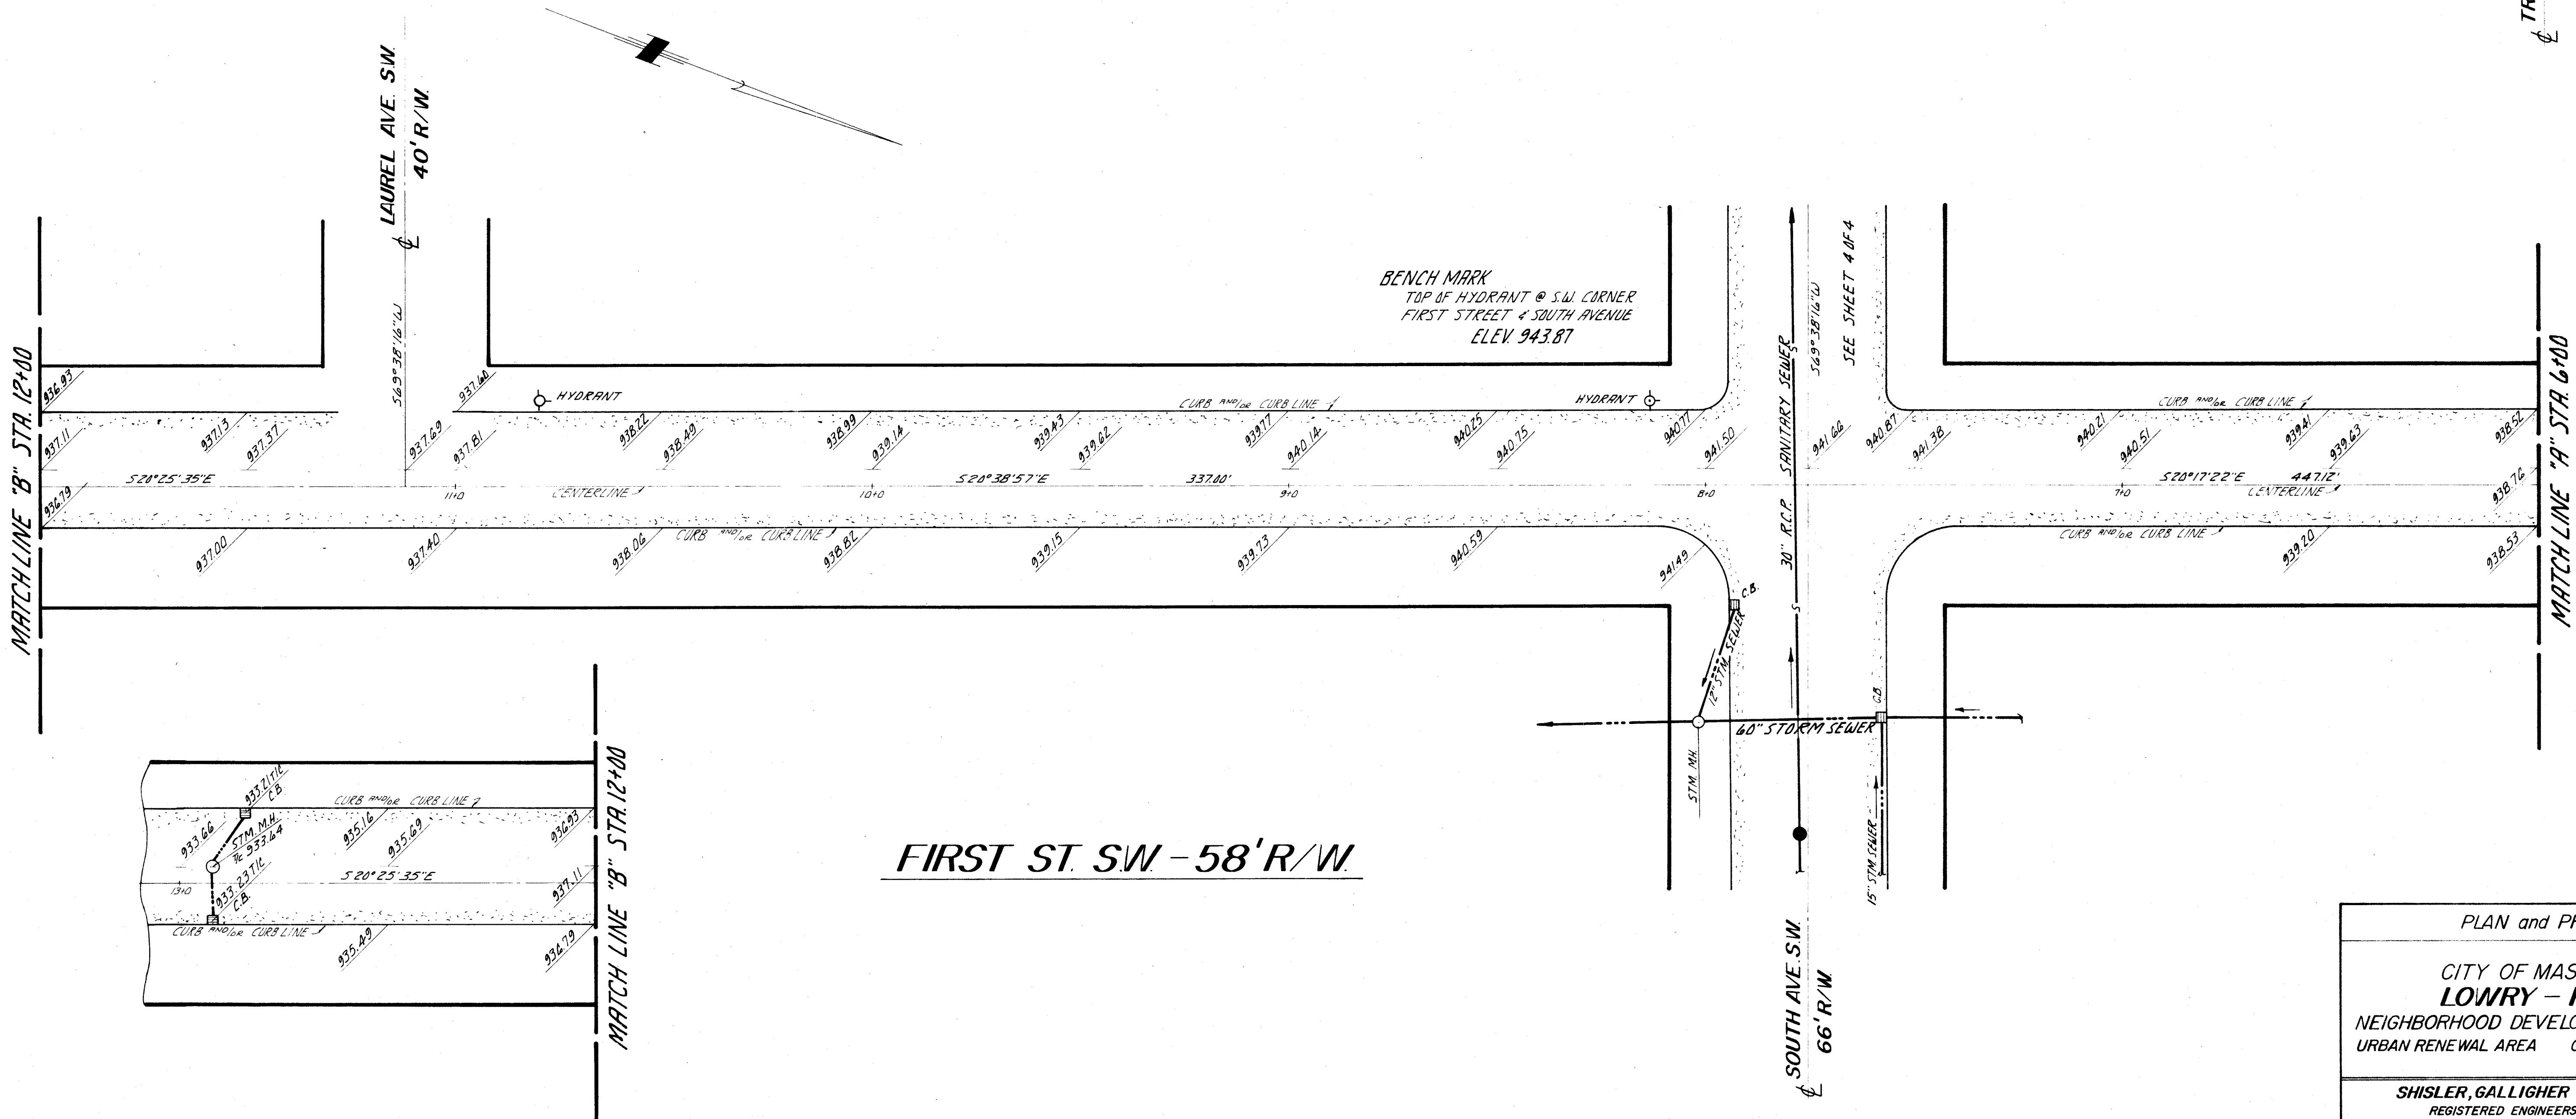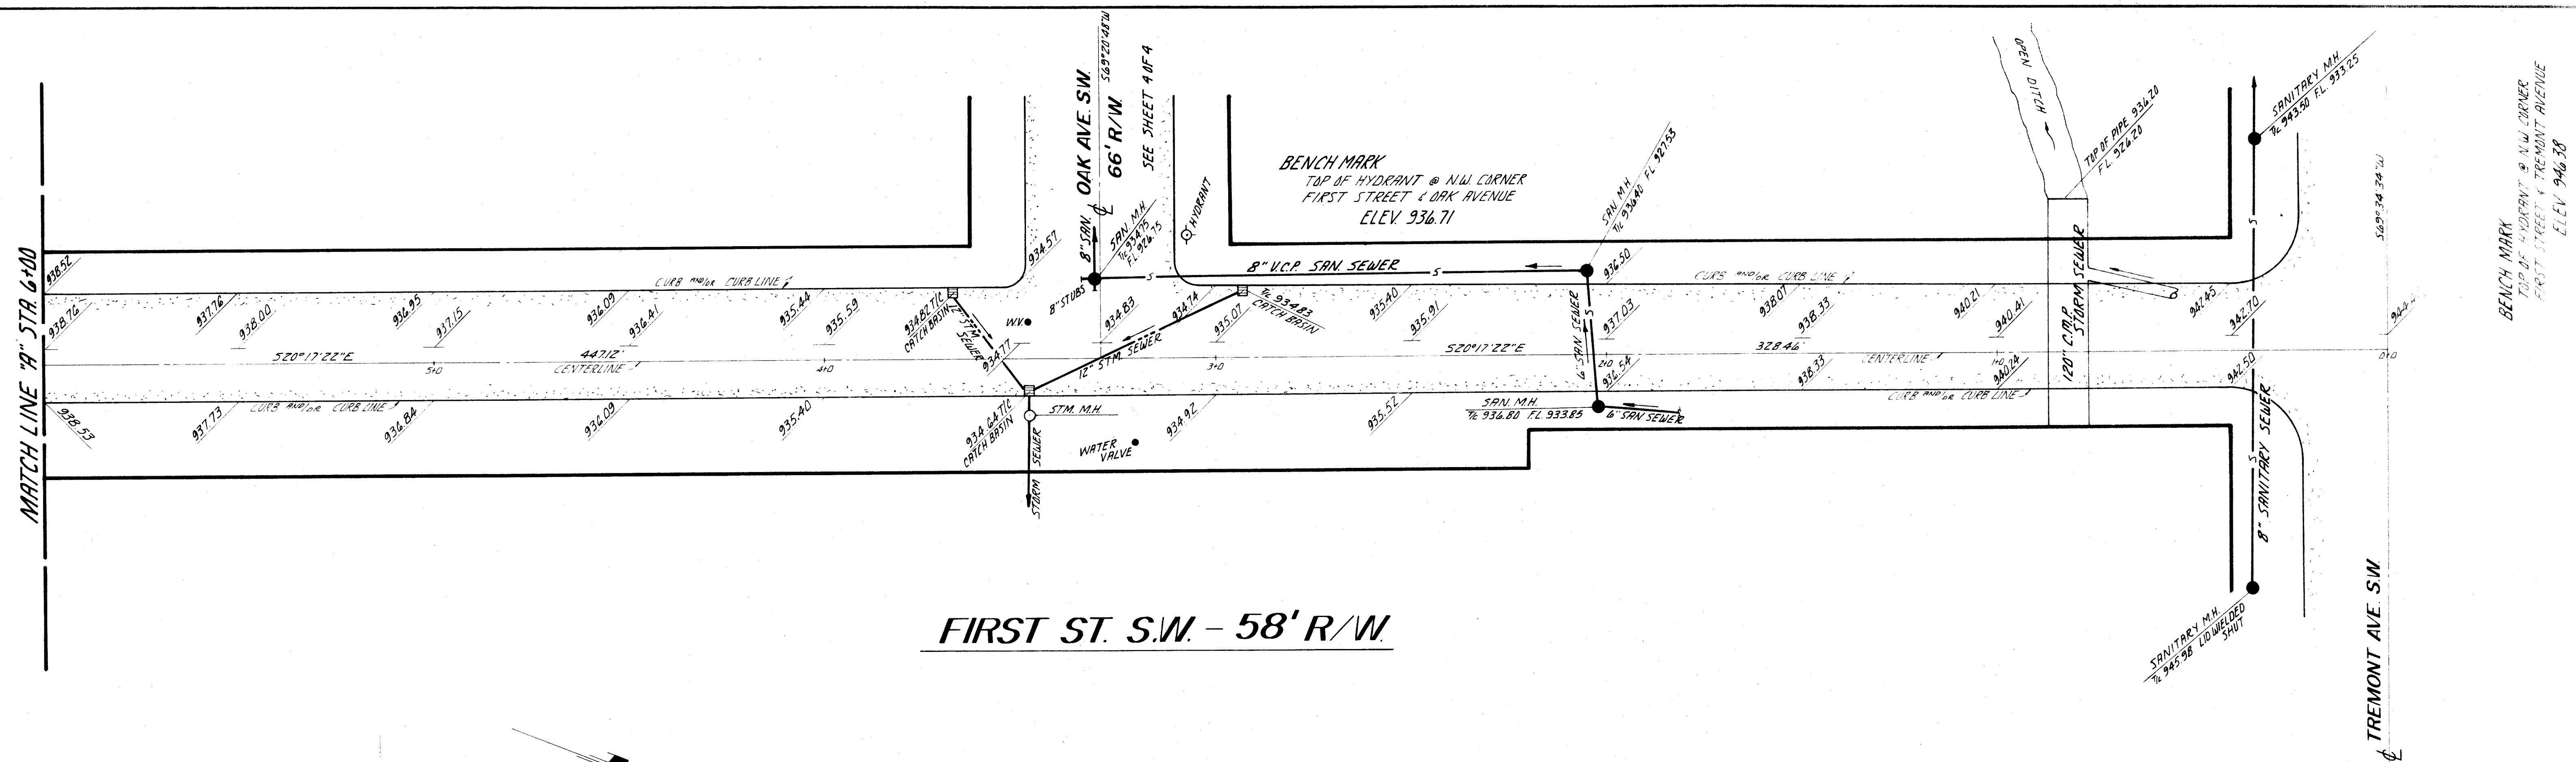

PLAN and PROFILE		
CITY OF MASSILLON		
LOWRY - PRICE		
NEIGHBORHOOD DEVELOPMENT PROGRAM		
URBAN RENEWAL AREA OHIO PROJECT "A-15"		
SHISLER, GALLIGHER & ASSOCIATES		
REGISTERED ENGINEERS & SURVEYORS		
SCALE 1"=20'	SEPT, 1972	SHEET 2 OF 4

MATCH LINE "A" STA 6+00

BENCH MARK
TOP OF HYDRANT @ S.W. CORNER
SECOND STREET & OAK AVENUE
ELEV. 935.28

OAK AVE. SW
66' R/W

SECOND ST. S.W. - 66' R/W.

TREMONT AVE. SW
80' R/W

BENCH MARK
TOP OF HYDRANT @ N.E. CORNER
SECOND STREET & TREMONT AVENUE
ELEV. 937.41

P.F.W.B.C. RAILROAD

LAUREL AVE. SW
40' R/W

SECOND ST. S.W. -

66' R/W. NORTH OF SOUTH AVE.
40' R/W. SOUTH OF SOUTH AVE.

SOUTH AVE. SW
66' R/W


MATCH LINE "A" STA 6+00

PLAN and PROFILE

CITY OF MASSILLON
LOWRY - PRICE
NEIGHBORHOOD DEVELOPMENT PROGRAM
URBAN RENEWAL AREA OHIO PROJECT #A-15

SHISLER, GALLIGHER & ASSOCIATES
REGISTERED ENGINEERS & SURVEYORS

SCALE 1"=20' SEPT., 1972 SHEET 3 of 4

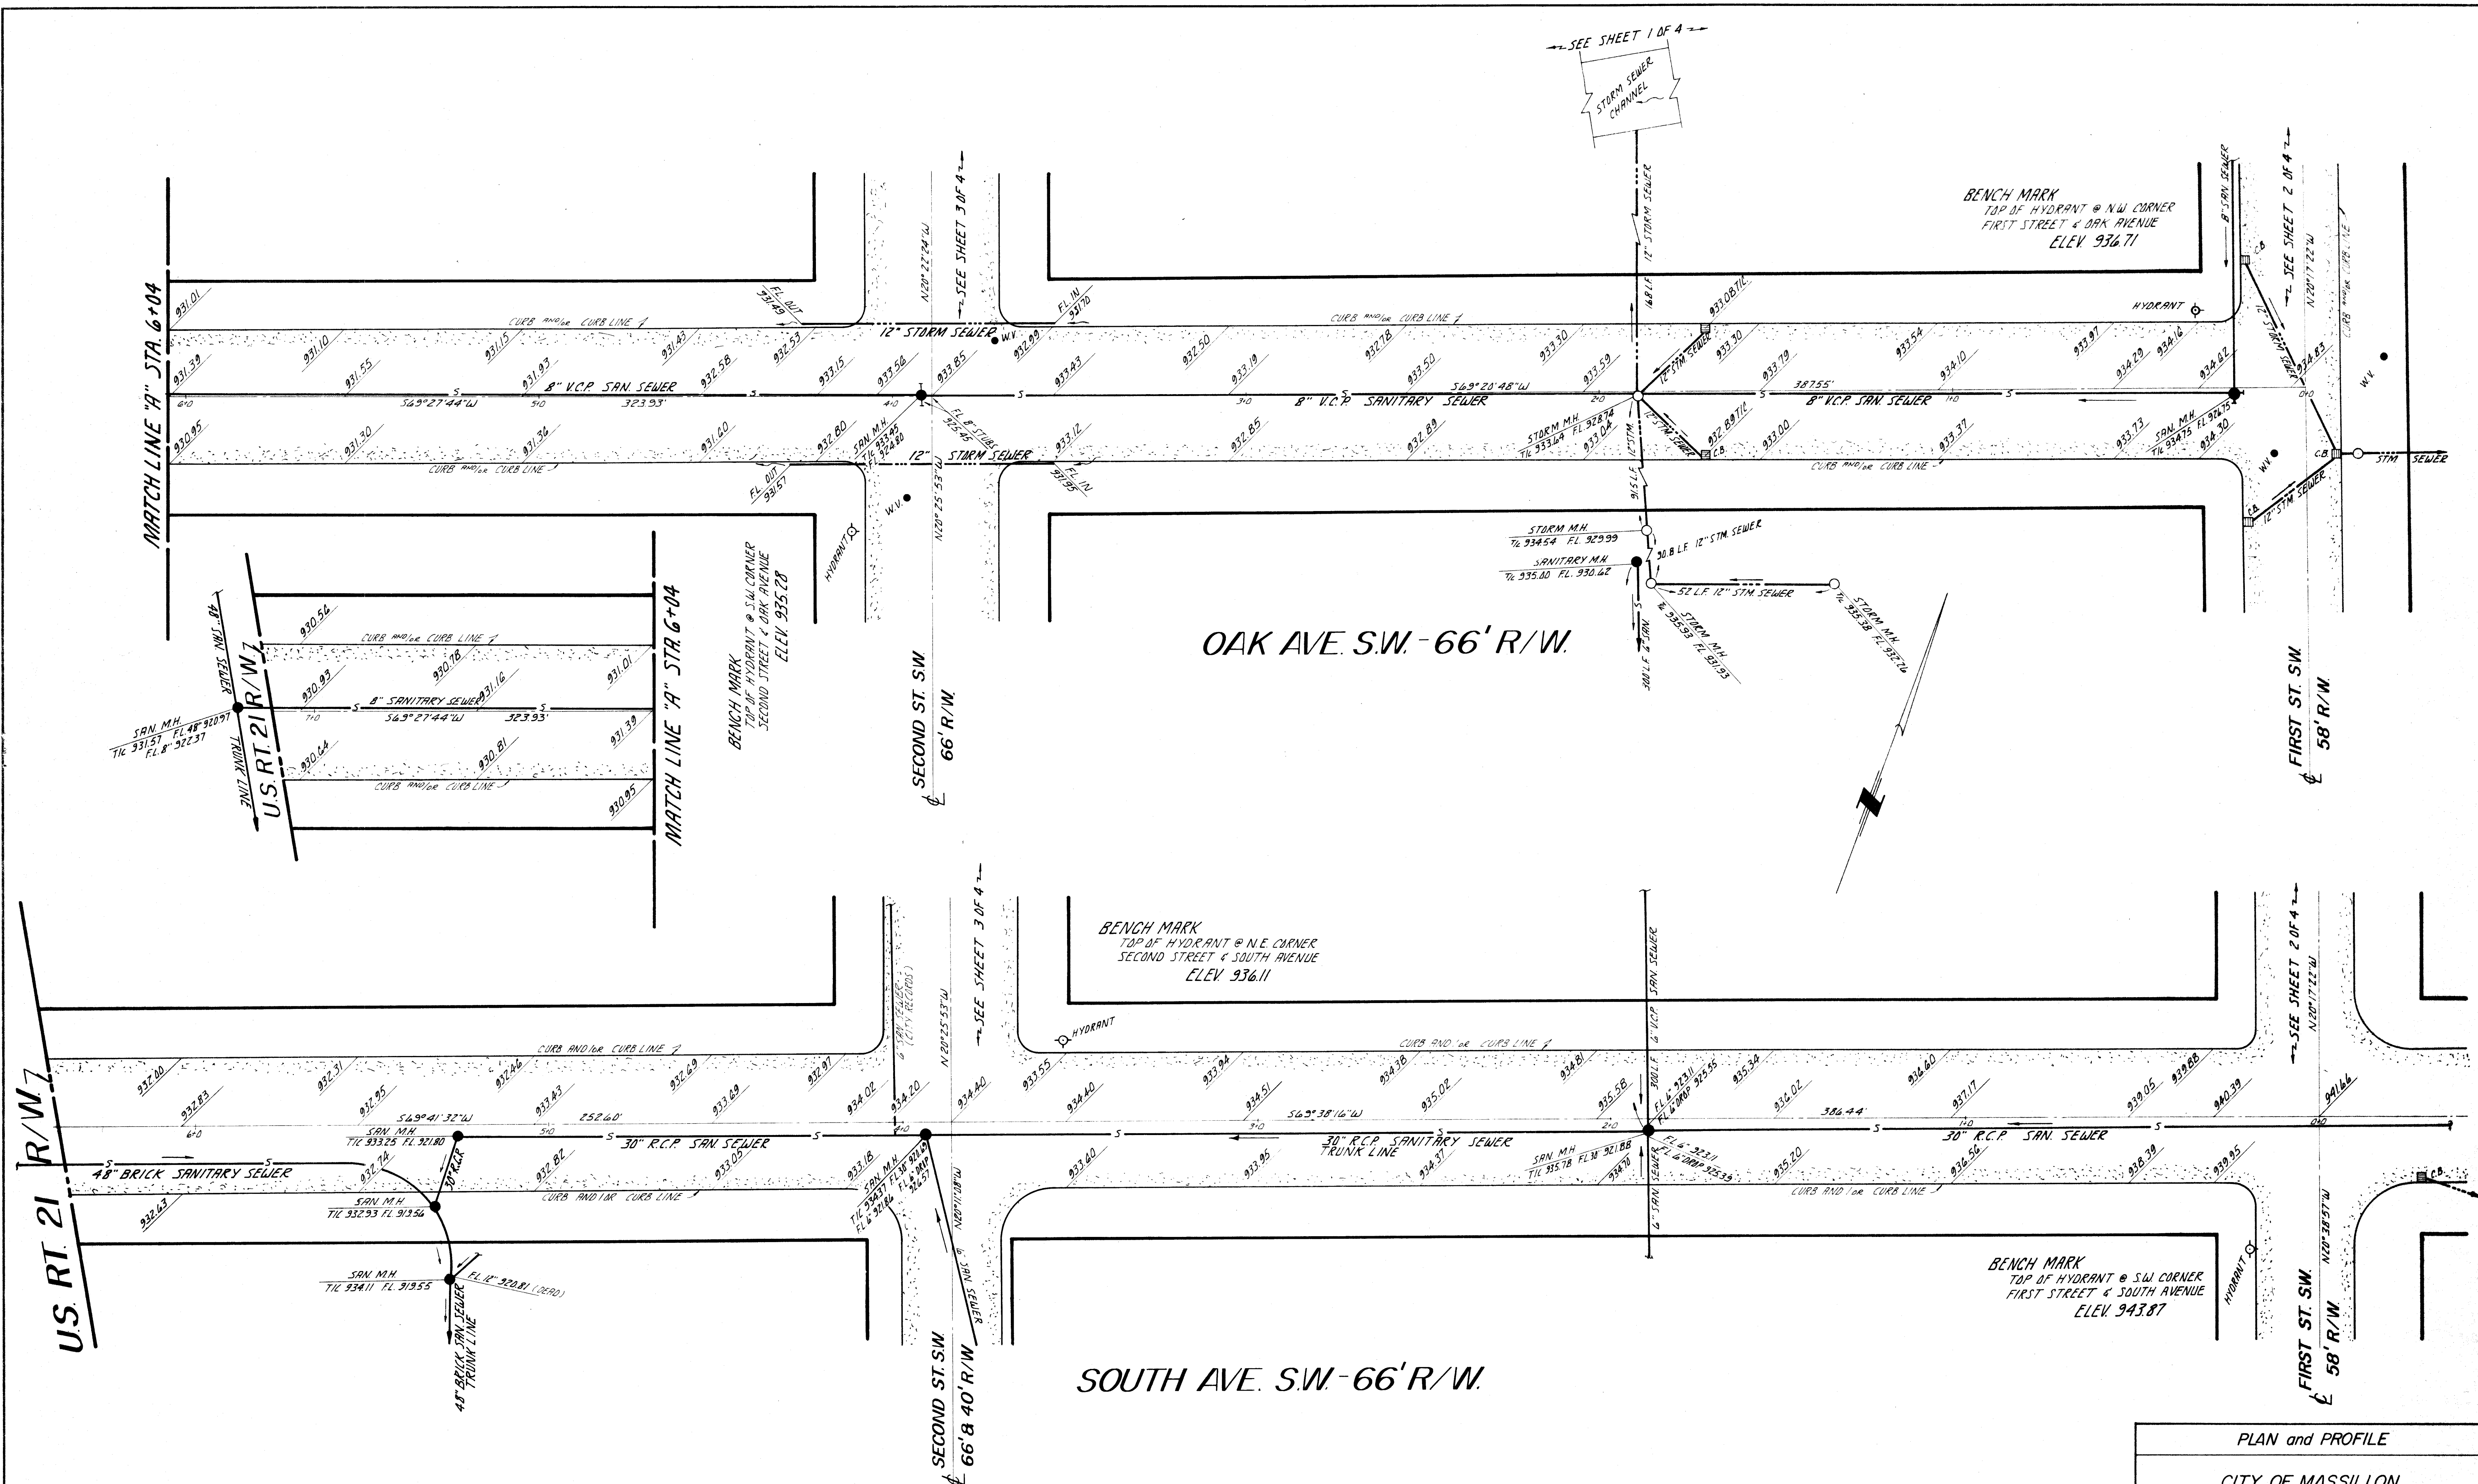

PLAN and PROFILE		
CITY OF MASSILLON LOWRY - PRICE		
NEIGHBORHOOD DEVELOPMENT PROGRAM URBAN RENEWAL AREA OHIO PROJECT "A-15"		
SHISLER, GALLIGHER & ASSOCIATES REGISTERED ENGINEERS & SURVEYORS		
SCALE 1"=20'	SEPT, 1972	SHEET 4 OF 4