




SECOND STREET

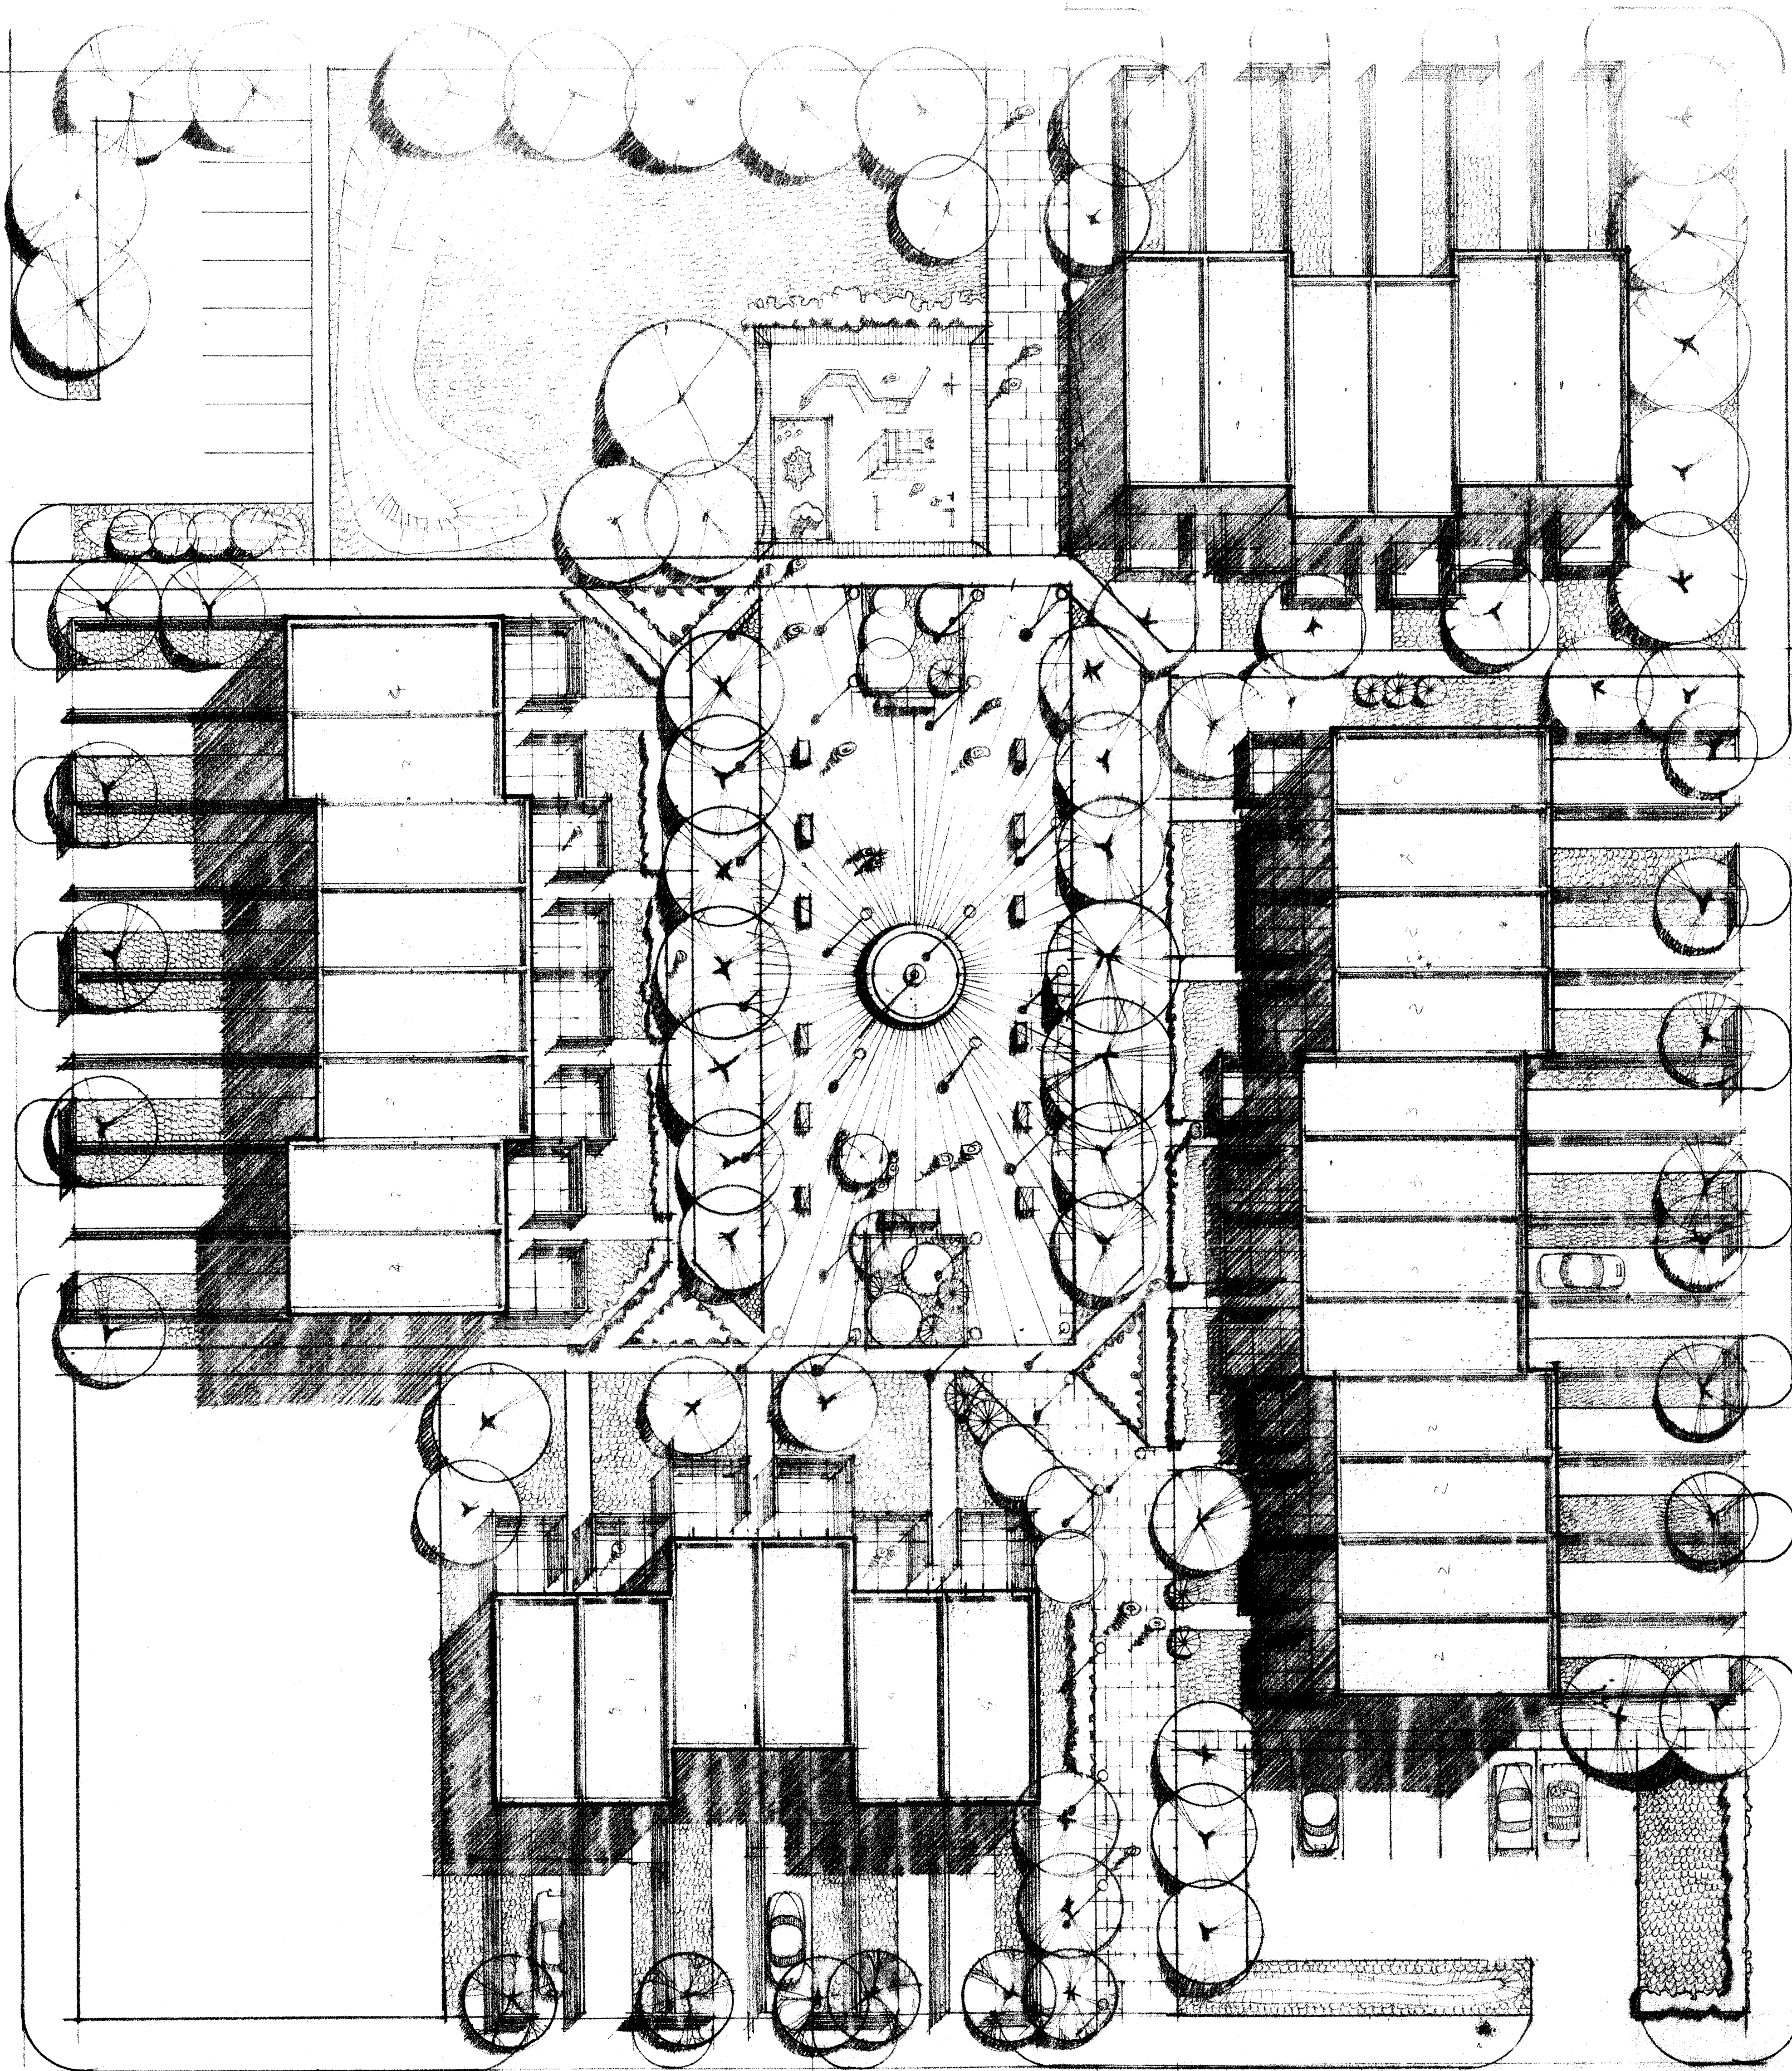

SOUTH AVE.

FIRST STREET

SITE PLAN
SCALE 1" = 20'

UNIT DISTRIBUTION

6	ONE BEDROOMS
10	TWO BEDROOMS
8	THREE BEDROOMS
7	FOUR BEDROOMS
TOTAL 31 LIVING UNITS	
4	COMMUNITY BLDG.
48	PARKING SPACES @ 1.5:1 RATIO

ARCHITECT


MADISON - MADISON - INTERNATIONAL

LAUREL PLACE







PHASE I

MASSILLON OHIO

SD

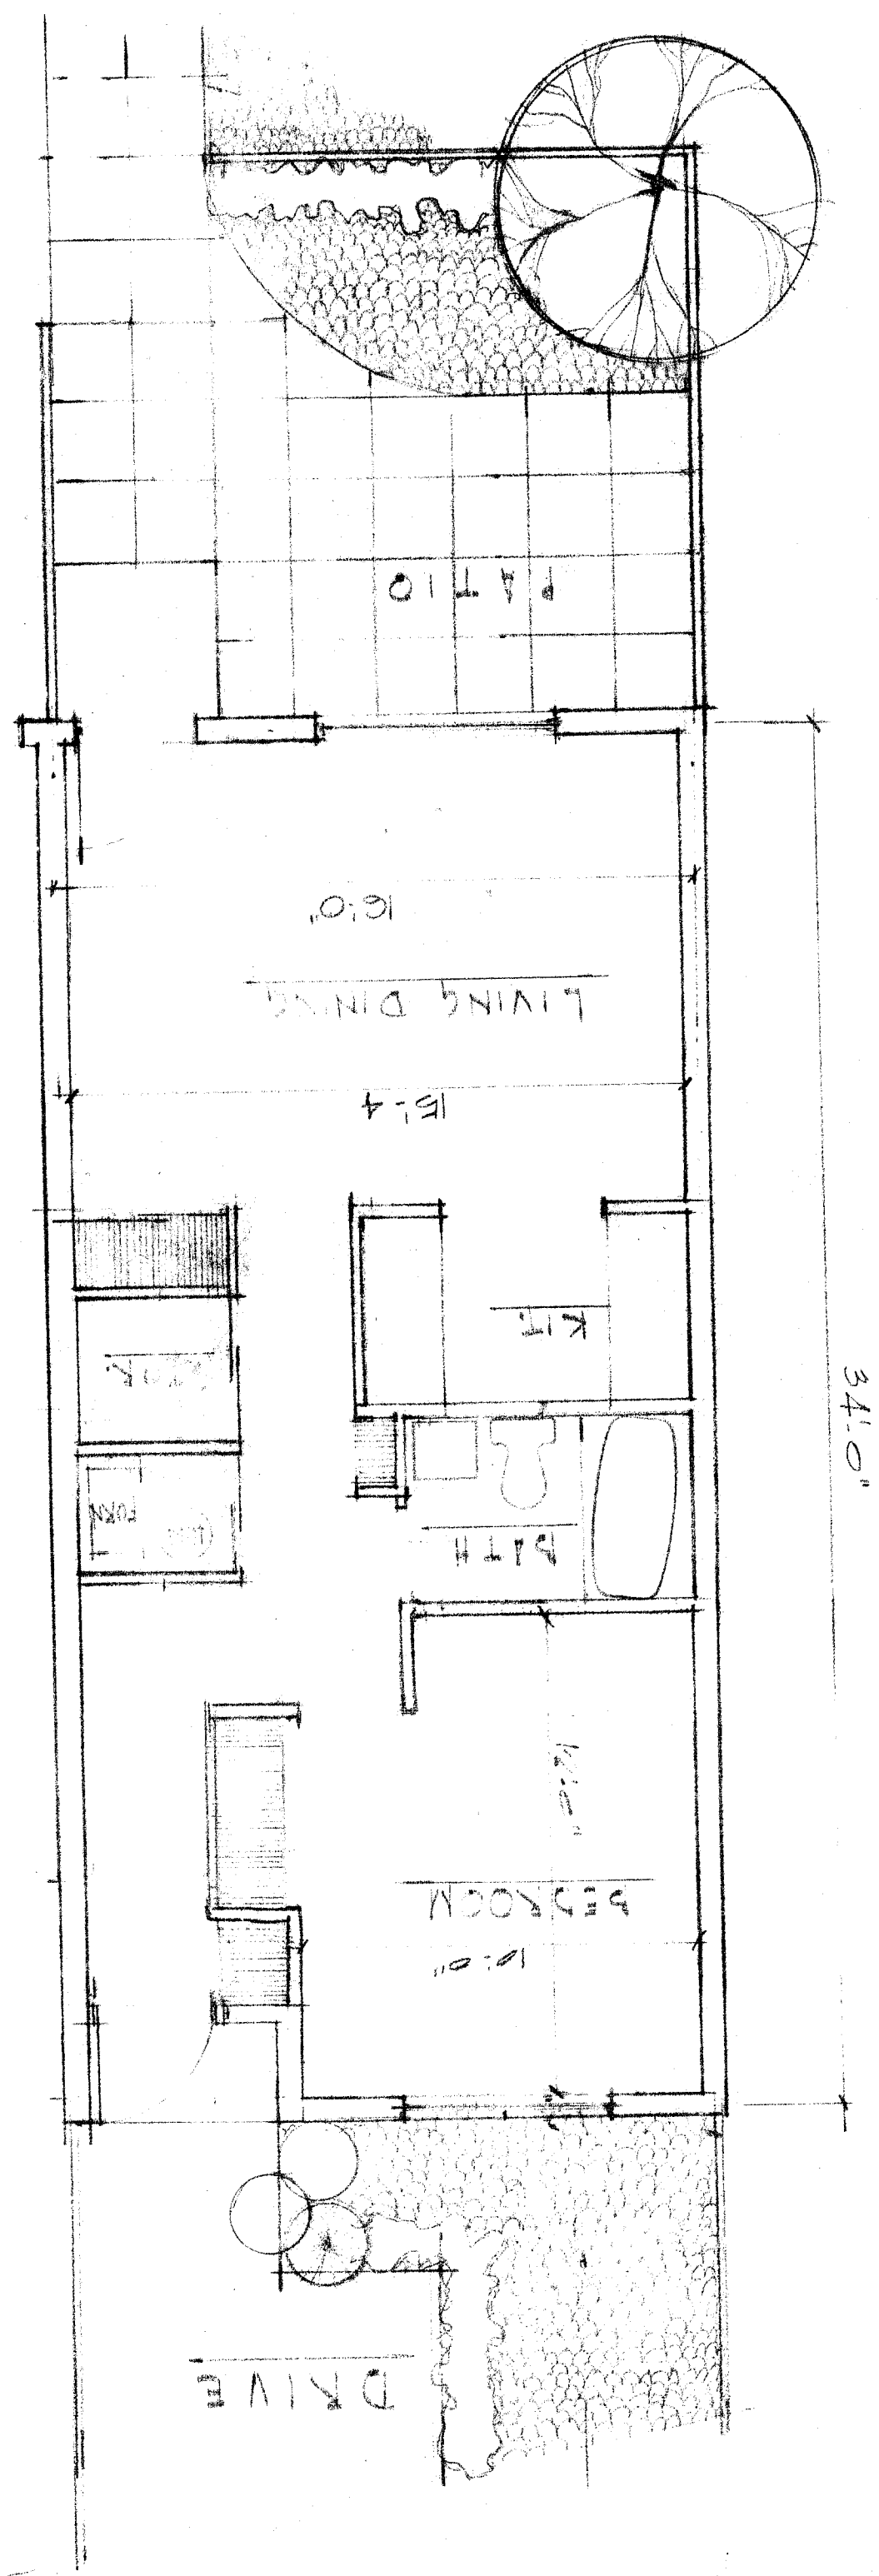


NOTE:
ALL UNITS HAVE
BASEMENTS EXCEPT
THE ONE BEDROOM UNIT

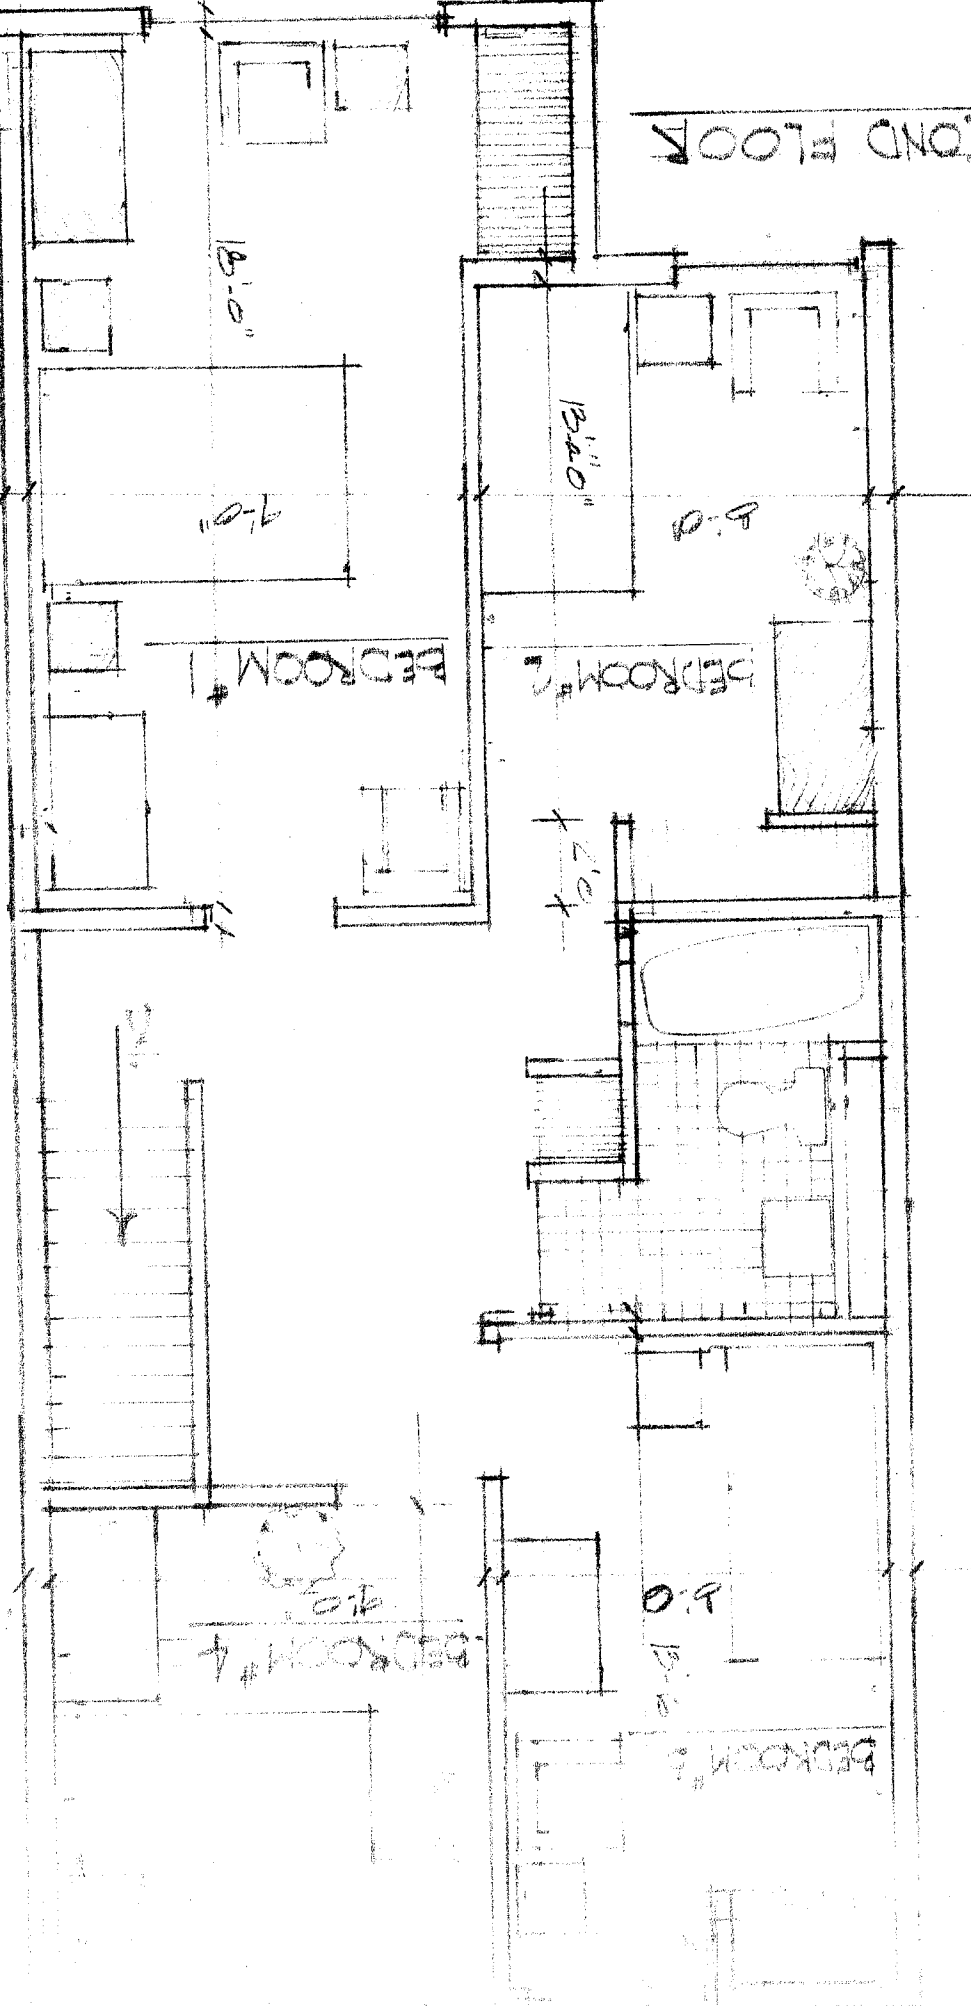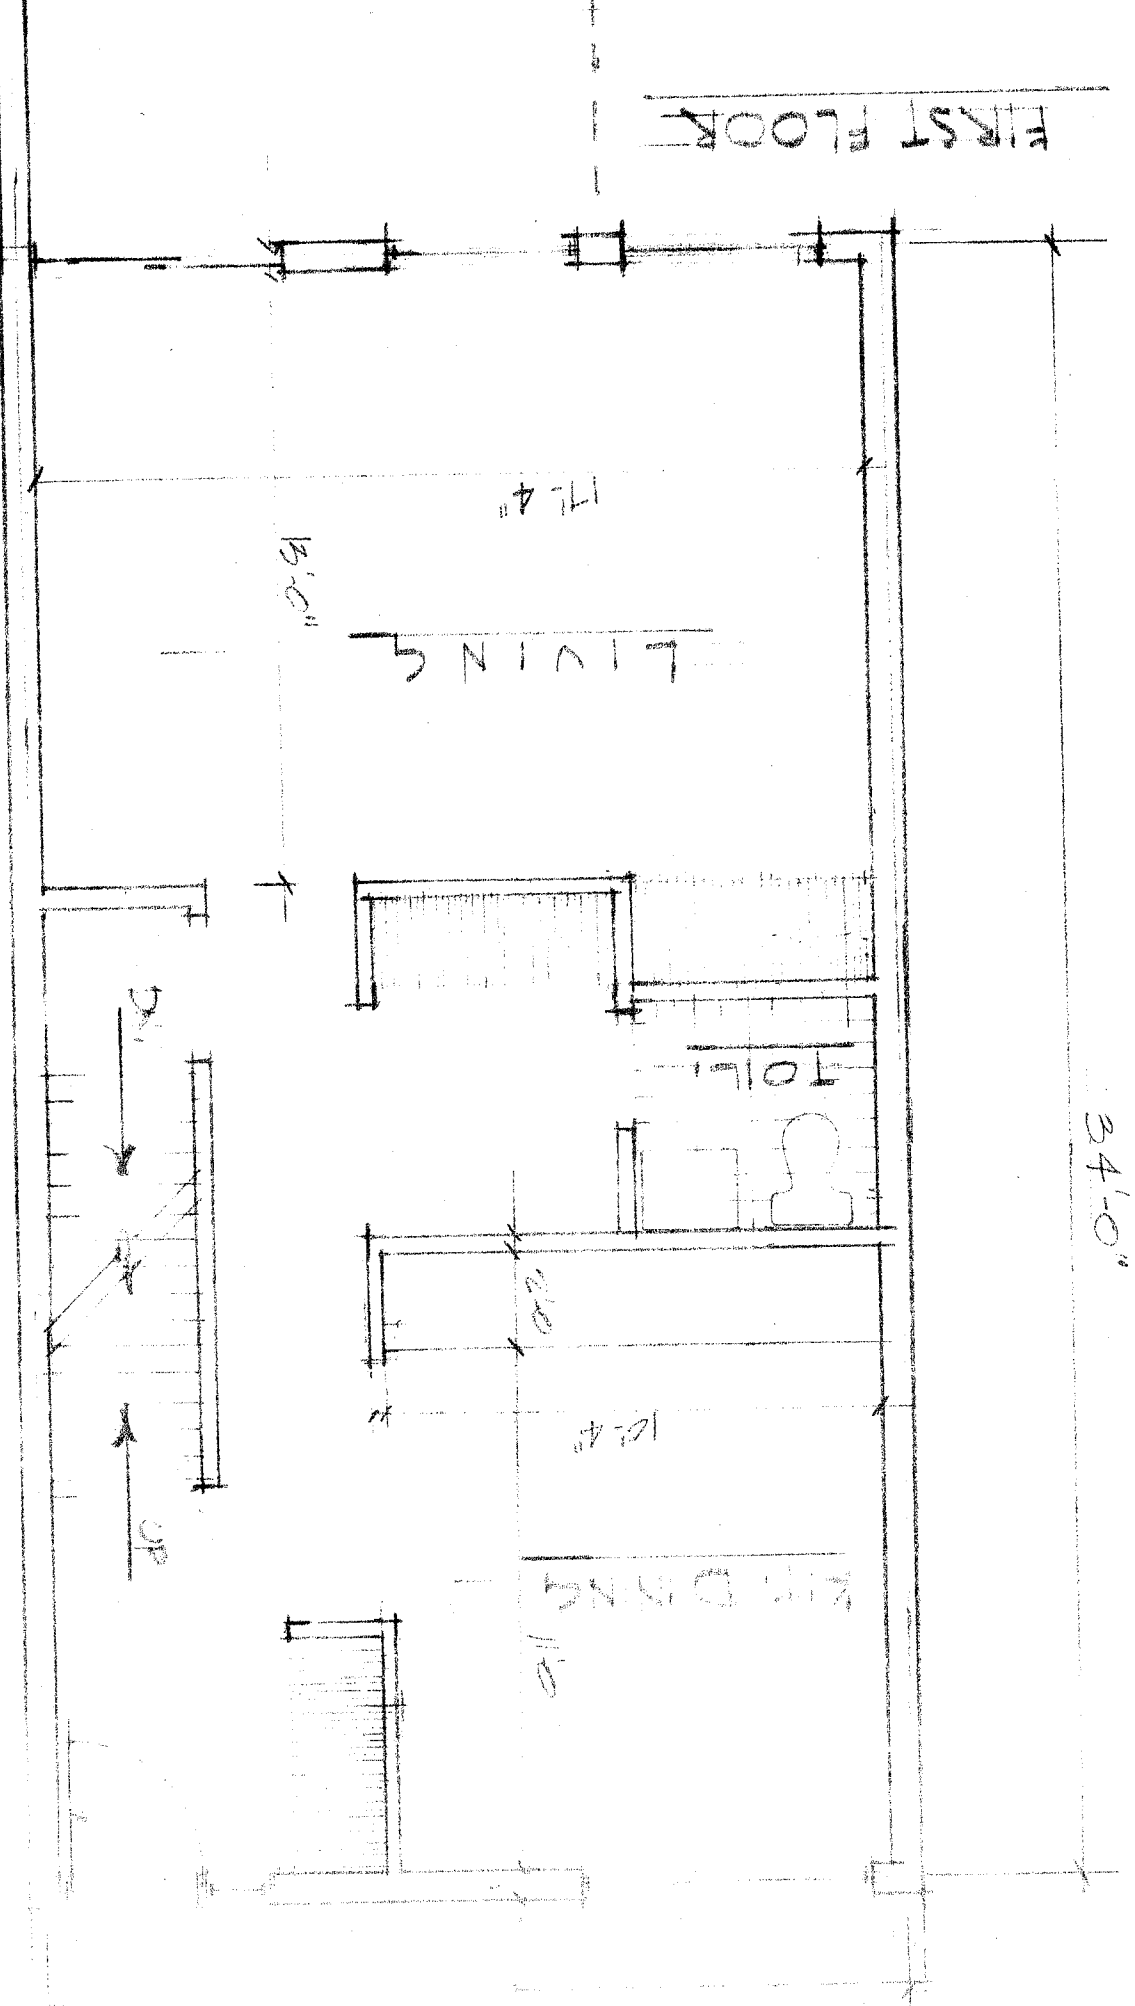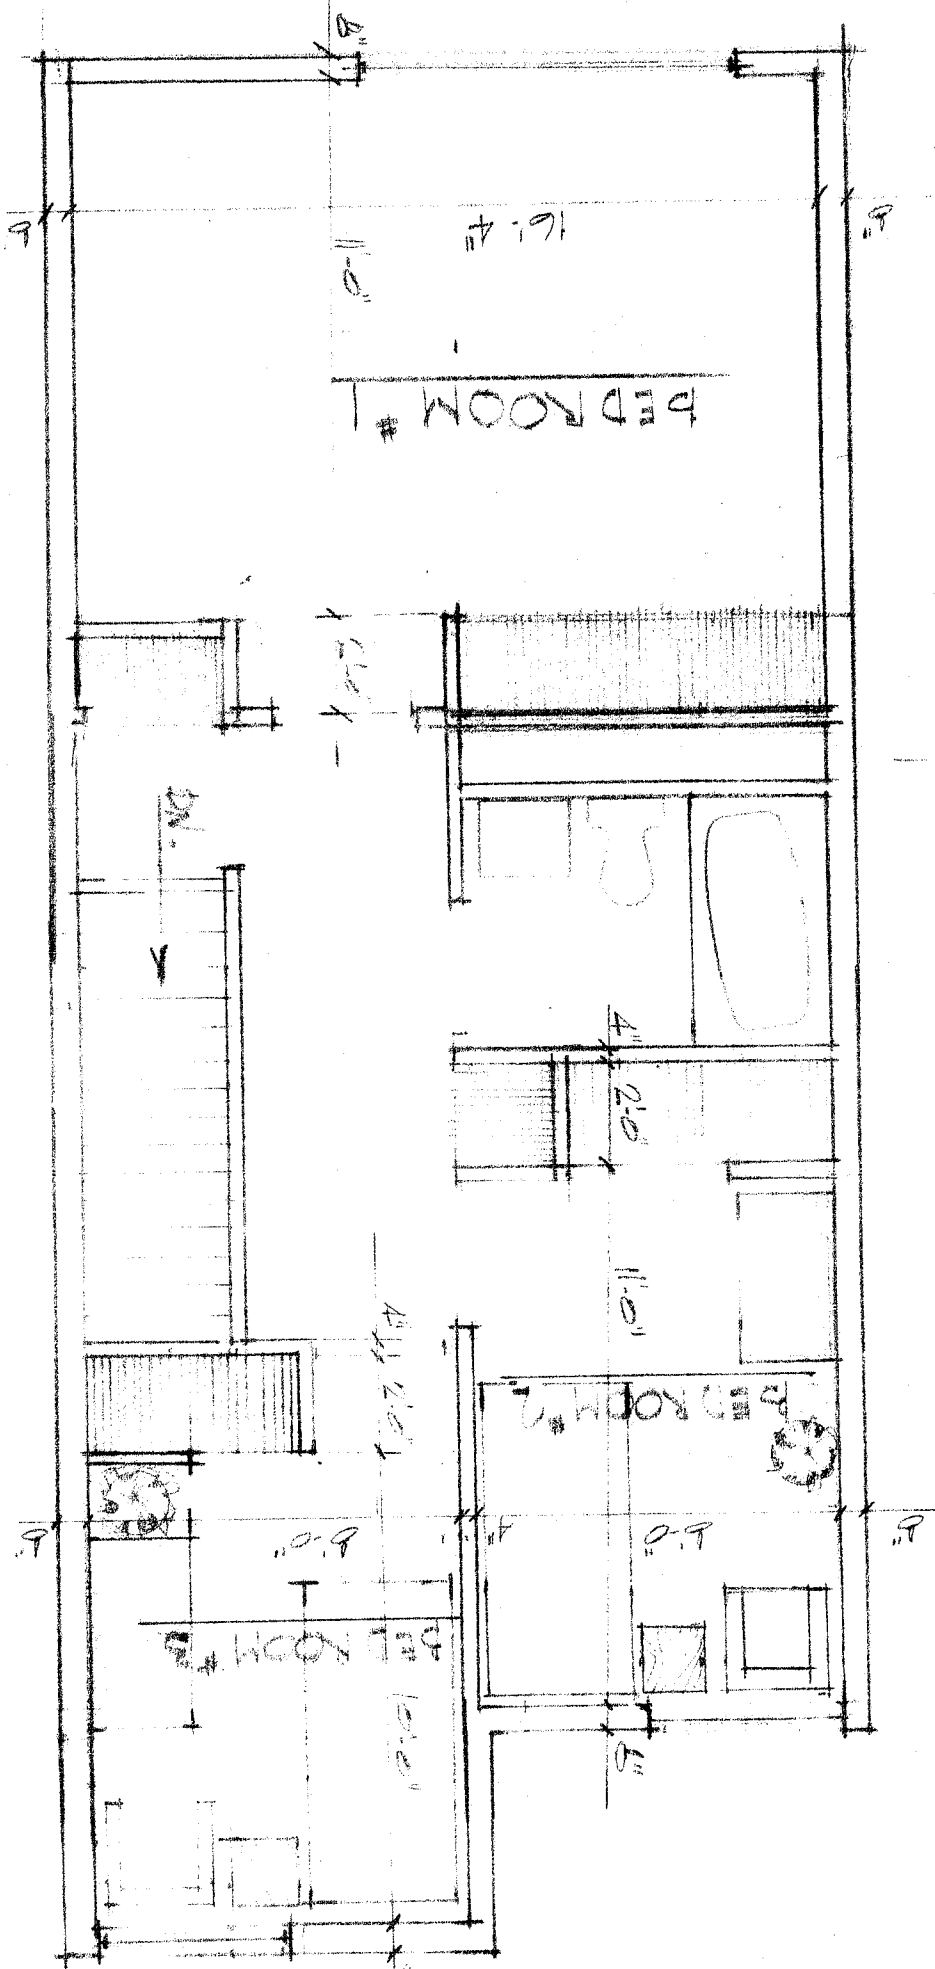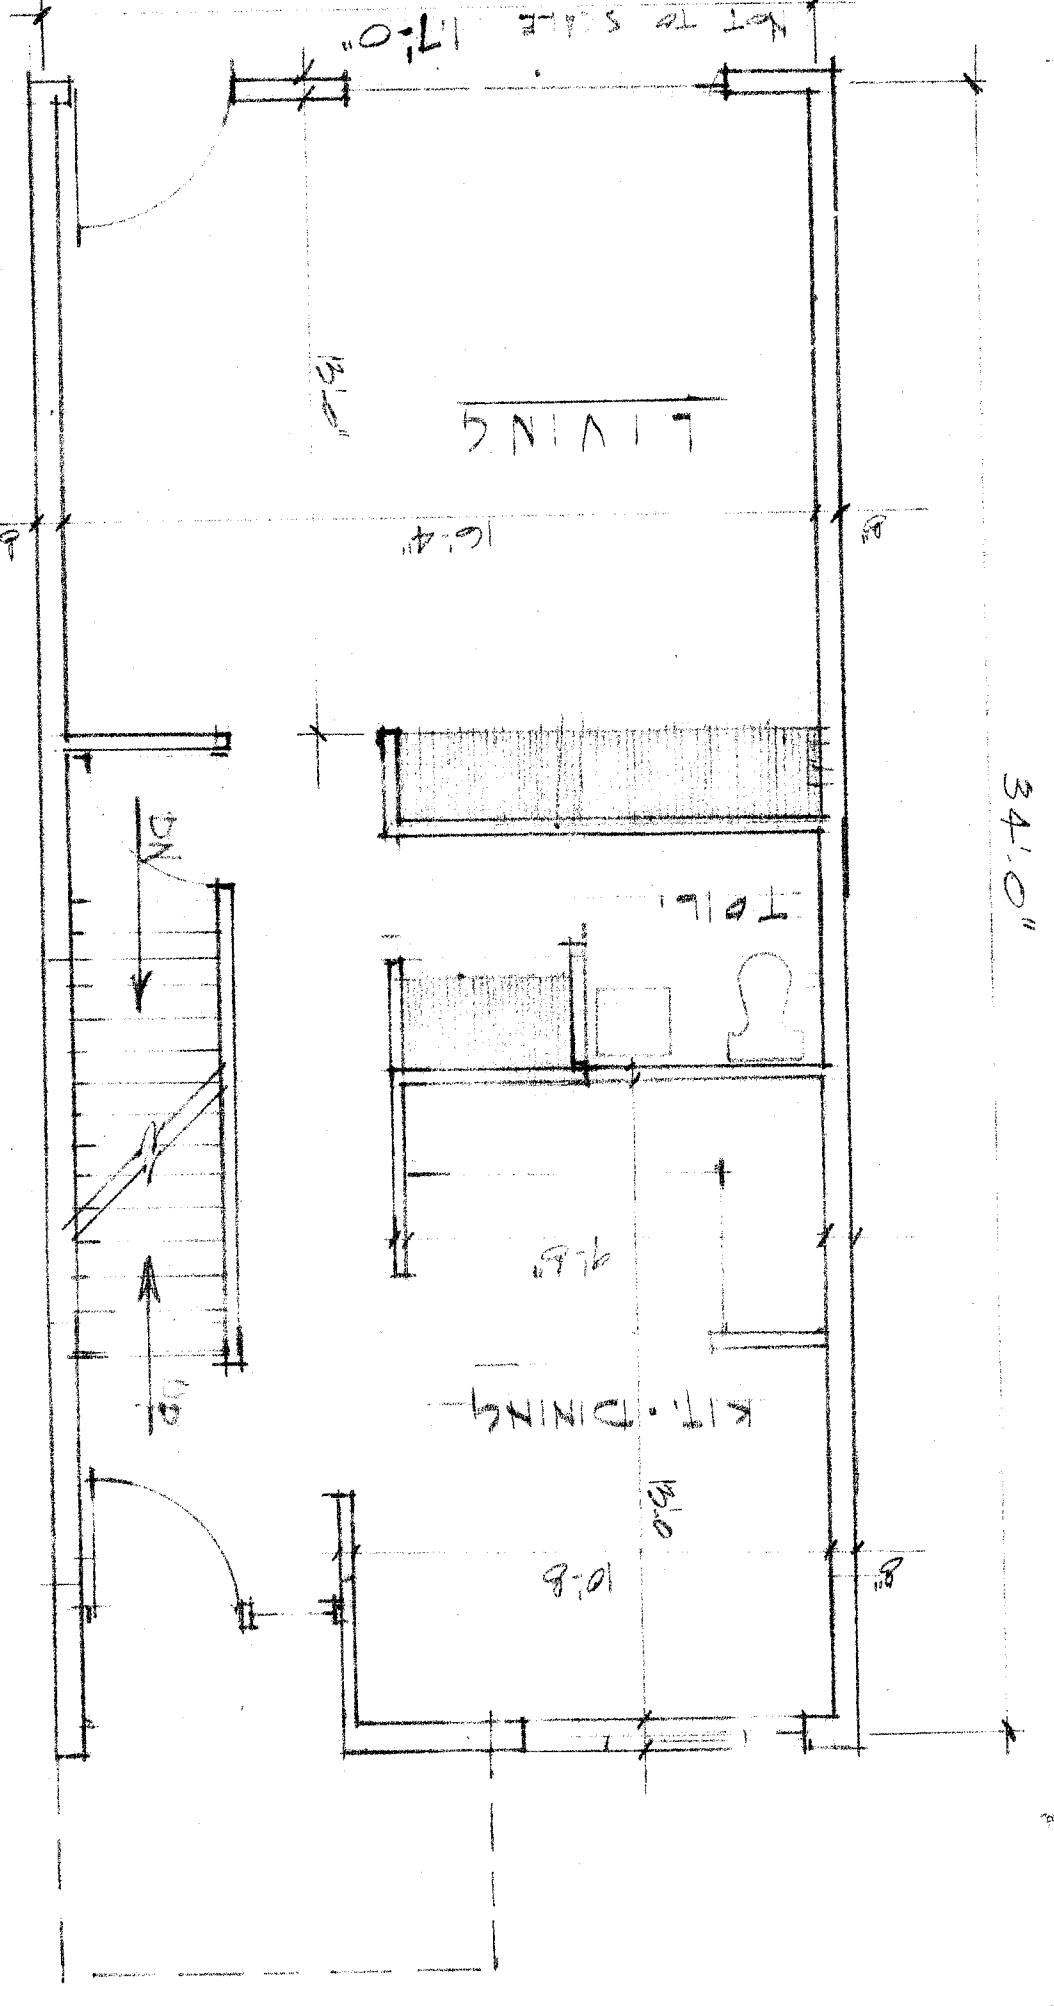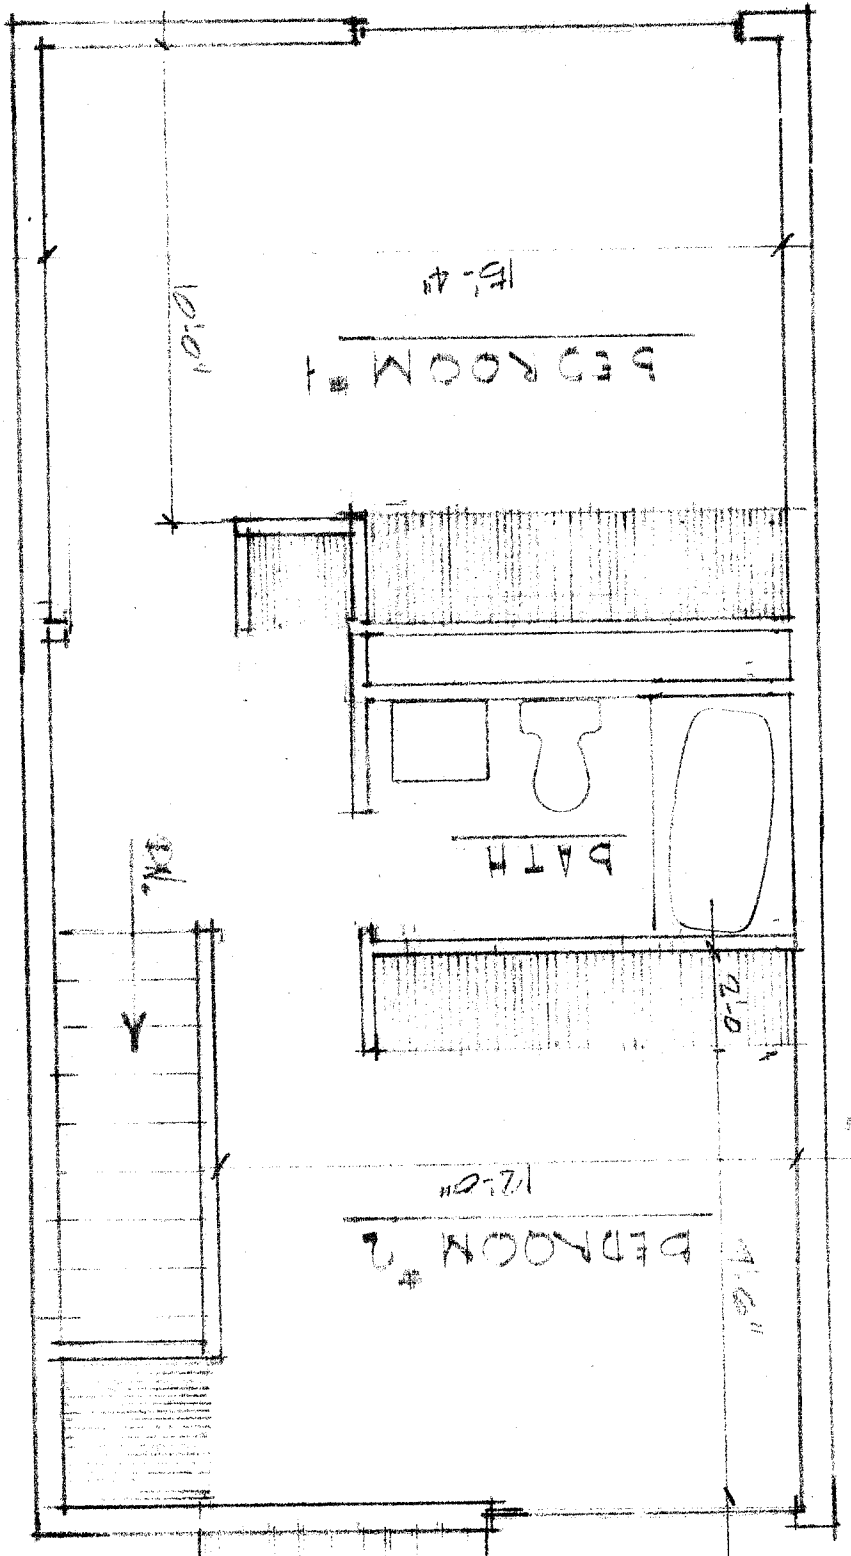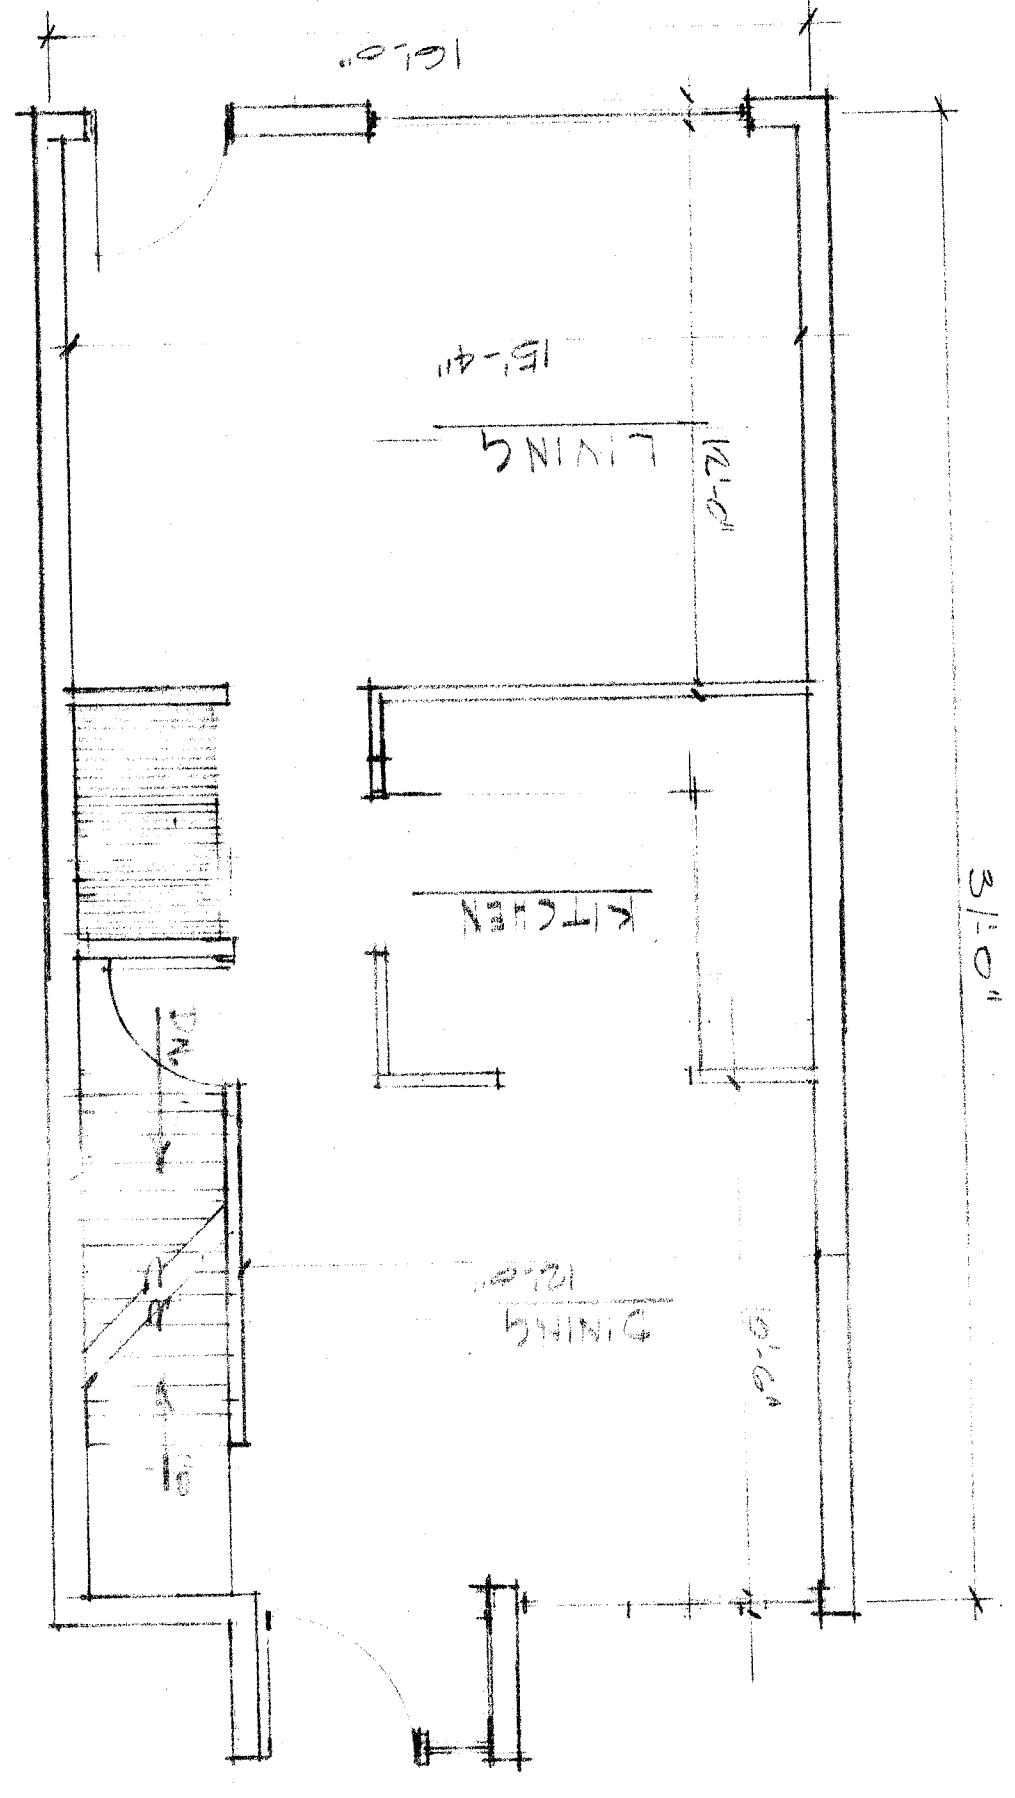


FOUR BEDROOM UNIT
1326 sq. ft.

LAUREL PLACE PHASE 2
MISSILLON OHIO


MADISON - MADISON - INTERNATIONAL

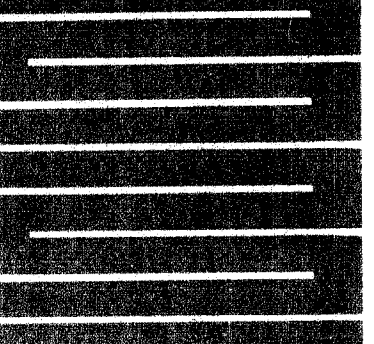

ARCHITECTS # E
1800 EUCALD AVE. CLEVELAND

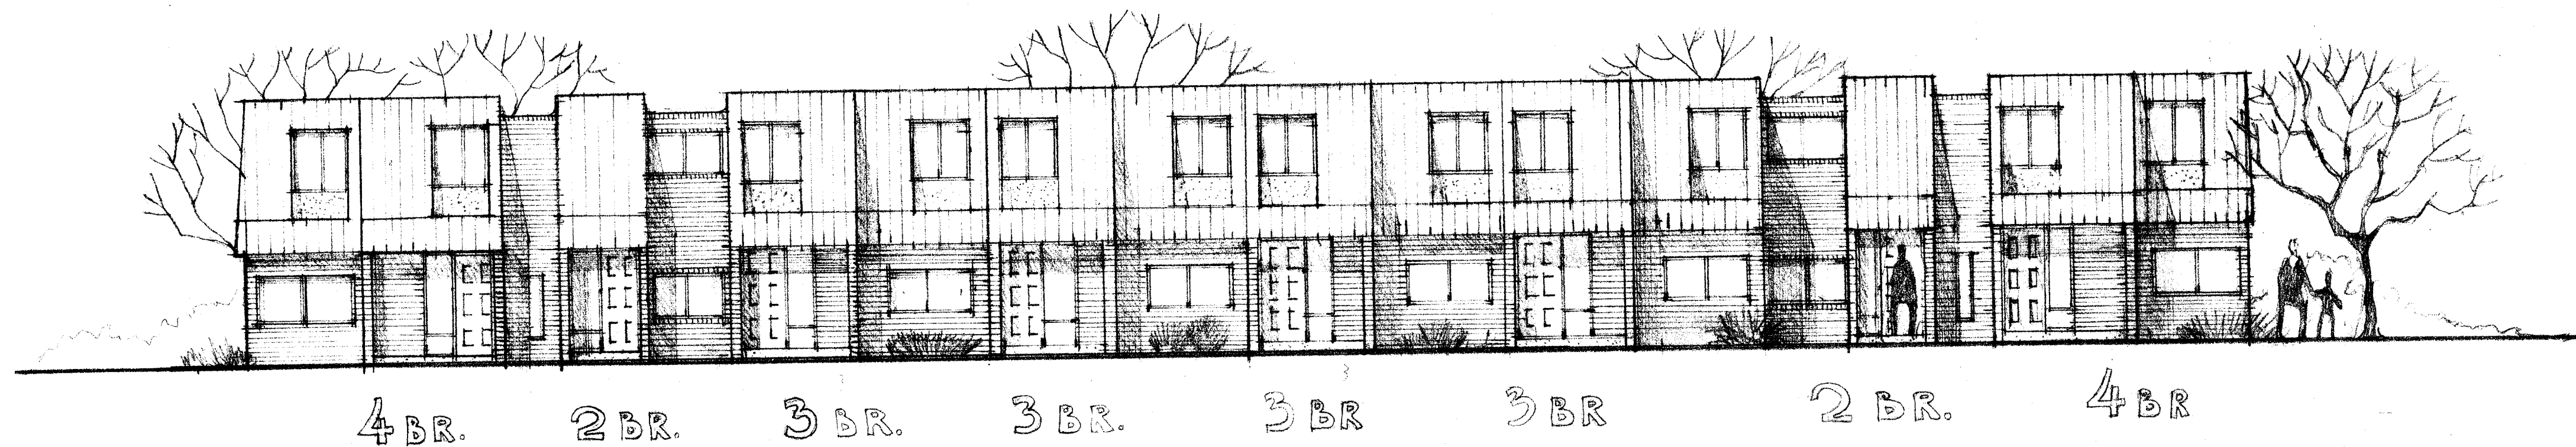

TYPICAL BLDG. ELEVATION
2, 3, 4 BEDROOM TOWNHOUSES SCALE 1/8"=1'-0"

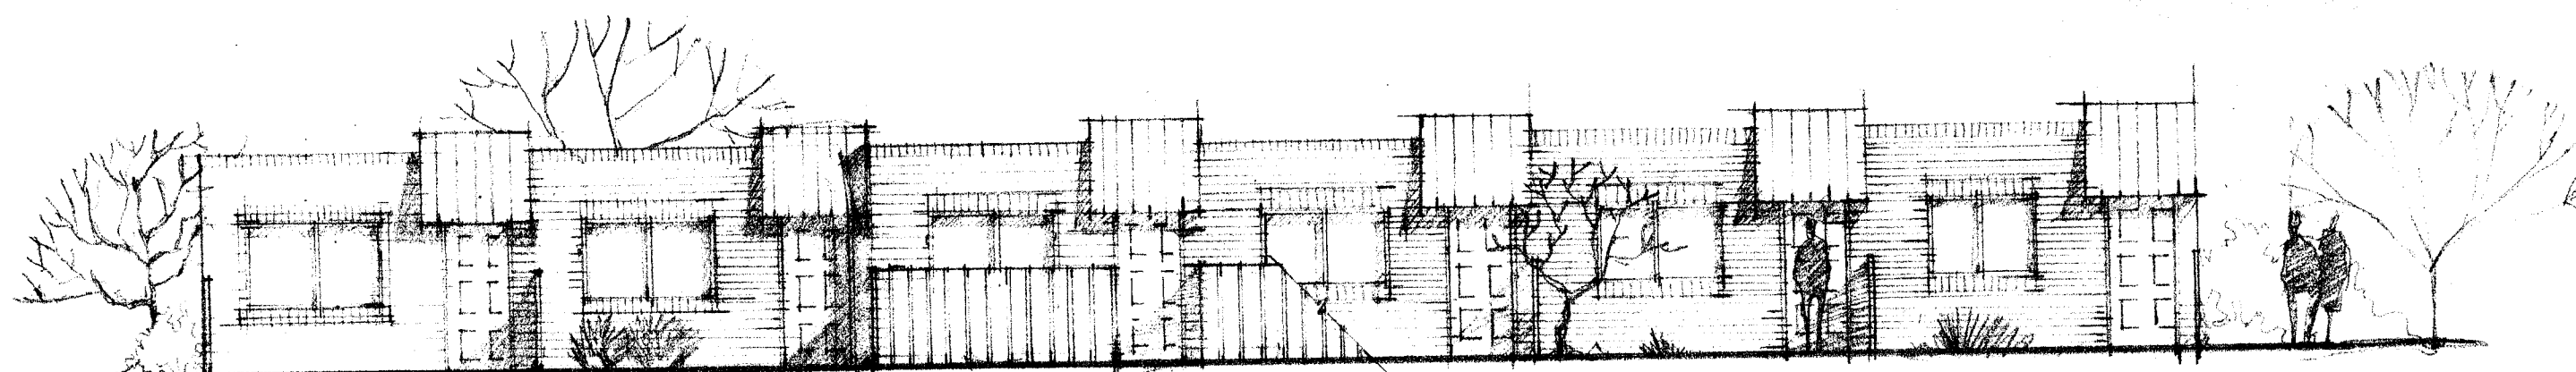

BLDG. ELEVATION OF ONE BEDROOM TOWNHOUSES
SCALE 1/8"=1'-0"