


NORTH

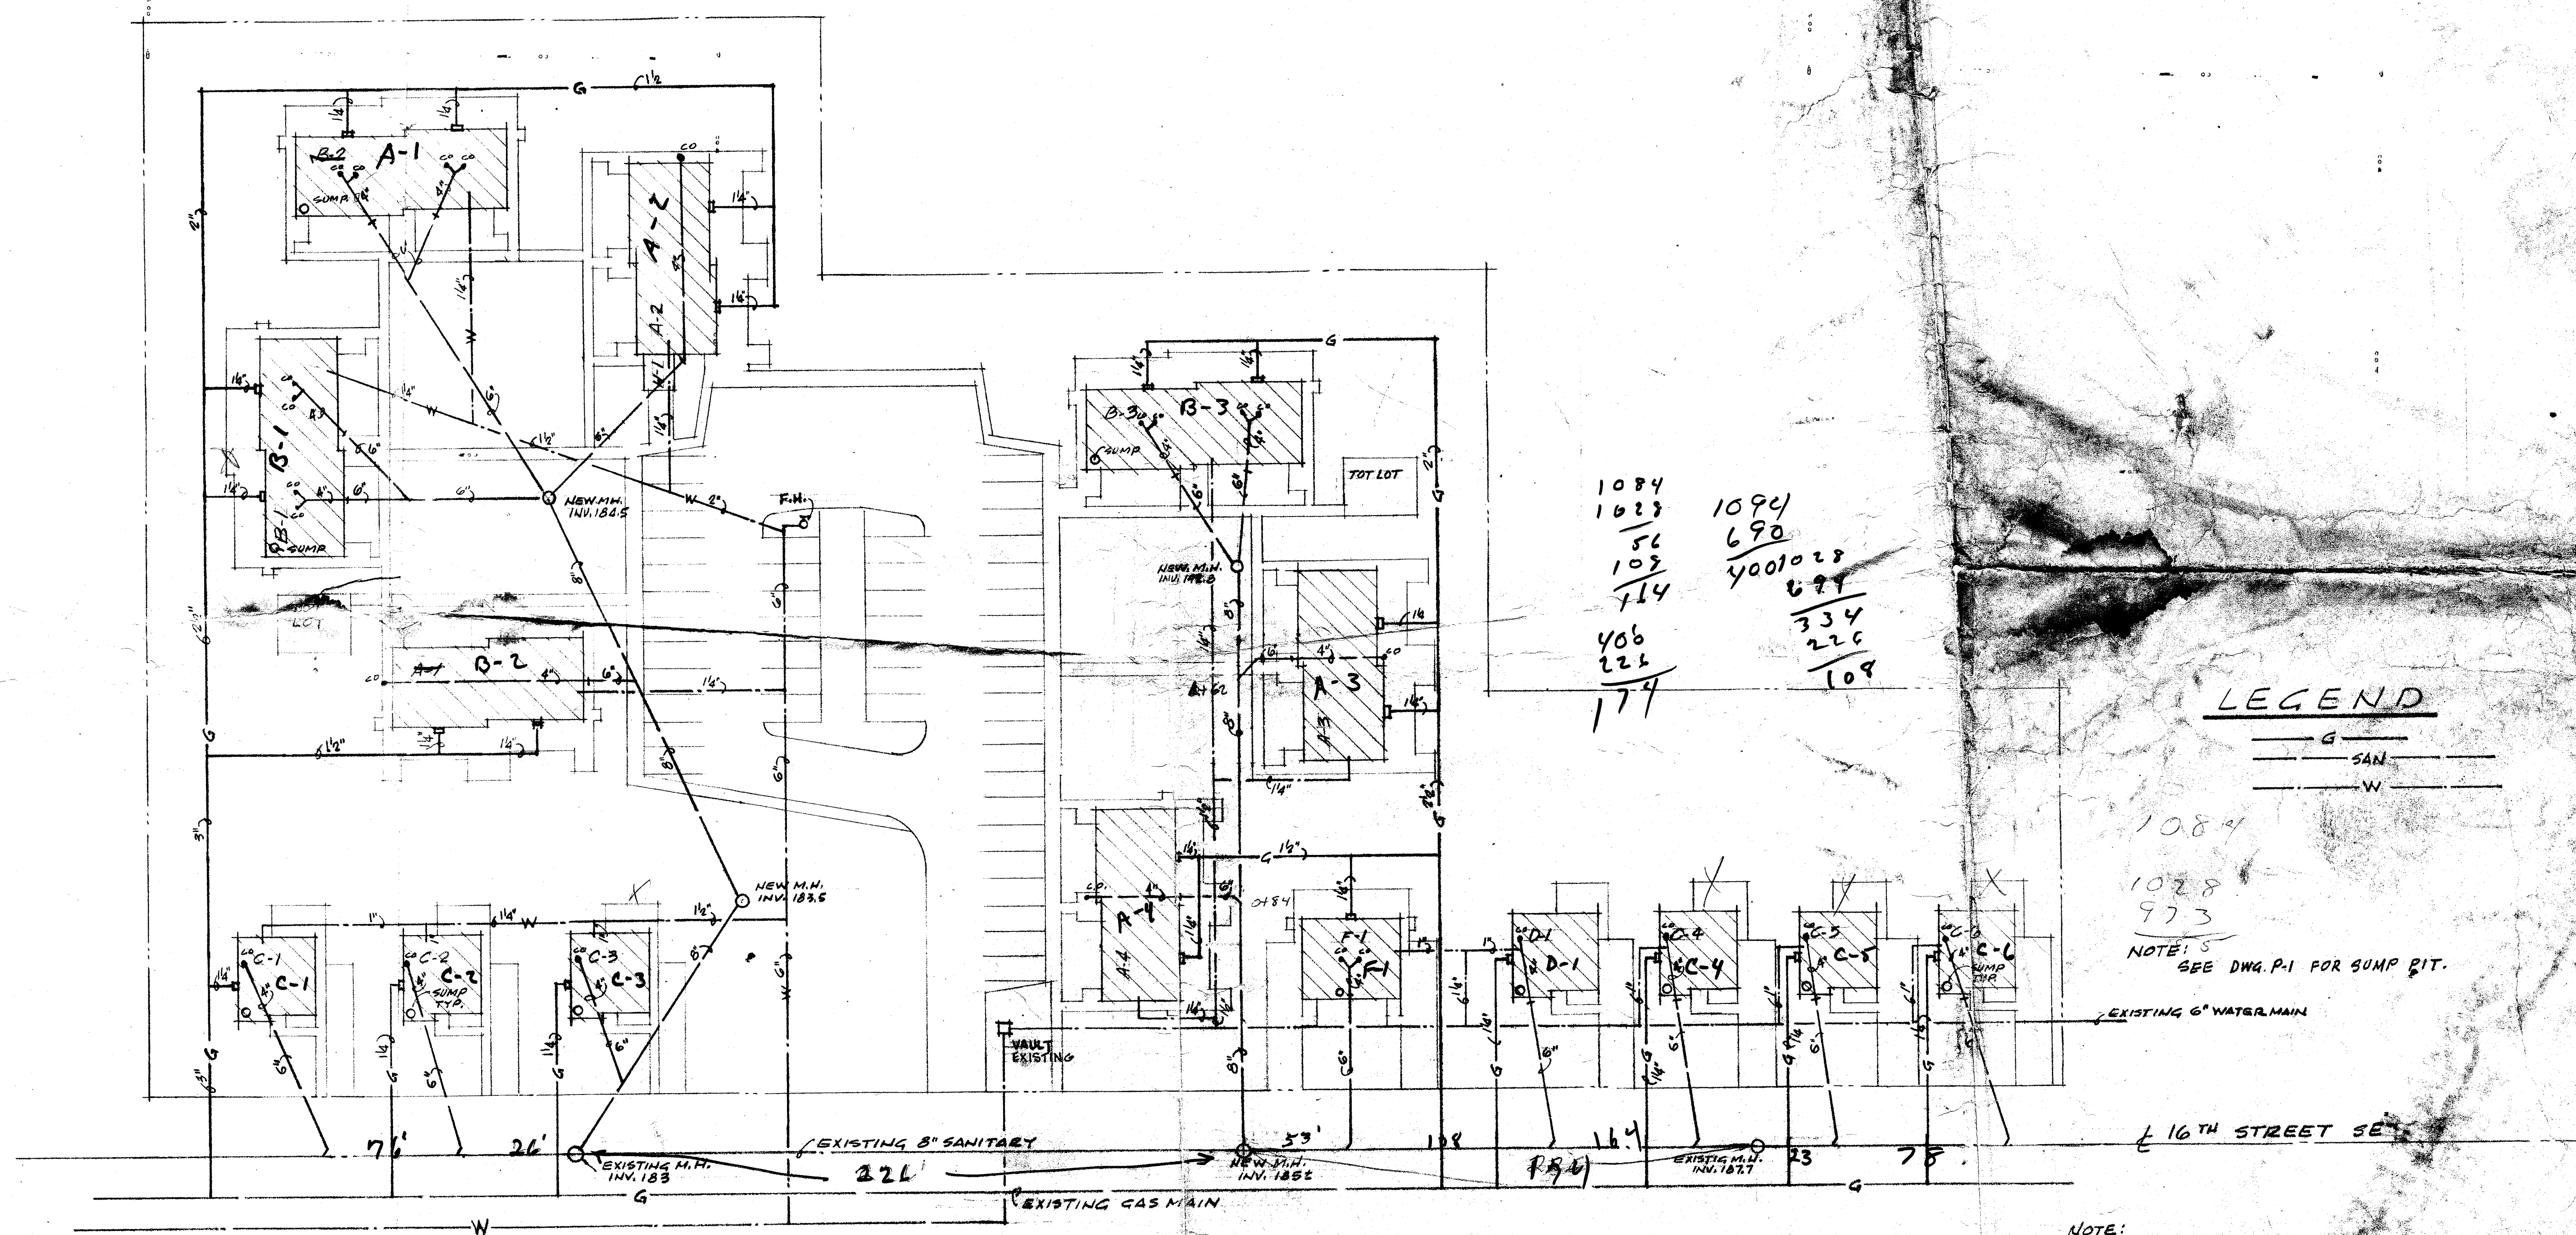

1084
1028
56
103
114
406
226
174

1094
690
4001028
699
334
226
109

LEGEND

G
SAN
W

1084
1028
973

NOTE: SEE DWG. P-1 FOR GUMP PIT.

EXISTING 6" WATER MAIN

16TH STREET SE

SITE #3 UTILITY PLAN

SCALE 1"=30'

NOTE:

1. ALL PIPING TO MEET CITY CODE AS FAR AS DISTANCE FROM BUILDING, PIPE MATERIAL, PRESSURE REGULATORS WHERE NECESSARY.
2. INSTALL A GUMP PUMP IN ALL BUILDINGS WITH FOOTING DRAINS, IN PROTECTED PIT - DISCHARGE AT LEAST 10' FROM BUILDING FOUNDATION TO POSITIVE DRAINAGE SWALE. FOR LOCATION - SEE THIS DWG.

DATE
2-18-72
3-10-72

SITE #3 UTILITY PLAN

FAMILY HOUSING
STATE METROPOLITAN
HOUSING AUTHORITY
CANTON, OHIO

George S. Heinrich

ARCHITECT
1000 N. 10TH ST. CANTON, OHIO 44705



18-11

P-2