



PLAN	DATE	
	BY	
	SURVEYED	
	NOTE BOOK ALIGNMENT CHECKED RT. OF WAY CHECKED NO.	

PROFILE	DATE	
	BY	
	SURVEYED	
	NOTE BOOK B.M. NOTED STRUCTURE NOTED NO.	


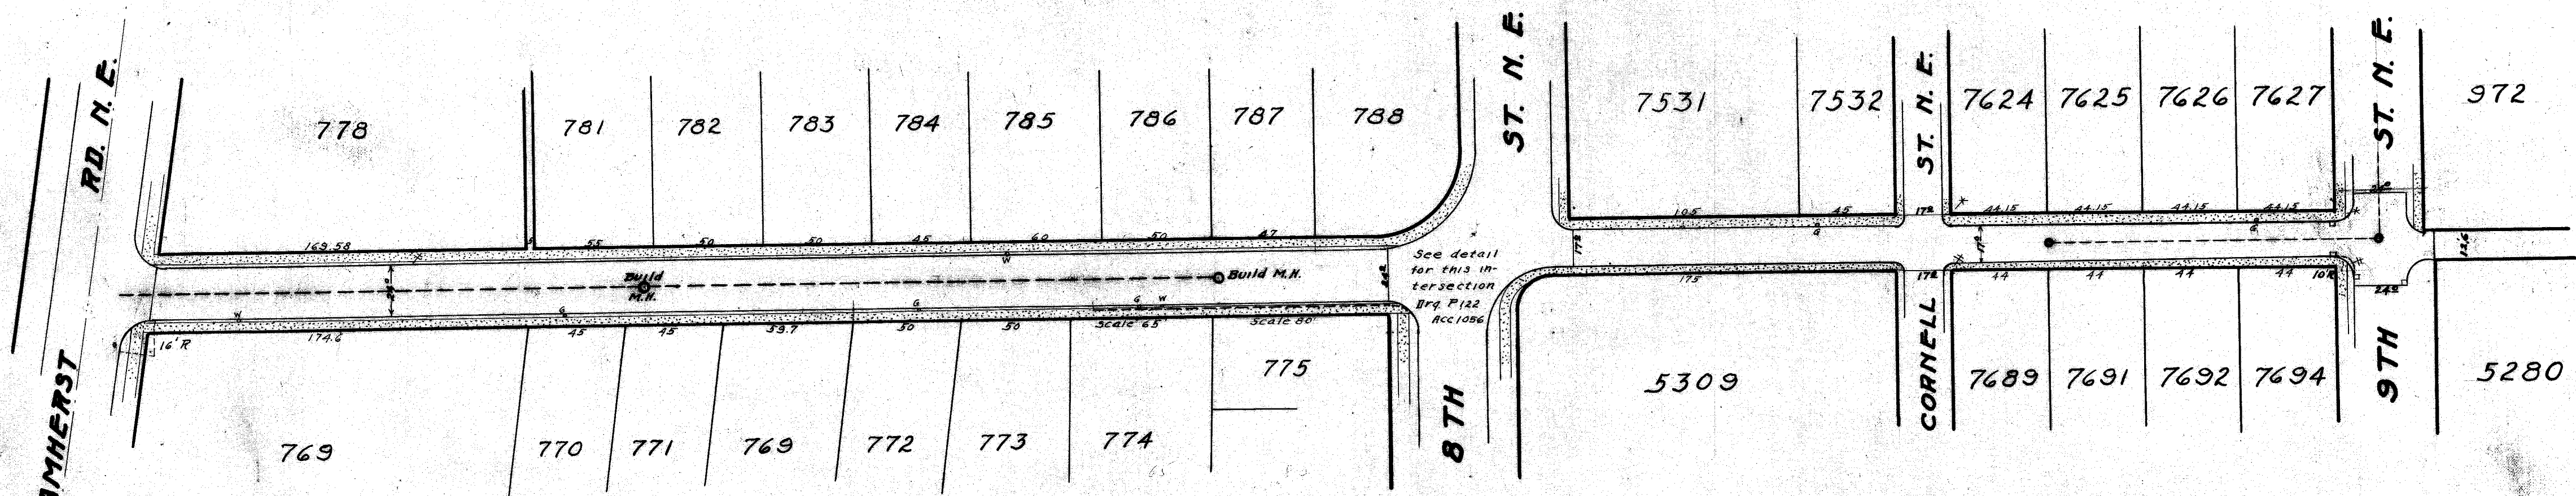


NOTE: See that all lots have
San. Sewer laterals

COMMONWEALTH AVE. N. E.

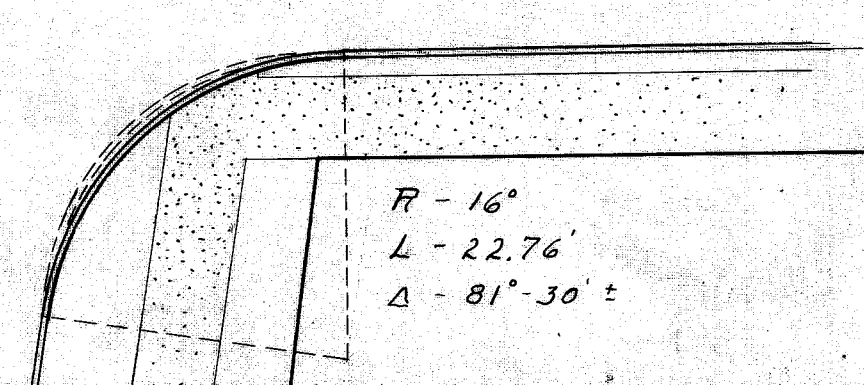

B.M. - HYD. CORNER 8th St.
& Commonwealth - E.I. = 186.29

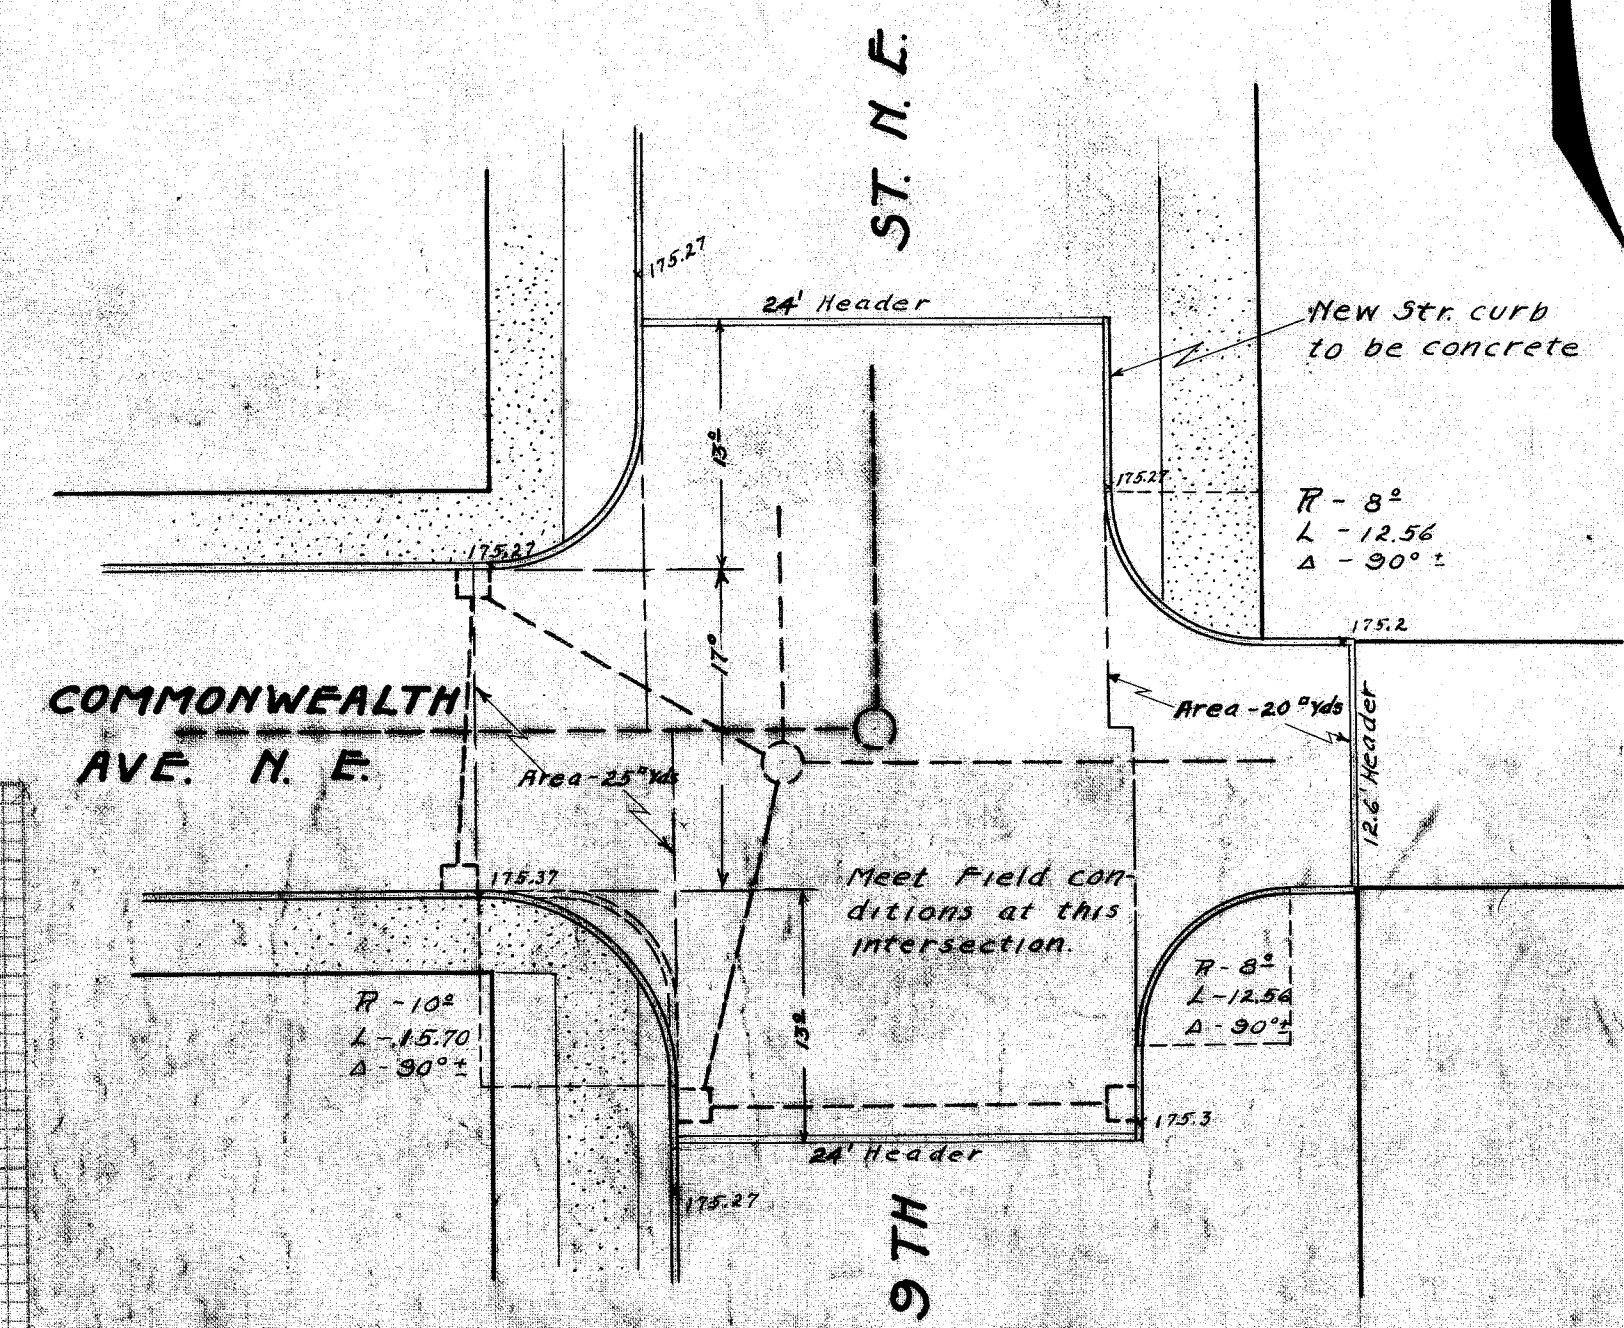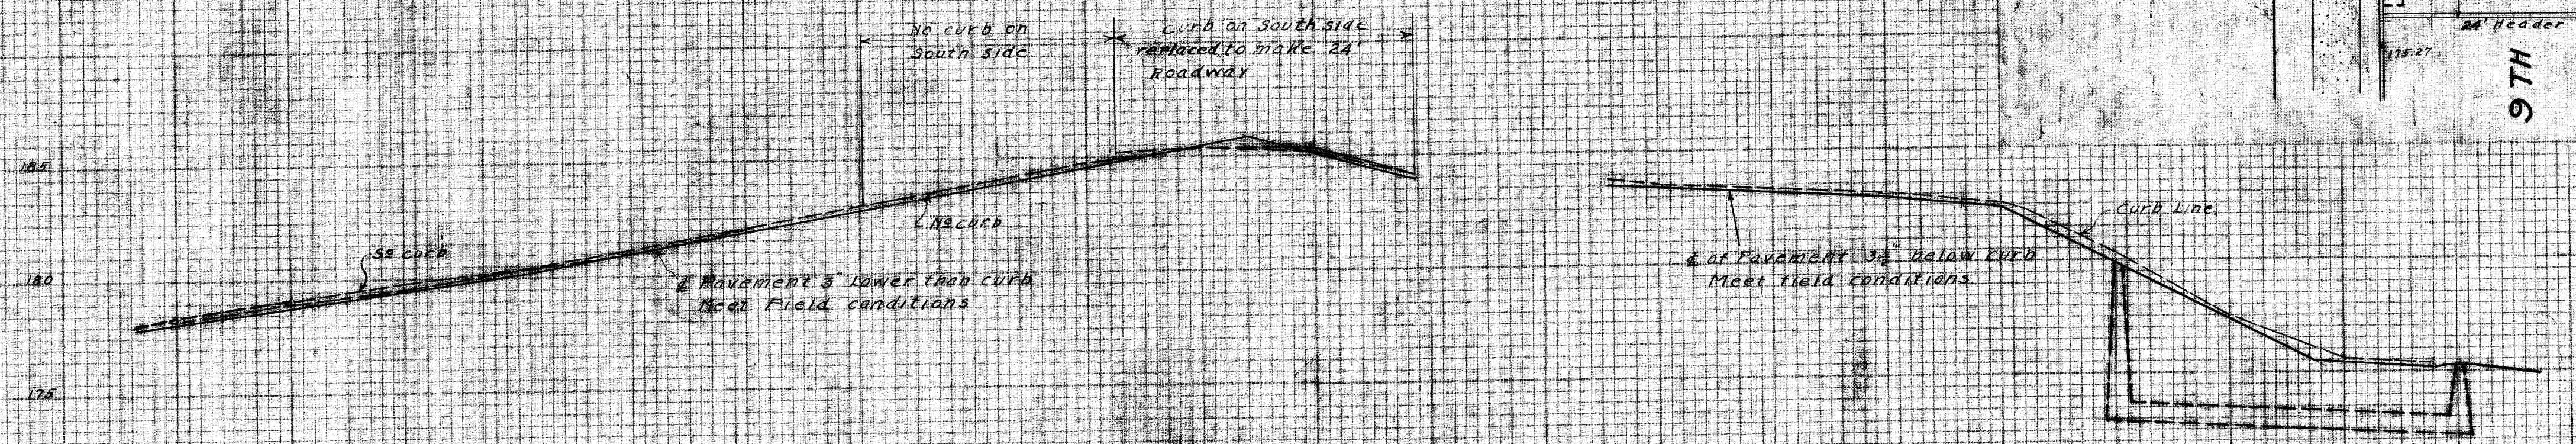

CITY OF MASSILLON, OHIO			
PAVING PLAN			
COMMONWEALTH AVE. N.E.			
FROM AMHERST RD. TO 9TH ST. N.E.			
APPROVED	Dept. of Public Service		
	Division of Engineering		
DR. BY E. E. FODICK	Scale 1" = 5'	Jan. 6, 1930	N.B. 95 P. 22-40
Ch. 21	Scale 1" = 5'		
FILE NO P123			
ACC NO 1062			