
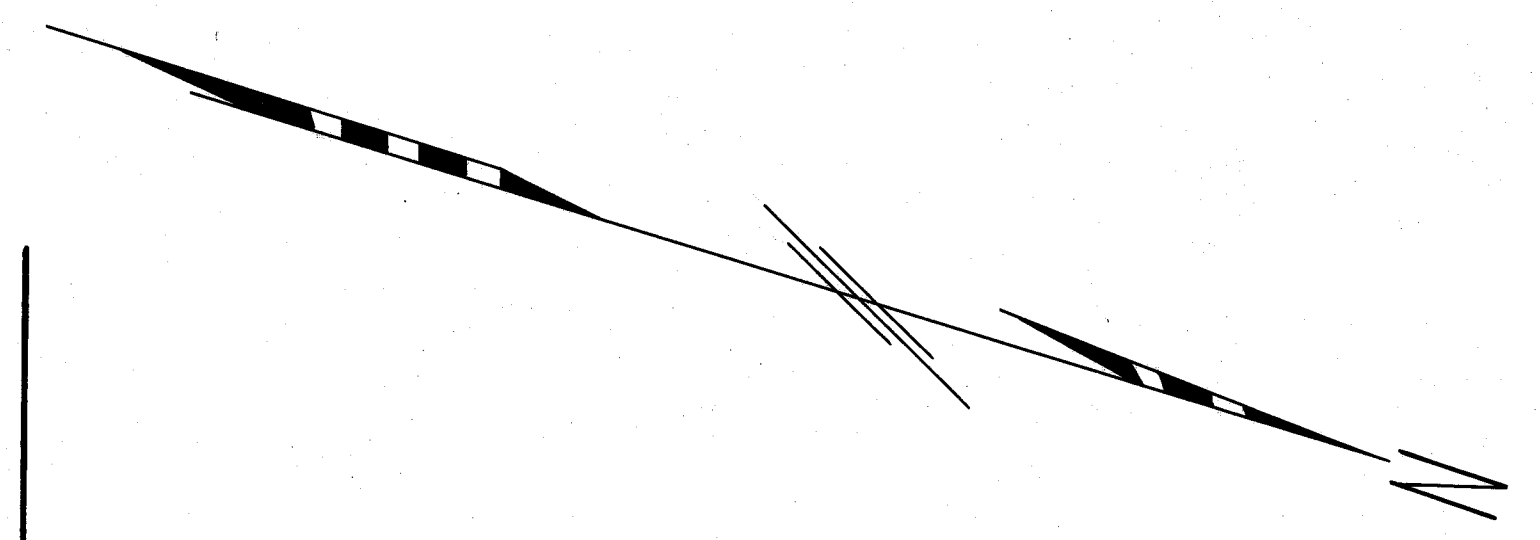




PLAN
SURVEYED
PLOTTED
NOTE BOOK
ALIGNED CURVES
PT. OF M.Y. CORRECTION

WELLMAN AVE. S.E. 60'

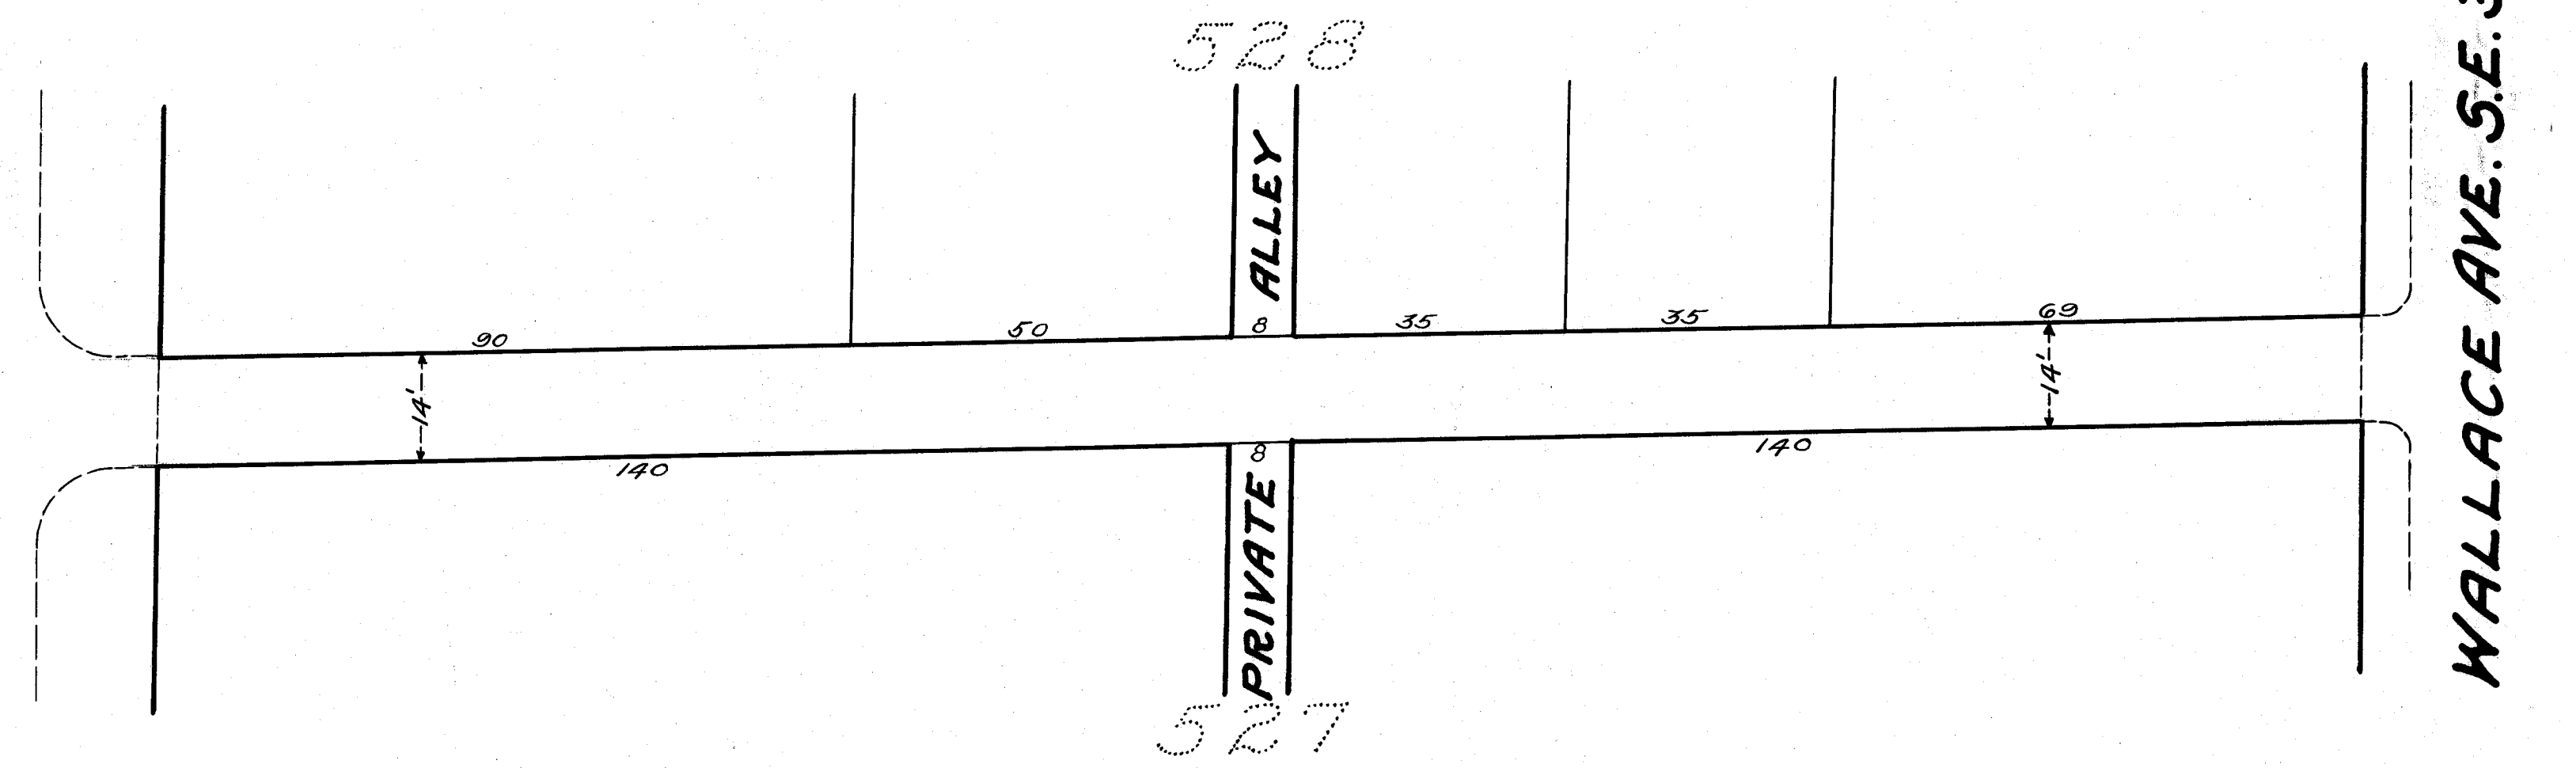


HARRIS PLACE S.E. 14'
FROM
WELLMAN AVE. S.E. TO WALLACE AVE. S.E.

x Sections

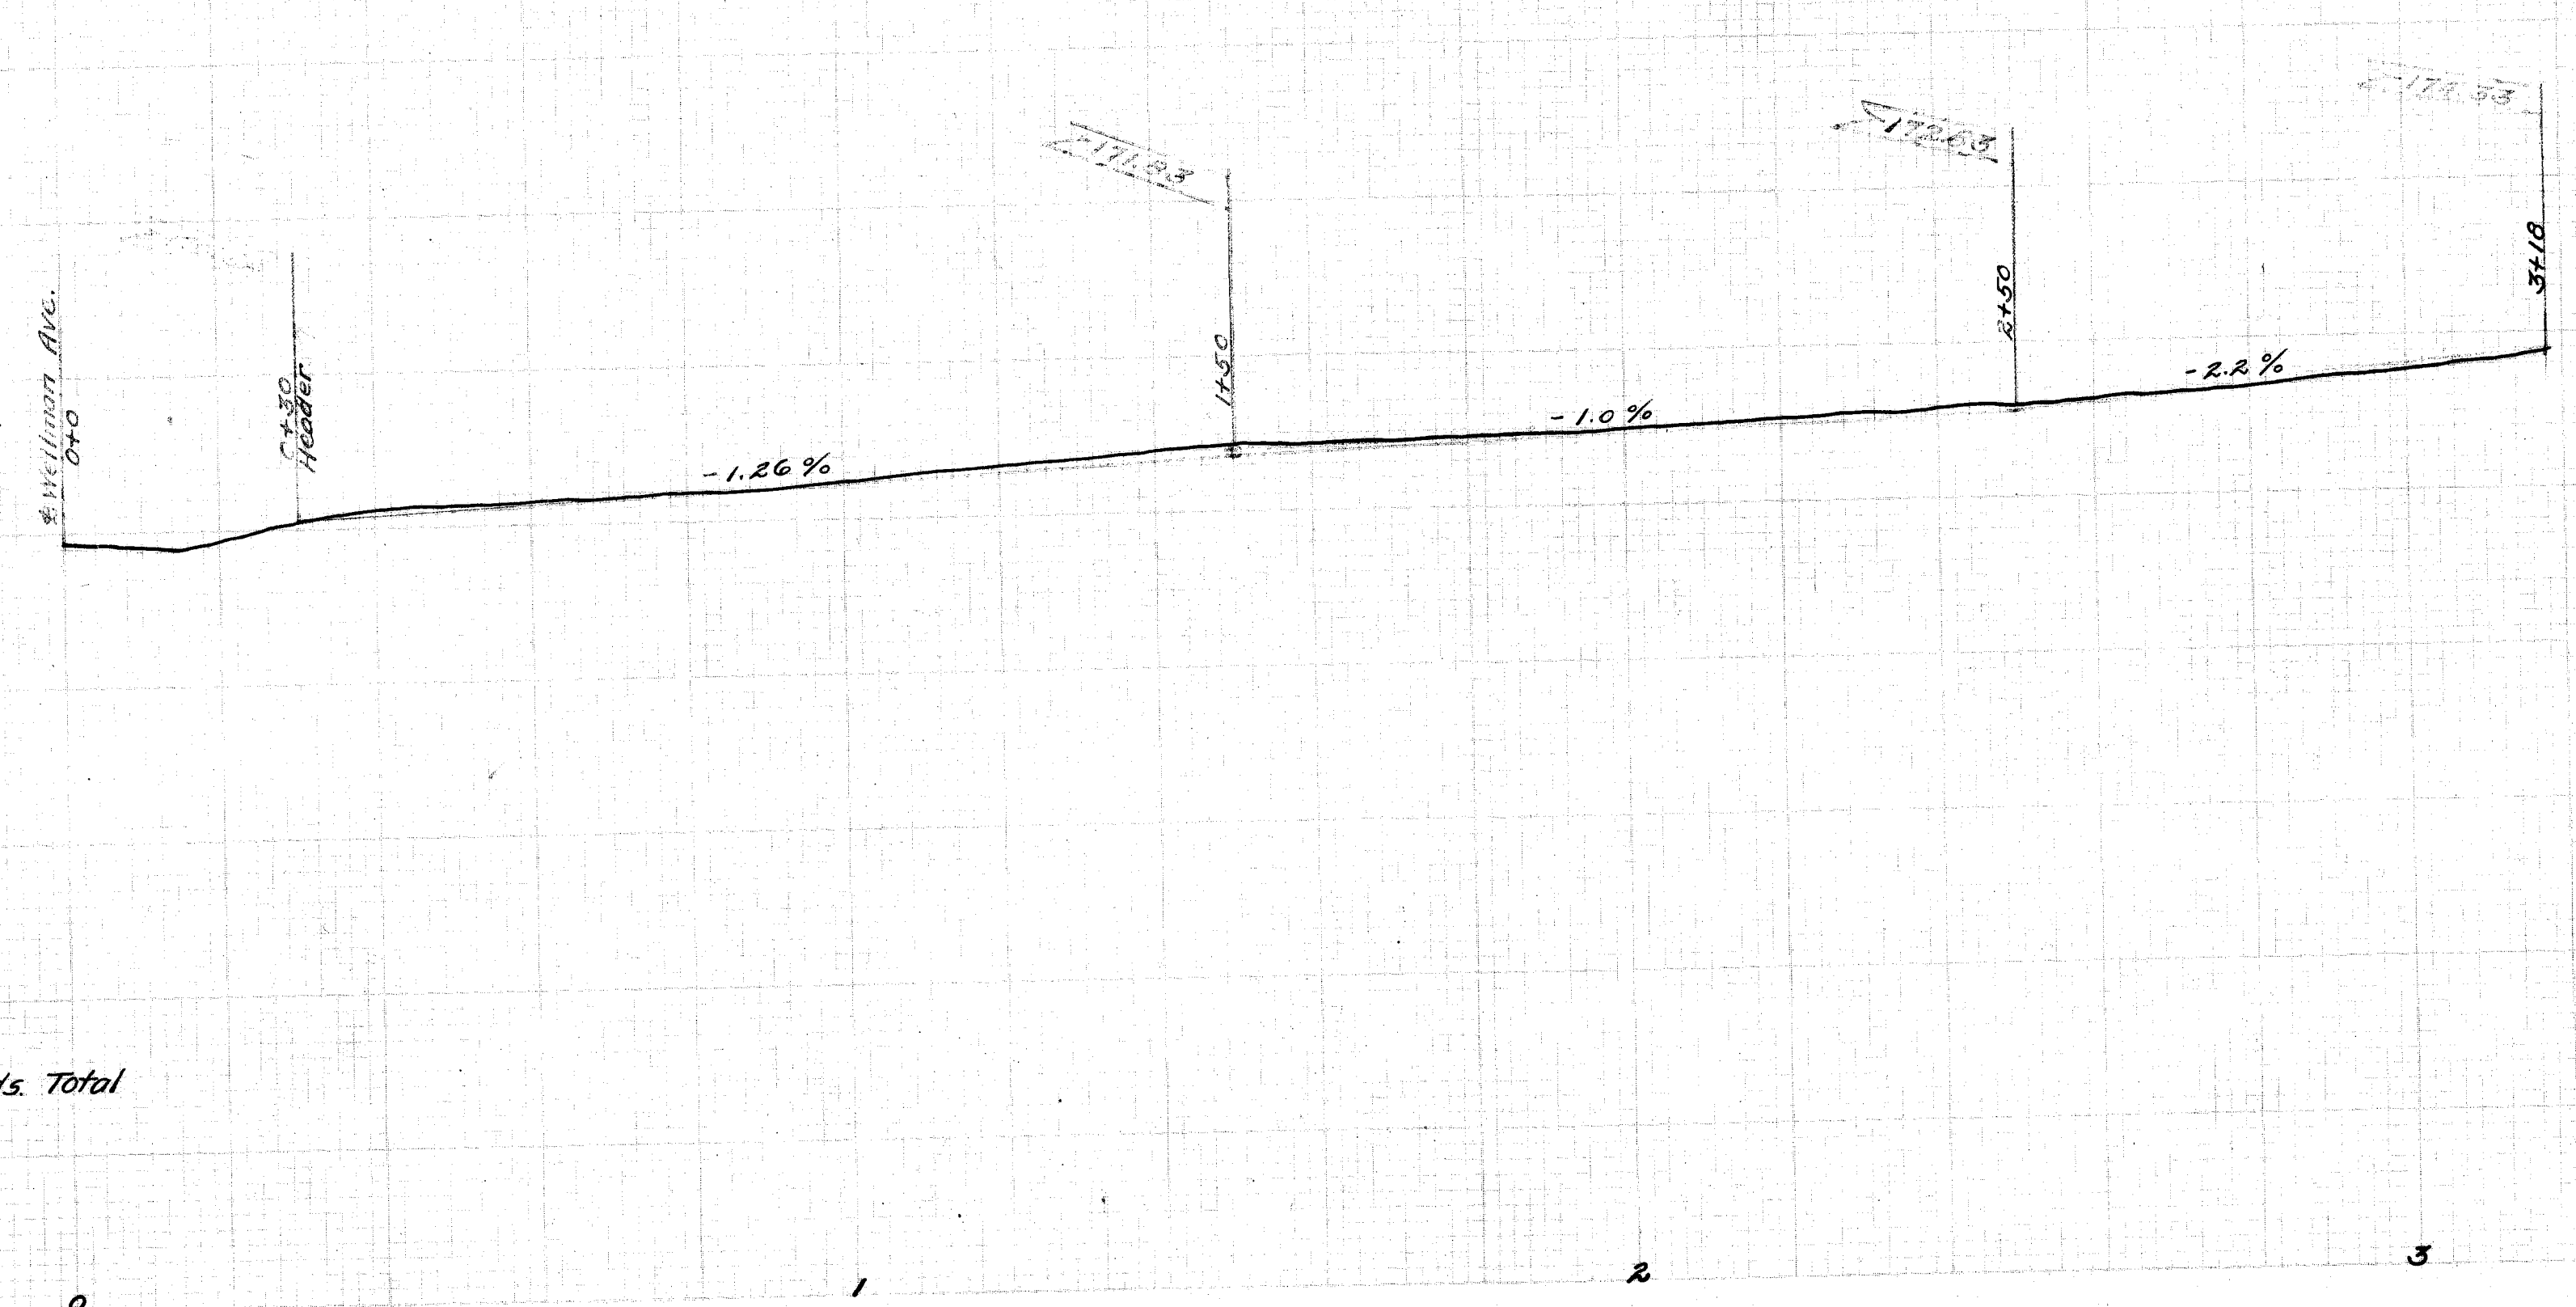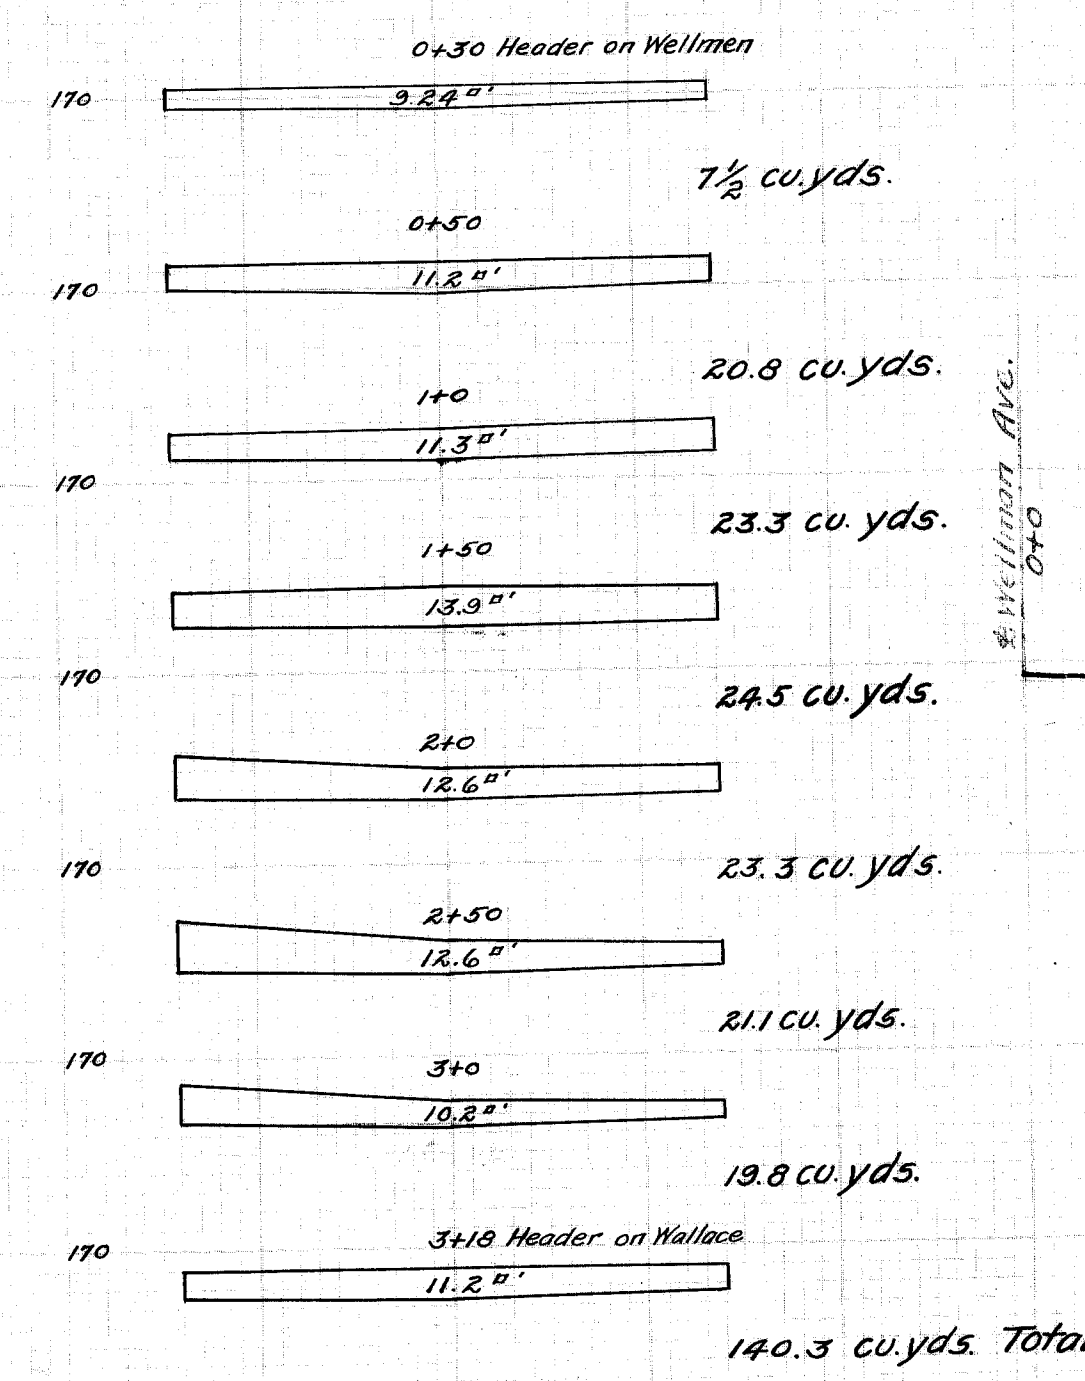

x SECTION OF ALLEY

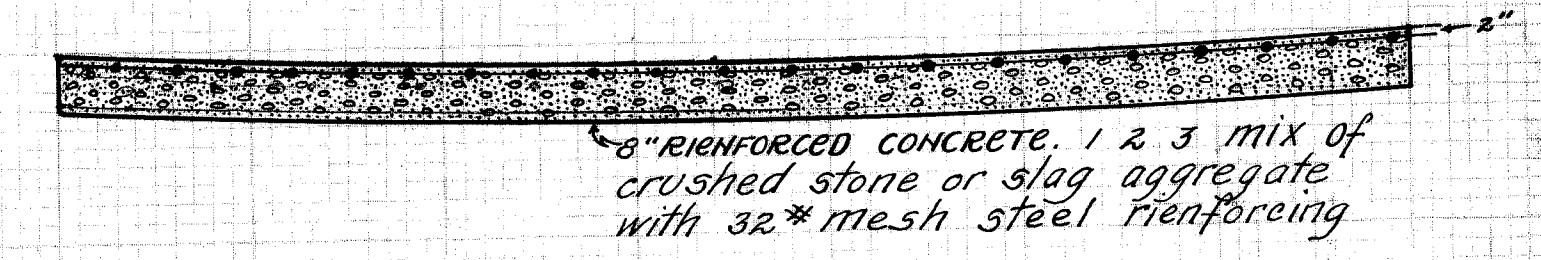

CITY OF MASSILLON			
PAVING PLAN OF			
HARRIS PLACE S.E.			
APPROVED	DEPT. OF PUBLIC SERVICE		
	ENGINEERING DIVISION		
Tr. BY: W.W.D.	Scale 1"=20'	Dec. 1927.	N.B. 78 P. 4
CH.	1"=5'		

FILE NO. P. 86
ACC. " 882