

THE M. MAUGER ALLOTMENT NO. 1

PART OF O.L. 406 & PART OF O.L. 267 IN THE CITY OF MASSILLON, OHIO.

COUNTY OF STARK

SCALE: 1" = 50'

ORVILLE R. De BOS, JR.
Reg. Surveyor # 5823

CERTIFICATION:

I hereby certify that the accompanying map is drawn from a correct survey made by me.

Orville R. DeBos Jr.
REGISTERED SURVEYOR

OWNER'S CERTIFICATION:

We, the undersigned, being all the owners of the land hereon platted, do hereby approve this plat and dedicate to the use of the public forever all lands for public purposes shown hereon.

WITNESS
Edward J. Elum
Willie Z. Chitt

OWNERS
Lauri J. Mauger
Michael D. Mauger

STATE OF OHIO ss
COUNTY OF STARK

Before me, a Notary Public in and for said County, personally appeared the above signed LAURI MAUGER, MICHAEL D. MAUGER, who acknowledge the signing of the above to be their own free act and deed. As witness my hand and seal this 22 day of October, 1981.

EDWARD J. ELUM, ATTY. AT LAW
Notary Public-State of Ohio
My Commission has no Expiration Date
Section 147.03 O.R.C.

Edward J. Elum
NOTARY PUBLIC

MASSILLON CITY PLANNING COMMISSION:

Approved this 14TH day of OCTOBER, 1981, by the Massillon City Planning Commission.

Jack Jackson
CHAIRMAN

MASSILLON CITY COUNCIL:

I hereby certify that the lands dedicated for public purposes in the accompanying plat, have been accepted by the Council of the City of Massillon by Ordinance No. 129-1981. Passed on 14TH day of DECEMBER, 1981.

Mary Ann Coyle
CLERK

Vincent Snyder
(VINCENT SNYDER ACTING PRESIDENT, PRESIDENT PRO TEM)

CITY SOLICITOR:

I hereby certify that the lands dedicated for public purposes in the accompanying plat and abstract shows all newly dedicated lands for public purposes to be free from encumbrances.

Thomas V. Ferrero
CITY SOLICITOR

MASSILLON CITY ENGINEER

I hereby approve this plat this 2ND day of DECEMBER, 1981. Lot numbers 14244 thru 14251 assigned by me.

Robert J. Wagman
MASSILLON CITY ENGINEER

STARK COUNTY AUDITOR

Transferred on this 18TH day of DECEMBER, 1981.

William B. Bowman, Jr.
STARK COUNTY AUDITOR
Robert K. McKee, Deputy Auditor


STARK COUNTY RECORDER

Received for Record on this 18 day of December, 1981.
Recorded in Vol. 51, Page 19.

Fugene M. Fellmeth
STARK COUNTY RECORDER
C.B. # 591
Fee: \$18.40 - pb

AREA: LOTS	1.86 ACRES
STREET	0.74 ACRES
TOTAL	2.60 ACRES


IRON PINS SET ON ALL LOT CORNERS
MON - STANDARD CITY MONUMENTS SET

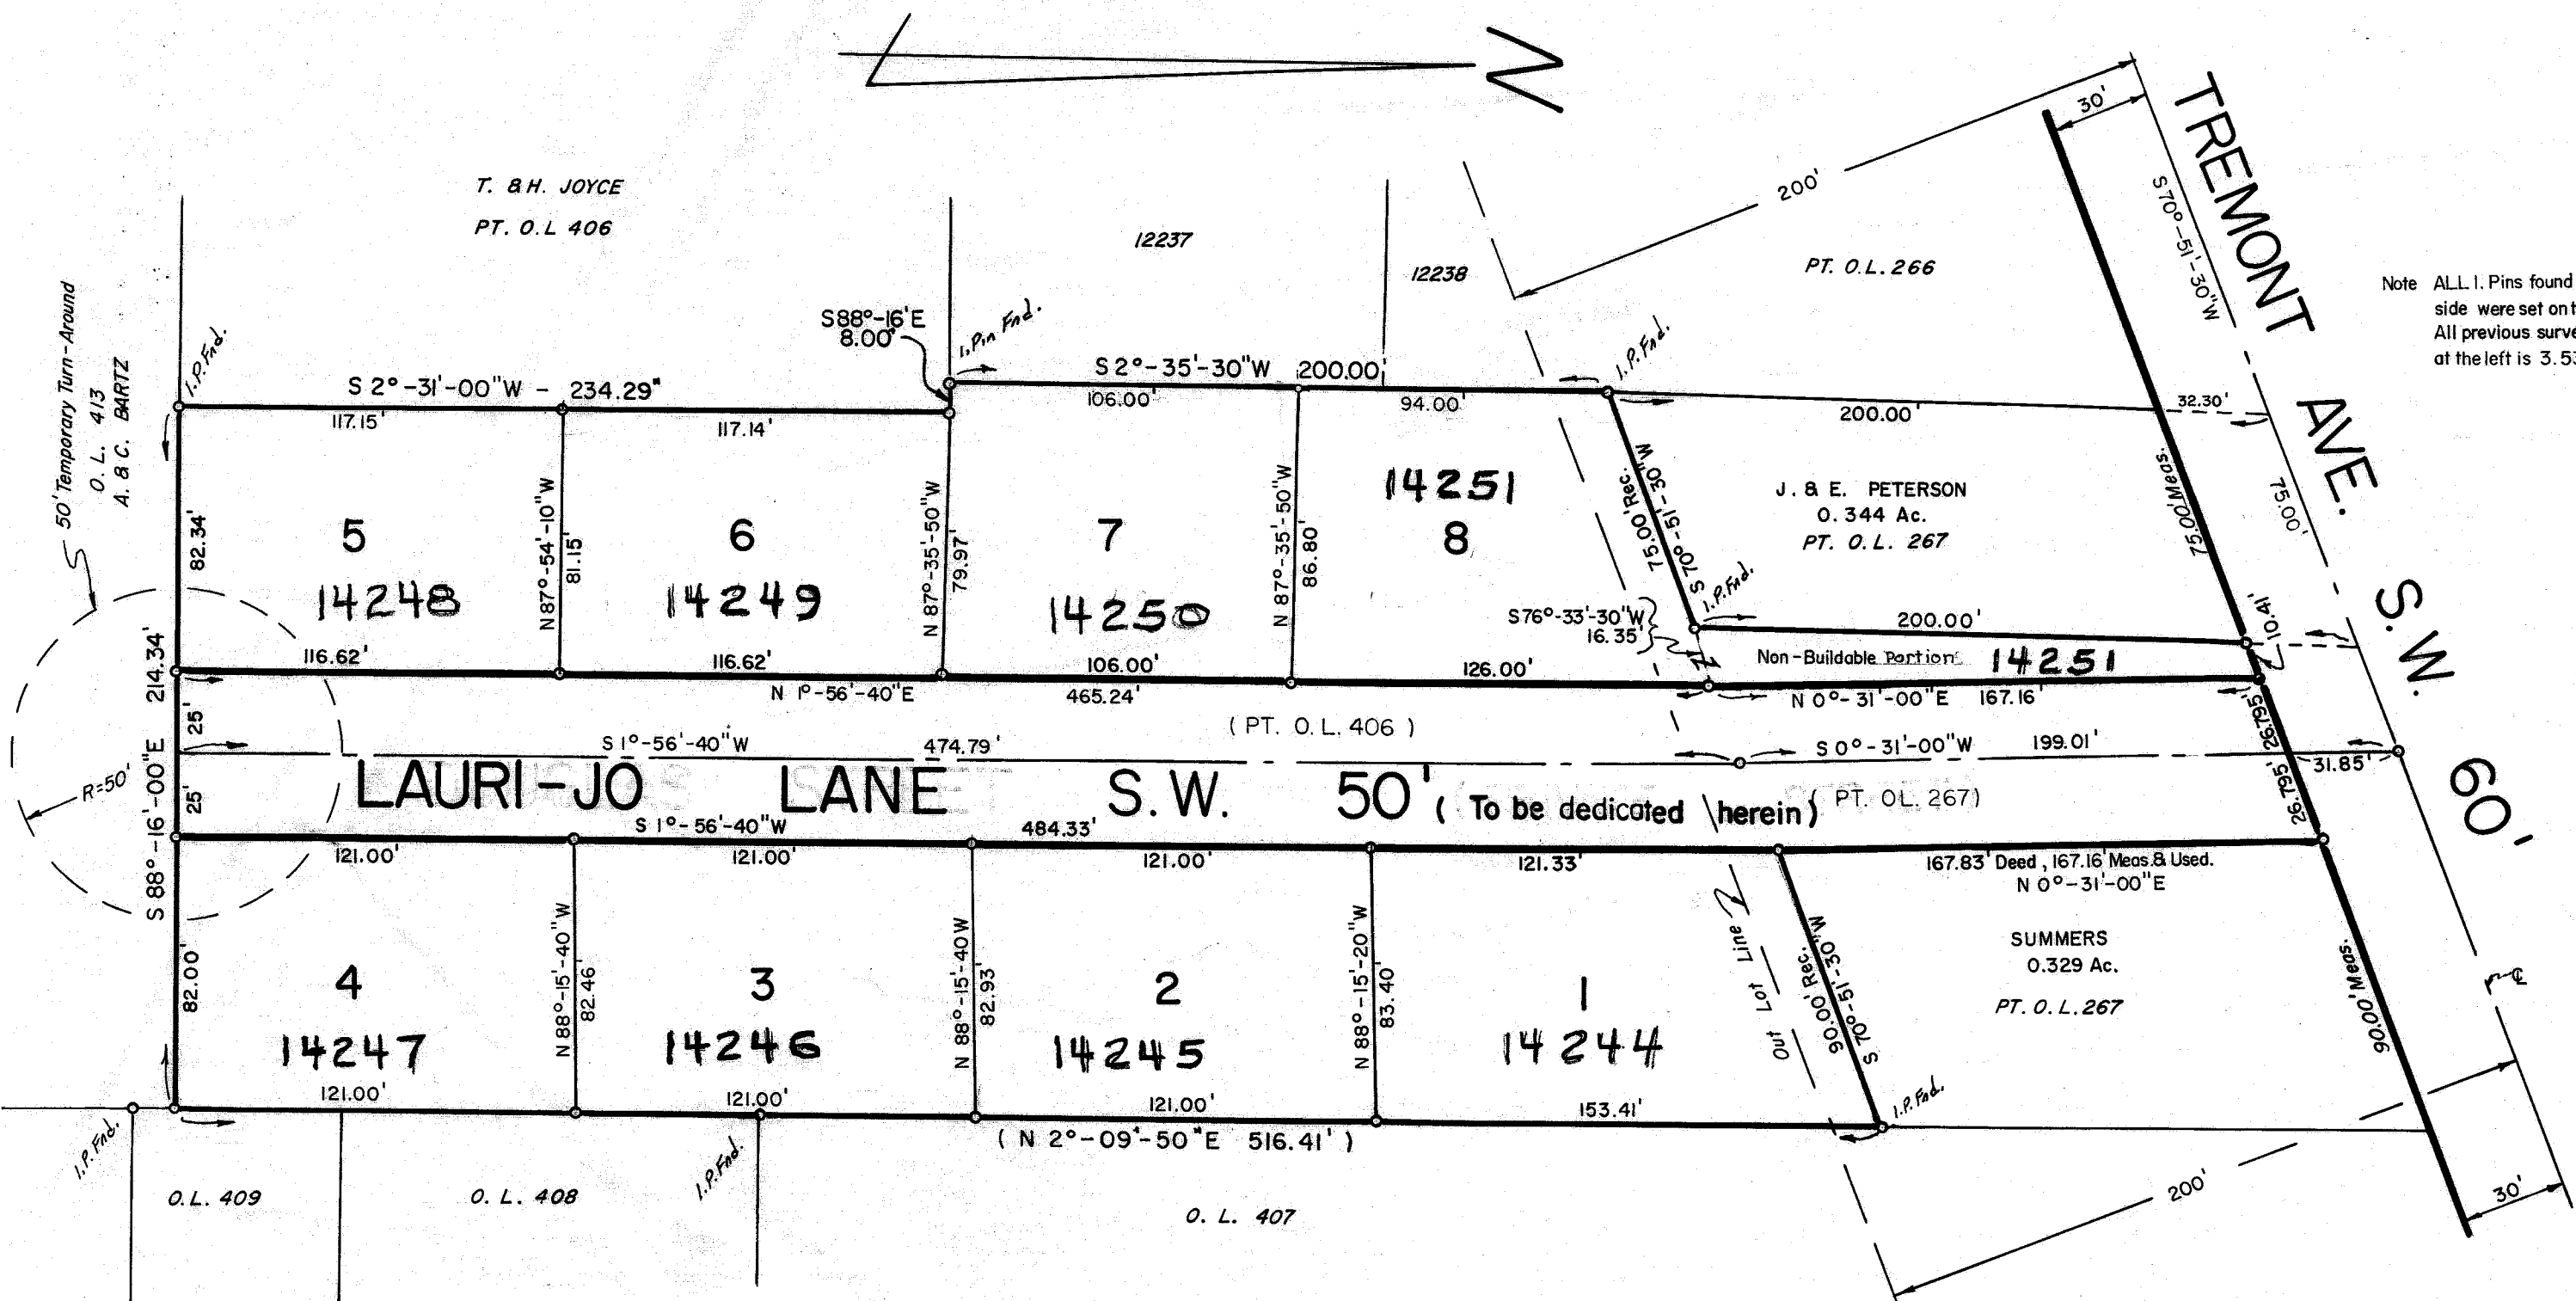

ELIMINATE
TURN-AROUND



DROP
CURB

50' Temporary Turn-Around
O.L. 413
A. & C. BARTZ

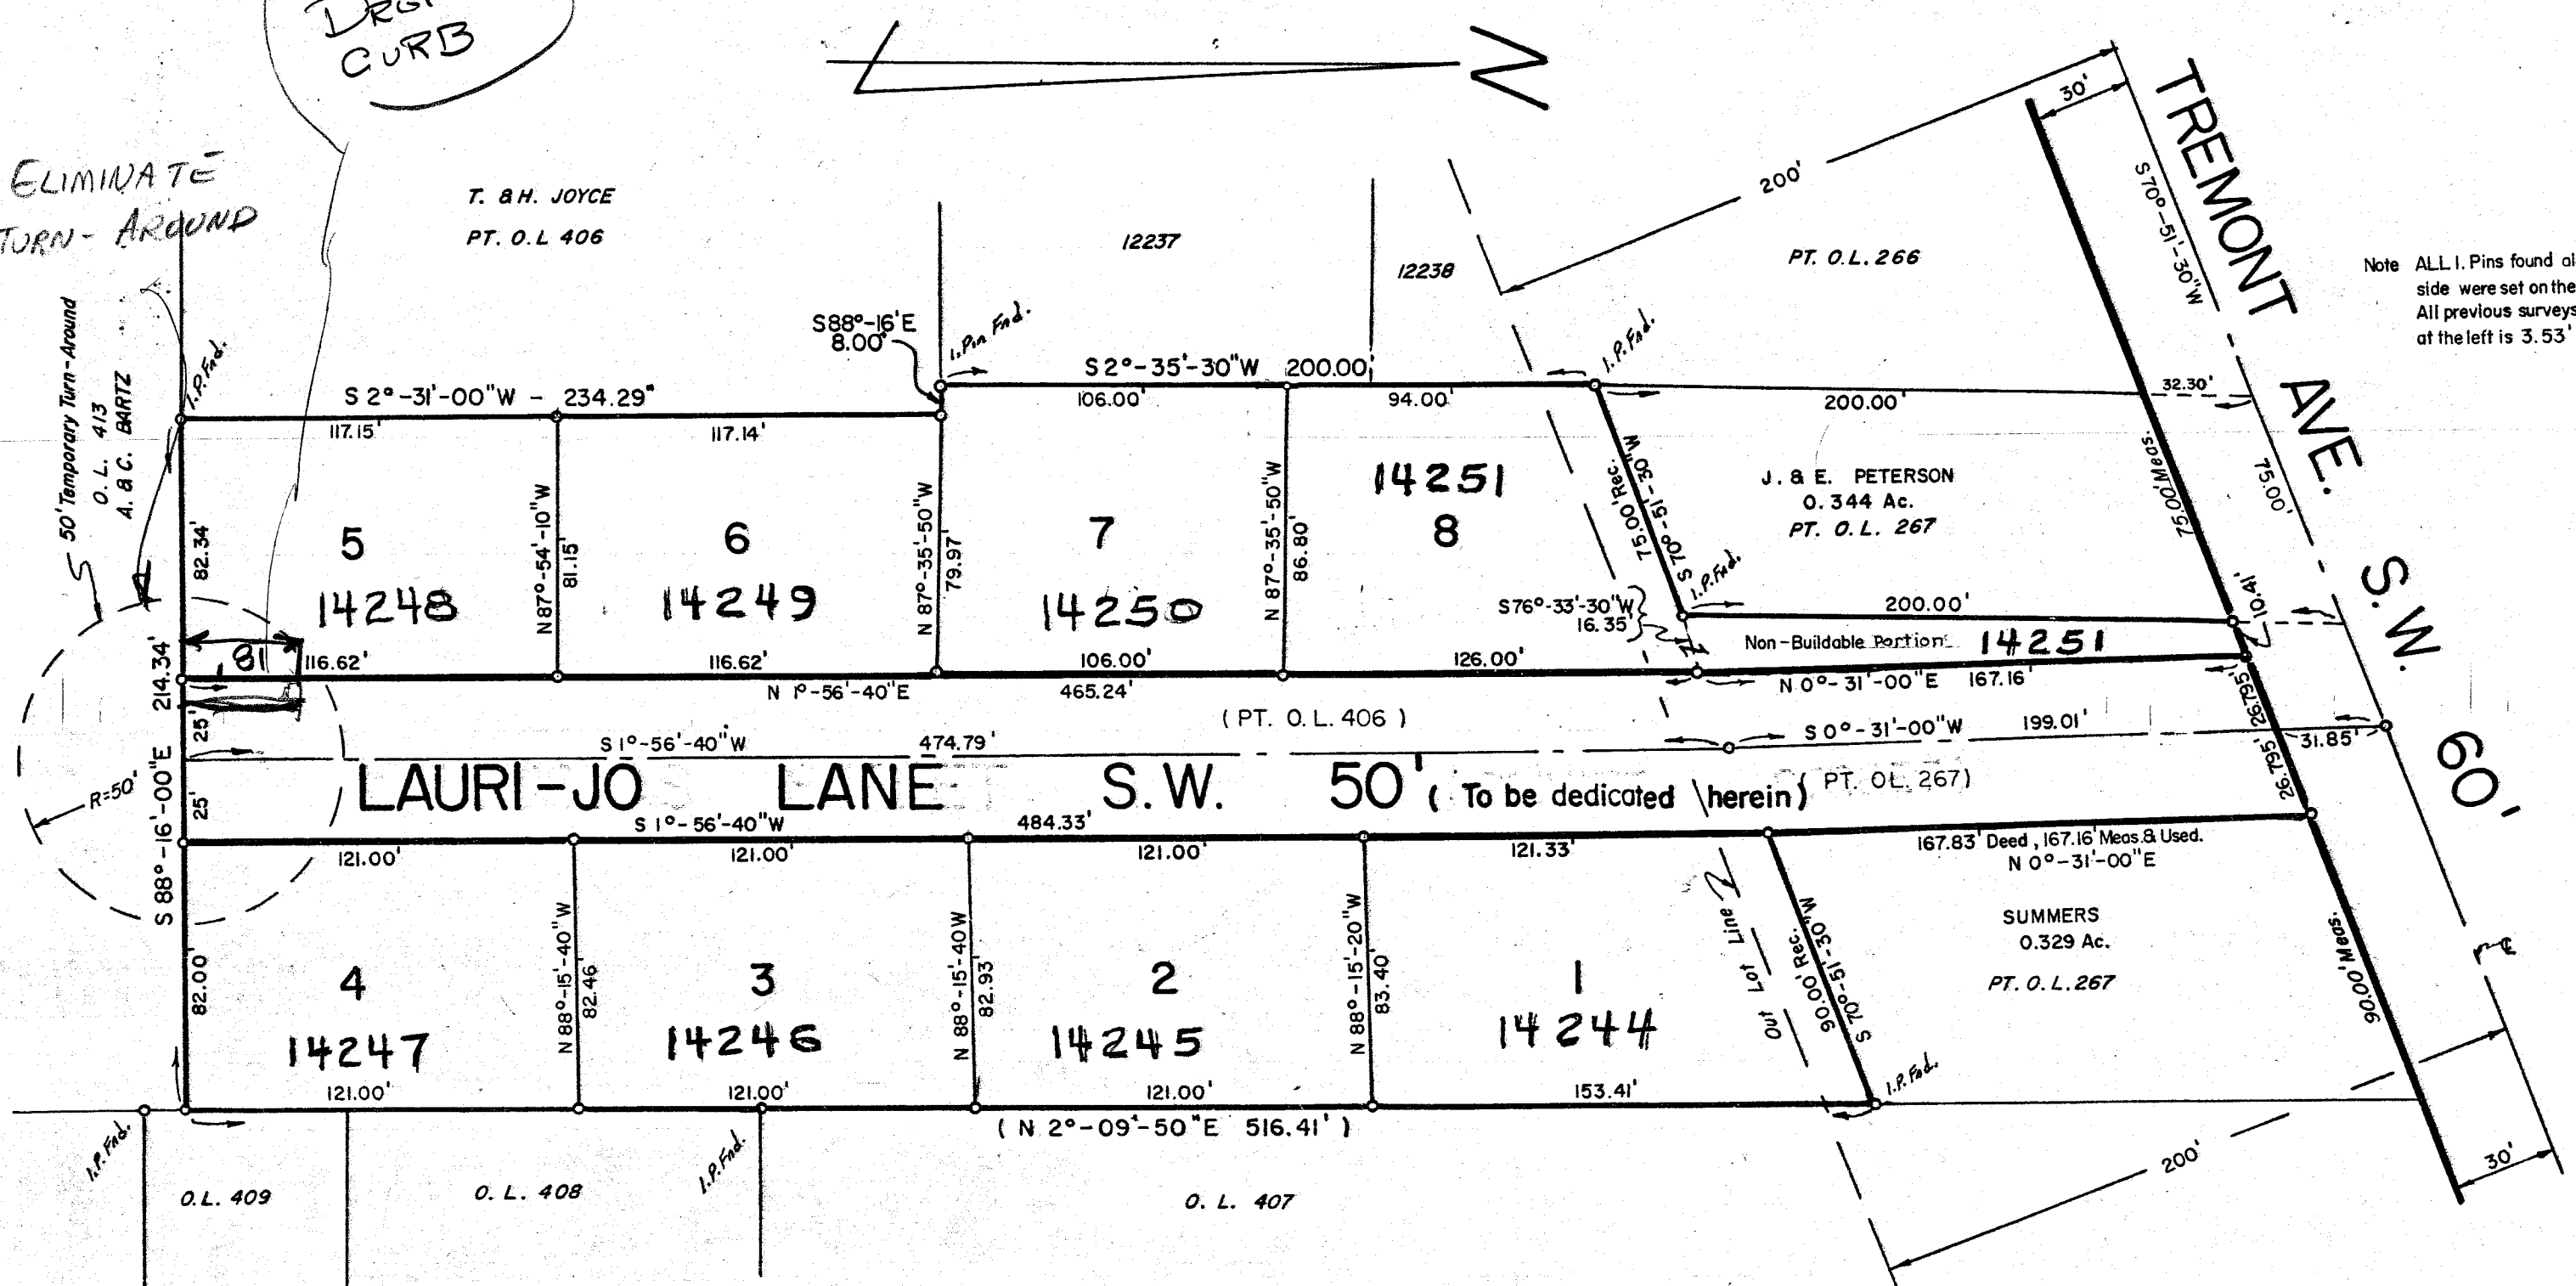

SITE PLAN NOT SPECIFIC ON SIDEWALKS

PLAN	SURVEYED	DATE
	BY	
	NOTED	
	NO.	

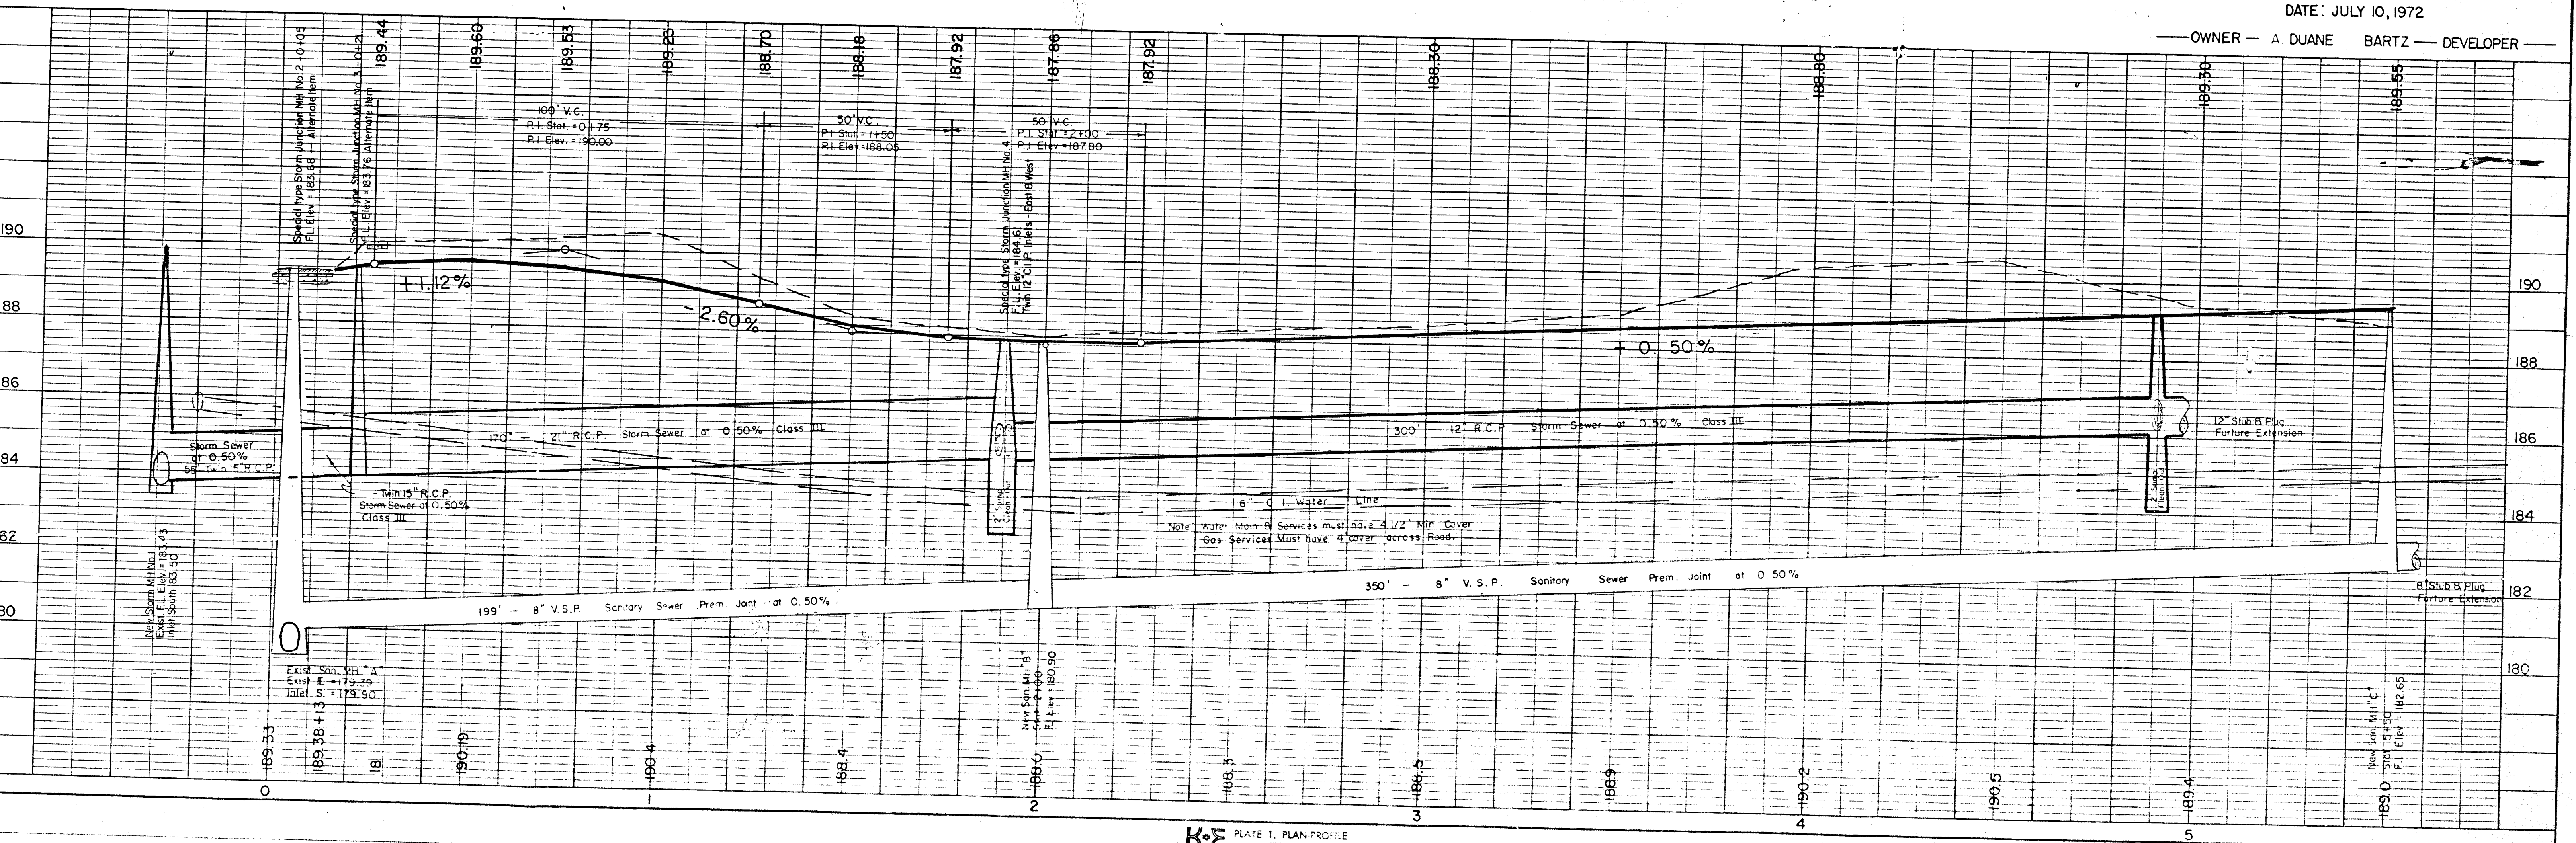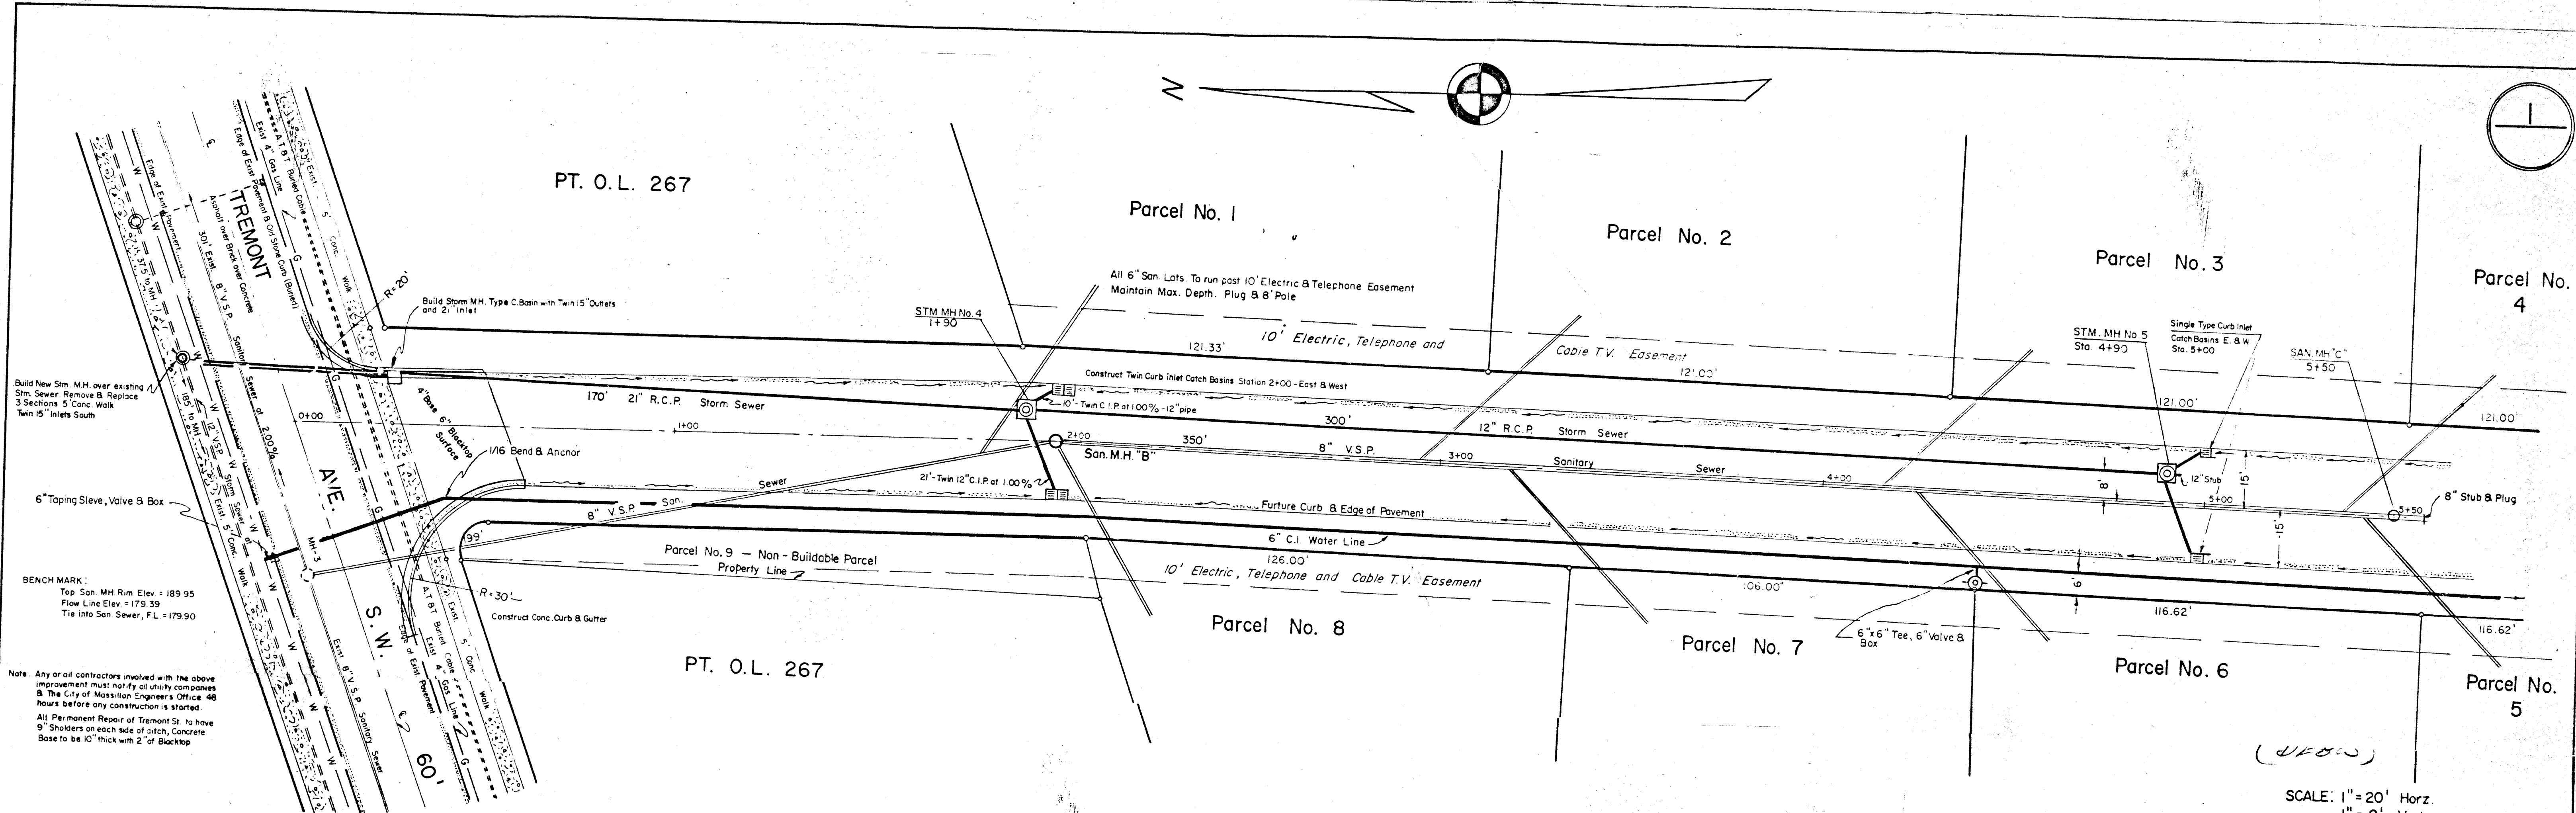

PROFILE	SURVEYED	DATE
	BY	
	NOTED	
	NO.	

RECEIVED FROM BANK

SD-402