


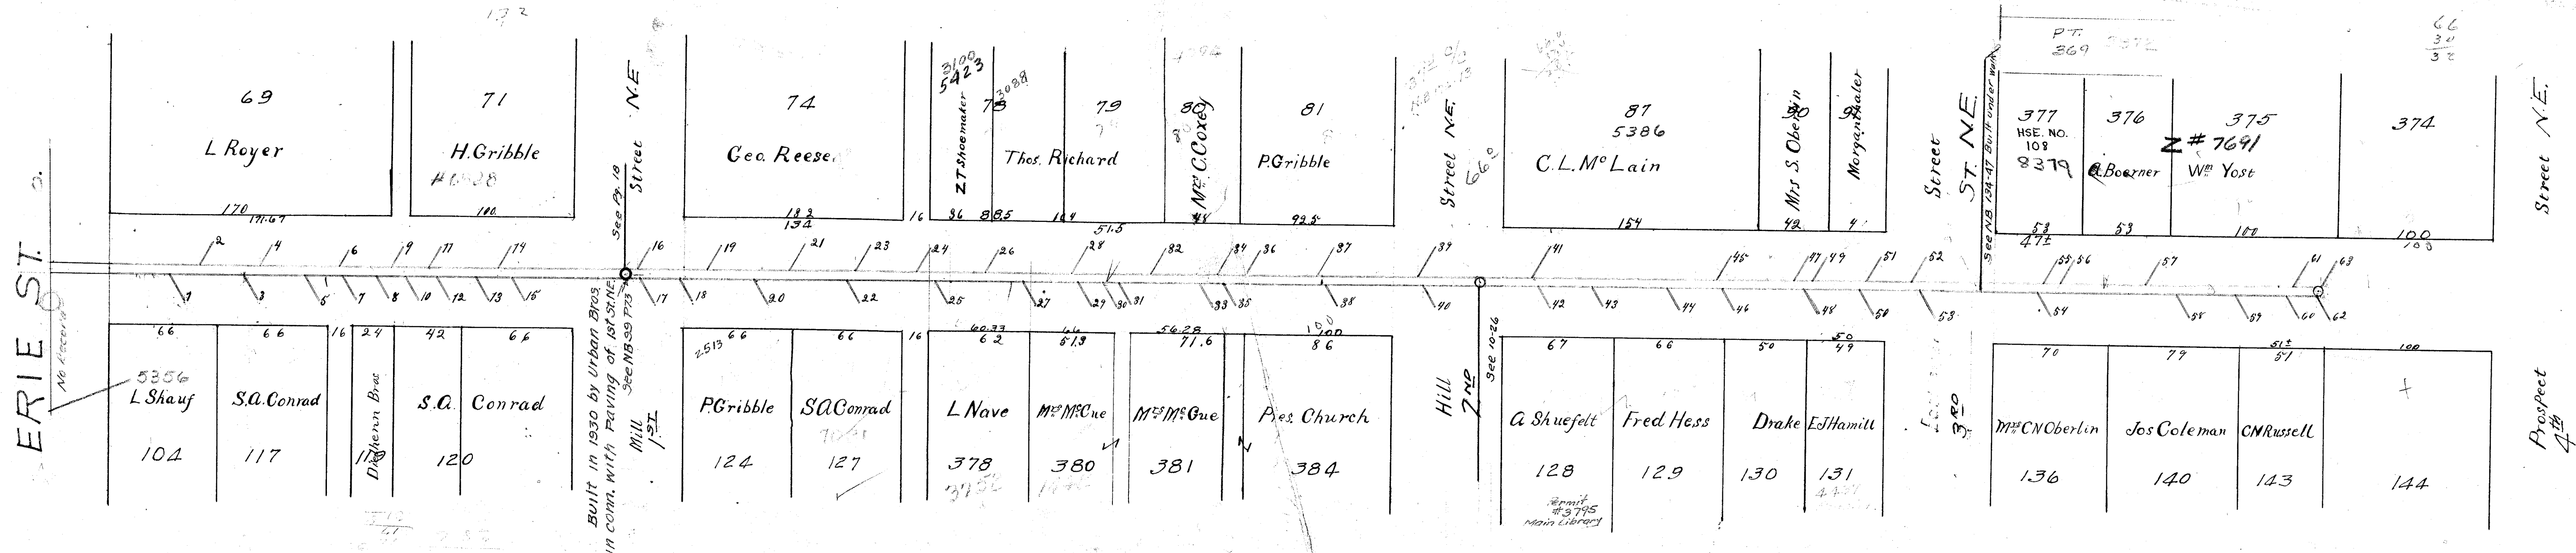

Plan and Profile of Plum Street Sewer Hor Scale 1"=50' Ver Scale 1"=10'

Laterals
No. 1 is 37.3 ft East of the East line of Mill St.

2	51.2				
3	51.7				
4	90.5				
5	118.3				
6	138.9				
7	140.7				
8	162.0				
9	169.8				
10	175.2				
11	173.3				
12	178.5				
13	221.4				
14	235.0				
15	238.5				
16	38.0				
17	40.0		West	MILL	
18	64.0				
19	14.0		East		
20	42.0				
21	63.3				
22	98.7				
23	102.7				
24	140.0				
25	151.0				
26	181.4				
27	204.0				
28	283.3				
29	287.3				
30	282.0				
31	262.0				
32	281.4				
33	310.5				
34	320.8				
35	325.0				
36	335.8				
37	382.7				
38	385.7				

Laterals Continued
No. 39 is 140 ft East of the West line of Hill St.

40	18.0				
41	17.5		East		
42	21.5				
43	34.0				
44	109.0				
45	129.0				
46	182.6				
47	178.7				
48	181.3				
49	186.4				
50	214.8				
51	219.2				
52	16.0		West		
53	20.5				
54	25.7		East	East	
55	29.0				
56	39.7				
57	71.2				
58	110.0				
59	146.5				
60	175.7				
61	179.7				
62	199.0				
63	196.0				
64					

Note: Lateral #20 was dug up Feb 19 1927
a Wye Pole was found in middle of street
going down to Wye on Main. - No Lateral
to curb - chainage was OK for Wye -
G.C. Wallace

