


8290
CUT - OFF

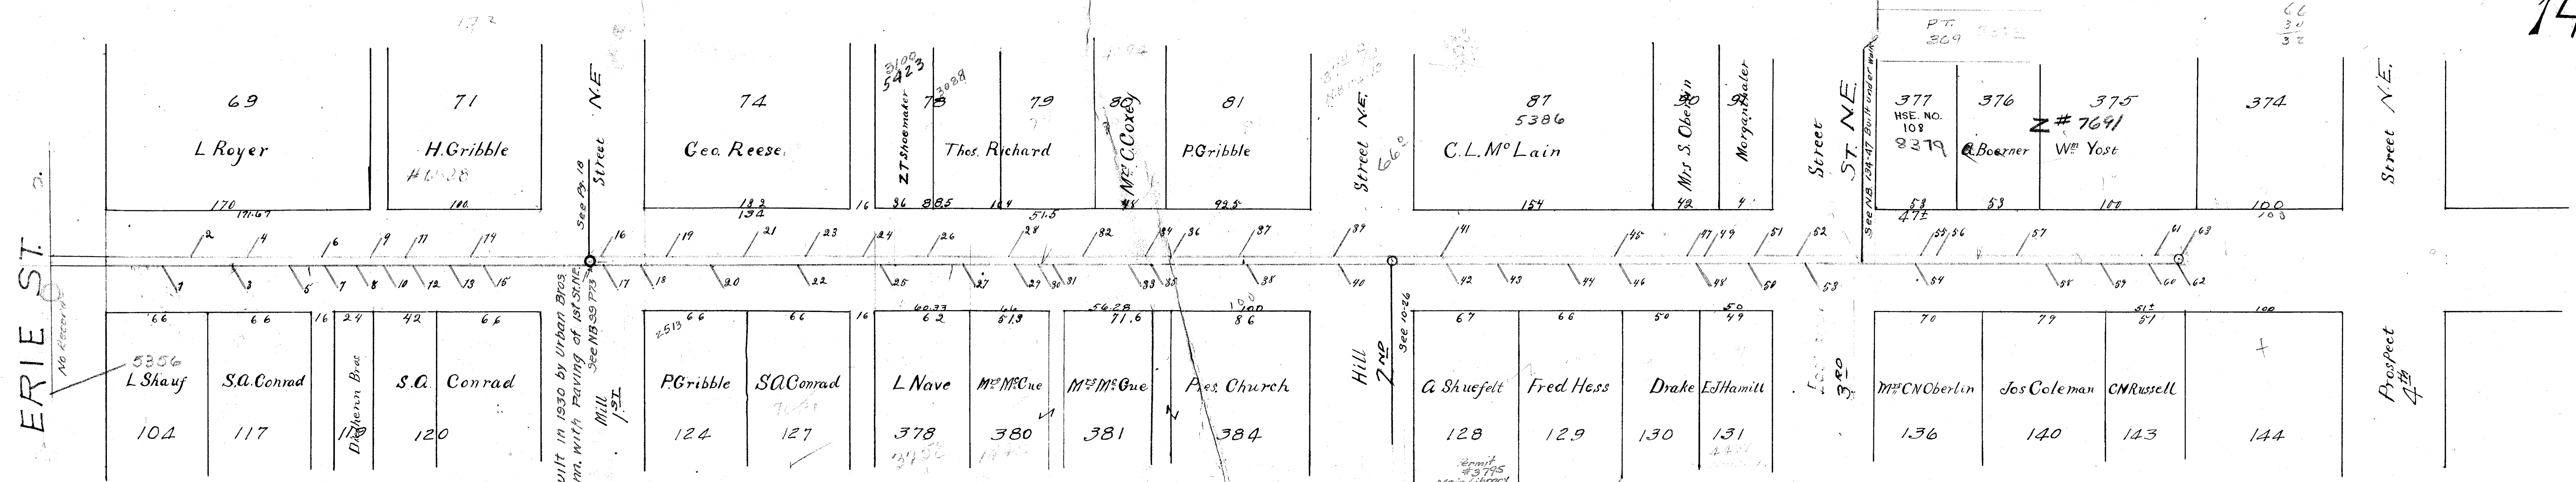

Plan and Profile of Plum Street Sewer

Hor Scale 1"=50' Ver Scale 1"=10'


Laterals
No. 1 is 373 ft East of the East Line of Mill St

2	842			
3	817			
4	90.8			
5	118.3			
6	138.9			
7	140.7			
8	162.0			
9	169.8			
10	178.2			
11	193.3			
12	198.5			
13	221.4			
14	235.0			
15	249.5			
16	33.0	West	MILL	
17	70.0			
18	64.0	East		
19	14.0			
20	42.0			
21	63.3			
22	94.7			
23	102.7			
24	140.0			
25	151.0			
26	181.4			
27	202.0			
28	233.3			
29	237.3			
30	252.0			
31	262.0			
32	281.4			
33	310.5			
34	320.8			
35	325.0			
36	338.8			
37	352.7			
38	355.7			

Laterals Continued
No 39 is 140 ft East of the West Line of Hill St

40	18.0			
41	17.5			
42	21.5	East		
43	54.0			
44	109.0			
45	129.0			
46	132.6			
47	172.7			
48	181.3			
49	186.3			
50	214.8			
51	219.2			
52	16.0	West		
53	20.5			
54	25.7	East	East	
55	29.0			
56	37.7			
57	71.2			
58	110.0			
59	149.8			
60	173.7			
61	177.7			
62	179.0			
63	176.0			
64				

Note: Lateral #20 was dug up Feb 10 1927
a Wye Pole was found in middle of street
going down to Wye on Main. - No Lateral
to curb - chainage was OK for Wye -
G.C. Wallace

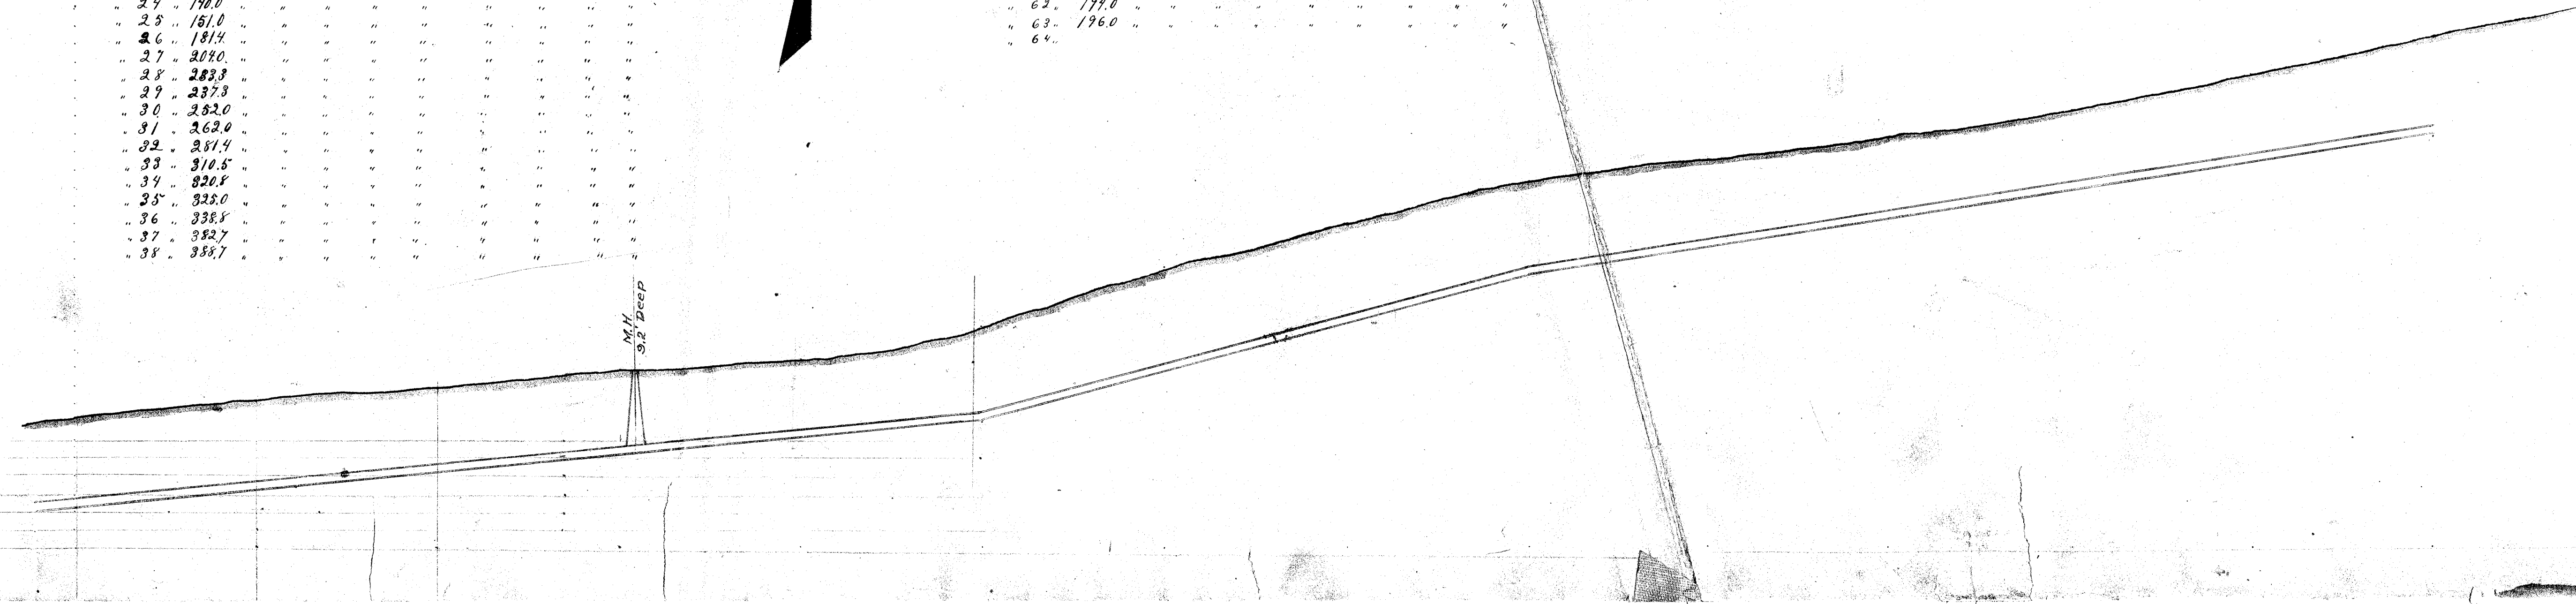

20
5
18
15
17
20

North End, North Ave. ~~3rd~~ St. N.E. and Cherry St. N.E.
Sanitarium, Senior

