




DATE: MAY 4, 1999

ISSUED: NO. DATE PURPOSE

RITE AID CORPORATION
STORE #2095
LINCOLN WAY & 3RD ST.
MASSILLON, OHIO

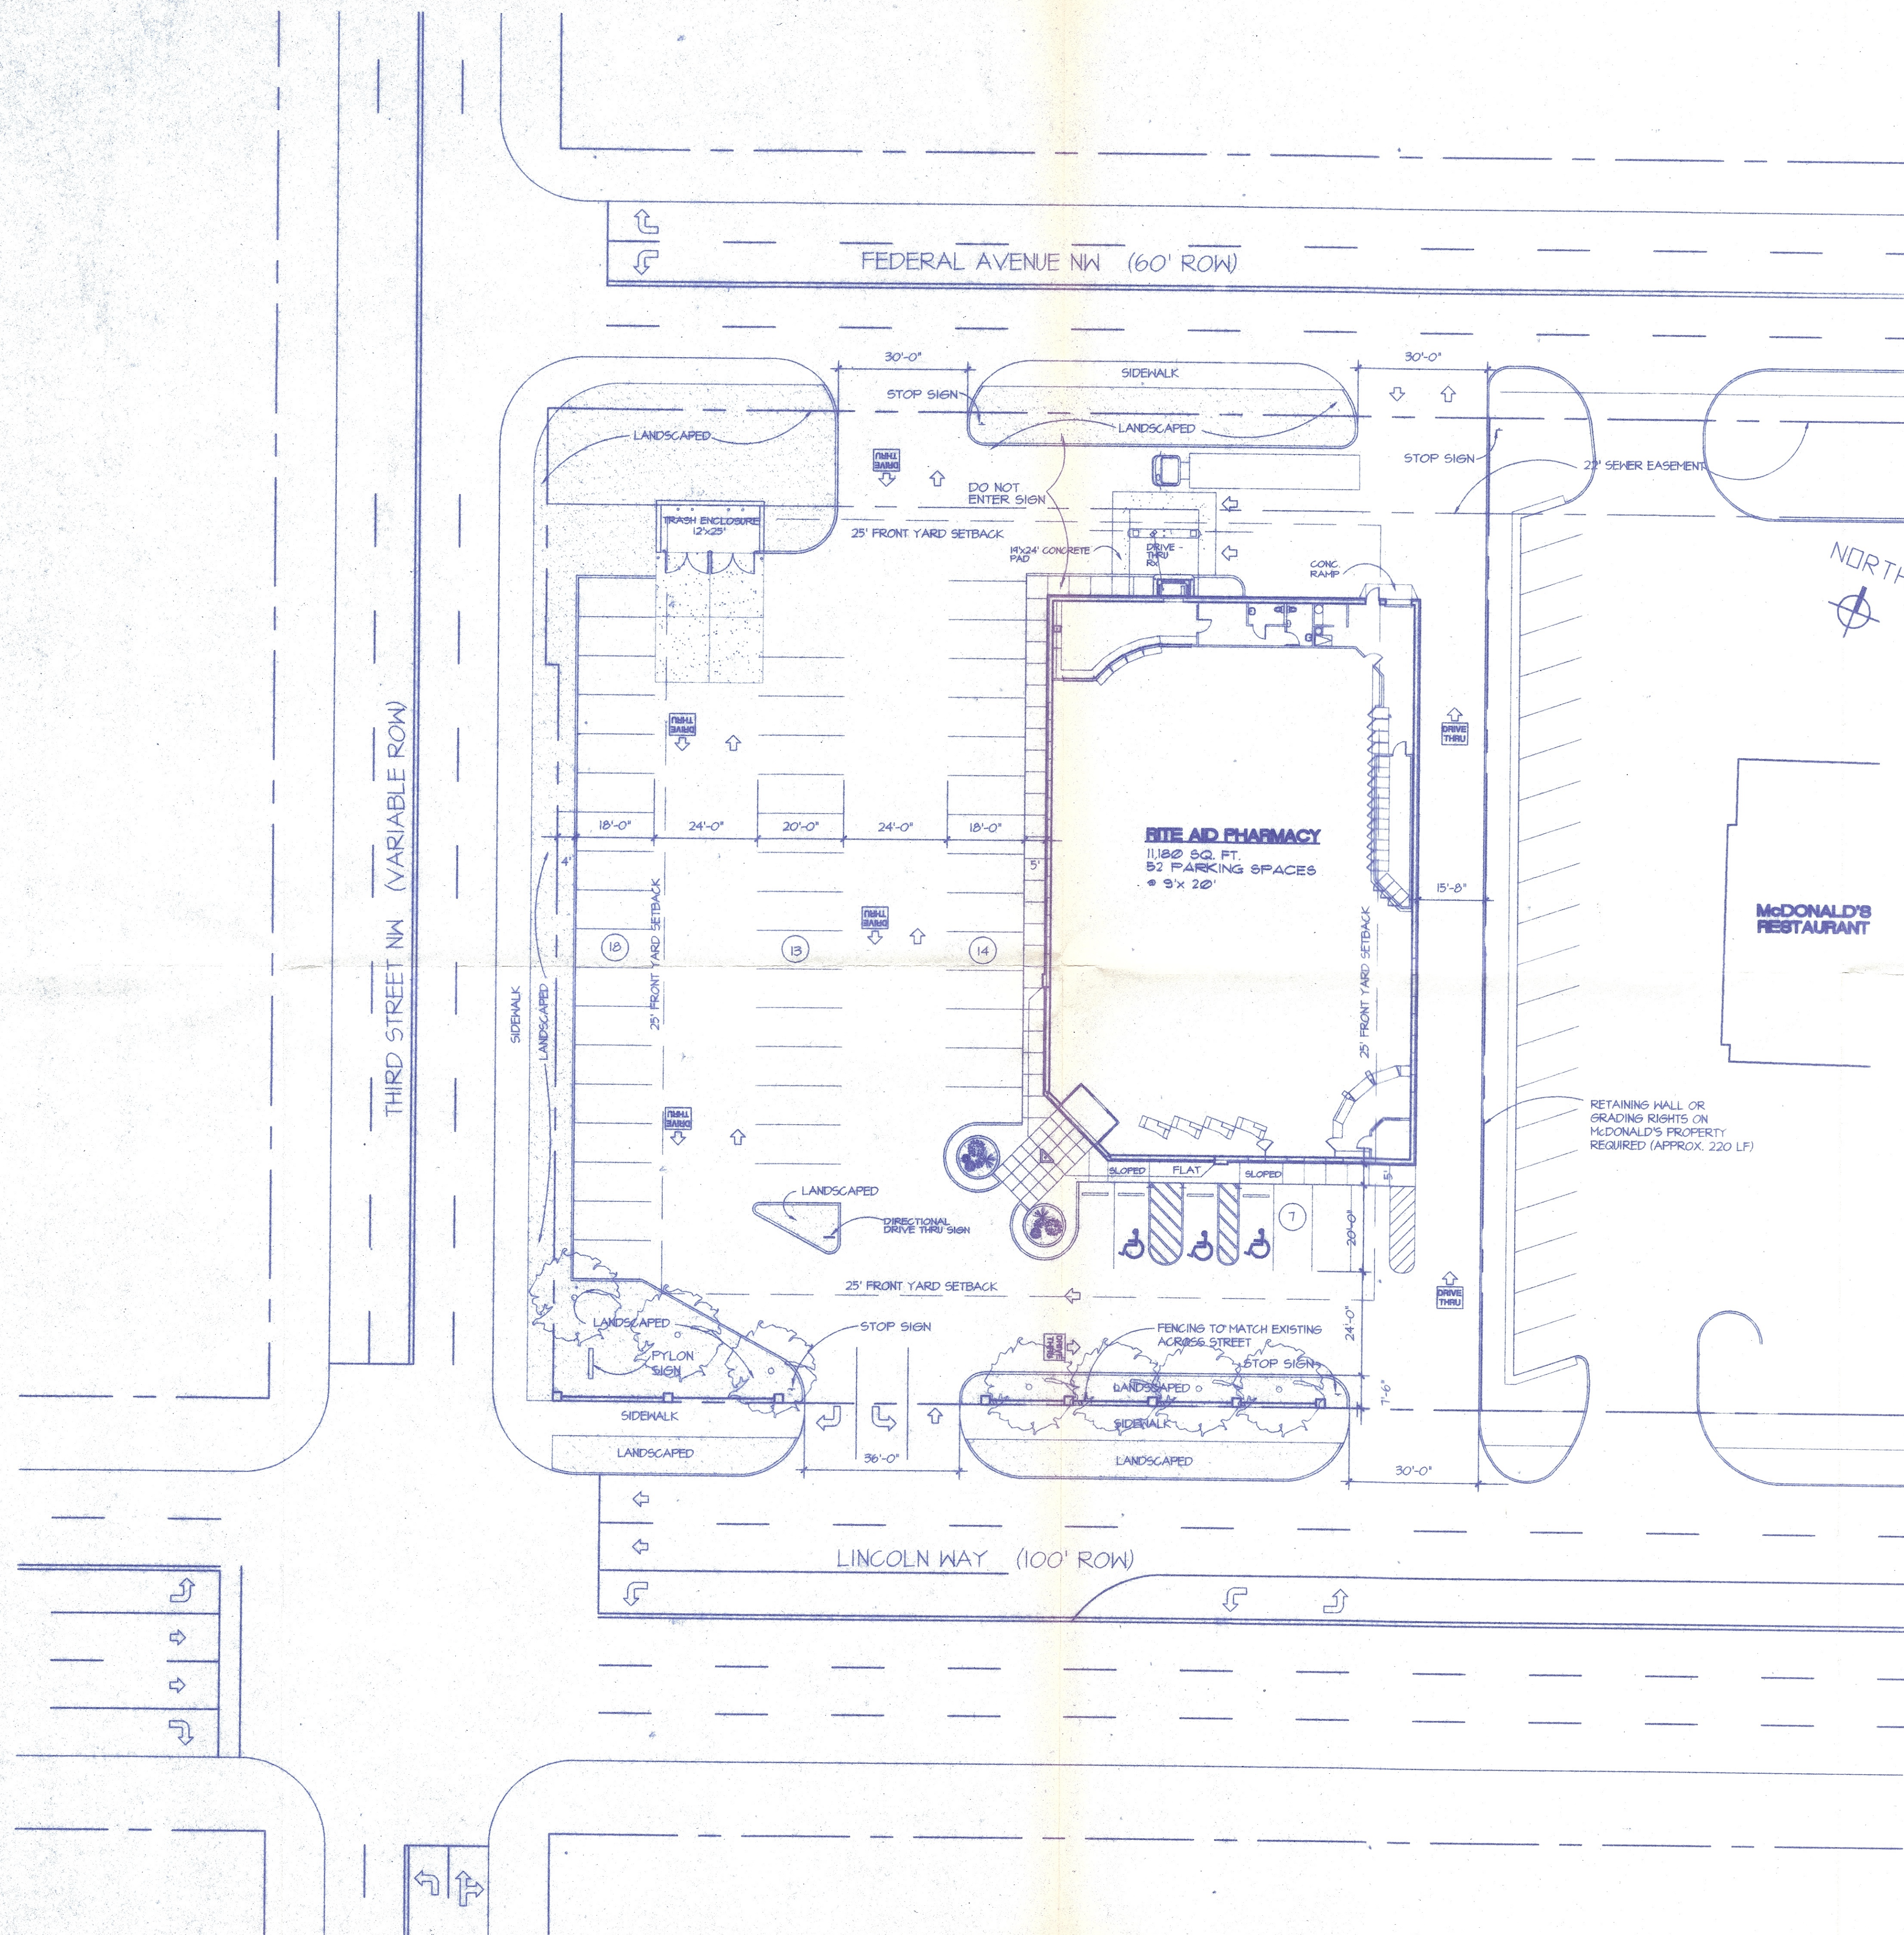

JOB NUMBER: 4920

CHECKED BY: ACF

DRAWN BY: ACF

TITLE:

PROPOSED
SITE PLAN

DRAWING NUMBER:

SD101