
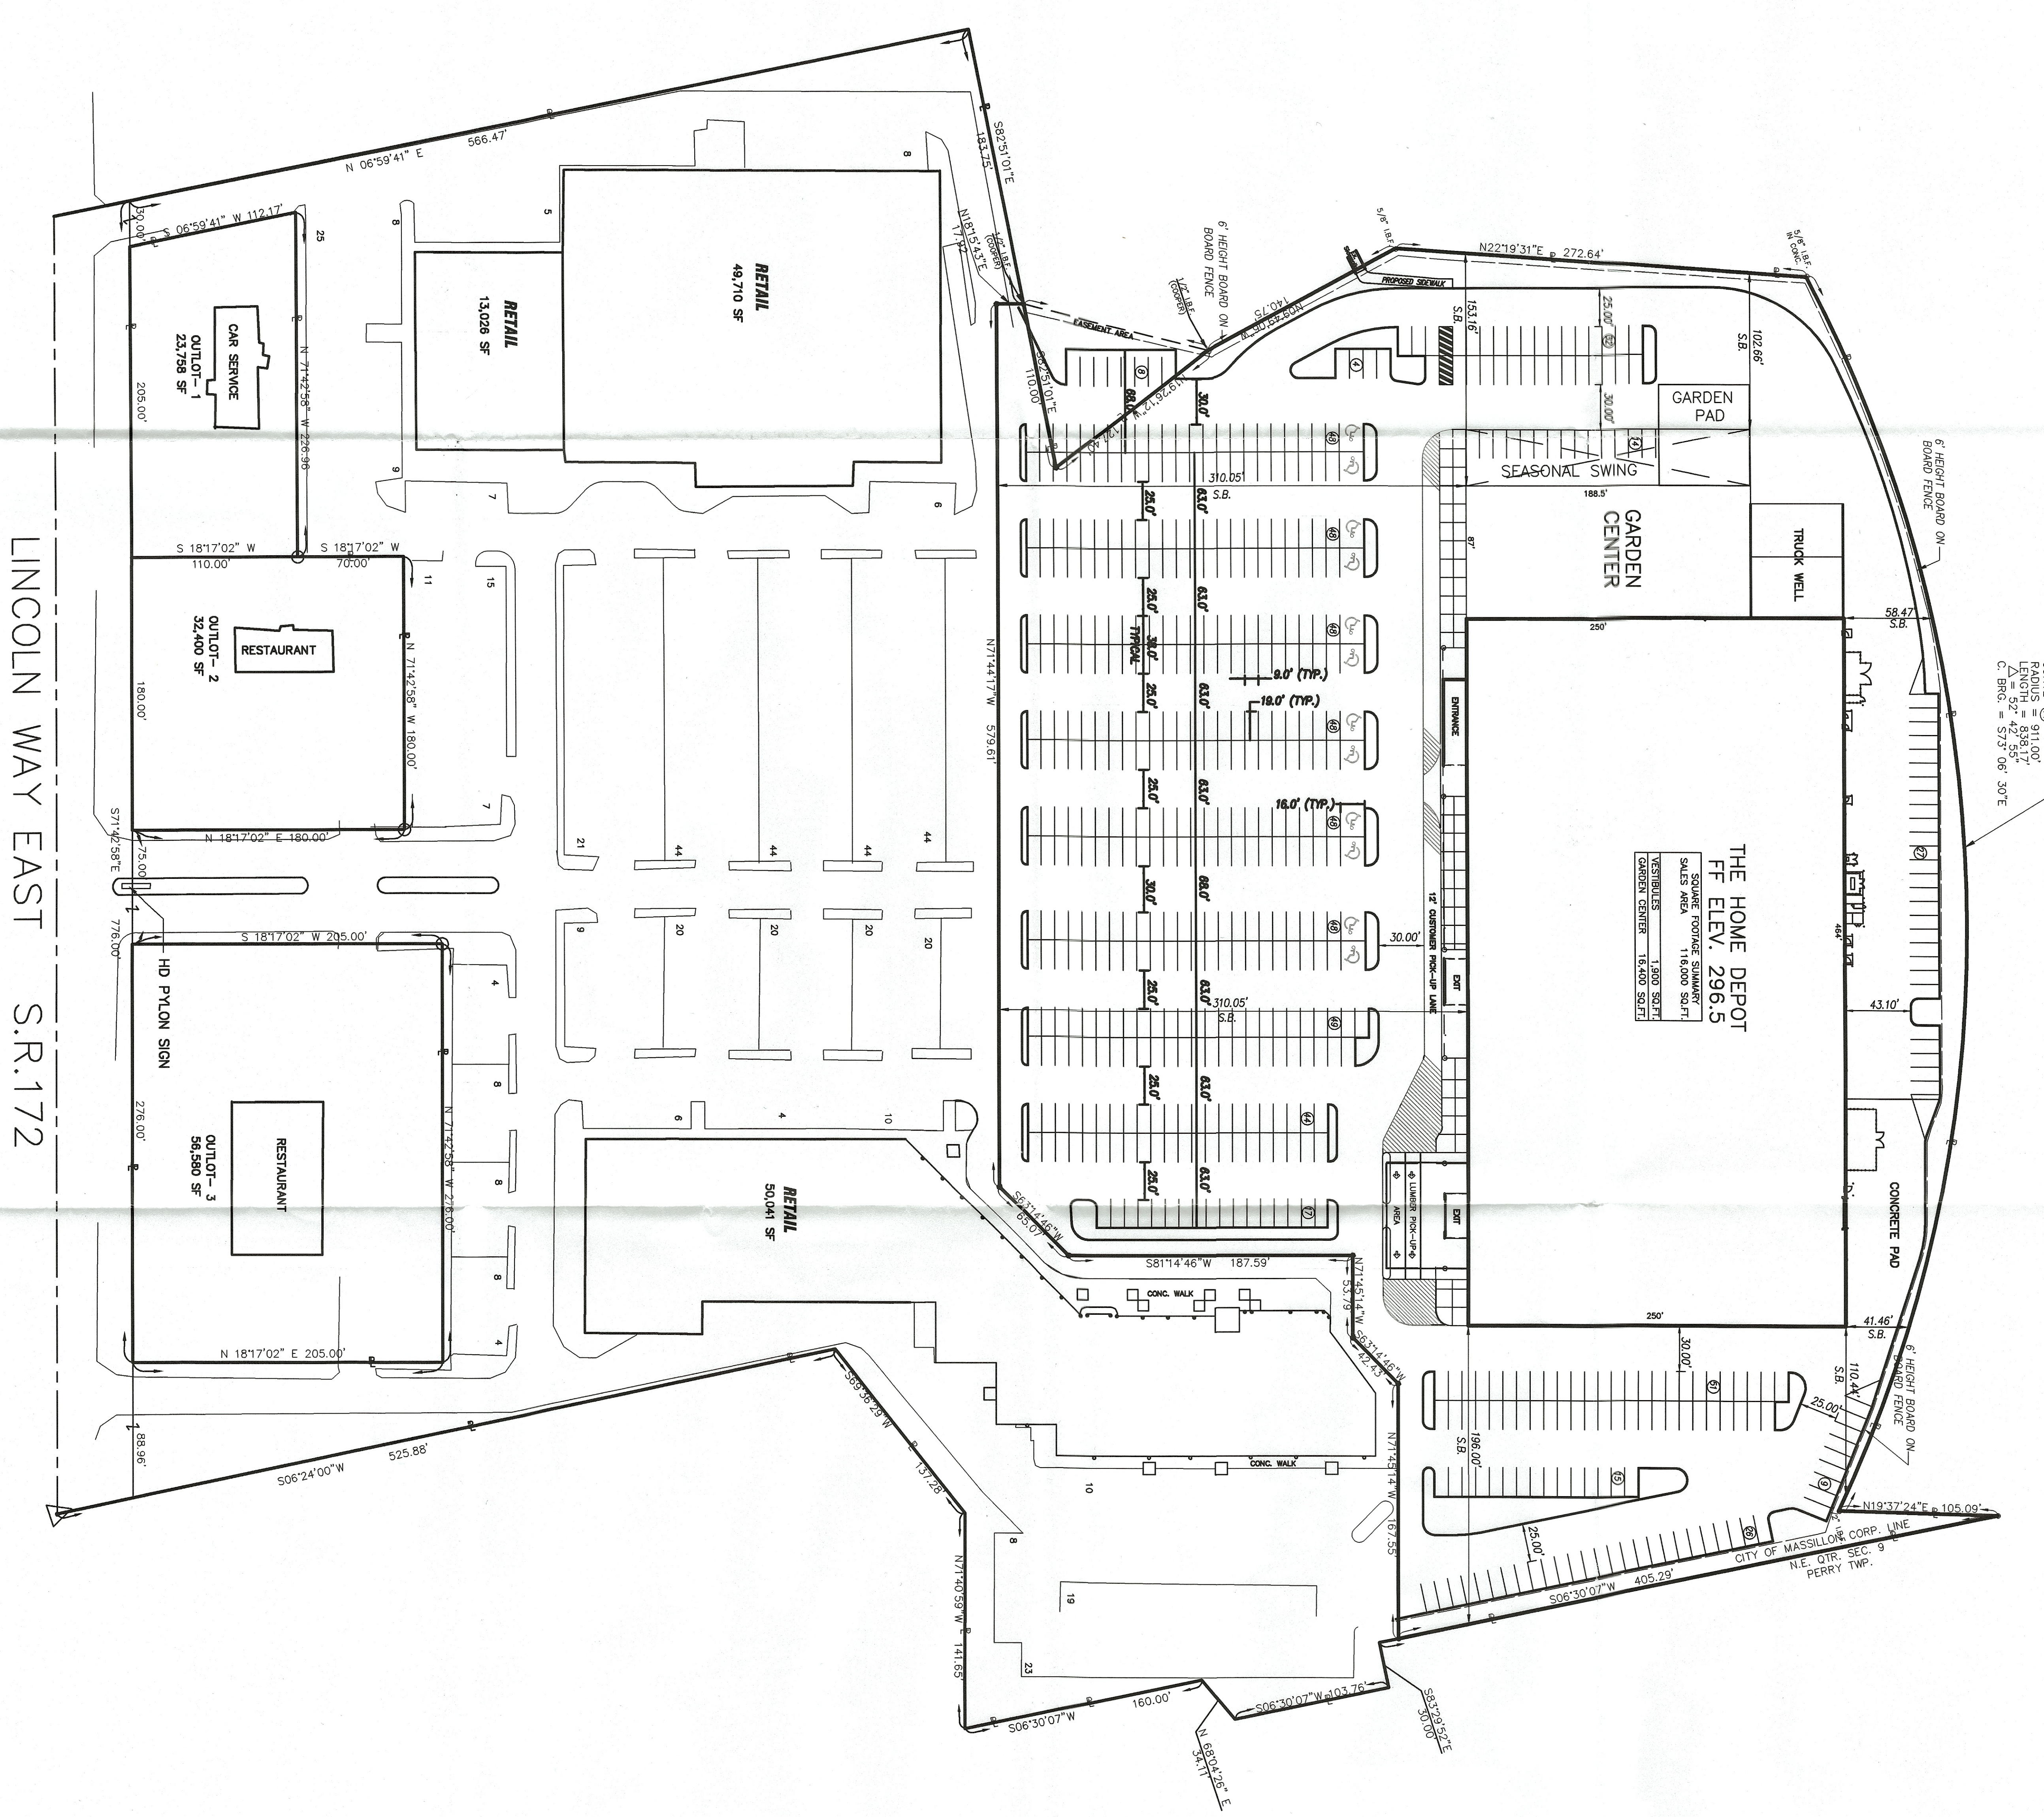


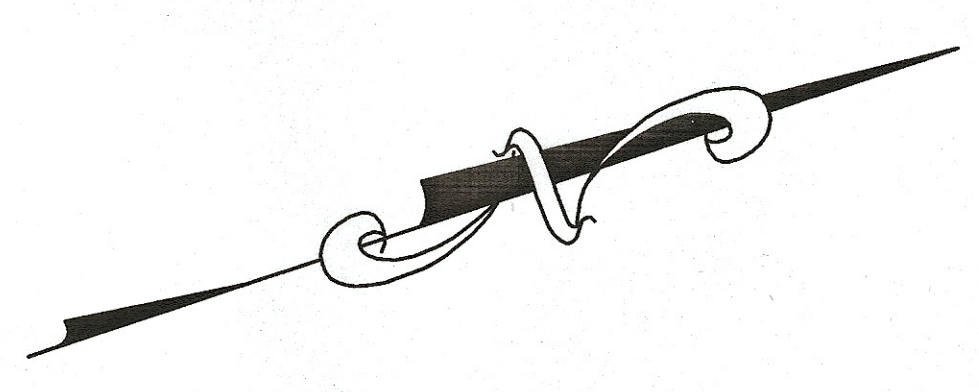

LINCOLN WAY EAST S.R.172

GOVERNMENTAL JURISDICTION - CITY OF MASSILLON, OHIO

UTILITY COMPANIES


TELEPHONE
AMERICAN
50 W. BOWEN, 6TH FLOOR
CANTON, OHIO 44705
(419) 394-4400
CONTACT: MARK MACOSAC

ELECTRIC
OHIO Edison COMPANY
1910 W. MARKET STREET
MASSILLON, OHIO 44860
(419) 334-7643
CONTACT: DON SINDLER


WATER
CONSUMERS OHIO WATER
P.O. BOX 884
MASSILLON, OHIO 44860
(419) 334-7643
CONTACT: DON SINDLER

SITE DATA

HOME DEPOT LEASE AREA	10,773 ACRES
BALANCE OF DEVELOPMENT	14,773 ACRES
HOME DEPOT SALES AREA	115,000 SF
SEASONAL SWING	18,400 SF
GARDEN CENTER AREA	18,400 SF
OTHER RETAIL LEASE AREA	12,773 SF
PARKING LOT (PER CITY OF MASSILLON)	580 (1 SP/200 SF)
HANDICAP SPACES	50
TOTAL PARKING PROVIDED	580
OTHER RETAIL	
PARKING LOT (PER CITY OF MASSILLON)	580 (1 SP/200 SF)
HANDICAP SPACES	50
TOTAL PARKING PROVIDED	580

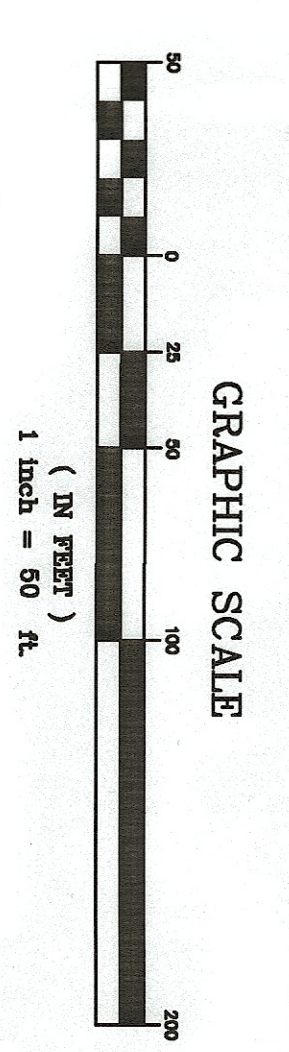

SITE PLAN

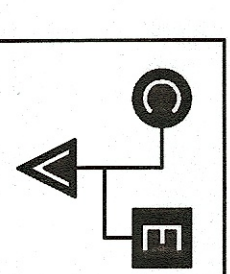

CHAGRIN VALLEY
ENGINEERING, LTD.
2460 AUBURN ROAD • CLEVELAND, OHIO 44116-1761
PHONE (440) 439-1899 FAX (440) 439-1899



FOR REVIEW	
PRINT ISSUE	
NO ISSUE	
REVISIONS	
DATE	
REMARKS	

THE HOME DEPOT
LINCOLN WAY EAST
MASSILLON, OHIO
STORE # ---



DRAWN BY:	MEH
CHECKED BY:	
PROJECT NO:	000000
ORIGINAL ISSUE DATE:	MAY 24, 2000
SCALE:	N.T.S.
SHEET NUMBER	C1.0
10/93.00	MASSILLON
STANDARD	