
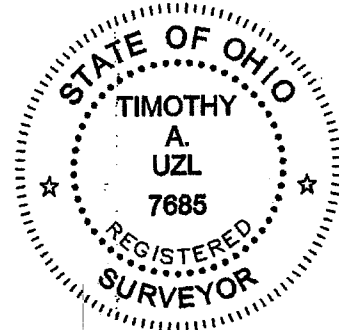


0' 50' 100' 150'
SCALE: 1"=50'

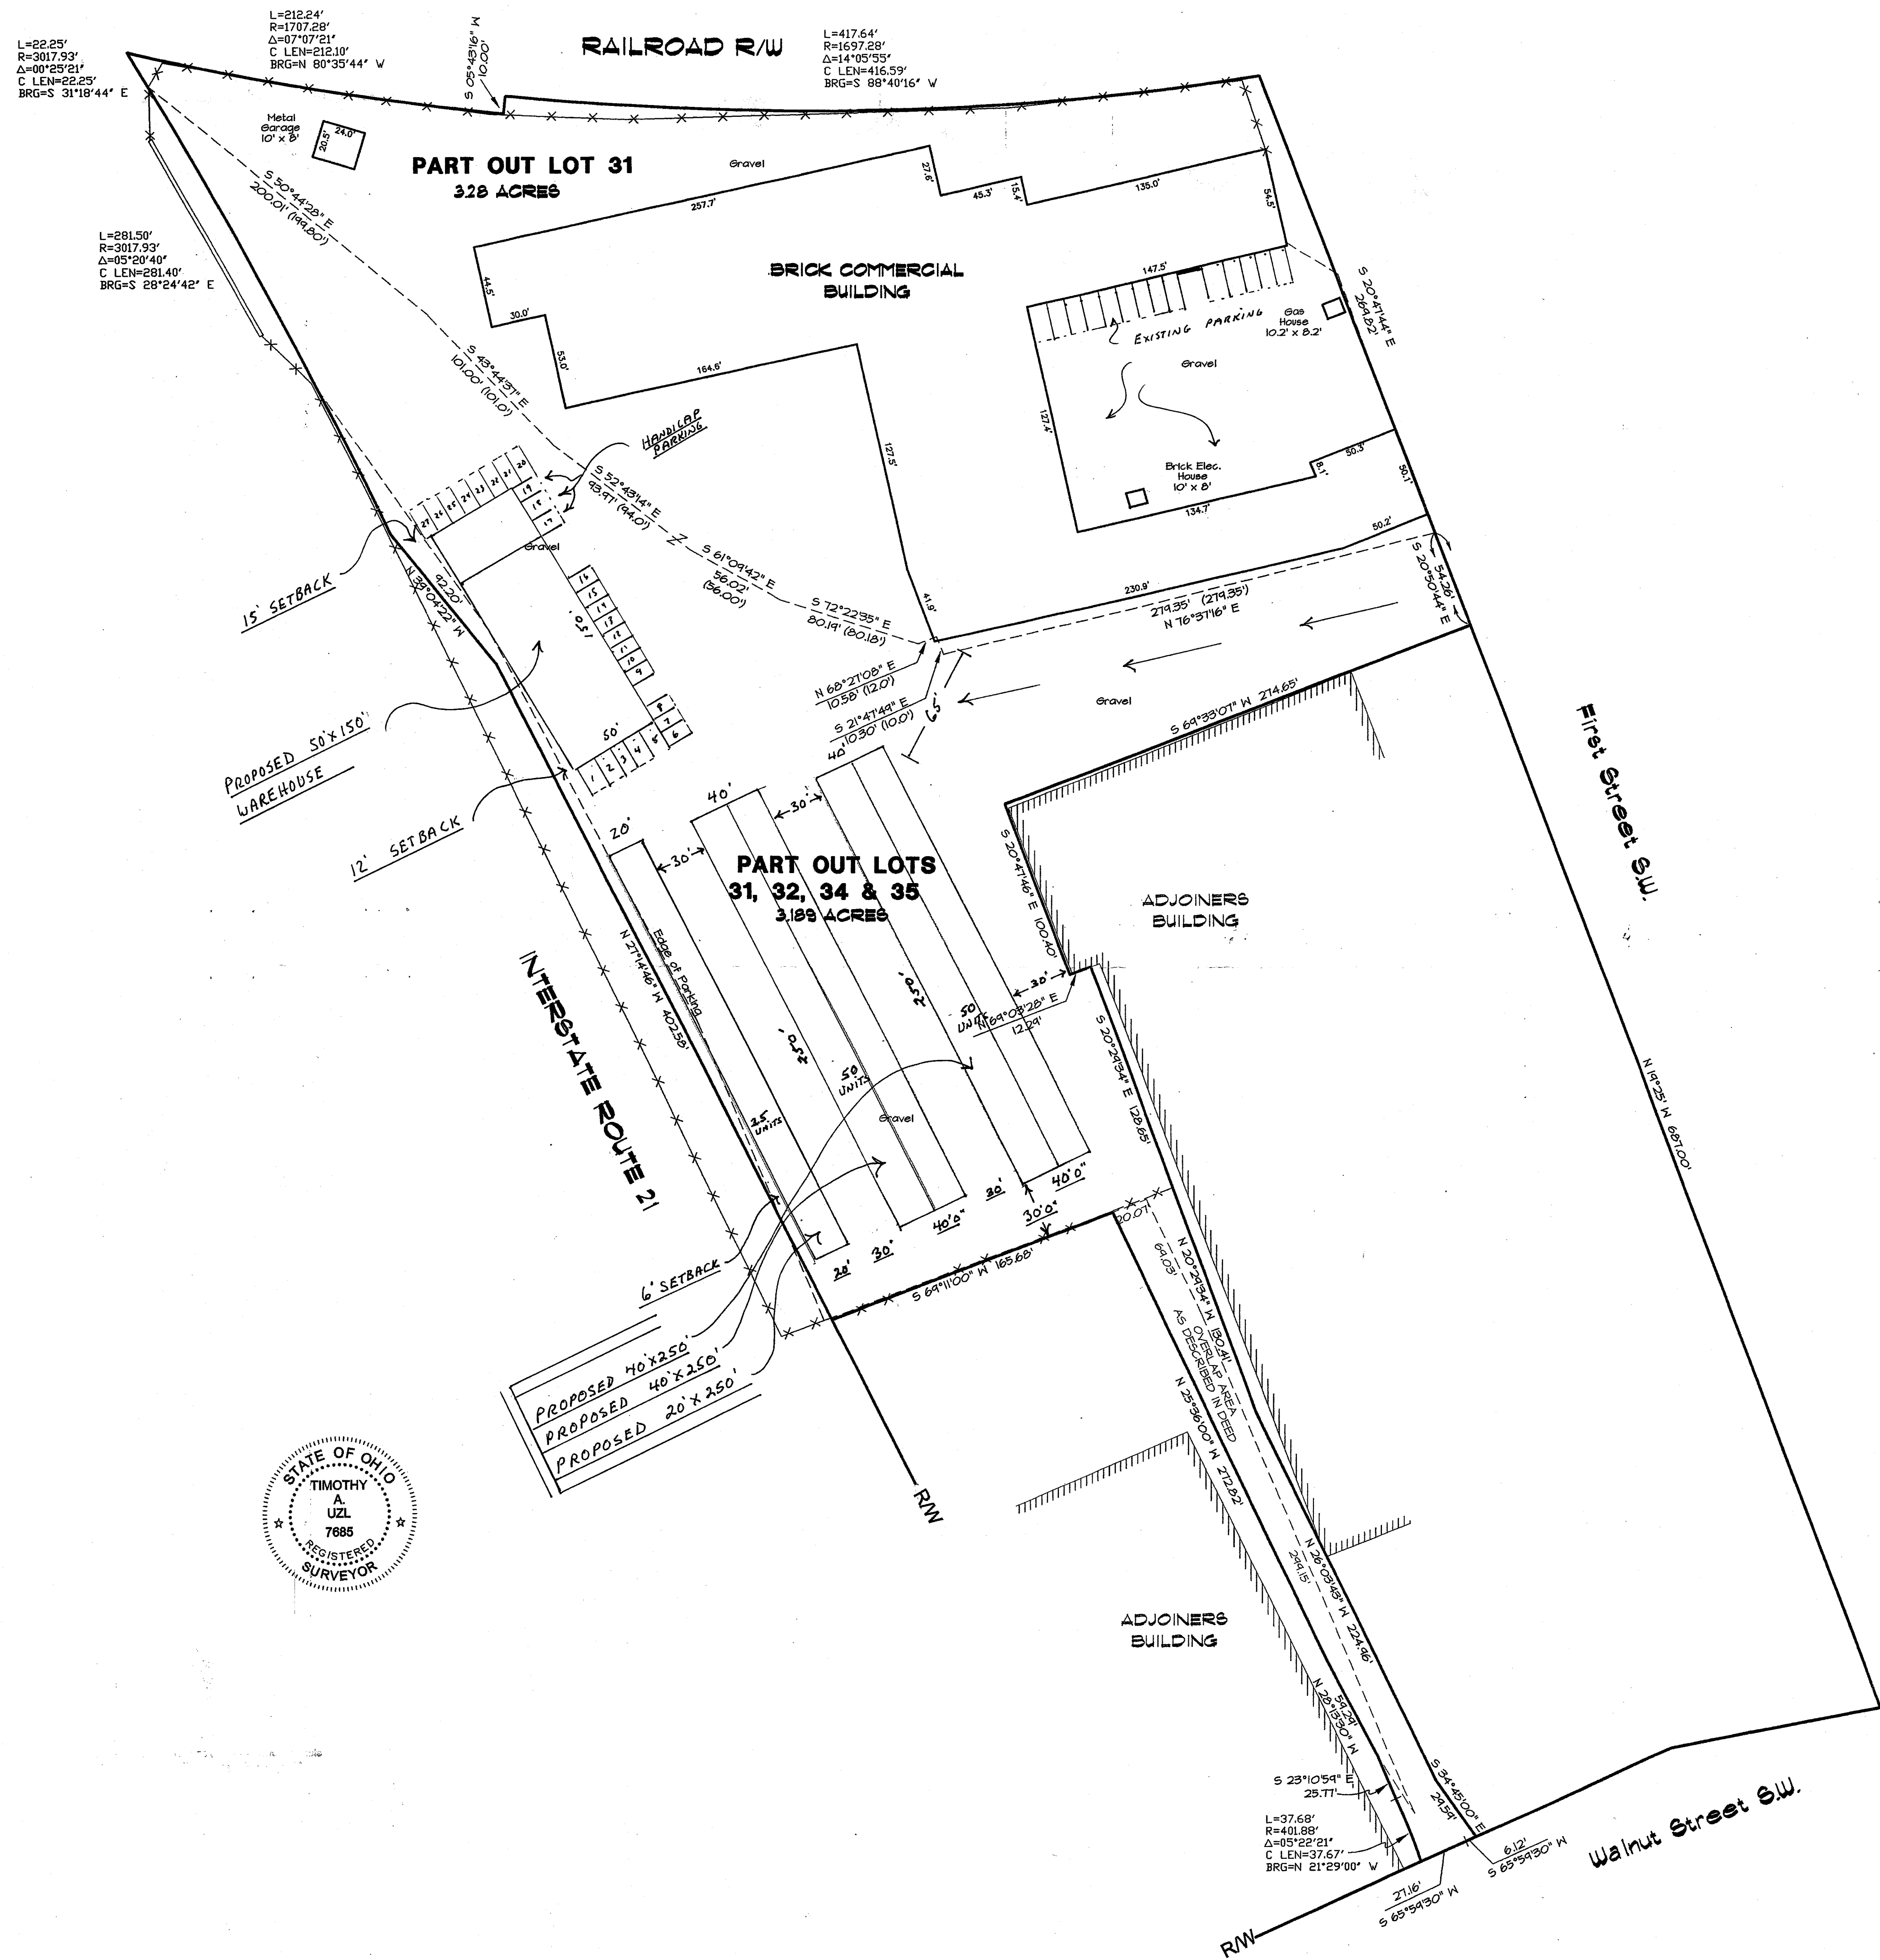

Address: 607 First Street S.W.
State of Ohio County of Stark
City/Village: Massillon
Township:
Owner: First Street Development, LLC

PROPOSED WAREHOUSE AND
PROPOSED MINI STORAGE
1ST ST. DEVELOPMENT
SITE PLAN 1"=50'