


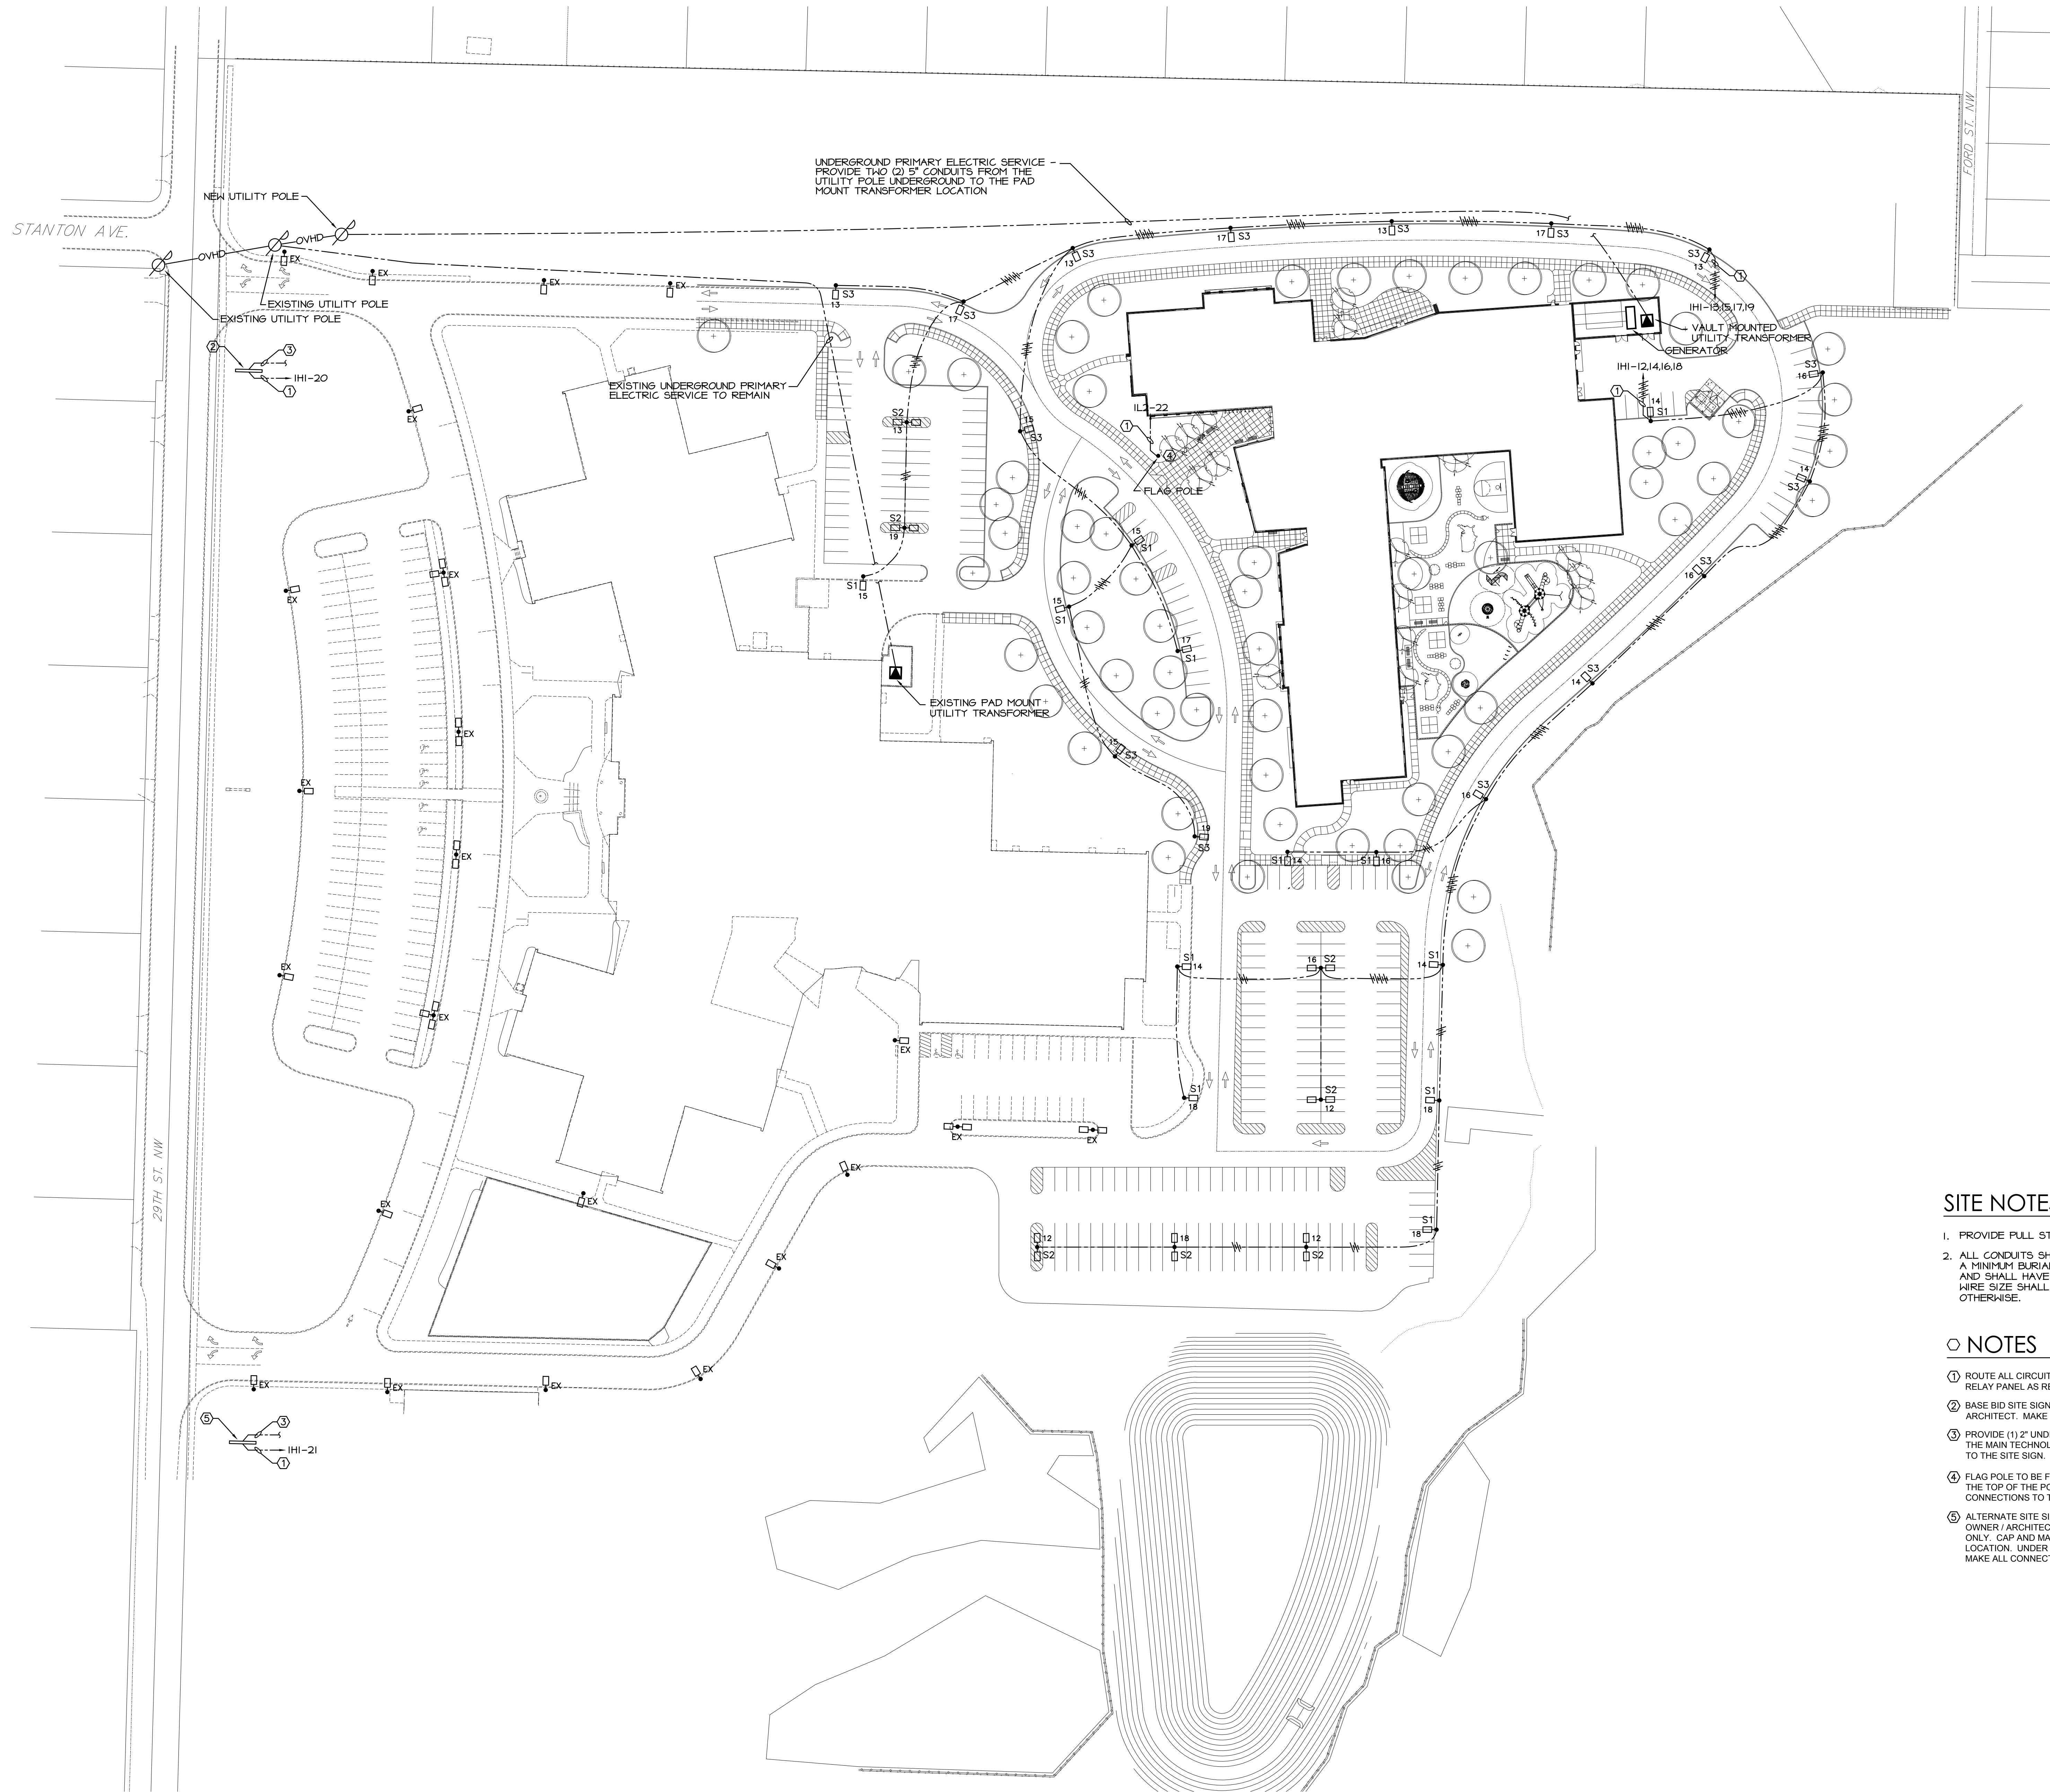


SITE NOTES:

1. PROVIDE PULL STRINGS IN ALL EMPTY CONDUITS.
2. ALL CONDUITS SHALL BE 1 1/4" PVC 40 MINIMUM WITH A MINIMUM BURIAL DEPTH OF 36" BELOW SUBGRADE AND SHALL HAVE A 6" PREMIUM SAND FILL ENVELOPE. WIRE SIZE SHALL BE #6 AWG MINIMUM UNLESS NOTED OTHERWISE.

NOTES

- ① ROUTE ALL CIRCUITS THROUGH RESPECTIVE LIGHTING CONTROL RELAY PANEL AS REQUIRED.
- ② BASE BID SITE SIGN. VERIFY EXACT LOCATION WITH THE OWNER / ARCHITECT. MAKE ALL CONNECTIONS TO THE SIGN AS REQUIRED.
- ③ PROVIDE (1) 2" UNDERGROUND CONDUIT FROM THIS LOCATION TO THE MAIN TECHNOLOGY ROOM FOR TECHNOLOGY CONNECTIONS TO THE SITE SIGN.
- ④ FLAG POLE TO BE FURNISHED WITH LED FIXTURE MOUNTED AT THE TOP OF THE POLE. PROVIDE ALL WIRING AND MAKE ALL CONNECTIONS TO THE FLAG POLE FIXTURE.
- ⑤ ALTERNATE SITE SIGN. VERIFY EXACT LOCATION WITH THE OWNER / ARCHITECT. UNDER THE BASE BID, PROVIDE CONDUITS ONLY. CAP AND MARK CONDUITS BELOW GRADE AT THE SIGN LOCATION. UNDER THE ALTERNATE, PROVIDE ALL WIRING AND MAKE ALL CONNECTIONS TO THE SIGN AS REQUIRED.



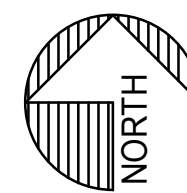


ELECTRICAL SITE PLAN - NEW

SCALE: 1" = 50'-0"

PROJECT NO
2203-1

ARCHITECTURAL VISION GROUP, LTD
ARCHITECTS
PLANNERS
23850 SPERRY DRIVE
CLEVELAND, OHIO 44145

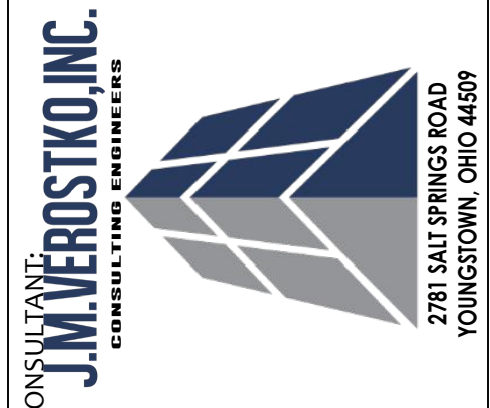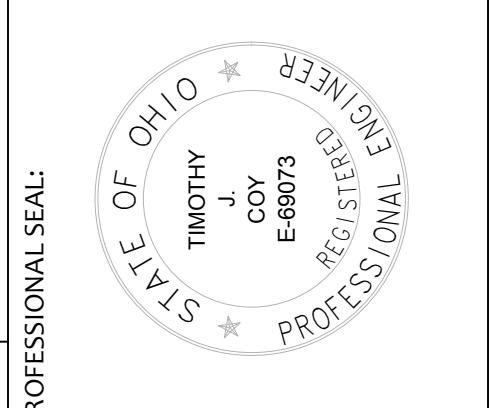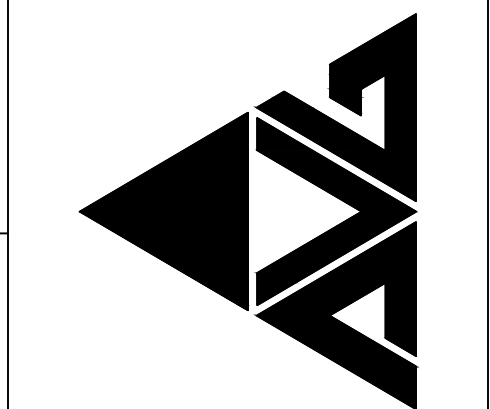

MASSILLON CITY SCHOOL
MASSILLON WEST ELEMENTARY
PK-3
250 29TH STREET NW, MASSILLON, OHIO 444646

	</
--	--	----

PROJECT NO 2203-1
DRAWN BY T.J.C.
CHECKED BY T.J.C.
DATE 07/12/23

ELECTRICAL
SITE PLAN - NEW
SCALE: NONE
SHEET NO
ES-102