


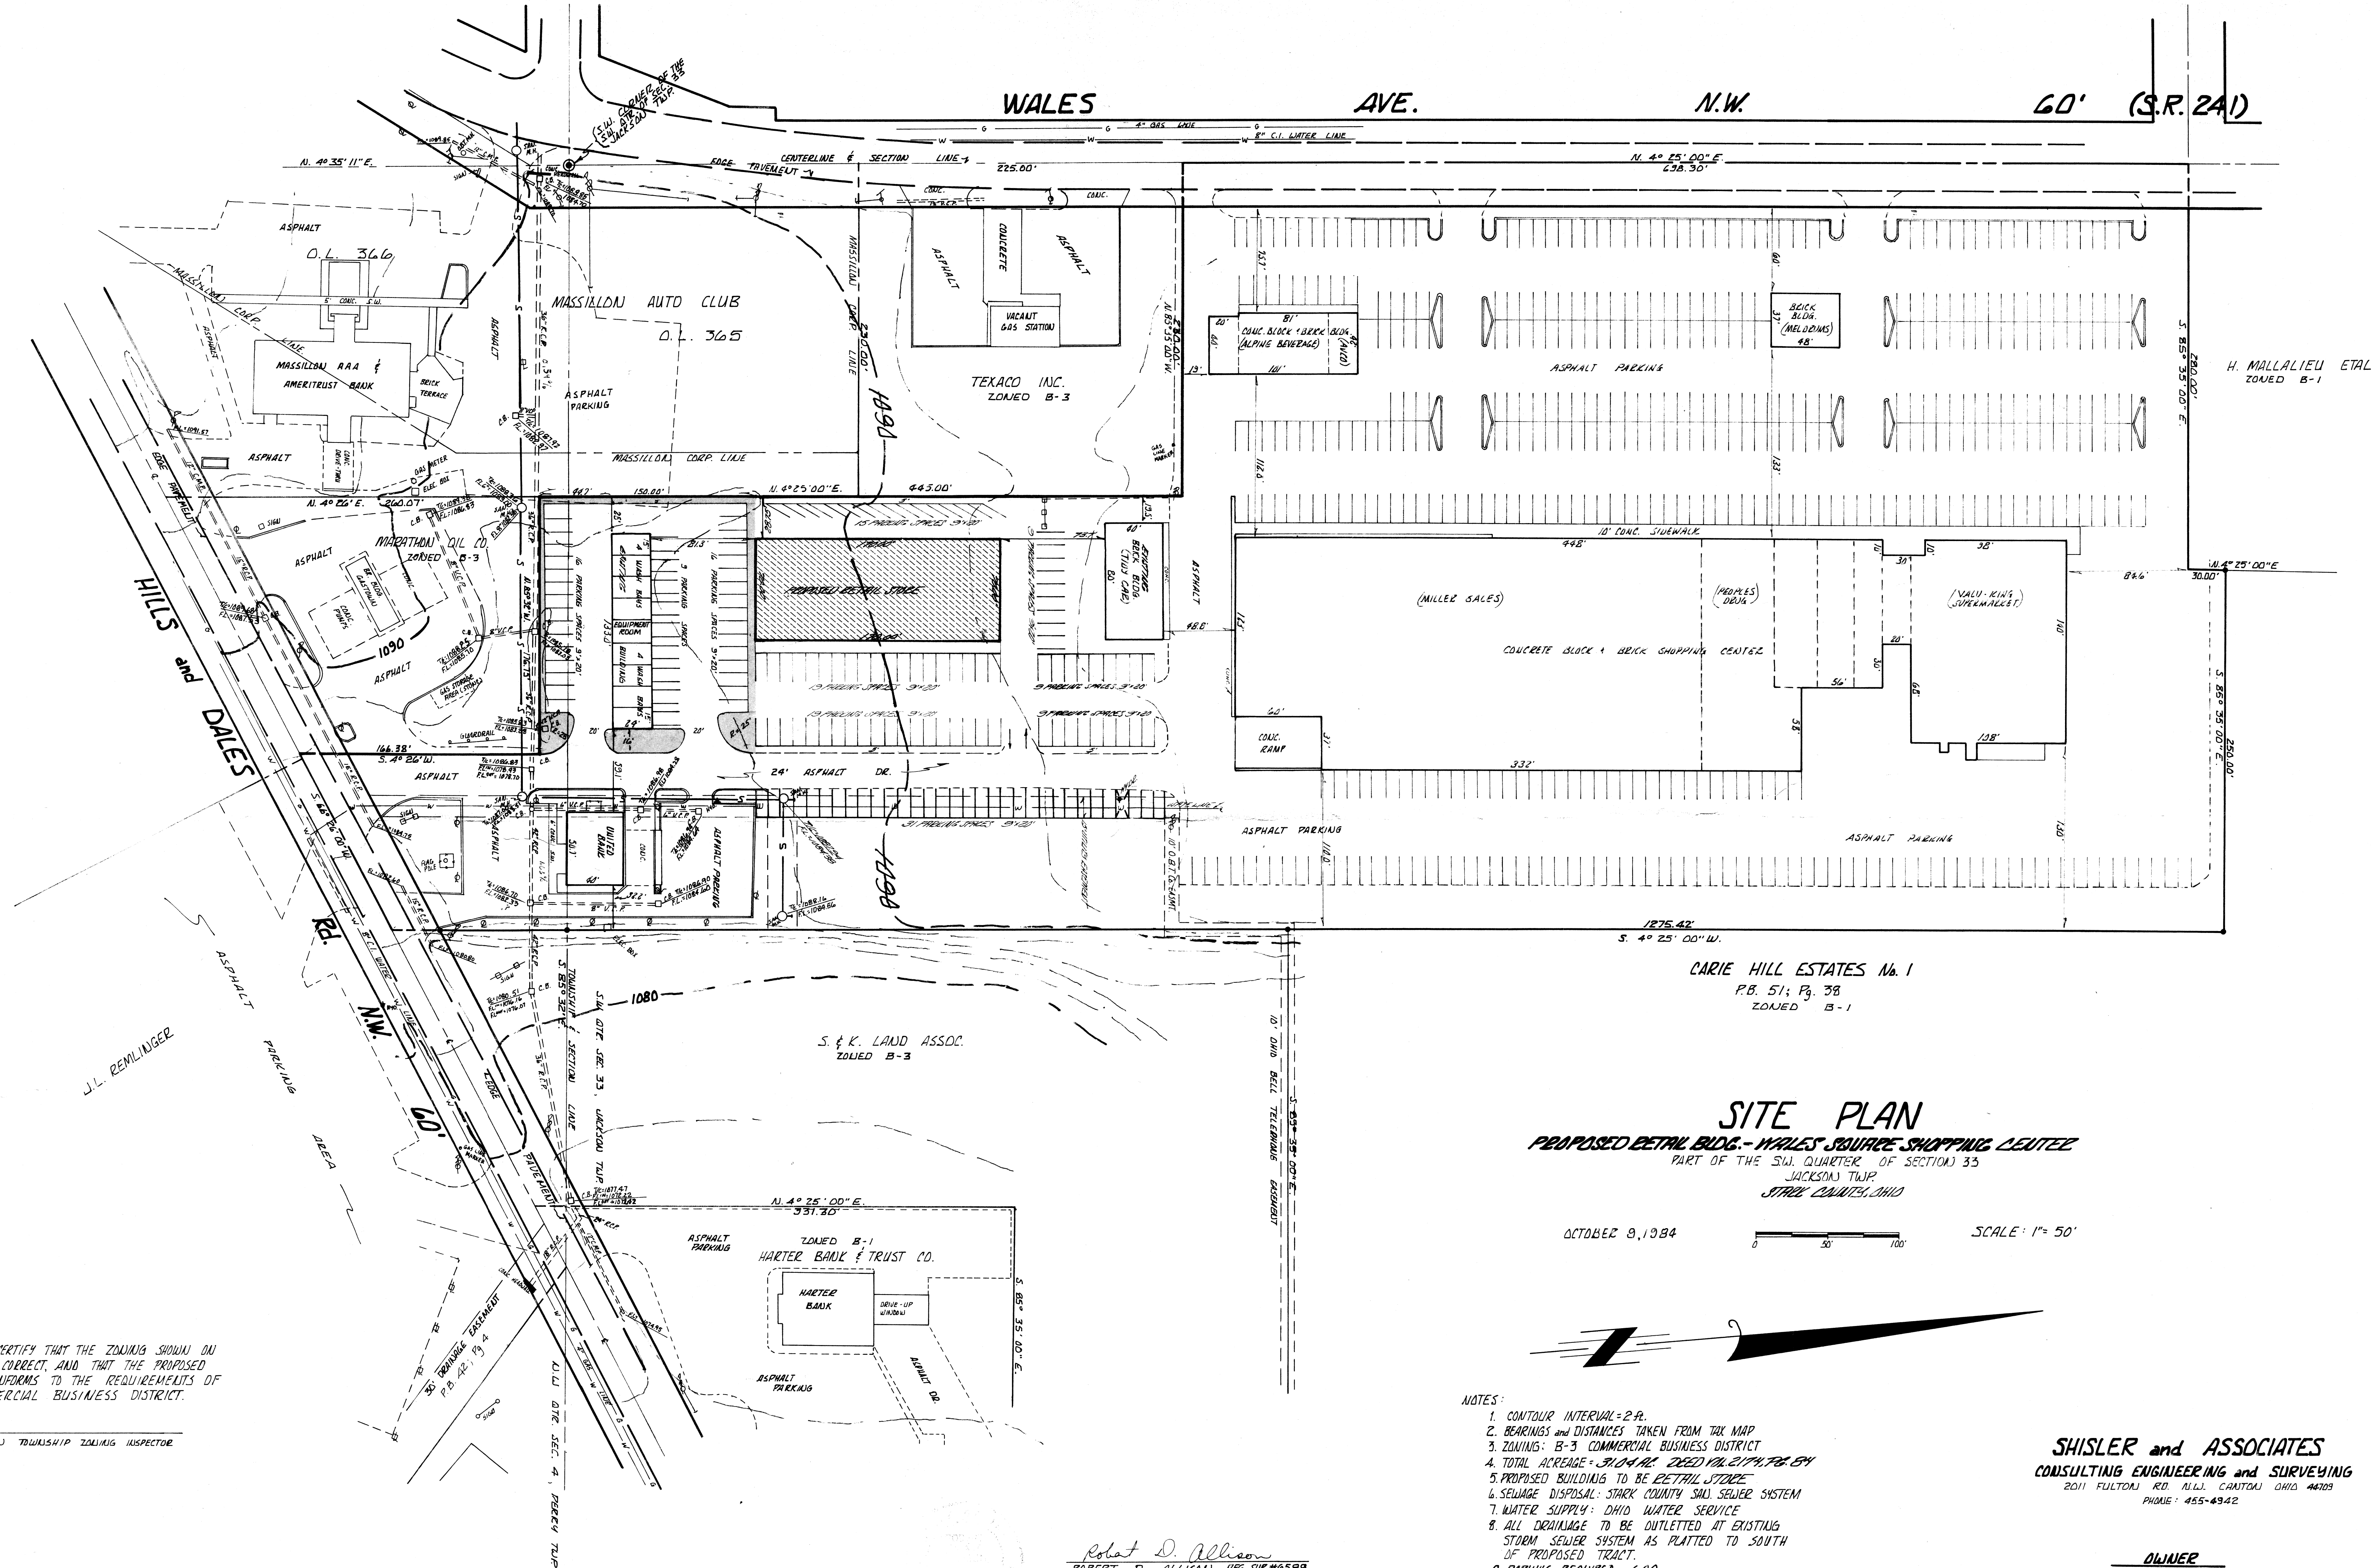

I HEREBY CERTIFY THAT THE ZONING SHOWN ON THIS PLAT IS CORRECT, AND THAT THE PROPOSED CAR WASH CONFORMS TO THE REQUIREMENTS OF B-3 COMMERCIAL BUSINESS DISTRICT.

JACKSON TOWNSHIP ZONING INSPECTOR

Robert D. Allison
ROBERT D. ALLISON REG. SURV. #6589

- NOTES:
1. CONTOUR INTERVAL = 2'-0".
 2. BEARINGS AND DISTANCES TAKEN FROM TAX MAP.
 3. ZONING: B-3 COMMERCIAL BUSINESS DISTRICT.
 4. TOTAL ACREAGE = 31.04 AC. DEED VOL. 2174, PG. 84.
 5. PROPOSED BUILDING TO BE RETAIL STORE.
 6. SEWAGE DISPOSAL: STARK COUNTY SAN. SEWER SYSTEM.
 7. WATER SUPPLY: OHIO WATER SERVICE.
 8. ALL DRAINAGE TO BE OUTLETTED AT EXISTING STORM SEWER SYSTEM AS PLATTED TO SOUTH OF PROPOSED TRACT.
 9. PARKING REQUIRED - 600. PARKING AVAILABLE - 600.

SHISLER and ASSOCIATES
CONSULTING ENGINEERING and SURVEYING
2011 FULTON RD. N.W. CANTON OHIO 44703
PHONE: 455-4342

OWNER
SANFORD and RITA REAMS
4190 HYATT N.W., MASSILLON, OH.
832-4317

SITE PLAN
PROPOSED RETAIL BLDG. - WALES SOURCE SHOPPING CENTER
PART OF THE SW. QUARTER OF SECTION 33
JACKSON TWP.
STARK COUNTY, OHIO
OCTOBER 9, 1984
SCALE: 1" = 50'