




COMPOSITE DECK FASTENING & WATER PROOFING 3  
Scale= 1 1/2" = 1'-0" A-201

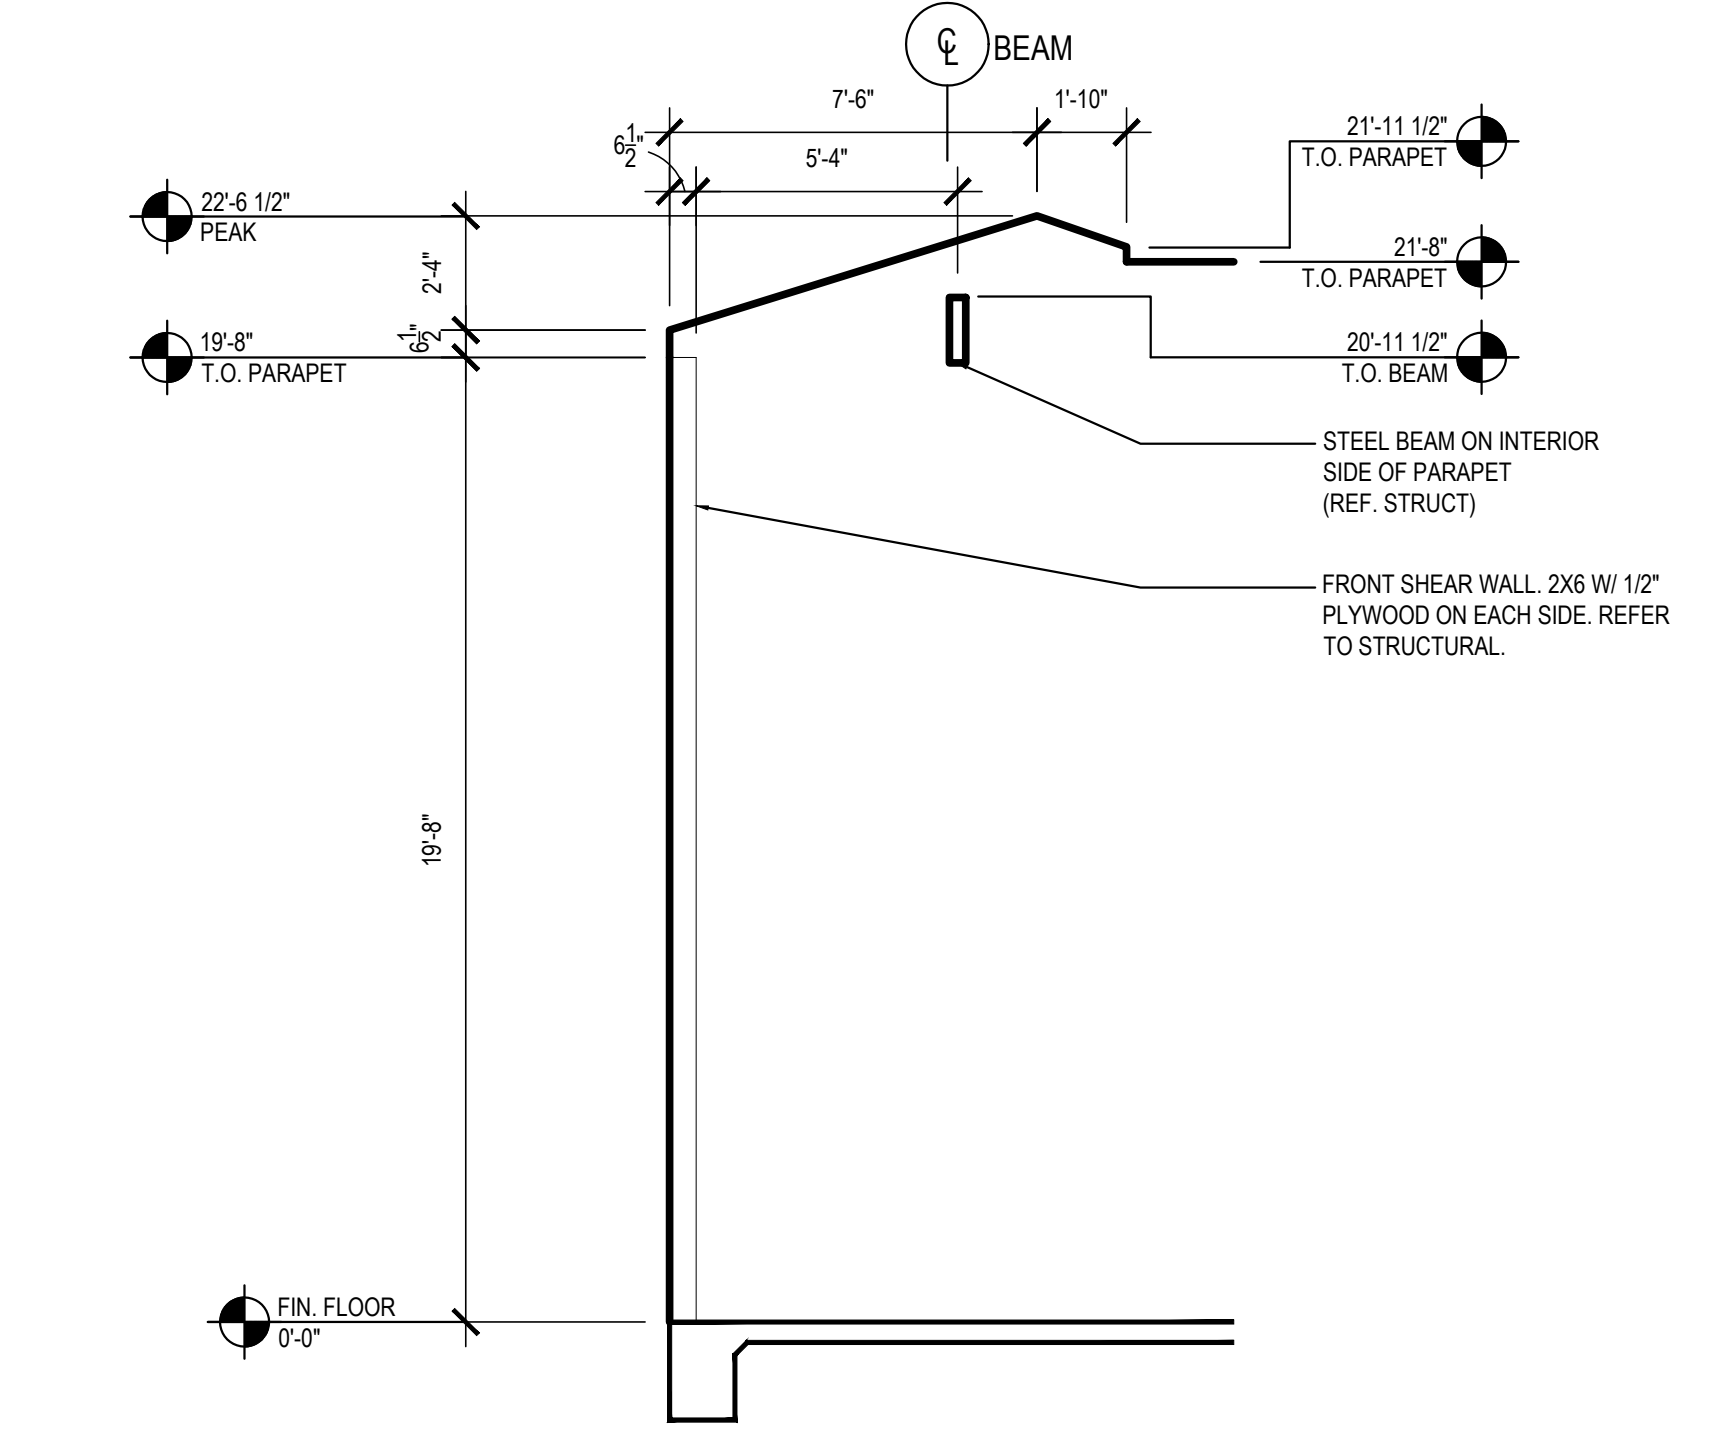

SLOPED PARAPET FRAMING PROFILE 4  
Scale= 1/4" = 1'-0" A-201

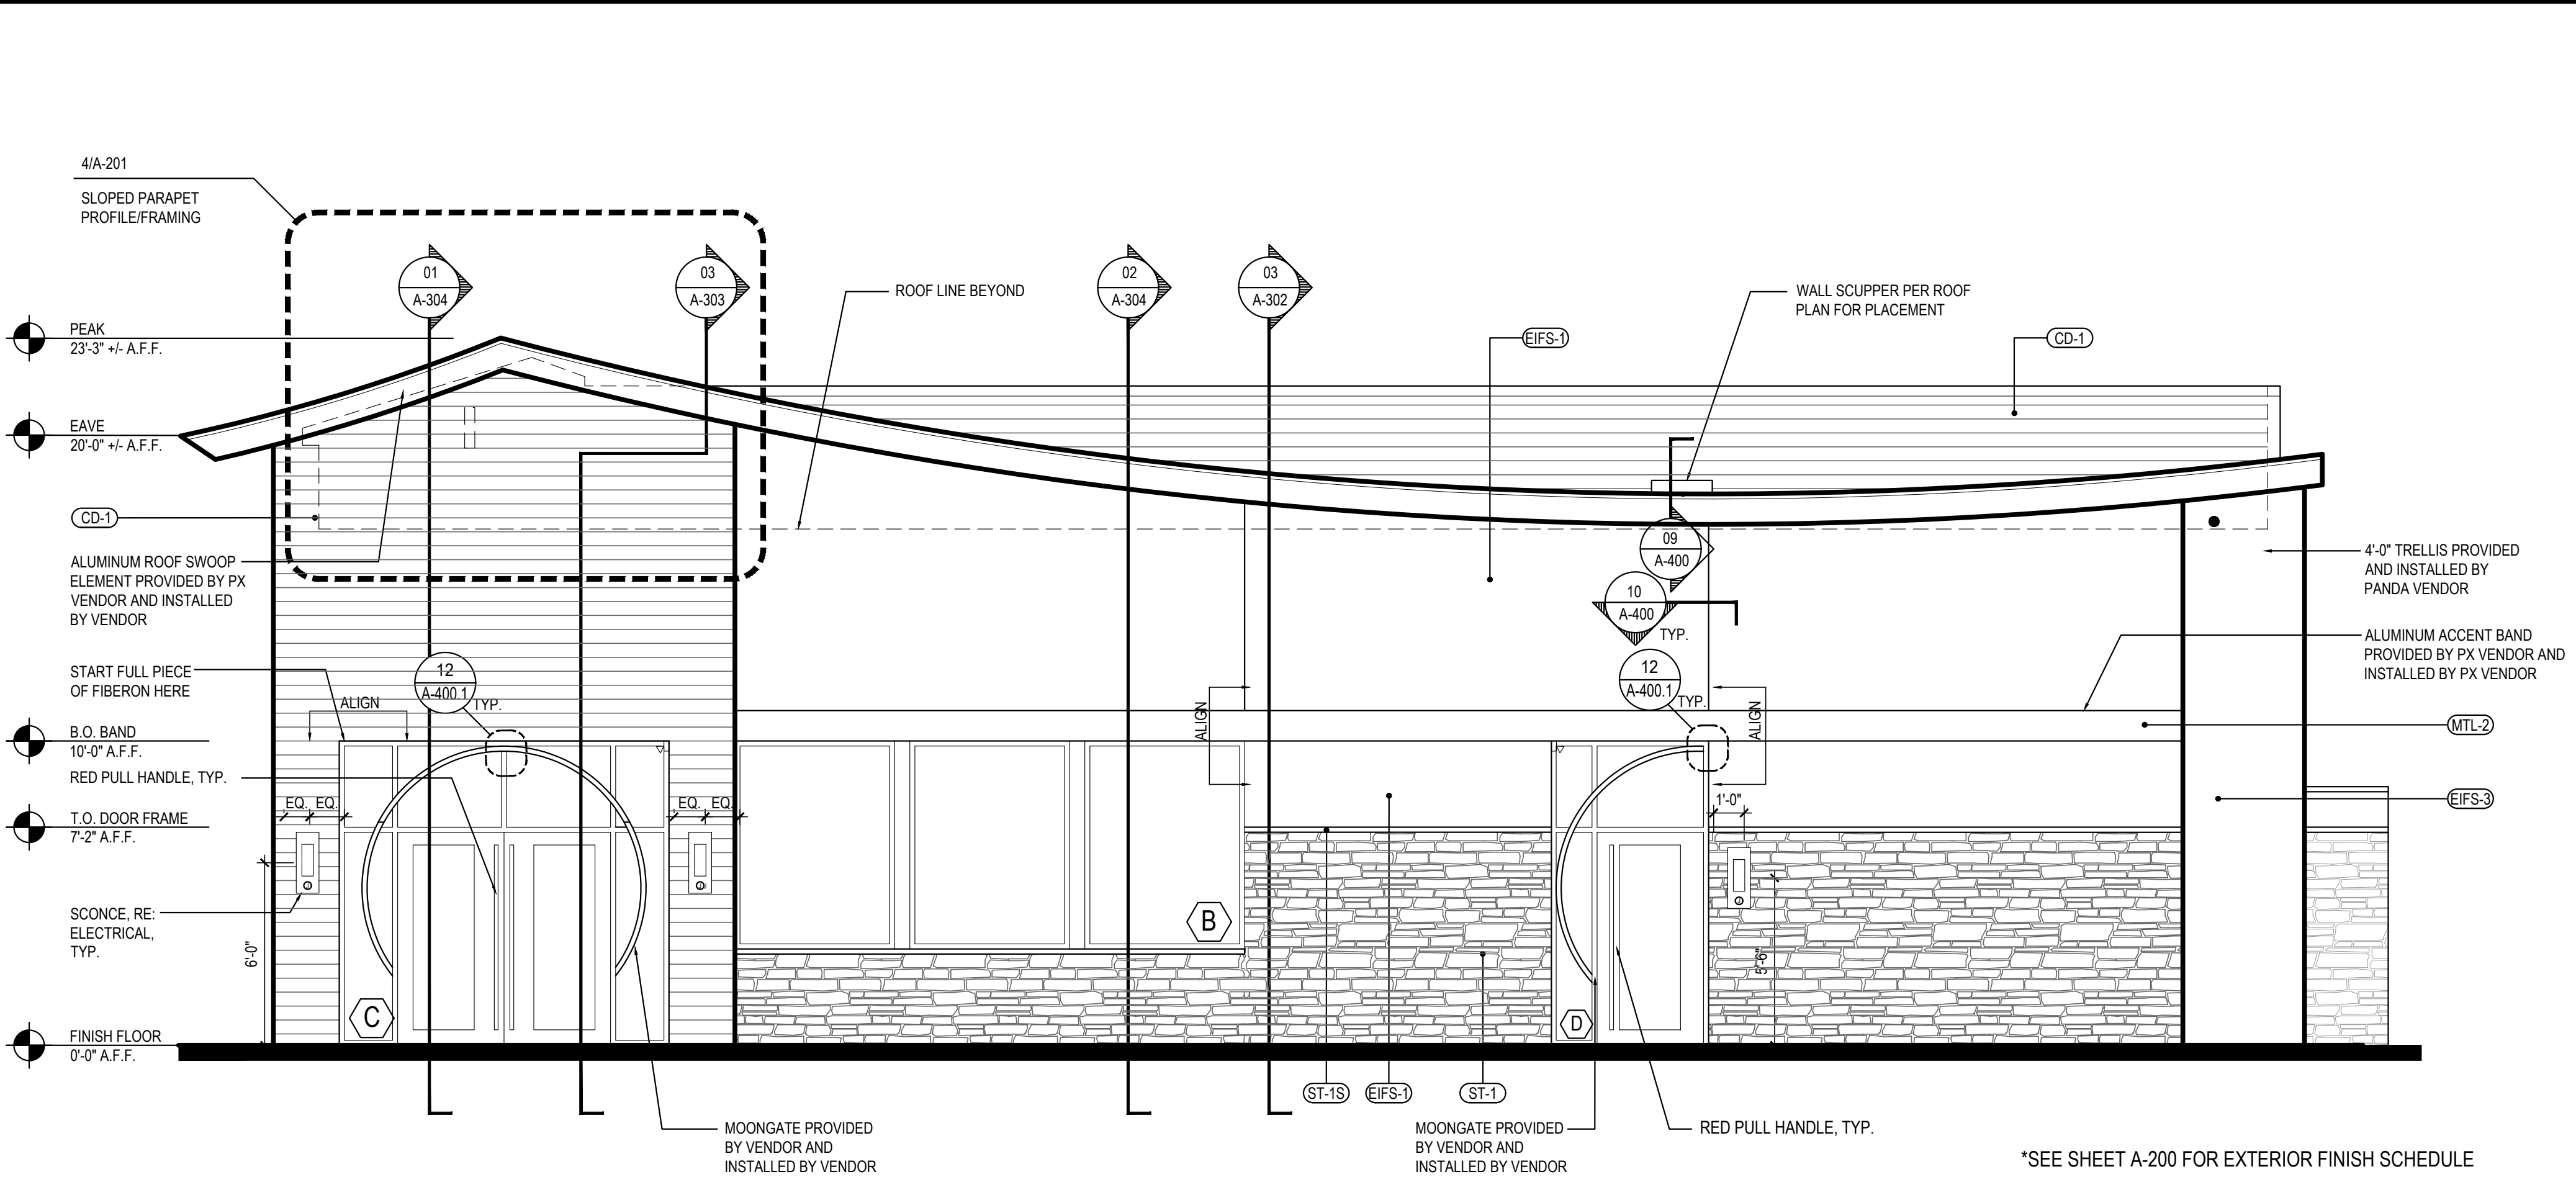

EAST ELEVATION 2  
Scale= 1/4" = 1'-0" A-201

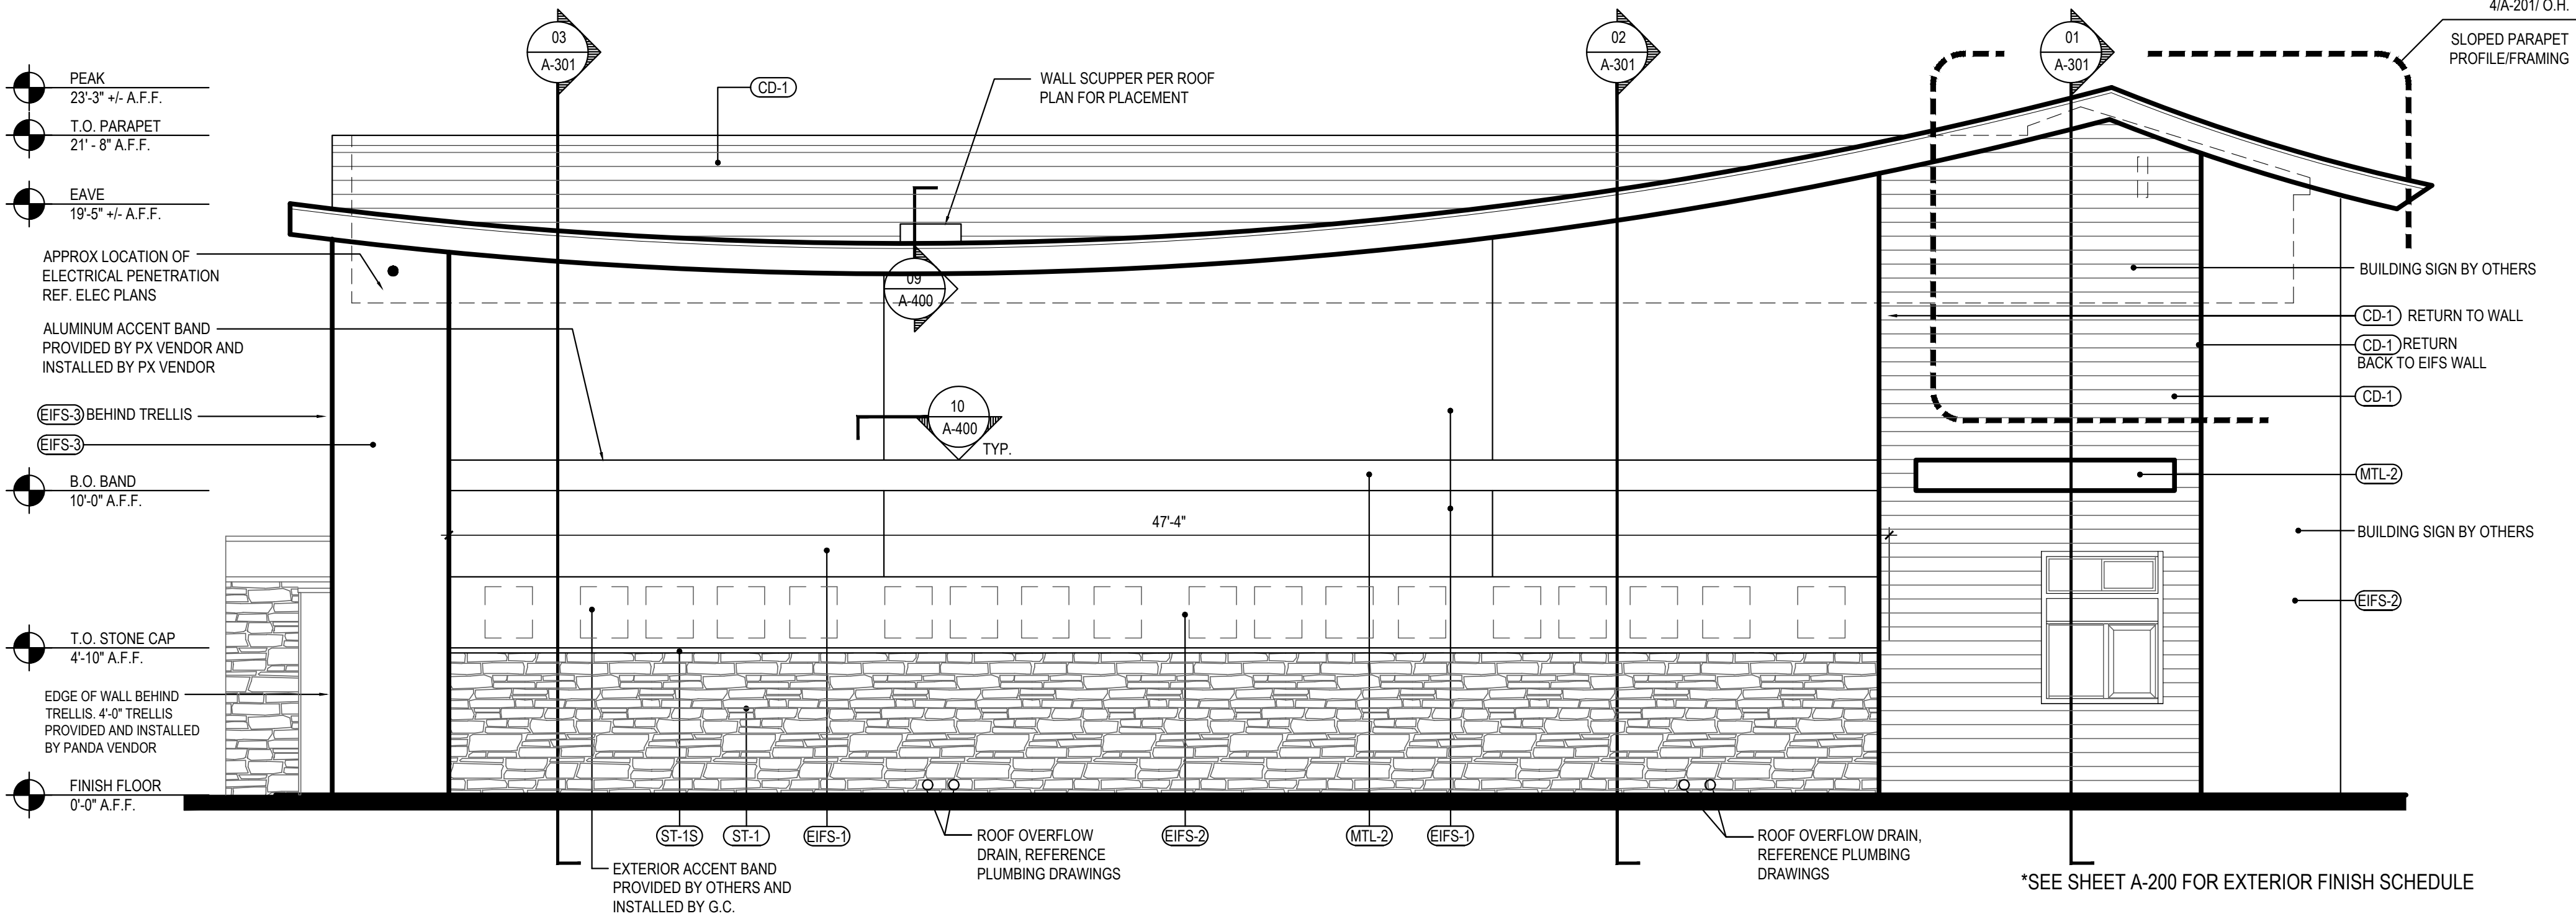

WEST ELEVATION 1  
Scale= 1/4" = 1'-0" A-201



PANDA EXPRESS, INC.  
1683 Walnut Grove Ave.  
Rosemead, California  
91770  
Telephone: 626.799.9898  
Facsimile: 626.372.8288

All ideas, designs, arrangement and plans indicated or represented by this drawing are the property of Panda Express Inc. and were created for use on this specific project. None of these ideas, designs, arrangements or plans may be used by or disclosed to any person, firm, or corporation without the written permission of Panda Express Inc.

REVISIONS:		

ISSUE DATE:		
PANDA HOME 2600_R1	03-04-22	
PANDA HOME 2600_R2	04-25-22	
PANDA HOME 2600_R3	08-22-22	
PANDA HOME 2600_R4	01-02-23	

DRAWN BY: -  
PANDA PROJECT #: -  
PANDA STORE #: -  
ARCH PROJECT #: -



Heights Venture  
ARCHITECTURE • DESIGN

HOUSTON 1111 North Loop West, Suite 800 Houston, Texas 77008  
DALLAS 5741 Legacy Drive, Suite 320 Plano, Texas 75024  
281.854.6100

PANDA EXPRESS  
PANDA HOME 2600  
LINCOLN WAY E. & 24TH ST.  
MASSILLON, OH ZIP

A-201

EXTERIOR ELEVATIONS

PANDA HOME 2600 R4