
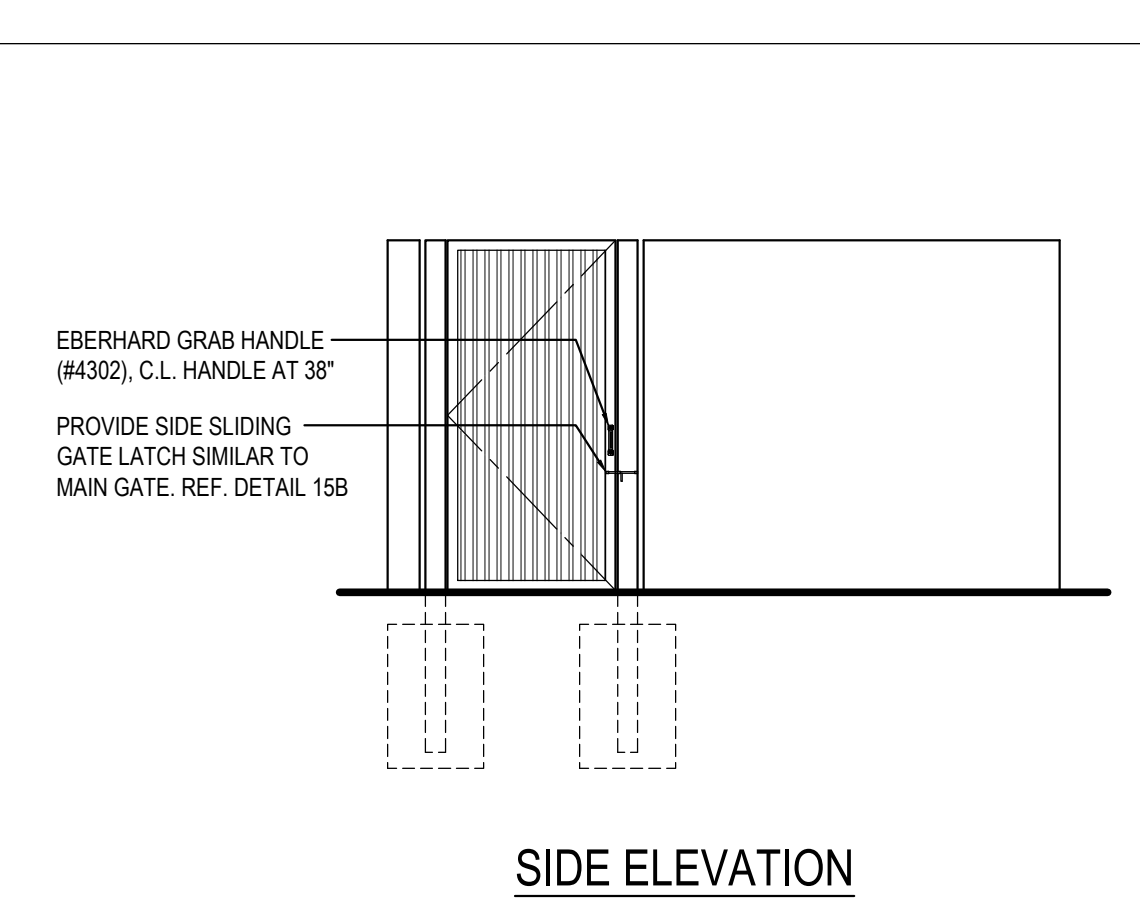


"COMING SOON" SIGN DETAIL 16

Scale= 1/4" = 1'-0" A-407

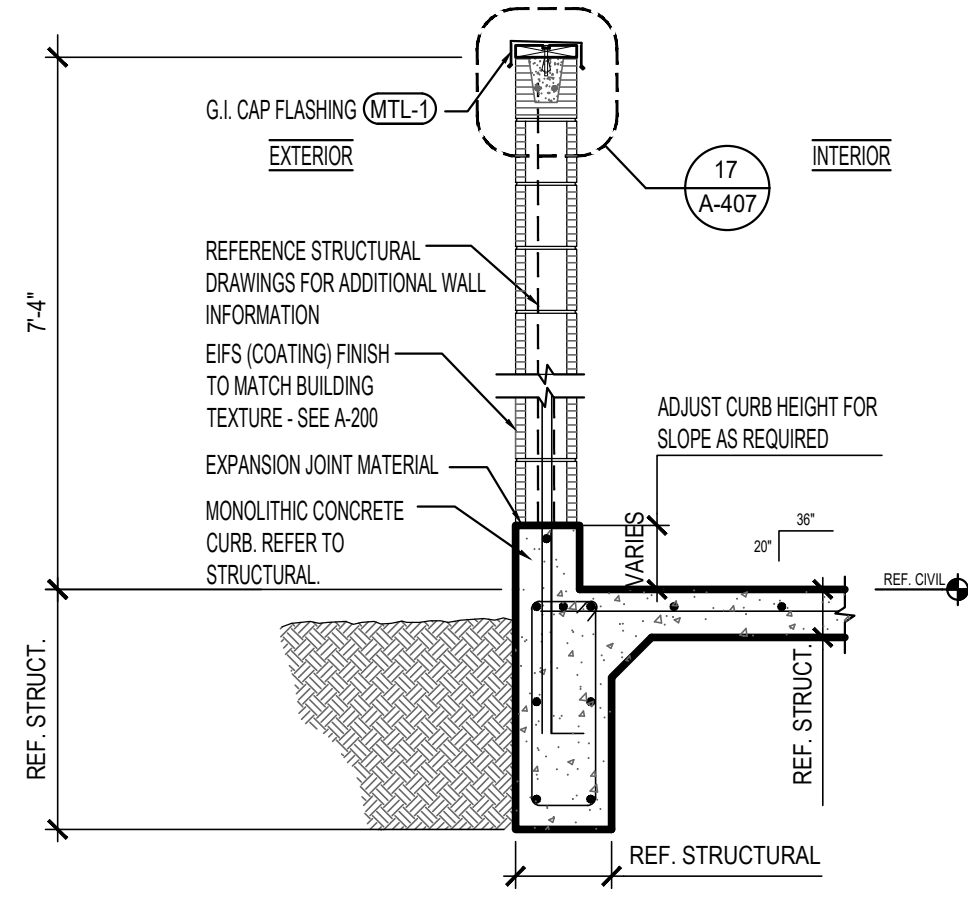


TRASH ENCLOSURE WALL SECTION 8

SIDE ELEVATION 4


Scale= 1/2" = 1'-0" A-407

Scale= 1/4" = 1'-0" A-407

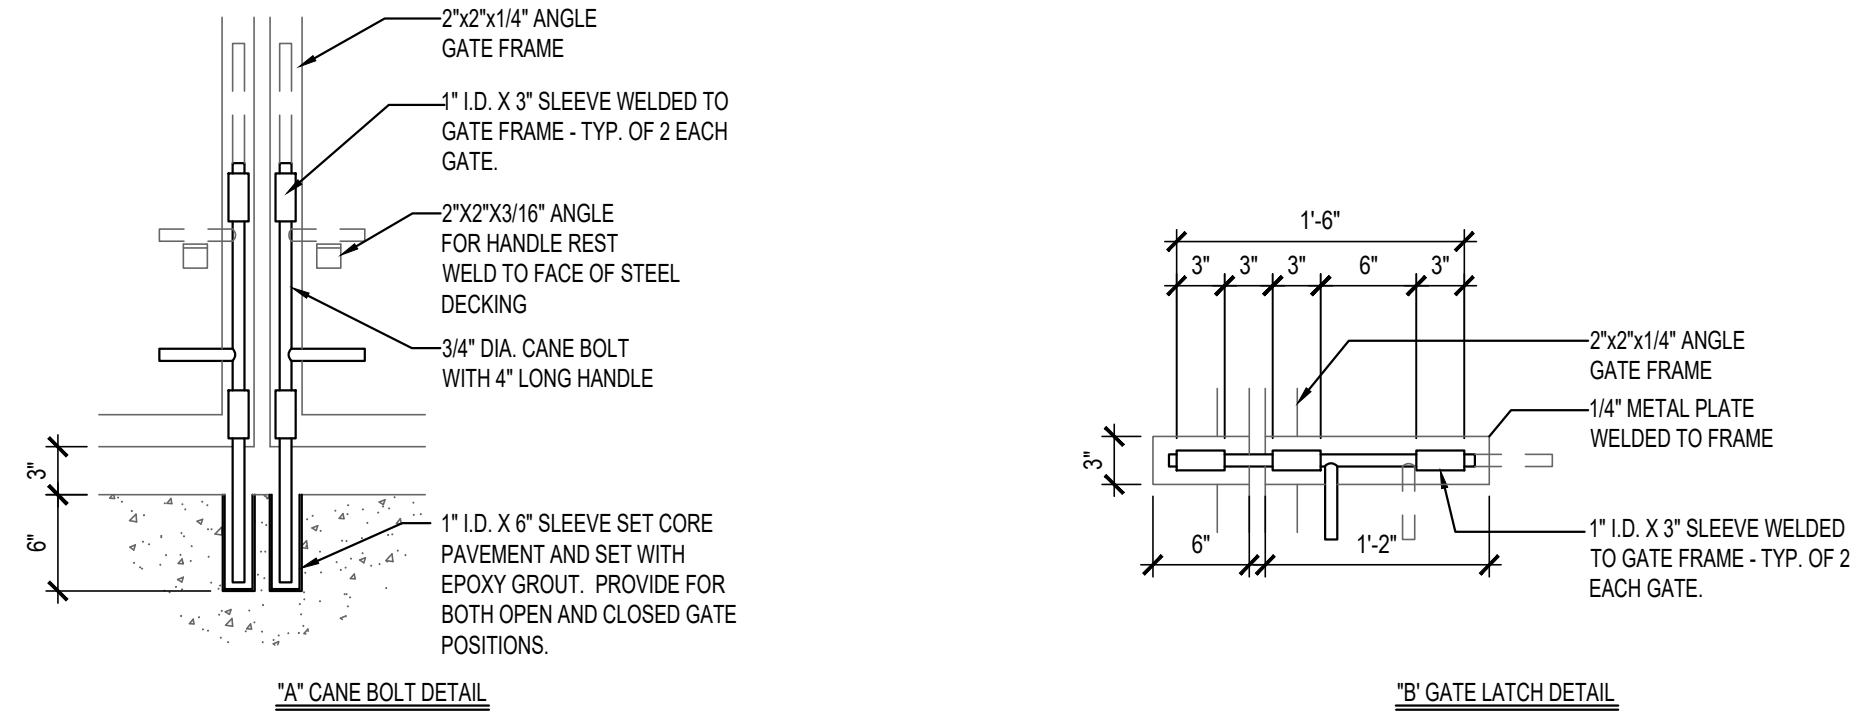

DUMPSTER GATE LATCH DETAILS 15


Scale= NTS A-407

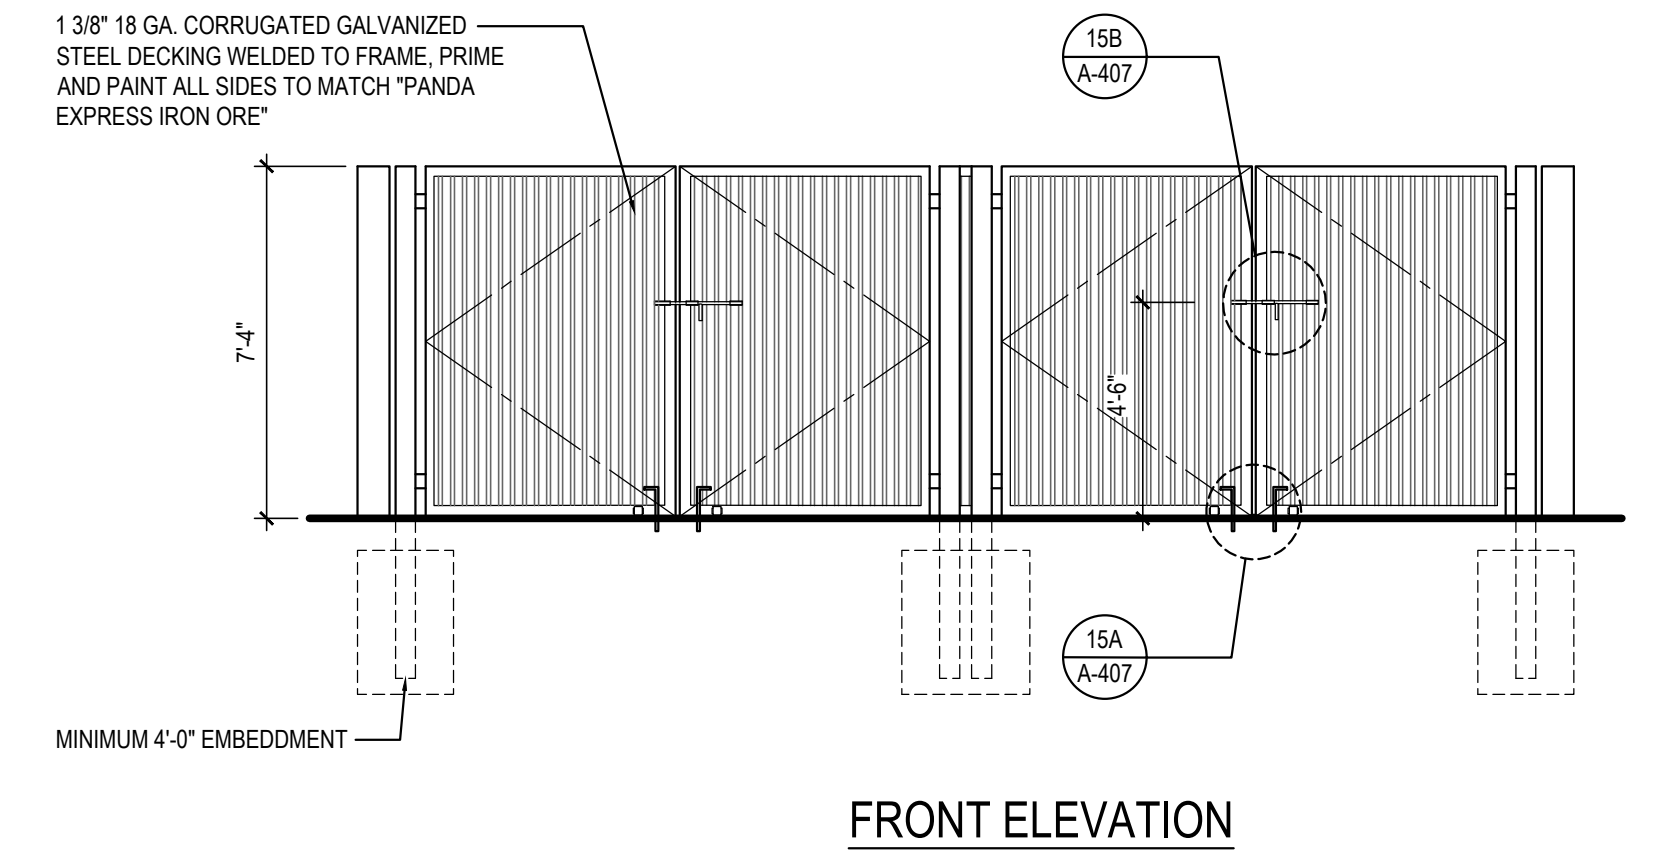

FRONT ELEVATION 2


FRONT ELEVATION 2

Scale= 1/4" = 1'-0" A-407

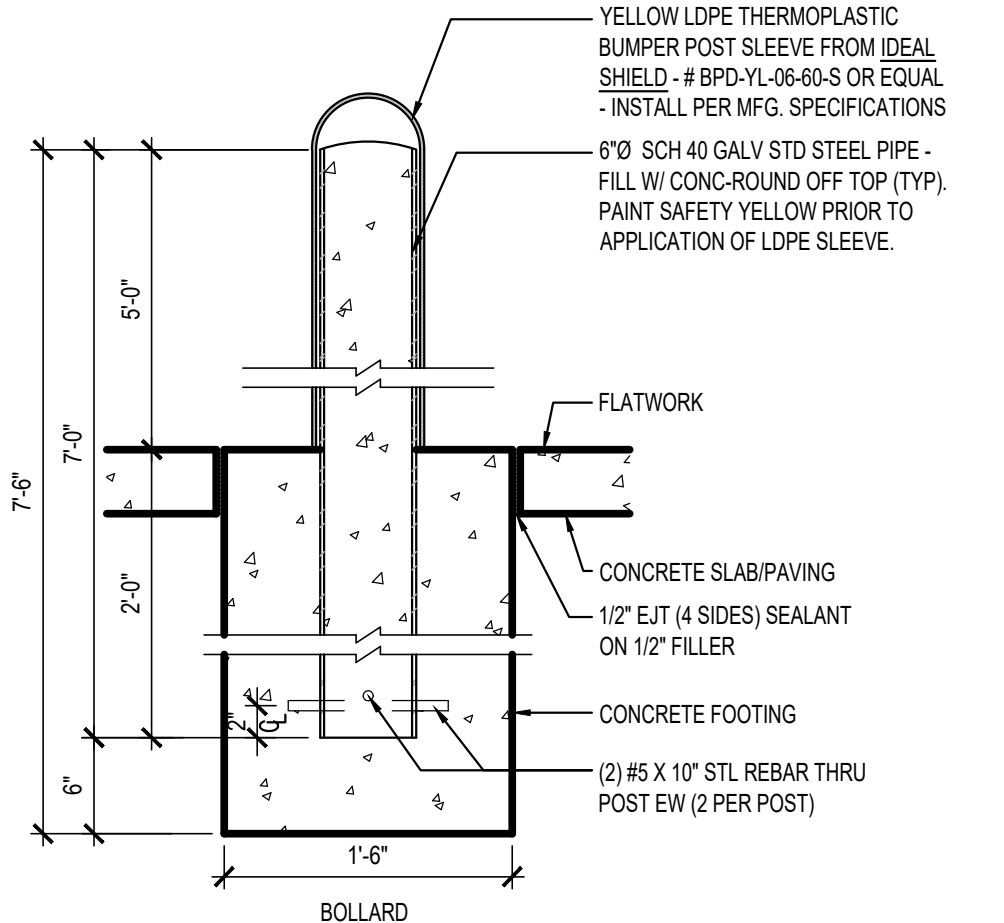

BOLLARD / POST BASE 18

Scale= 1" = 1'-0" A-407

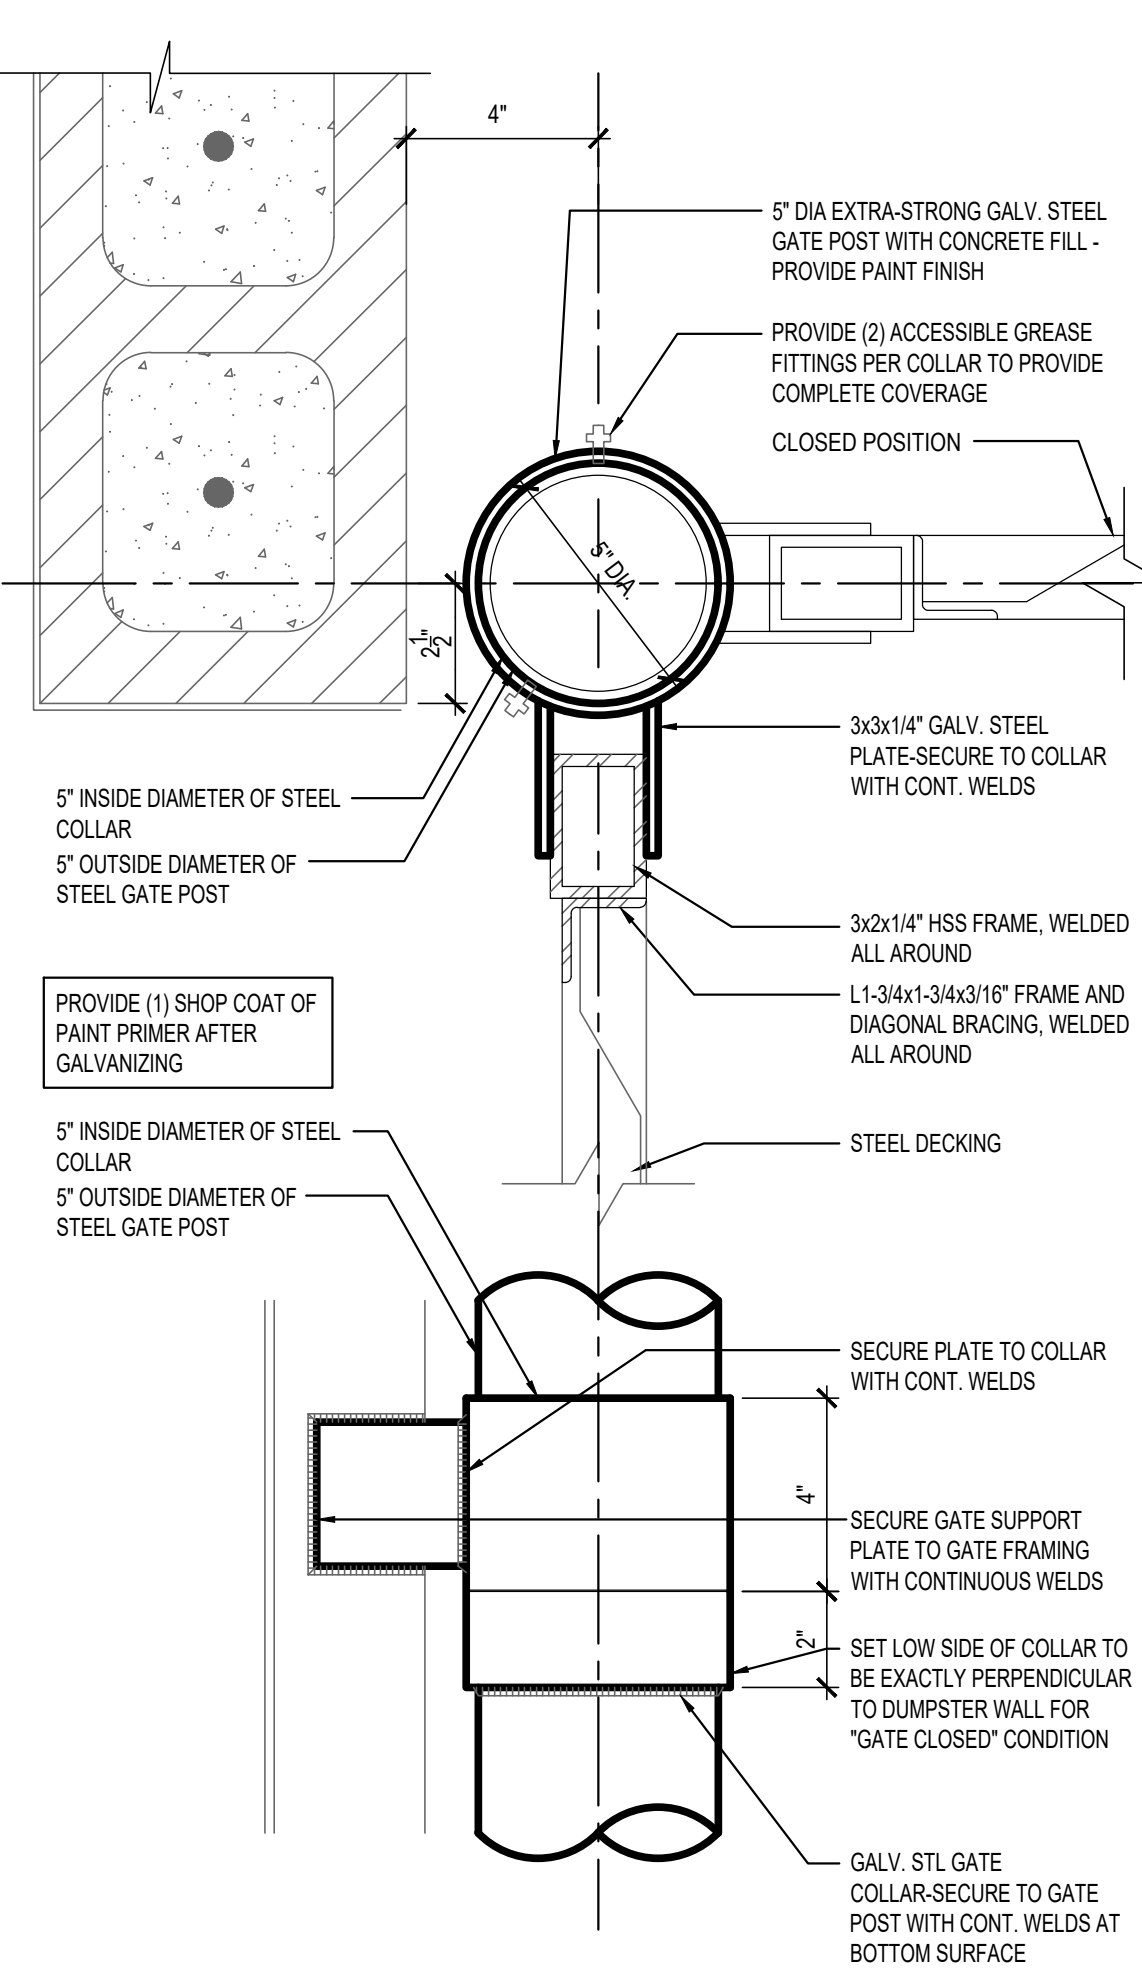

HINGE DETAIL 13


Scale= 3" = 1'-0" A-407

NOT USED 10

Scale= A-407

NOT USED 9

Scale= A-407

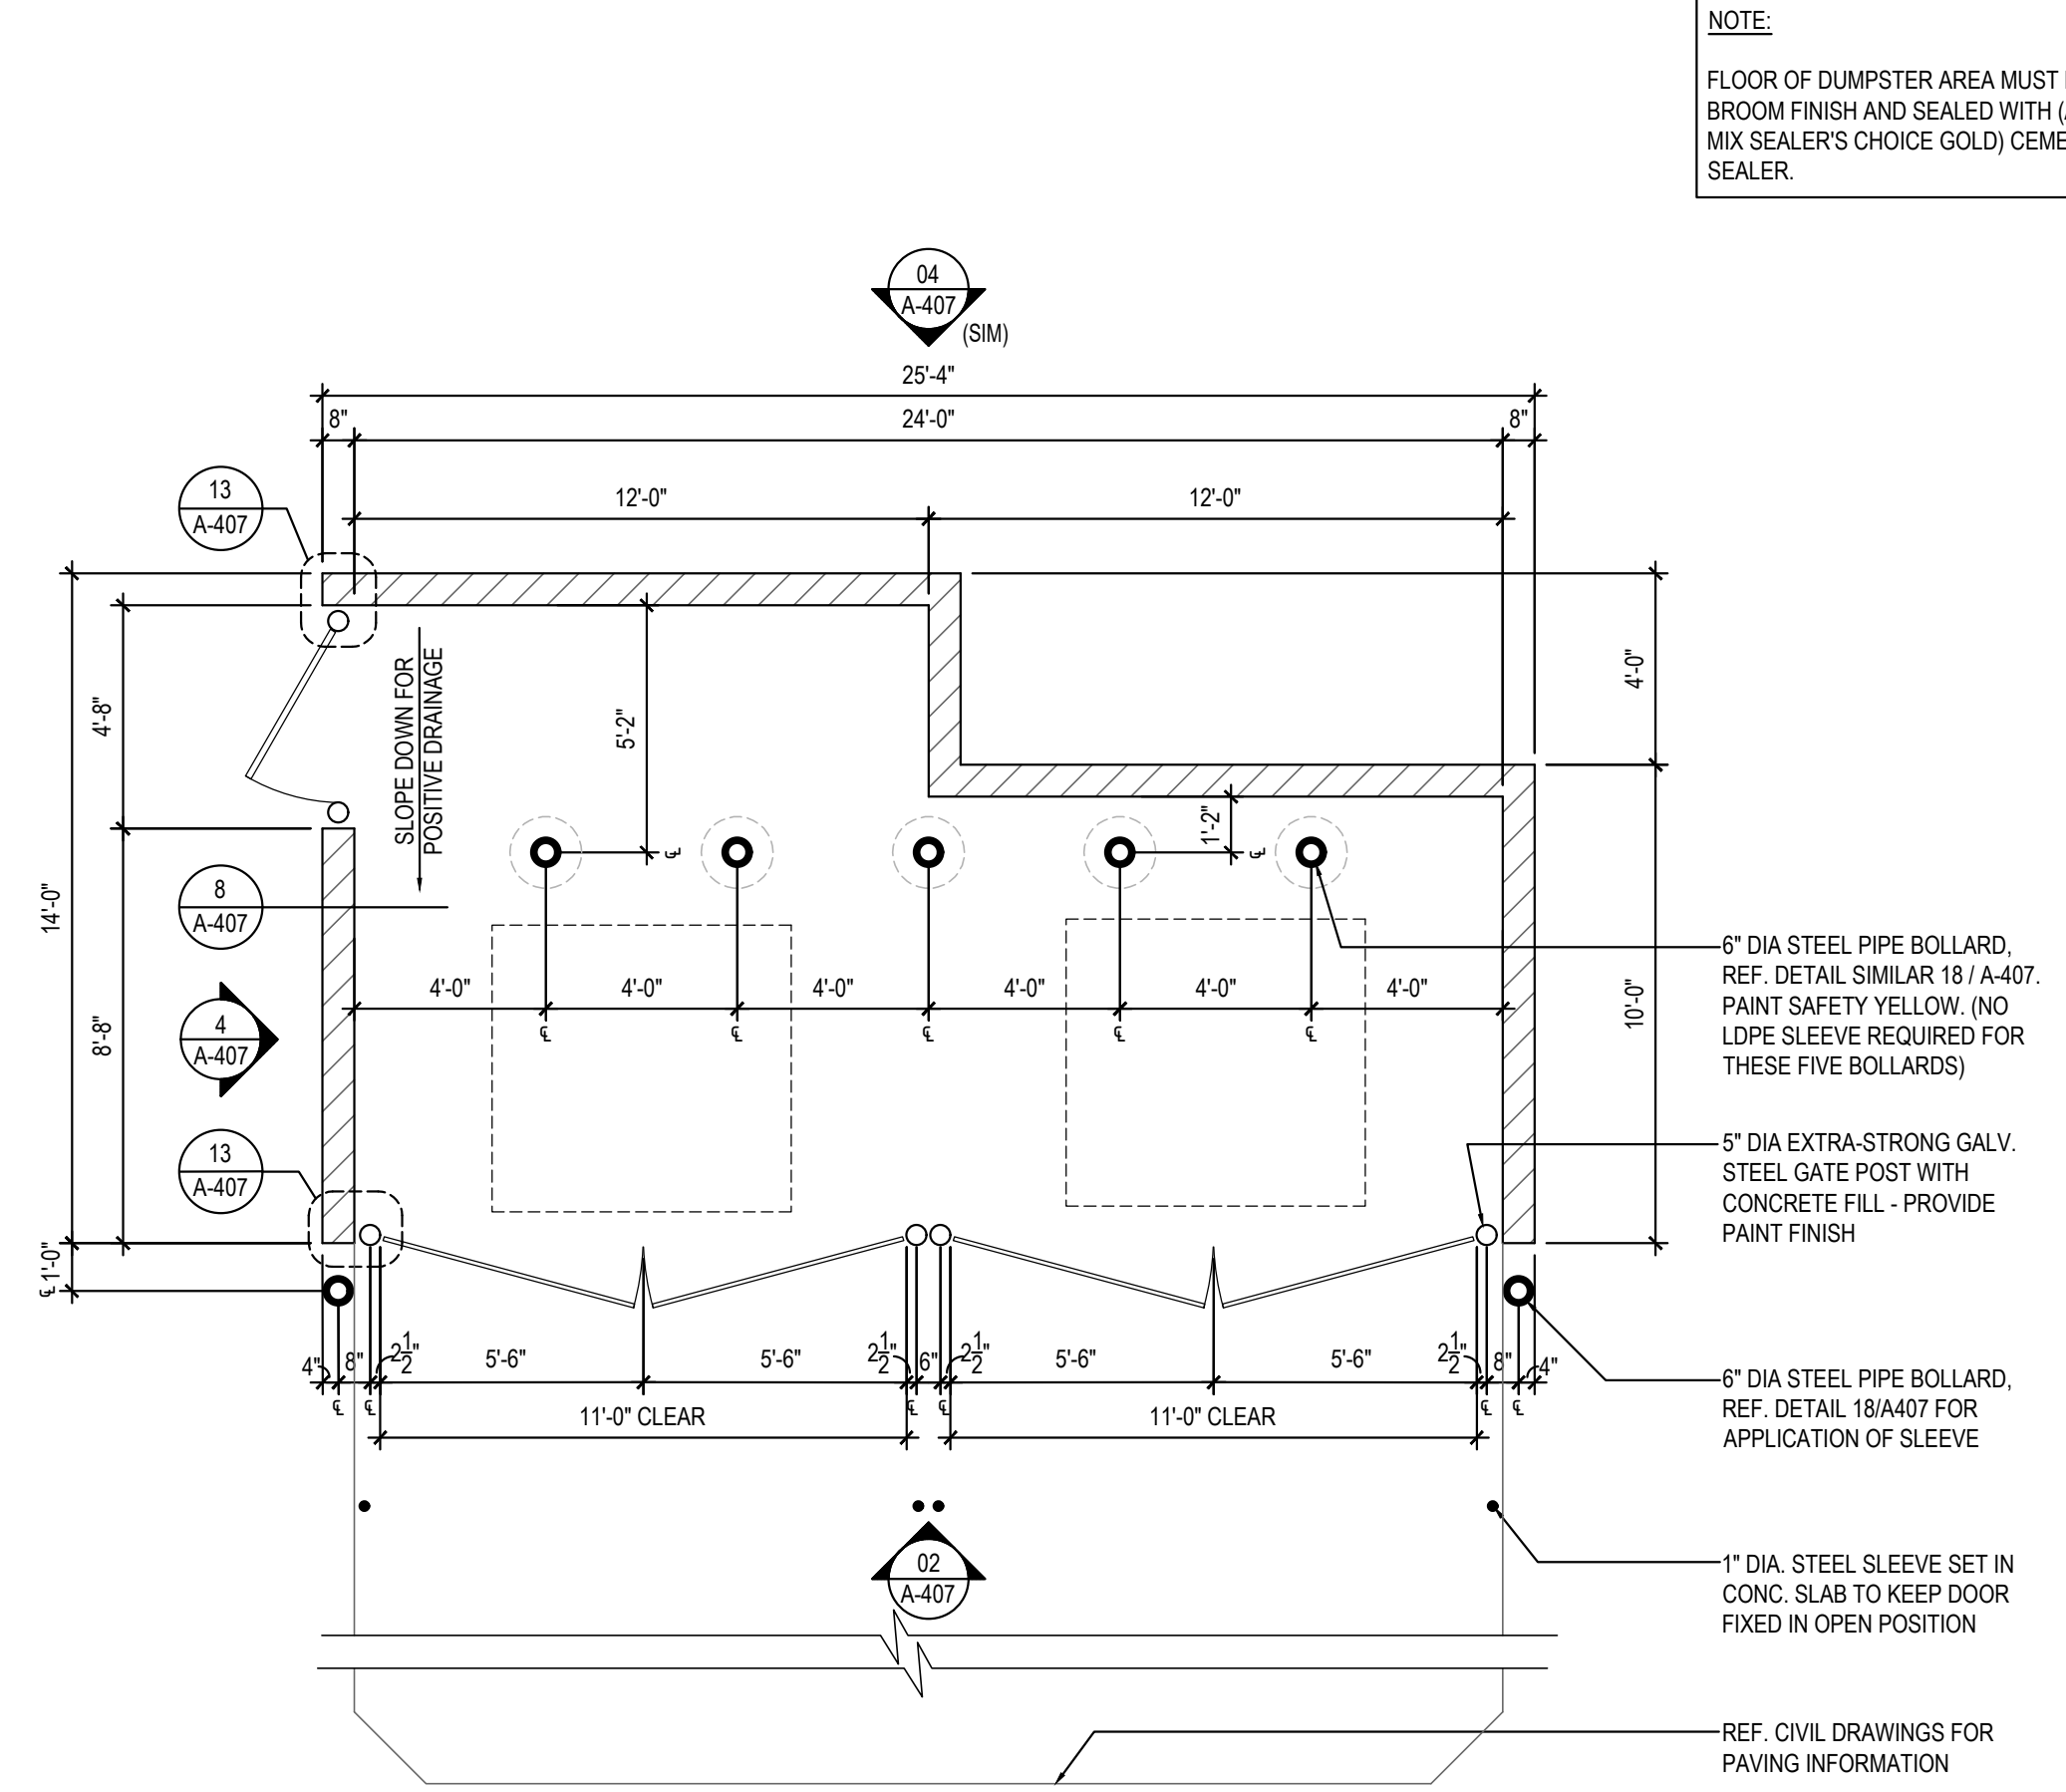

TRASH ENCLOSURE 1

Scale= 1/4" = 1'-0" A-407



PANDA EXPRESS, INC.
1683 Walnut Grove Ave.
Rosemead, California
91770
Telephone: 626.799.9898
Facsimile: 626.372.8288

All ideas, designs, arrangements and plans indicated or represented by this drawing are the property of Panda Express Inc. and were created for use on this specific project. None of these ideas, designs, arrangements or plans may be used by or disclosed to any person, firm, or corporation without the written permission of Panda Express Inc.

REVISIONS:

NO.	DESCRIPTION	DATE

ISSUE DATE:

PANDA HOME 2600 R1	03-04-22
PANDA HOME 2600 R2	04-25-22
PANDA HOME 2600 R3	08-22-22
PANDA HOME 2600 R4	01-02-23

DRAWN BY:

PANDA PROJECT #: -
PANDA STORE #: -
ARCH PROJECT #: -

David Scott Roselius, AIA
OH Registration #0614255
Not for Regulatory Approval, Permitting, or Construction.

Heights Venture ARCHITECTURE DESIGN

HOUSTON 1111 North Loop West, Suite 800 Houston, Texas 77008 DALLAS 5741 Legacy Drive, Suite 320 Plano, Texas 75024 281.854.6100

PANDA EXPRESS

PANDA HOME 2600 LINCOLN WAY E. & 24TH ST. MASSILLON, OH ZIP

A-407

TRASH ENCLOSURE DETAILS

PANDA HOME 2600 R4