


FLOORING LEGEND ALT 1		
	RUB-1	RUBBER TILE
	RUB-2	RUBBER TILE
	RUB-3	RUBBER TILE
	RUB-4	RUBBER TILE
	RUB-5	RUBBER TILE
	RUB-6	RUBBER TILE
	RUB-7	RUBBER TILE
	RUB-8	RUBBER TILE
	RUB-9	RUBBER TILE
	RUB-10	RUBBER TILE

FLOORING LEGEND		
	LVT-1	LUXURY VINYL TILE
	LVT-2	LUXURY VINYL TILE
	LVT-3	LUXURY VINYL TILE
	LVT-4	LUXURY VINYL TILE
	LVT-5	LUXURY VINYL TILE
	LVT-6	LUXURY VINYL TILE
	LVT-7	LUXURY VINYL TILE
	LVT-8	LUXURY VINYL TILE
	LVT-9	LUXURY VINYL TILE
	LVT-10	LUXURY VINYL TILE
	CPT-1	CARPET TILE
	CPT-2	CARPET TILE
	CPT-3	CARPET TILE
	CPT-4	CARPET TILE
	CPT-5	CARPET TILE
	CPT-6	CARPET TILE
	LIN-1	LINOLEUM
	LIN-2	LINOLEUM
	LIN-3	LINOLEUM
	LIN-4	LINOLEUM
	LIN-5	LINOLEUM
	LIN-6	LINOLEUM
	LIN-7	LINOLEUM
	LIN-8	LINOLEUM
	PFT-1	PORCELAIN FLOOR TILE
	CG	STAINLESS STEEL CORNER GUARD

- GENERAL FINISH NOTES:
- ALL LVT MUST BE PROVIDED BY SAME MANUFACTURER TO KEEP A CONSISTENT MATERIAL PATTERN.
  - ALL LINOLEUM MUST BE PROVIDED BY SAME MANUFACTURER TO KEEP A CONSISTENT MATERIAL PATTERN.
  - SEE INTERIOR ELEVATIONS FOR ACCENT WALL LOCATIONS.
  - SEE RESTROOM PLANS AND ELEVATIONS FOR WALL TILE PATTERN.
  - SEE FINISH PLAN FOR FLOOR PATTERNS AND TRANSITION LOCATIONS.
  - ALL EXPOSED SIDES OF WALL TILE TO BE FINISHED WITH F-1 TRIM. SEE A-452.
  - ALL PRODUCTS SHOWN ON MATERIAL SCHEDULE ARE SHOWN AS BASIS OF DESIGN, OTHER MANUFACTURERS THAT MEET SALIENT REQUIREMENTS MAY BE SUBSTITUTED PENDING ARCHITECT APPROVAL.
  - SEE FINISH PLANS FOR SEALED CONCRETE CONTROL JOINTS.
  - LINOLEUM SEAMS SHALL BE NETT FIT SEAMS IN LIEU OF HEAT WELDED.
  - SHOWER CLEARANCE MUST BE 36" MINIMUM FROM FINISH FACE TO FINISH FACE.
  - PLUMBING FIXTURES AND RESTROOM ACCESSORIES MUST MAINTAIN ACCESSIBILITY REQUIREMENTS FROM FINISH DIMENSIONS.
  - CONTRACTOR TO PROVIDE BLOCKING BEHIND STUD WALLS WHERE CASEWORK, SHELVING, TECHNOLOGY, RESTROOM ACCESSORIES, ETC. IS MOUNTED.
  - WOOD DOOR COLOR TO BE SELECTED BY ARCHITECT FROM MANUFACTURER'S FULL RANGE OF COLORS DURING SHOP DRAWING PHASE.
  - HOLLOW METAL DOOR AND FRAME COLOR TO BE PFT-1 UNLESS NOTED OTHERWISE ON INTERIOR ELEVATIONS.
  - CORNER GUARDS INDICATED ON FINISH PLAN AS 'CG'.
  - ALL FLOOR CONTROL JOINTS AS INDICATED ON FINISH PLAN ARE TO BE 1/4 DEPTH OF SLAB THICKNESS. IF JOINT IS GREATER THAN 1/2" DEEP, FILL WITH FOAM BACKER ROD 1/8" WIDER THAN JOINT. FILL ALL JOINTS WITH 100% SOLIDS EPOXY FILLER COLOR MATCHED TO CONCRETE.
  - CONTRACTOR TO PROVIDE WALK OFF MATS AT ALL BUILDING ENTRANCES.
  - SEE A-451 FOR FINISH SCHEDULE.
  - SEE INTERIOR ELEVATIONS FOR GYPSUM CONTROL JOINT LOCATIONS. SEE A-452 FOR DETAIL.
  - CONTINUE FINISH FLOOR UNDER OPEN CASEWORK, TYP.
  - SEE A-452 FOR DETAILS REGARDING THE FLOORING MATERIAL.

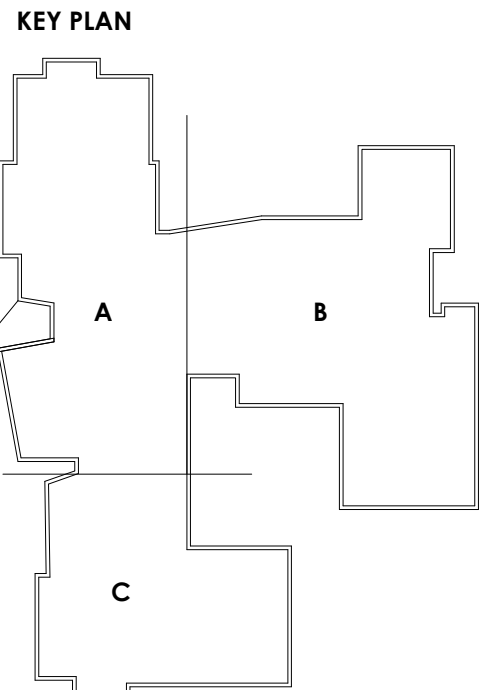

**FIRST FLOOR FINISH PLAN**  
SCALE: 1/16" = 1'-0"  
0' 8' 16' 32'

PROJECT NO  
**2203-2**

**ARCHITECTURAL VISION GROUP, LTD**  
PLANNERS  
ARCHITECTS  
23850 SPERRY DRIVE  
CLEVELAND, OHIO 44145

PROFESSIONAL SEAL  
OF THE STATE OF OHIO  
SEAL NO. 19756  
EXPIRATION DATE 12/31/2023

CONSULTANT

MASSILLON CITY SCHOOLS

**MASSILLON EAST ELEMENTARY PK-3**  
1 PAULE BROWN DRIVE SE, MASSILLON, OHIO 44646  
MASSILLON CITY SCHOOL DISTRICT MASSILLON, OHIO

PROJECT NO	2203-2
DRAWN BY	Author
CHECKED BY	Checker
DATE	

COMPOSITE  
FIRST FLOOR  
FINISH PLAN

SCALE: As Indicated

SHEET NO  
**A-940**

7/2/23	100% BID PERMIT SET	DESCRIPTION
7/2/23	DATE	
ISSUED AS		