


FLOORING LEGEND ALT 1		
	RUB-1	RUBBER TILE
	RUB-2	RUBBER TILE
	RUB-3	RUBBER TILE
	RUB-4	RUBBER TILE
	RUB-5	RUBBER TILE
	RUB-6	RUBBER TILE
	RUB-7	RUBBER TILE
	RUB-8	RUBBER TILE
	RUB-9	RUBBER TILE
	RUB-10	RUBBER TILE

FLOORING LEGEND		
	LVT-1	LUXURY VINYL TILE
	LVT-2	LUXURY VINYL TILE
	LVT-3	LUXURY VINYL TILE
	LVT-4	LUXURY VINYL TILE
	LVT-5	LUXURY VINYL TILE
	LVT-6	LUXURY VINYL TILE
	LVT-7	LUXURY VINYL TILE
	LVT-8	LUXURY VINYL TILE
	LVT-9	LUXURY VINYL TILE
	LVT-10	LUXURY VINYL TILE
	CPT-1	CARPET TILE
	CPT-2	CARPET TILE
	CPT-3	CARPET TILE
	CPT-4	CARPET TILE
	CPT-5	CARPET TILE
	CPT-6	CARPET TILE
	LIN-1	LINOLEUM
	LIN-2	LINOLEUM
	LIN-3	LINOLEUM
	LIN-4	LINOLEUM
	LIN-5	LINOLEUM
	LIN-6	LINOLEUM
	LIN-7	LINOLEUM
	LIN-8	LINOLEUM
	PFT-1	PORCELAIN FLOOR TILE
	CG	STAINLESS STEEL CORNER GUARD

- GENERAL FINISH NOTES:
1. ALL LVT MUST BE PROVIDED BY SAME MANUFACTURER TO KEEP A CONSISTENT MATERIAL PATTERN.
 2. ALL LINOLEUM MUST BE PROVIDED BY SAME MANUFACTURER TO KEEP A CONSISTENT MATERIAL PATTERN.
 3. SEE INTERIOR ELEVATIONS FOR ACCENT WALL LOCATIONS.
 4. SEE RESTROOM PLANS AND ELEVATIONS FOR WALL TILE PATTERN.
 5. SEE FINISH PLAN FOR FLOOR PATTERNS AND TRANSITION LOCATIONS.
 6. ALL EXPOSED SIDES OF WALL TILE TO BE FINISHED WITH 1/4" MIN. SEE A-652.
 7. ALL PRODUCTS SHOWN ON MATERIAL SCHEDULE ARE SHOWN AS BASIS OF DESIGN, OTHER MANUFACTURERS THAT MEET SALIENT REQUIREMENTS MAY BE SUBSTITUTED PENDING ARCHITECT APPROVAL.
 8. SEE FINISH PLANS FOR SEALED CONCRETE CONTROL JOINTS.
 9. LINOLEUM SEAMS SHALL BE NET FIT SEAMS IN LIEU OF HEAT WELDED.
 10. SHOWER CLEARANCE MUST BE 36" MINIMUM FROM FINISH FACE TO FINISH FACE.
 11. PLUMBING FIXTURES AND RESTROOM ACCESSORIES MUST MAINTAIN ACCESSIBILITY REQUIREMENTS FROM FINISH DIMENSIONS.
 12. CONTRACTOR TO PROVIDE BLOCKING BEHIND STUD WALLS WHERE CASEWORK, SHELVING, TECHNOLOGY, RESTROOM ACCESSORIES, ETC. IS MOUNTED.
 13. WOOD DOOR COLOR TO BE SELECTED BY ARCHITECT FROM MANUFACTURER'S FULL RANGE OF COLORS DURING SHOP DRAWING PHASE.
 14. HOLLOW METAL DOOR AND FRAME COLOR TO BE PT-1 UNLESS NOTED OTHERWISE ON INTERIOR ELEVATIONS.
 15. CORNER GUARDS INDICATED ON FINISH PLAN AS 'CG'.
 16. ALL FLOOR CONTROL JOINTS AS INDICATED ON FINISH PLAN ARE TO BE 1/4" DEPTH OF SLAB THICKNESS. IF JOINT IS GREATER THAN 1/2" DEEP, FILL WITH FOAM BACKER ROD 1/8" WIDER THAN JOINT. FILL ALL JOINTS WITH 100% SOLID EPOXY FILLER COLOR MATCHED TO CONCRETE.
 17. CONTRACTOR TO PROVIDE WALK OFF MATS AT ALL BUILDING ENTRANCES.
 18. SEE A-651 FOR FINISH SCHEDULE.
 19. SEE INTERIOR ELEVATIONS FOR GYPSUM CONTROL JOINT LOCATIONS. SEE A-652 FOR DETAIL.
 20. CONTINUE FINISH FLOOR UNDER OPEN CASEWORK, TYP.
 21. SEE A-652 FOR DETAILS REGARDING THE FLOORING MATERIAL.

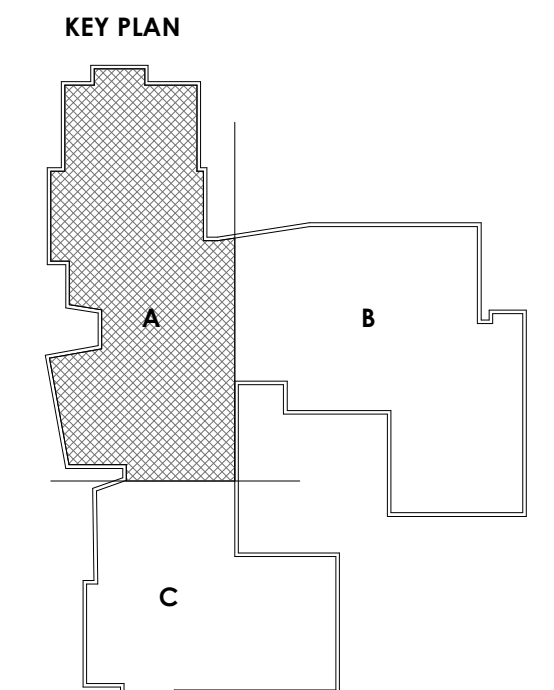

SECOND FLOOR FINISH PLAN - UNIT A

SCALE: 1/16" = 1'-0"

0' 8' 16' 32'

PROJECT NO
2203-2

ARCHITECTURAL VISION GROUP, LTD
PLANNERS
ARCHITECTS
23850 SPERRY DRIVE
CLEVELAND, OHIO 44145

PROFESSIONAL SEAL

STATE OF OHIO
SEAL
1978
EXPIRATION DATE 12/31/2023

CONSULTANT

MASSILLON CITY SCHOOLS

MASSILLON EAST ELEMENTARY PK-3
1 PAULE BROWN DRIVE SE, MASSILLON, OHIO 44646
MASSILLON CITY SCHOOL DISTRICT MASSILLON, OHIO

PROJECT NO	2203-2
DRAWN BY	Author
CHECKED BY	Checker
DATE	

MARK	DATE	DESCRIPTION
ISSUED AS		

SECOND FLOOR FINISH PLAN - UNIT A

SCALE: As Indicated

SHEET NO
A-941-A