




1 CITY OF MASSILLON DRIVE APPROACH
Not to Scale

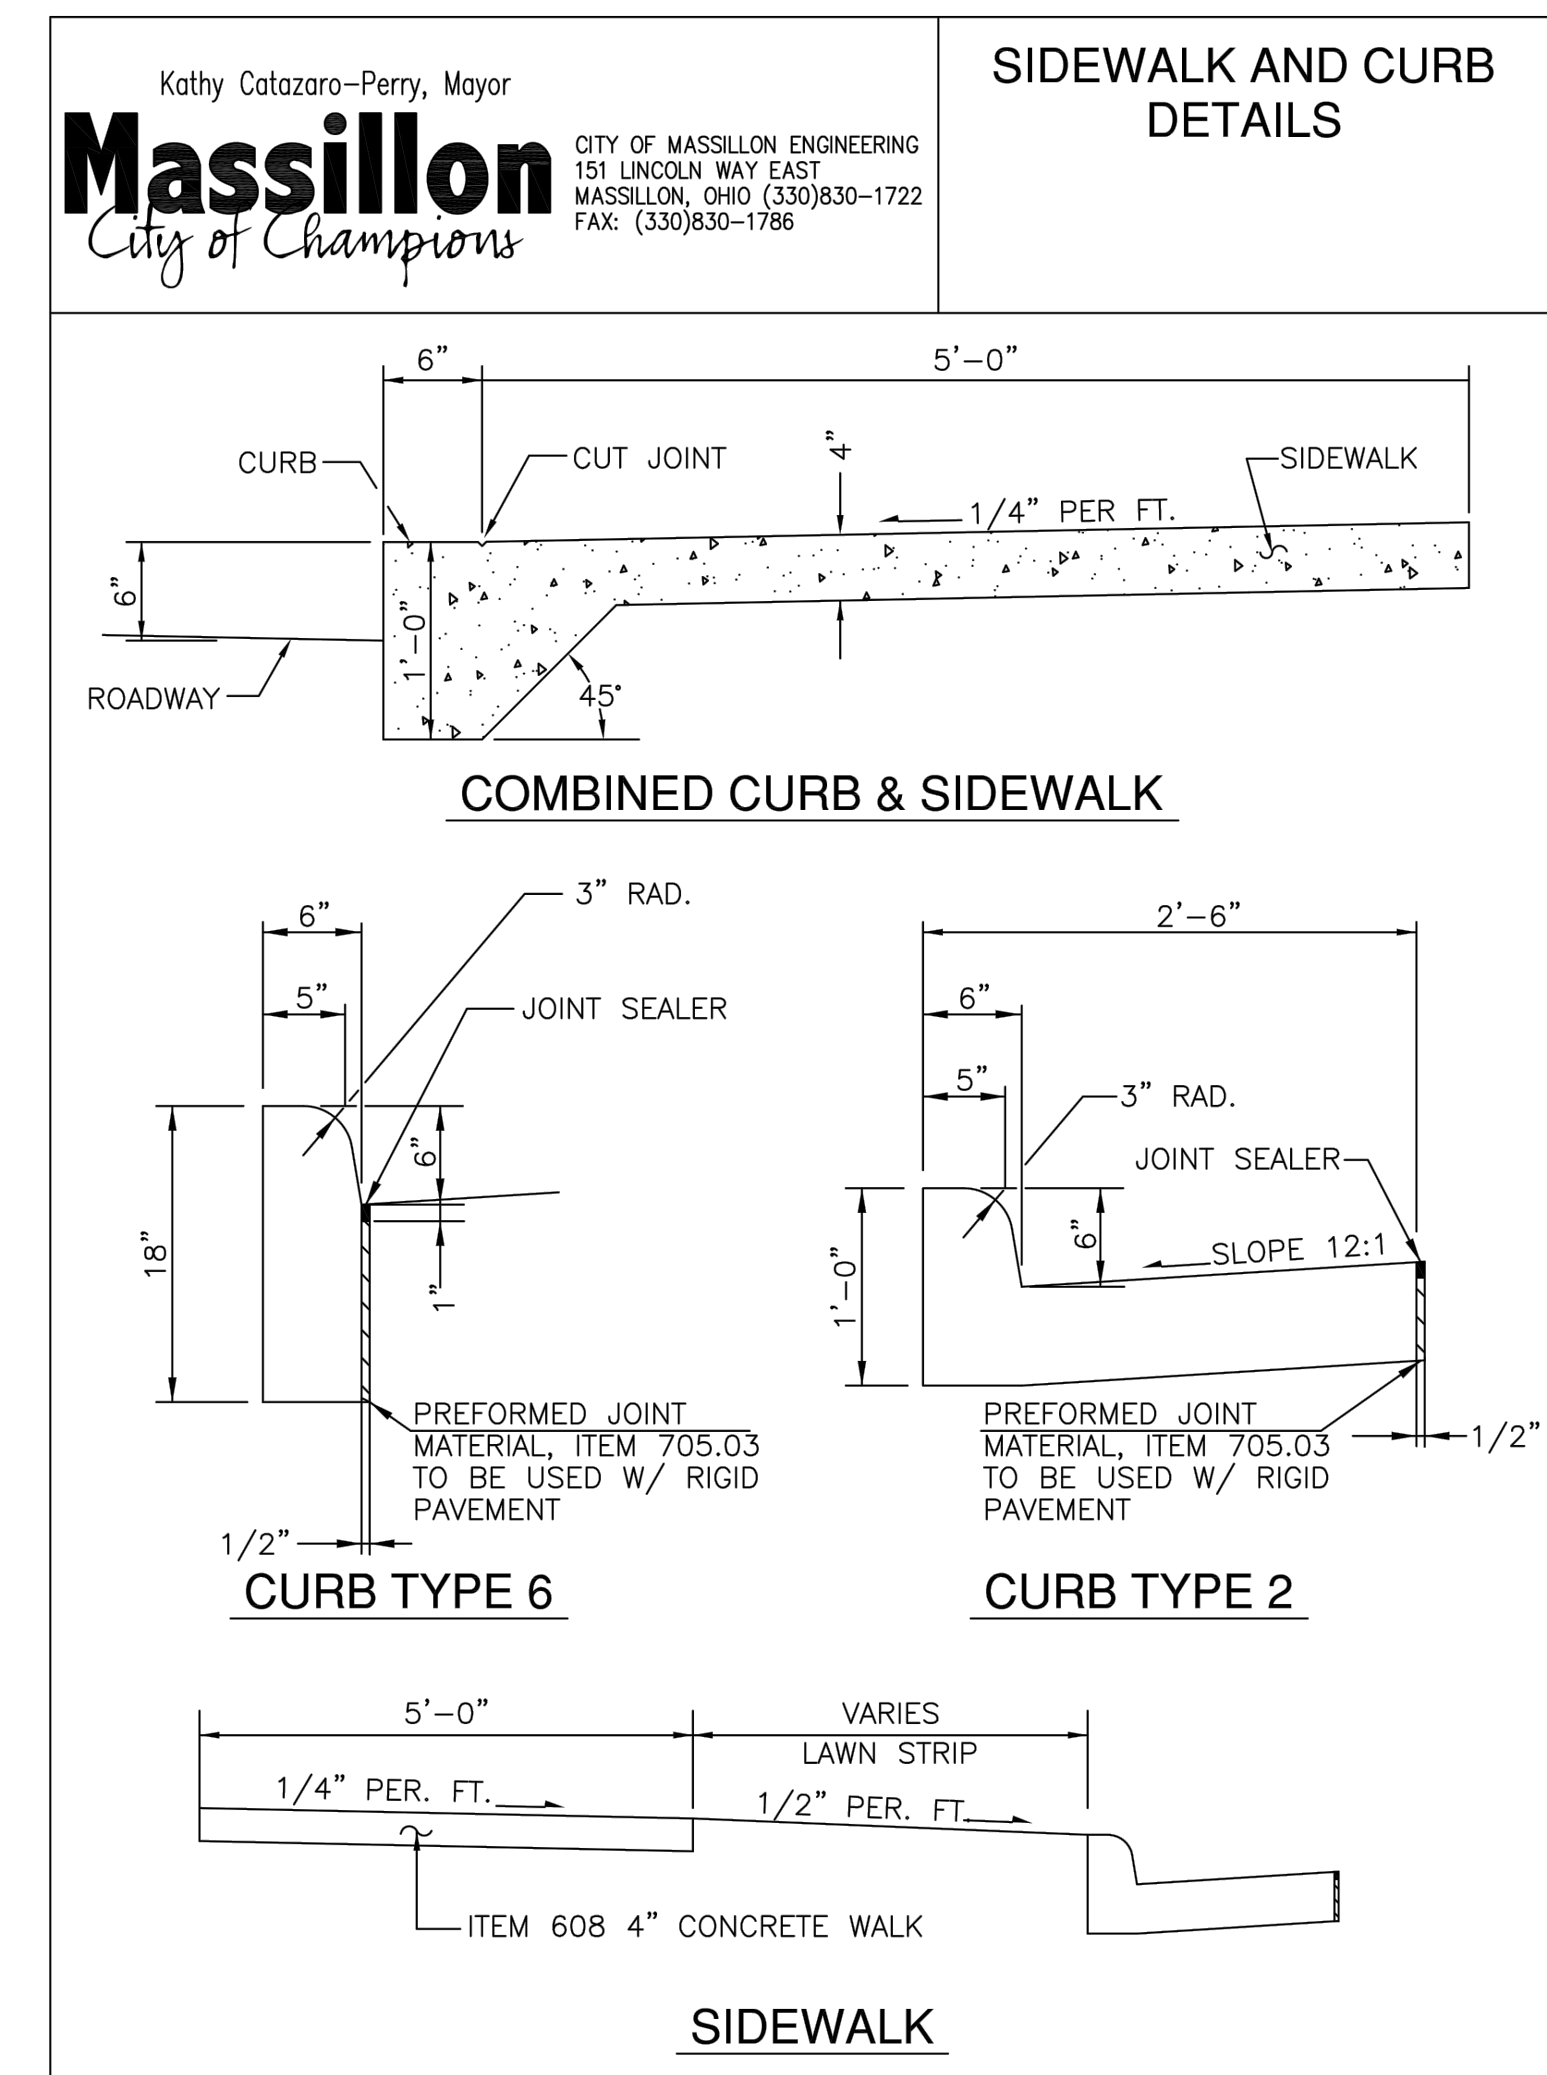


2 CITY OF MASSILLON SIDEWALK AND CURB DETAILS
Not to Scale

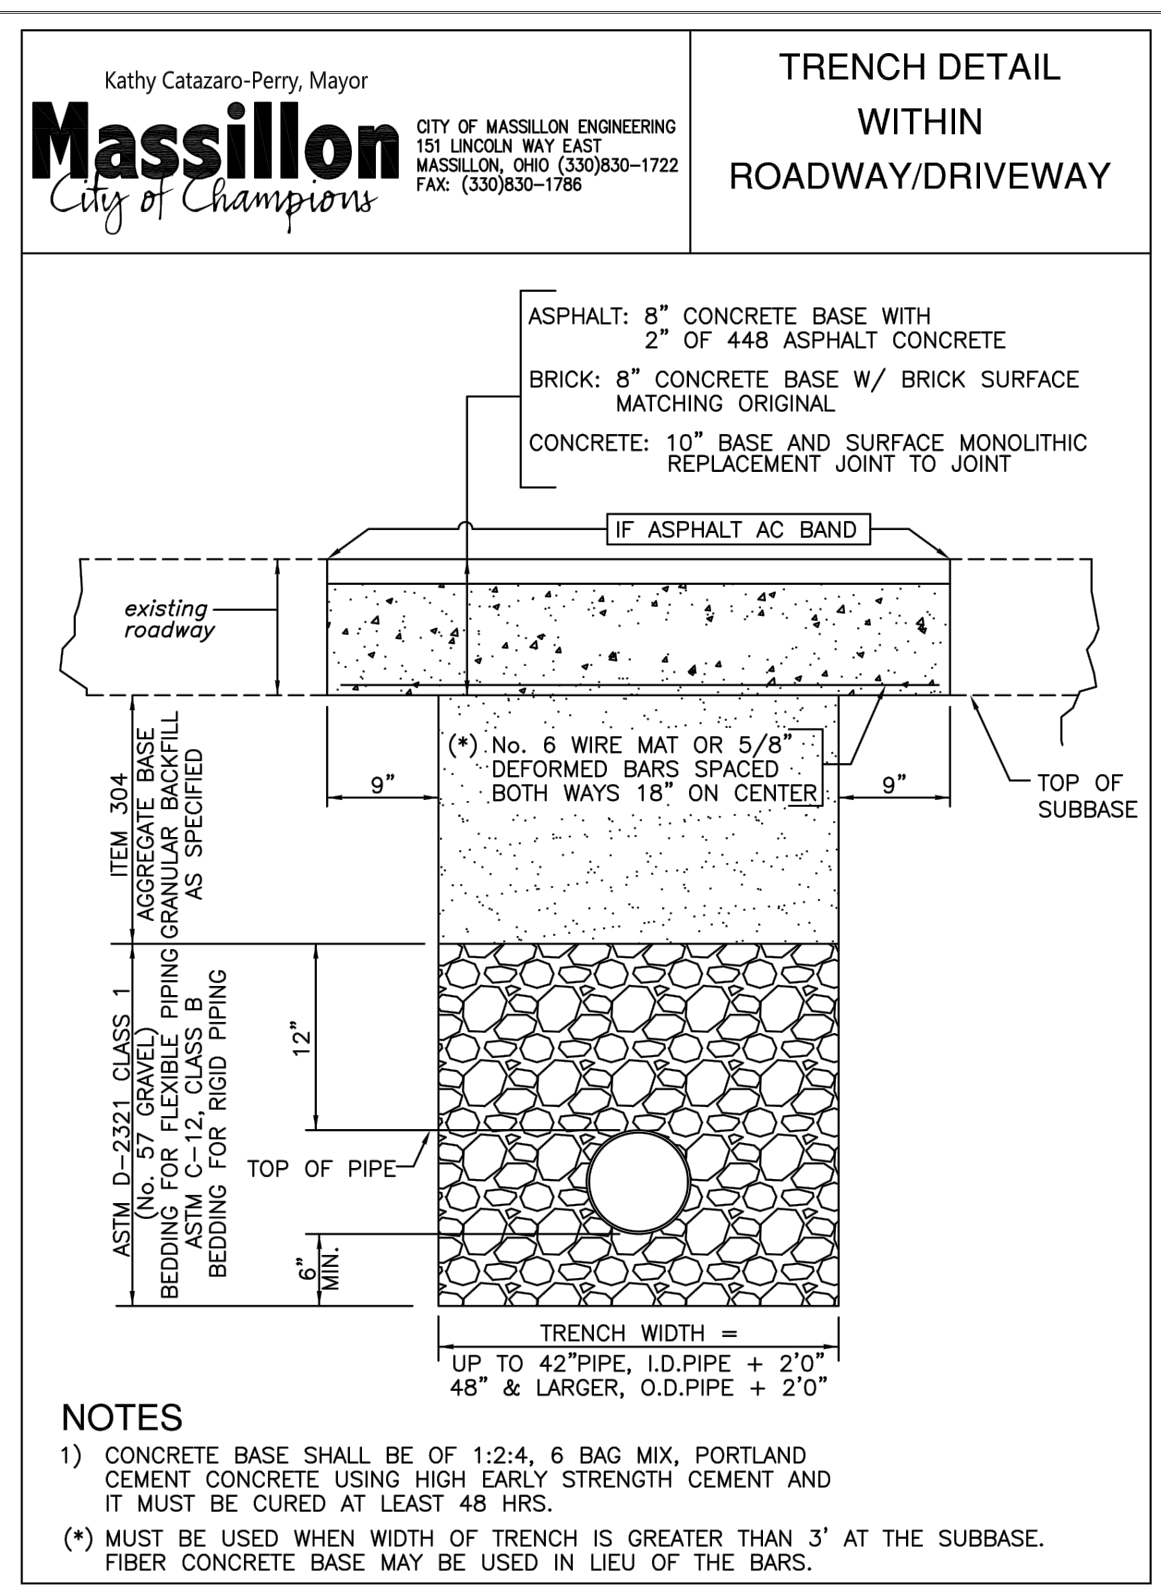

3 CITY OF MASSILLON PAVEMENT
REPAIR FOR UTILITY TRENCHES
Not to Scale

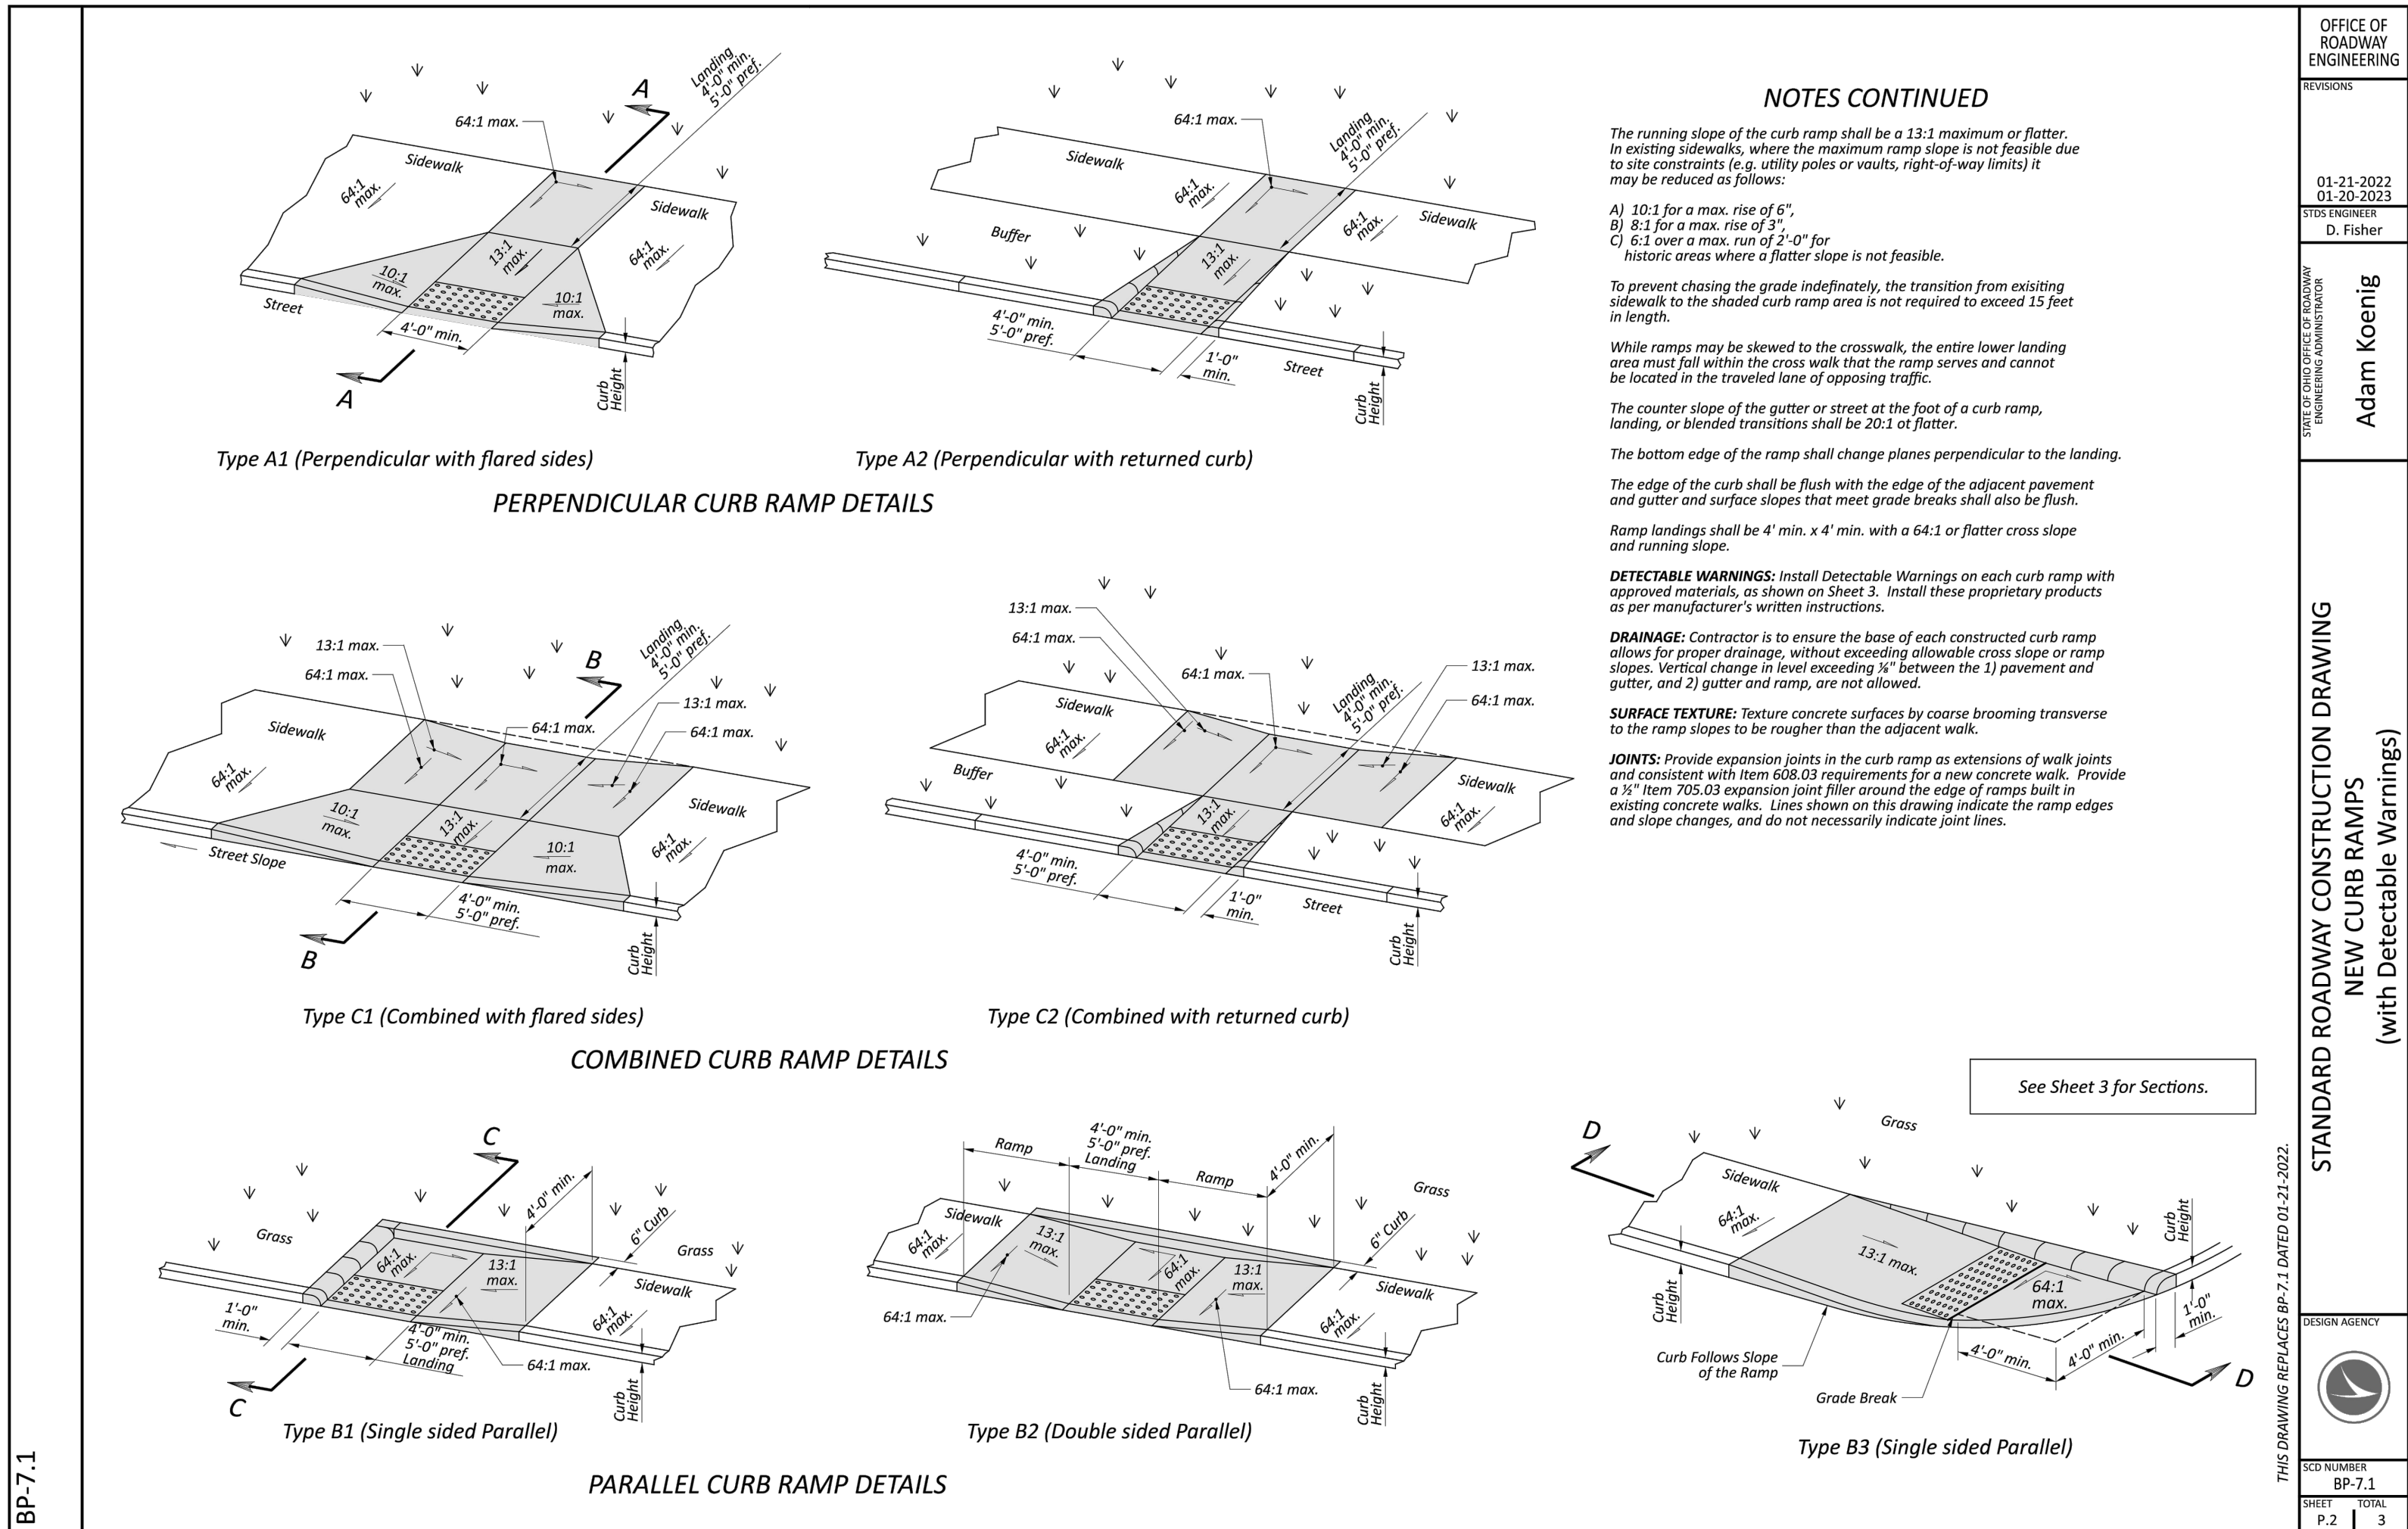


4 CURB RAMP WITHIN RIGHT-OF-WAY
Not to Scale

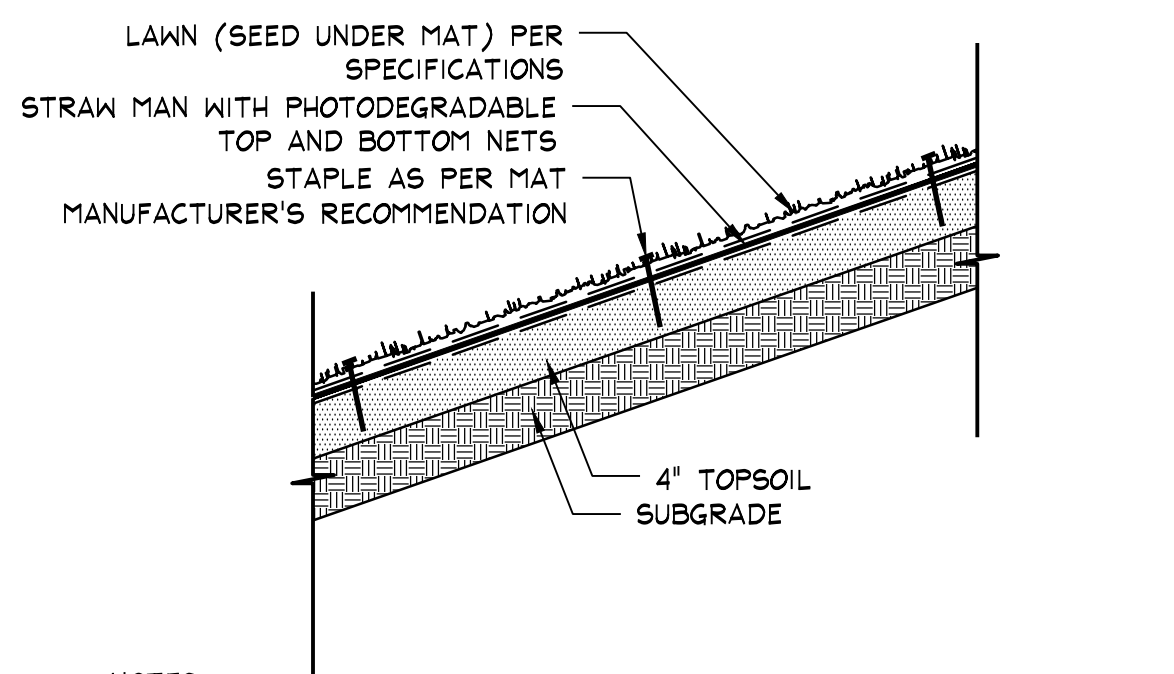

- NOTES:
- CONTRACTOR TO SPREAD 4" OF TOPSOIL (AS DEFINED IN THE SPECIFICATIONS) OVER SUBGRADE. TILL 4" TOPSOIL WITH TOP 4" OF SUBGRADE. RAKE TILLED MIXTURE TO REMOVE ALL DEBRIS LARGER THAN 1/2" IN ANY DIRECTION. SEED AND TOPDRESS WITH 1/2" TOPSOIL. INSTALL STRAW MAT AS PER MANUFACTURER'S RECOMMENDATIONS.
 - SLOPES NOT TO EXCEED 3:1. REFER TO GRADING PLAN FOR ACTUAL GRADES.

5 SLOPE RESTORATION
Not to Scale

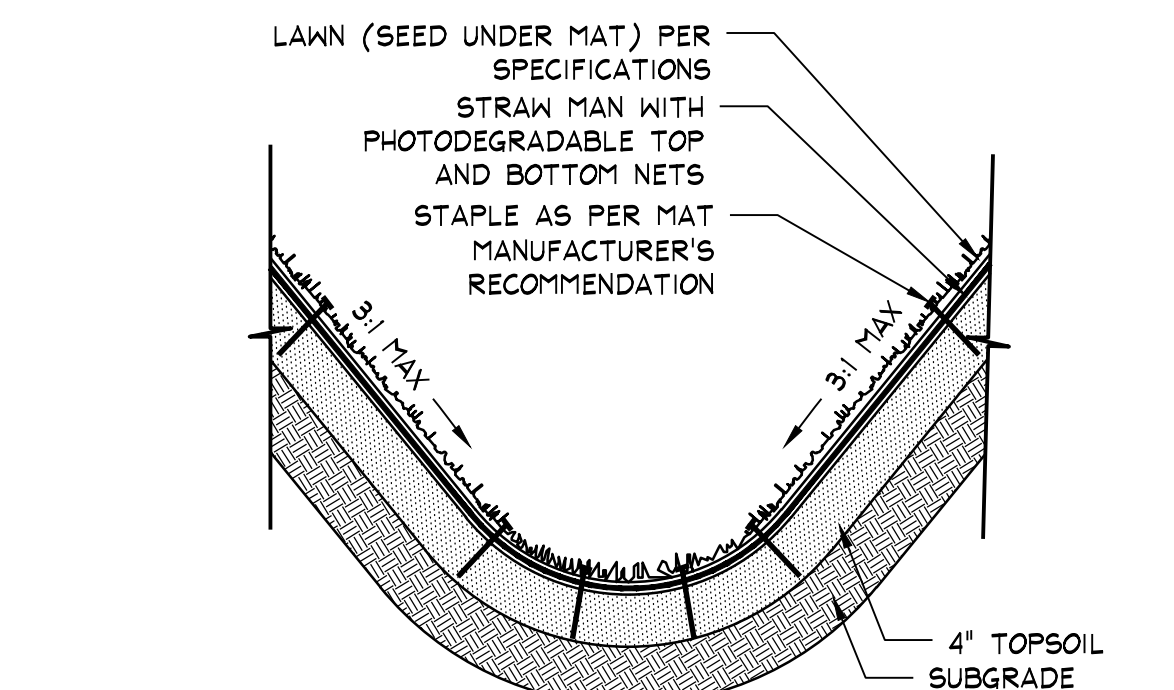


- NOTES:
- CONTRACTOR TO SPREAD 4" OF TOPSOIL (AS DEFINED IN THE SPECIFICATIONS) OVER SUBGRADE. TILL 4" TOPSOIL WITH TOP 4" OF SUBGRADE. RAKE TILLED MIXTURE TO REMOVE ALL DEBRIS LARGER THAN 1/2" IN ANY DIRECTION. SEED AND TOPDRESS WITH 1/2" TOPSOIL. INSTALL STRAW MAT AS PER MANUFACTURER'S RECOMMENDATIONS.
 - DITCH EDGES TO EXCEED 3:1 SLOPE. REFER TO GRADING PLAN FOR ACTUAL GRADES.

6 DITCH RESTORATION
Not to Scale

PROJECT NO
2203-2

ARCHITECTURAL VISION GROUP, LTD
ARCHITECTS • PLANNERS
23850 SPERRY DRIVE
CLEVELAND, OHIO 44145

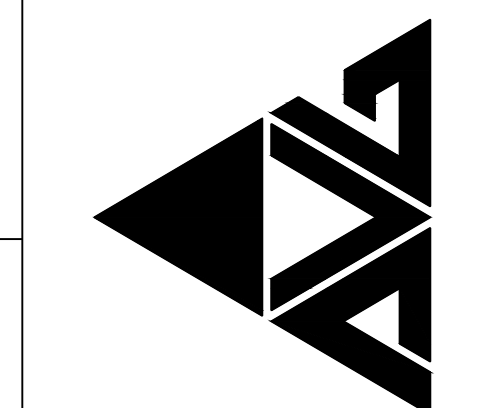

CONSULTANT:
benke
LANDSCAPE ARCHITECTURE
2680 Sperry Road, Suite 2
P.O. Box 990, P.O. Box 990
P: 216.589.9100 F: 216.589.8560
E: info@benke.com

MASSILLON CITY SCHOOL
EAST SIDE CAMPUS
1 Paul E Brown Dr SE Massillon, OH 44646

PROJECT NO 2203-1
DRAWN BY
CHECKED BY
DATE
BULLETIN #
3/2023
MARK DATE DESCRIPTION
ISSUED AS:

DETAILS

SHEET NO
L-502