


FLOORING LEGEND

	LVT-1	LUXURY VINYL TILE
	LVT-2	LUXURY VINYL TILE
	LVT-3	LUXURY VINYL TILE
	LVT-4	LUXURY VINYL TILE
	LVT-5	LUXURY VINYL TILE
	LVT-6	LUXURY VINYL TILE
	LVT-7	LUXURY VINYL TILE
	LVT-8	LUXURY VINYL TILE
	LVT-9	LUXURY VINYL TILE
	LVT-10	LUXURY VINYL TILE
	CPT-1	CARPET TILE
	CPT-2	CARPET TILE
	CPT-3	CARPET TILE
	CPT-4	CARPET TILE
	CPT-5	CARPET TILE
	CPT-6	CARPET TILE
	LIN-1	LINOLEUM
	LIN-2	LINOLEUM
	LIN-3	LINOLEUM
	LIN-4	LINOLEUM
	LIN-5	LINOLEUM
	LIN-6	LINOLEUM
	LIN-7	LINOLEUM
	LIN-8	LINOLEUM
	PFT-1	PORCELAIN FLOOR TILE
	CG	STAINLESS STEEL CORNER GUARD

- GENERAL FINISH NOTES
- ALL LVT MUST BE PROVIDED BY SAME MANUFACTURER TO KEEP A CONSISTENT MATERIAL PATTERN.
 - ALL LINOLEUM MUST BE PROVIDED BY SAME MANUFACTURER TO KEEP A CONSISTENT MATERIAL PATTERN.
 - SEE INTERIOR ELEVATIONS FOR ACCENT WALL LOCATIONS.
 - SEE RESTROOM PLANS AND ELEVATIONS FOR WALL TILE PATTERN.
 - SEE FINISH PLAN FOR FLOOR PATTERNS AND TRANSITION LOCATIONS.
 - ALL EXPOSED SIDES OF WALL TILE TO BE FINISHED WITH 1-1 TRIM. SEE A-652.
 - ALL PRODUCTS SHOWN ON MATERIAL SCHEDULE ARE SHOWN AS BASIS OF DESIGN. OTHER MANUFACTURERS THAT MEET SALES REQUIREMENTS MAY BE SUBSTITUTED PENDING ARCHITECT APPROVAL.
 - SEE FINISH PLANS FOR SEALED CONCRETE CONTROL JOINTS.
 - LINOLEUM SEAMS SHALL BE SET IT SEAMS IN USE OF HEAT WELDED.
 - SHOWER CLEARANCE MUST BE 36" MINIMUM FROM FINISH FACE TO FINISH FACE.
 - PLUMBING FIXTURES AND RESTROOM ACCESSORIES MUST MAINTAIN ACCESSIBILITY REQUIREMENTS FROM FINISH DIMENSIONS.
 - CONTRACTOR TO PROVIDE BLOCKING BEHIND STUD WALLS WHERE CASEWORK, SHELVING, TECHNOLOGY, RESTROOM ACCESSORIES, ETC. IS MOUNTED.
 - WOOD DOOR COLOR TO BE SELECTED BY ARCHITECT FROM MANUFACTURER'S FULL RANGE OF COLORS DURING SHOP DRAWING PHASE.
 - HOLLOW METAL DOOR AND FRAME COLOR TO BE PFT-1 UNLESS NOTED OTHERWISE ON INTERIOR ELEVATIONS.
 - CORNER GUARDS INDICATED ON FINISH PLAN AS "CG".
 - ALL FLOOR CONTROL JOINTS AS INDICATED ON FINISH PLAN ARE TO BE 1/4" DEPTH OF SLAB THICKNESS. IF JOINT IS GREATER THAN 1/2" DEEP, FILL WITH FOAM BACKER ROD 1/8" WIDER THAN JOINT. FILL ALL JOINTS WITH 100% SOLID SPOXY FILLER COLOR MATCHED TO CONCRETE.
 - CONTRACTOR TO PROVIDE WALK OFF MATS AT ALL BUILDING ENTRANCES.
 - SEE A-651 FOR FINISH SCHEDULE.
 - SEE INTERIOR ELEVATIONS FOR GYPSUM CONTROL JOINT LOCATIONS. SEE A-652 FOR DETAIL.
 - CONTINUE FINISH FLOOR UNDER OPEN CASEWORK, TYP.

KEY PLAN

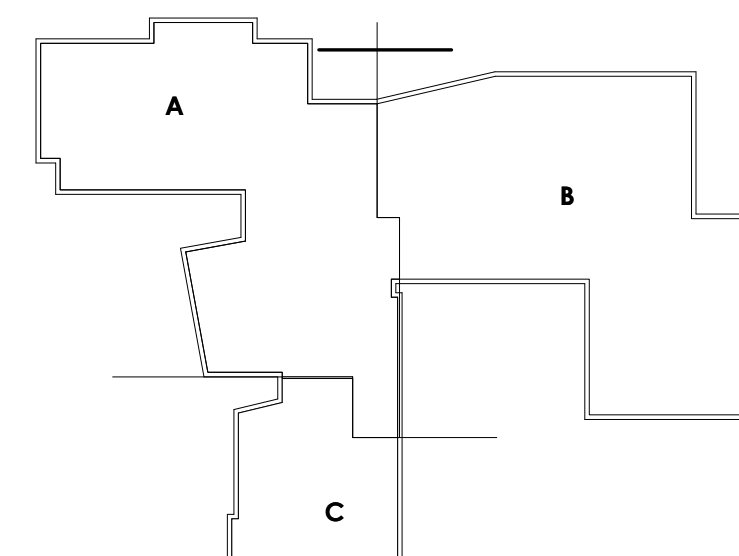

SECOND FLOOR FINISH PLAN
- UNIT A

SCALE: 1/8" = 1'-0"



PROJECT NO
2203-1

ARCHITECTURAL VISION GROUP, LTD
PLANNERS
ARCHITECTS
23850 SPERRY DRIVE
CLEVELAND, OHIO 44145

PROFESSIONAL SEAL

STATE OF OHIO
SYED S.
10376
EXPIRATION DATE 12/31/2025

CONSULTANT:

MASSILLON CITY SCHOOL
MASSILLON WEST ELEMENTARY
PK-3
250 29TH STREET NW, MASSILLON, OHIO 44646
MASSILLON CITY SCHOOL DISTRICT MASSILLON, OHIO

PROJECT NO	2203-1
DRAWN BY	
CHECKED BY	
DATE	

7/23/24 100% BID PERMIT SET
DATE DATE DATE
ISSUE/REVISIONS

SECOND FLOOR
FINISH PLAN -
UNIT A

SCALE: As Indicated
SHEET NO
A-941-A