

|                            |                        |              |  |            |  |
|----------------------------|------------------------|--------------|--|------------|--|
| TYPE OF BRIDGE             | Concrete & Stone Arch. | NO. OF SPANS |  | DATE BUILT |  |
| APPROX. SAFE LOAD CAPACITY |                        |              |  |            |  |

|            |        |                            |        |                     |        |                  |          |                    |                               |                                   |  |                   |       |             |  |                          |  |
|------------|--------|----------------------------|--------|---------------------|--------|------------------|----------|--------------------|-------------------------------|-----------------------------------|--|-------------------|-------|-------------|--|--------------------------|--|
| CLEAR SPAN | 14'-0" | LENGTH OUT TO OUT OF FLOOR | 16'-0" | WIDTH BETWEEN CURBS | 50'-9" | WIDTH OUT TO OUT | 121'-10" | WIDTH OF SIDEWALKS | 4' lawn space 9'-4" each side | HEIGHT OF FLOOR ABOVE BRIDGE SEAT |  | ROADWAY CLEARANCE | width | MIN. HEIGHT |  | PROVISIONS FOR EXPANSION |  |
|------------|--------|----------------------------|--------|---------------------|--------|------------------|----------|--------------------|-------------------------------|-----------------------------------|--|-------------------|-------|-------------|--|--------------------------|--|

|                               |       |                                       |                   |                       |                          |  |  |  |  |  |  |  |  |  |  |  |  |
|-------------------------------|-------|---------------------------------------|-------------------|-----------------------|--------------------------|--|--|--|--|--|--|--|--|--|--|--|--|
| TYPE OF RAILING               | None  | TYPE AND THICKNESS OF WEARING SURFACE | Brick Pavement    | TYPE AND SIZE OF CURB | Stone 4" high x 6" wide. |  |  |  |  |  |  |  |  |  |  |  |  |
| DESCRIPTION OF FLOOR DRAINAGE | Slope | ALIGNMENT AND SKEW OF STRUCTURE       | R/A to E of Road. | APPROACH SLABS        | -                        |  |  |  |  |  |  |  |  |  |  |  |  |
| LIGHTING SYSTEM               | -     |                                       |                   |                       |                          |  |  |  |  |  |  |  |  |  |  |  |  |

|                                |              |                        |     |               |       |                                 |        |                  |       |                                               |          |                    |          |  |  |  |  |
|--------------------------------|--------------|------------------------|-----|---------------|-------|---------------------------------|--------|------------------|-------|-----------------------------------------------|----------|--------------------|----------|--|--|--|--|
| STREAM CHANNEL CHARACTERISTICS | Sippo Creek. | APPROX. WIDTH OF BANKS | 15' | CHANNEL DEPTH | 1'-6" | HEIGHT FROM GRADE TO STREAM BED | 29'-9" | NATURE OF BOTTOM | stone | ALIGNMENT OF STREAM ABOVE AND BELOW STRUCTURE | Winding. | SKEW OF FLOOD FLOW | N. to S. |  |  |  |  |
|--------------------------------|--------------|------------------------|-----|---------------|-------|---------------------------------|--------|------------------|-------|-----------------------------------------------|----------|--------------------|----------|--|--|--|--|

|                   |  |               |  |                  |  |  |  |  |  |  |  |  |  |  |  |  |  |
|-------------------|--|---------------|--|------------------|--|--|--|--|--|--|--|--|--|--|--|--|--|
| THICKNESS OF SLAB |  | CONCRETE SLAB |  | STD. DRAWING NO. |  |  |  |  |  |  |  |  |  |  |  |  |  |
|                   |  |               |  |                  |  |  |  |  |  |  |  |  |  |  |  |  |  |

|              |  |               |  |                  |  |  |  |  |  |  |  |  |  |  |  |  |  |
|--------------|--|---------------|--|------------------|--|--|--|--|--|--|--|--|--|--|--|--|--|
| NO. OF BEAMS |  | CONCRETE BEAM |  | STD. DRAWING NO. |  |  |  |  |  |  |  |  |  |  |  |  |  |
|              |  |               |  |                  |  |  |  |  |  |  |  |  |  |  |  |  |  |

|                 |  |                 |  |                  |  |  |  |  |  |  |  |  |  |  |  |  |  |
|-----------------|--|-----------------|--|------------------|--|--|--|--|--|--|--|--|--|--|--|--|--|
| WIDTH OF GIRDER |  | CONCRETE GIRDER |  | STD. DRAWING NO. |  |  |  |  |  |  |  |  |  |  |  |  |  |
|                 |  |                 |  |                  |  |  |  |  |  |  |  |  |  |  |  |  |  |

|                         |                               |        |  |                  |  |  |  |  |  |  |  |  |  |  |  |  |  |
|-------------------------|-------------------------------|--------|--|------------------|--|--|--|--|--|--|--|--|--|--|--|--|--|
| MATERIAL                | Old part brick-New part Conc. | ARCHES |  | STD. DRAWING NO. |  |  |  |  |  |  |  |  |  |  |  |  |  |
| TYPE OF RAIL OR PARAPET |                               |        |  |                  |  |  |  |  |  |  |  |  |  |  |  |  |  |


|            |        |      |        |                 |       |                  |       |                 |       |                        |        |                               |              |
|------------|--------|------|--------|-----------------|-------|------------------|-------|-----------------|-------|------------------------|--------|-------------------------------|--------------|
| CLEAR SPAN | 14'-0" | RISE | 10'-0" | CROWN THICKNESS | 1'-6" | SPRING THICKNESS | 3'-0" | FILING MATERIAL | Earth | DEPTH OF FILL AT CROWN | 18'-3" | HEIGHT OF PARAPET ABOVE GRADE | 9'-9" below. |
|------------|--------|------|--------|-----------------|-------|------------------|-------|-----------------|-------|------------------------|--------|-------------------------------|--------------|

|                     |                             |               |  |                                 |  |                      |  |                   |         |                      |  |                               |                      |
|---------------------|-----------------------------|---------------|--|---------------------------------|--|----------------------|--|-------------------|---------|----------------------|--|-------------------------------|----------------------|
| ABUTMENTS AND PIERS |                             | SUB-STRUCTURE |  |                                 |  |                      |  |                   |         |                      |  |                               |                      |
| REAR                | Foundation - old part stone | TYPE          |  | HEIGHT OF FOOTER TO BRIDGE SEAT |  | WIDTH OF BRIDGE SEAT |  | LENGTH OF FOOTERS | 12'-10" | FOUNDATIONS (PILING) |  | WINGS (LENGTHS, ANGLES, ETC.) | N.W. 24'x1' Concrete |
| FORWARD             | --- " --- New ---           |               |  |                                 |  |                      |  |                   |         |                      |  |                               | N.E. 24'x1' ---      |
| PIER                |                             |               |  |                                 |  |                      |  |                   |         |                      |  |                               |                      |
| PIER                |                             |               |  |                                 |  |                      |  |                   |         |                      |  |                               |                      |

|            |     |          |     |          |         |         |   |          |                  |         |                   |           |                |      |      |                        |
|------------|-----|----------|-----|----------|---------|---------|---|----------|------------------|---------|-------------------|-----------|----------------|------|------|------------------------|
| BRIDGE NO. | 49. | TOWNSHIP | PE. | ROAD NO. | U.S. 30 | SECTION | 8 | STRENGTH | H10- H12 H15 H20 | ROADWAY | 15'-18 19'-22 23+ | CLEARANCE | 12- 12'-14 14+ | OPEN | TYPE | Concrete & Stone Arch. |
|------------|-----|----------|-----|----------|---------|---------|---|----------|------------------|---------|-------------------|-----------|----------------|------|------|------------------------|



SKETCH OF STRUCTURE SHOWING DIMENSIONS

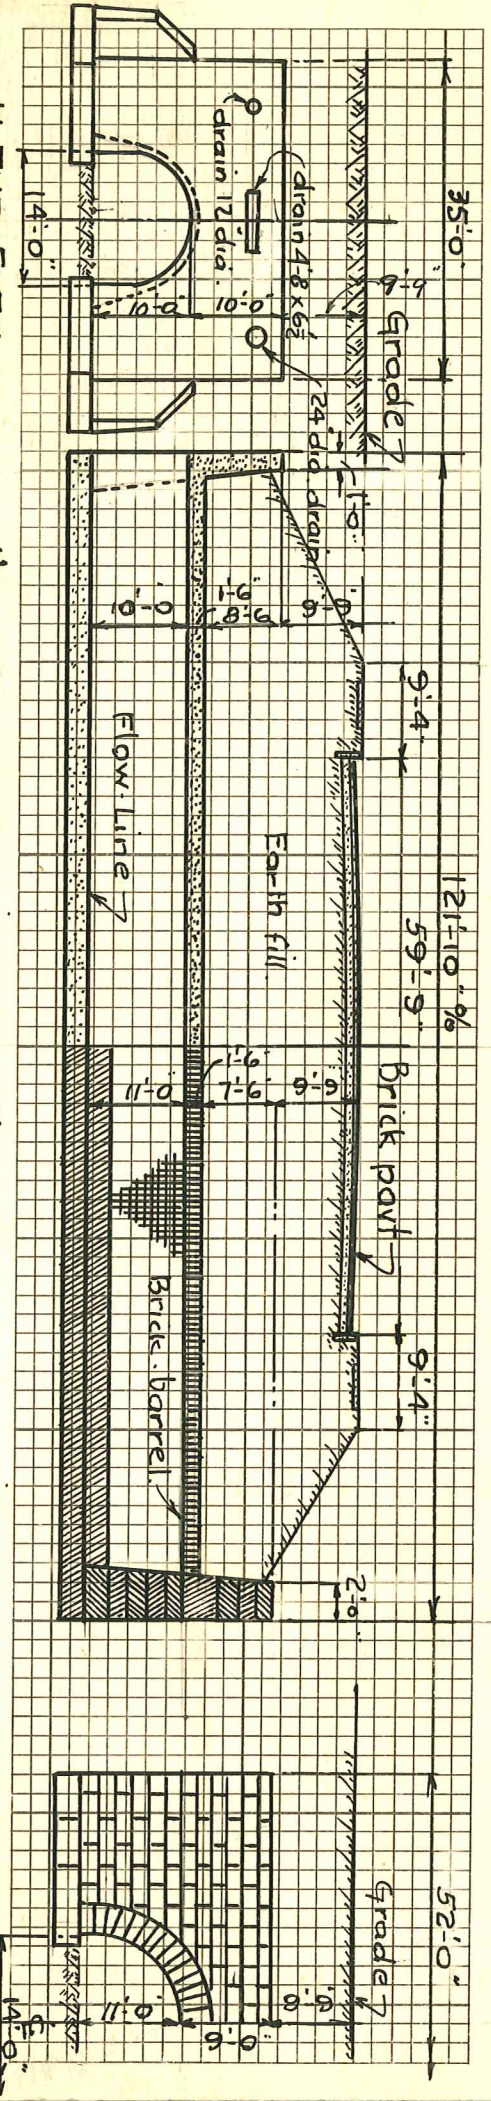

N. END - ELEV.

HALF CROSS-SECTION.

HALF CROSS-SECTION.

HALF - S. END - ELEV.

(Showing Typical design of new concrete part at N. end)

( Showing Typical design of Original Structure)

LOCATION SKETCH

Jackson Twp.

REMARKS

Arch in good condition. 3-25-1934

ODOT Inspected

