

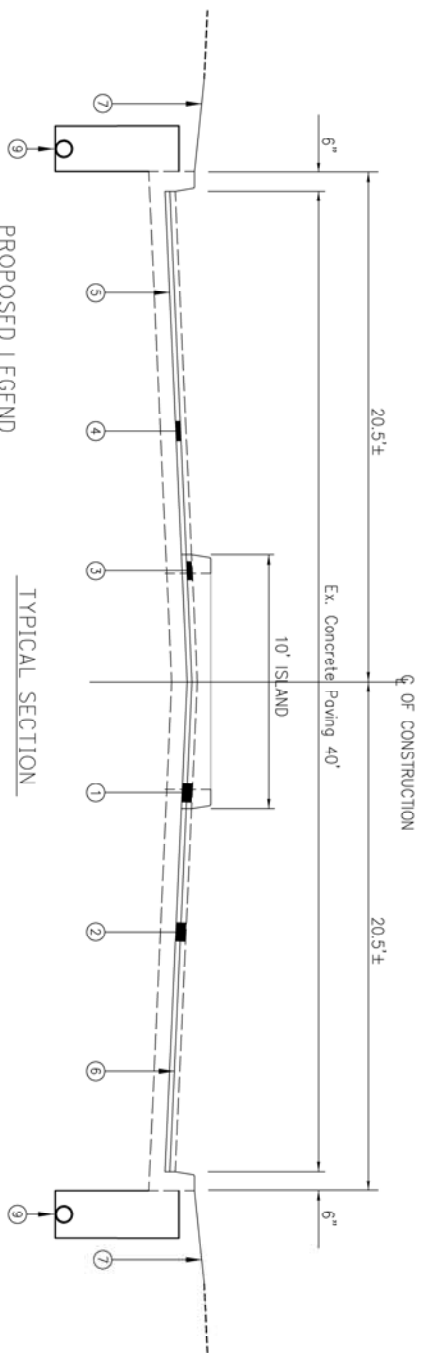


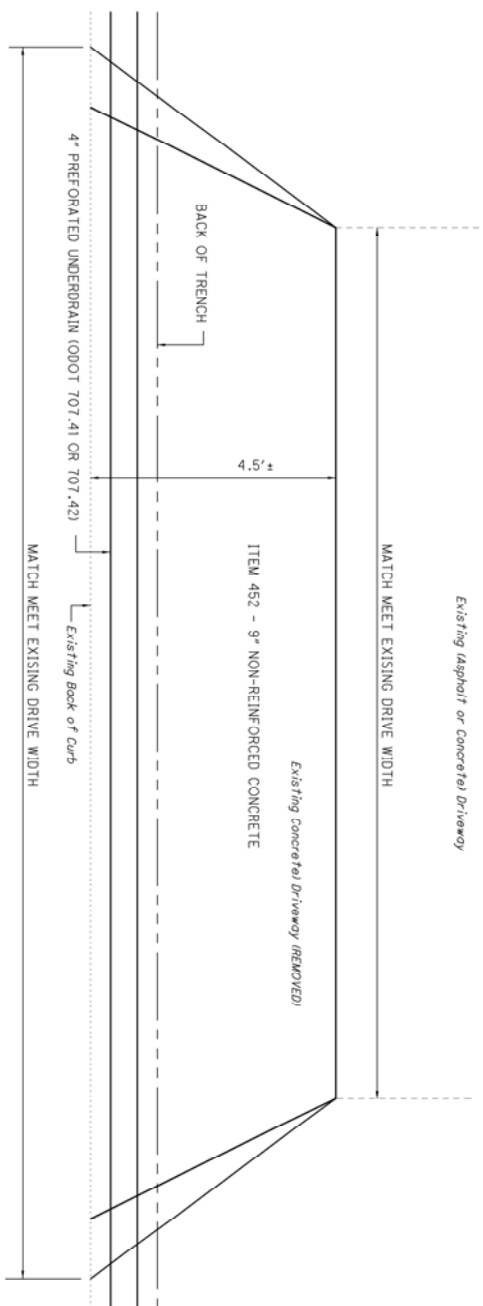

- ① - ITEM 251 - 2" CONCRETE FINISHING
- ② - ITEM 441 - 1 1/4" ASPHALT CONCRETE SURFACE COURSE, TYPE 1, (448) PG 64-22
- ③ - ITEM 441 - 3/4" ASPHALT CONCRETE INTERMEDIATE COURSE, TYPE 1, (448) PG 64-22
- ④ - ITEM 407 - TACK COAT
- ⑤ - ITEM 650mass - FIBERGLASS/POLYESTER INTERLAYER MAT
- ⑥ - ITEM 659mass - SEEDING AND MULCHING
- ⑦ - ITEM 609 - CIRB, TYPE 3 (0007)
- ⑧ - ITEM 605 - 4" SHALLOW PIPE UNDERDRAINS

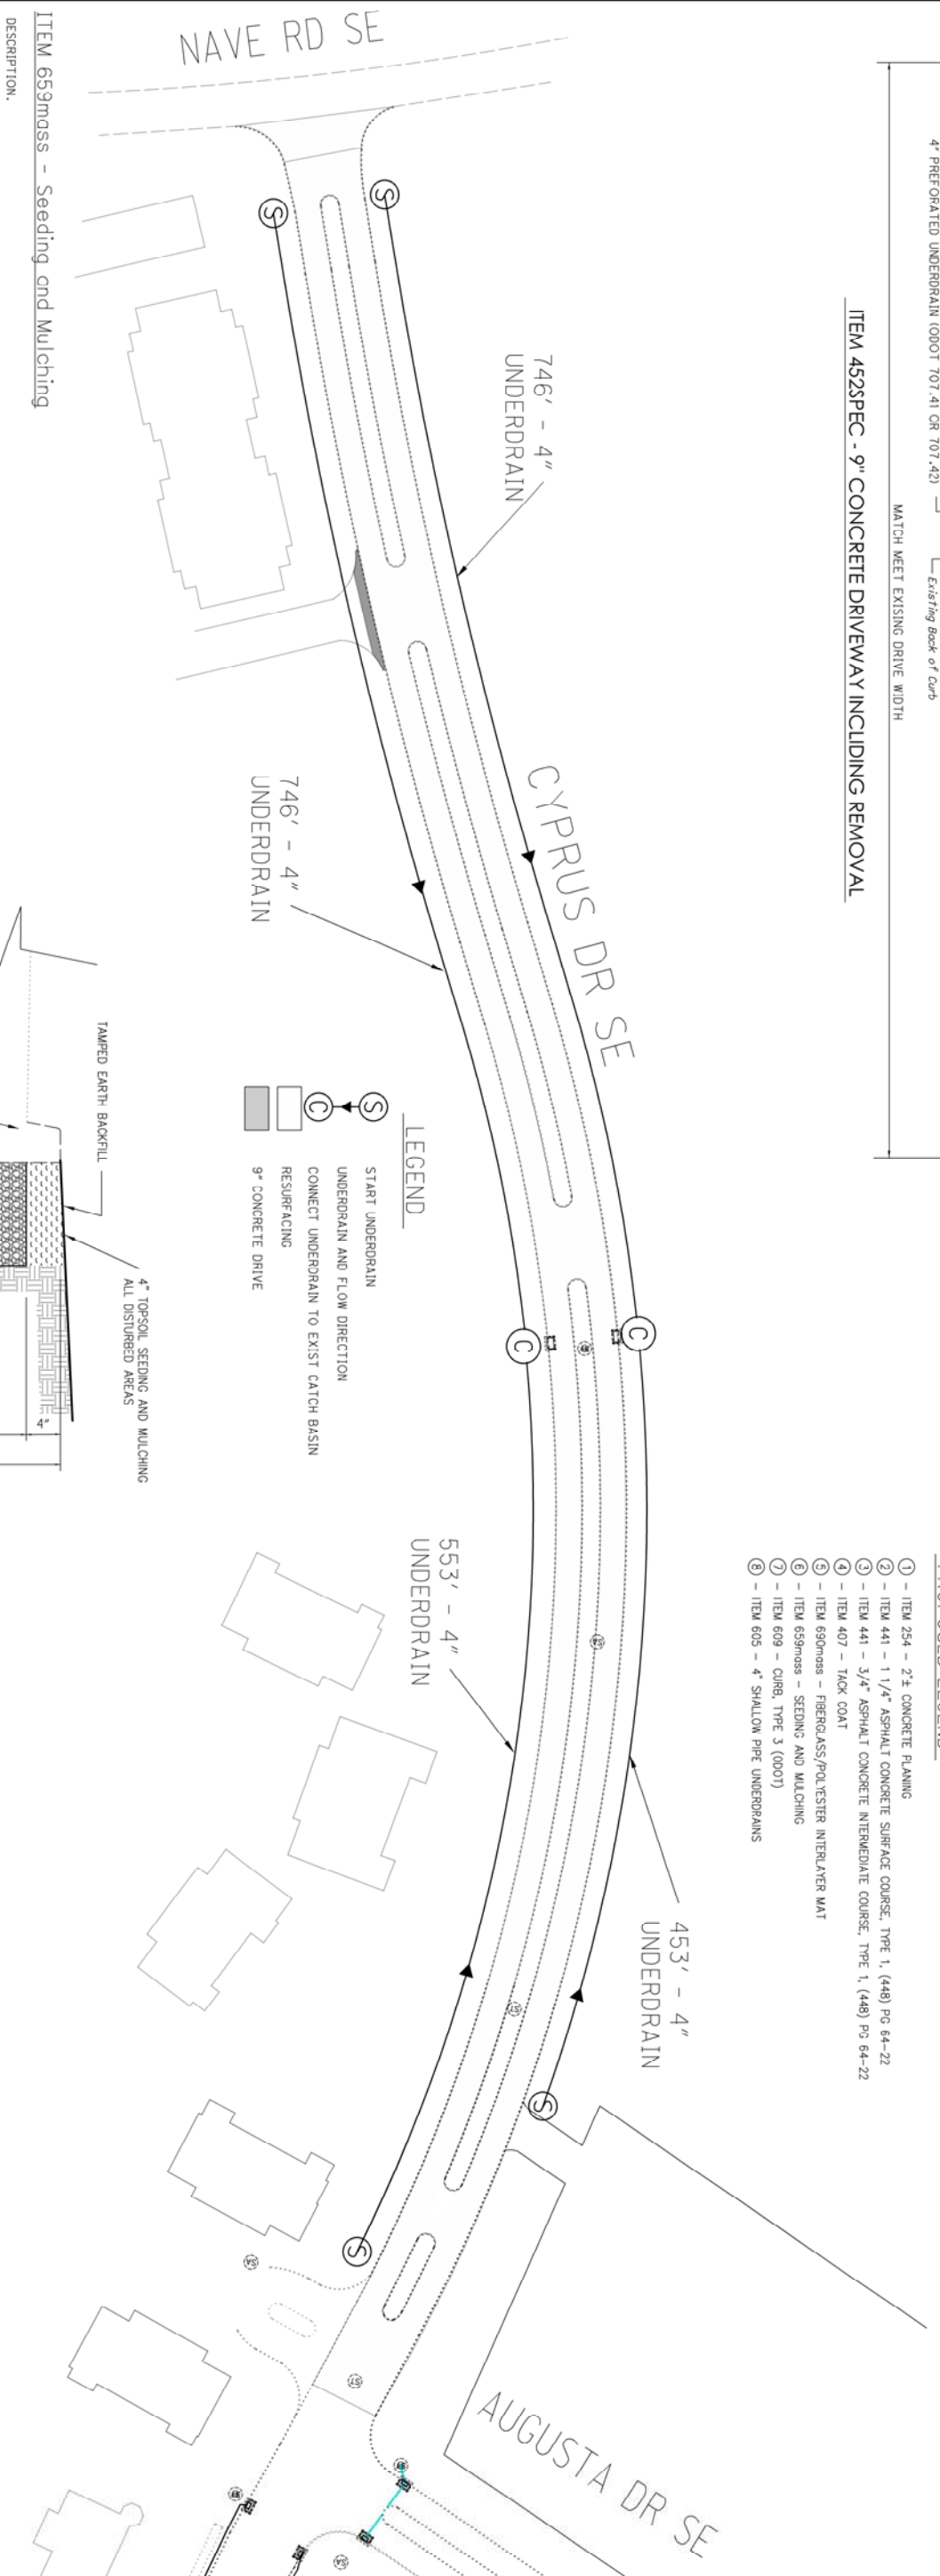

DESCRIPTION.

ITEM 659mass - Seeding and Mulching

THIS WORK CONSISTS OF LIMEING 4" OF SUITABLE SCREENED TOPSOIL, PREPARING THE SEED BED, AND PLACING AND INCORPORATING SEED, AGRICULTURAL LIME, COMMERCIAL FERTILIZER, AND PLACING MULCHING MATERIAL. PER ORDER ITEM 659 UNLESS OTHERWISE STATED.

PERFORM THIS WORK IN AREAS DISTURBED DURING CONSTRUCTION AND AS DIRECTED BY ENGINEER FOR SEEDING AND MULCHING. PERFORM SEEDING AND MULCHING AFTER COMPLETING ALL WORK IN THE AREA AND WITHIN 7 DAYS OF OBTAINING FINAL GRADE. IF IT IS ANTICIPATED THAT FUTURE WORK MAY DISTURB AN AREA, PLACE TEMPORARY SEED (CLASS 7), AND PROVIDE MULCH ACCORDING TO ITEM 207 AND PERFORM SEEDING AND MULCHING AFTER ALL WORK IS COMPLETED. IF THE CONTRACTOR DISTURBS A FINAL AREA, THEN THE CONTRACTOR SHALL RESTORE THIS AREA.

ALL EXISTING MATERIAL SHALL BE HAULED OFF SITE DAILY NO STOCK PILING SHALL BE PERMITTED.

TESTING OF SOIL OR TOPSOIL

WHEN A SOIL ANALYSIS TEST OF THE SOIL OR TOPSOIL IS REQUIRED PER CITY OF MASSILLON, THE FOLLOWING SAMPLING FREQUENCY PER LATEST ODOT SPECIFICATIONS AND MATERIALS MANUAL.

ALL MATERIALS AND PLACEMENT SHALL BE PER ODOT ITEM 659 - SPECIFICATION AND MATERIALS UNLESS OTHERWISE STATED

MATERIALS AND LABOR SHALL BE PAID FOR UNDER ITEM 655MOSS - SEEDING AND MULCHING LUMP SUM
PRIVATE PROPERTY

THE CONTRACTOR SHALL EXERCISE EVERY CAUTION OF REMOVING AND RESETTING PRIVATE PROPERTY. THIS INCLUDES BUT NOT LIMITED TO STATUES, FLAG POLES, LAWN DECORATIONS AND PLACE THEM IN OWNERS LAND. A LETTER SHALL BE SENT TO THE HOMEOWNER TO REMOVE PRIVATE PROPERTY WITHIN THE WORK LIMITS WORKING DAYS PRIOR TO CONSTRUCTION. THE CONTRACTOR SHALL BE RESPONSIBLE FOR REMOVING AND RESETTING MAILBOXES. ANY MAILBOX DAMAGED BY THE CONTRACTOR SHALL BE REPLACED WITH A MAILBOX OF EQUAL DESIGN AND COLOR.

MATERIAL AND LABOR SHALL BE INCLUDED IN ITEM 4" SHALLOW PIPE UNDERDRAIN.

EXCAVATION - REMOVAL

EXCAVATION AND REMOVAL OF EXISTING SHALL BE INCLUDED IN THE COST OF THE PERTINENT ITEM.

QUANTITIES											
ITEM	254	407	441	441	452	605	609	690mass	659mass	611	611
DESCRIPTION	2" CONCRETE PAVEMENT PLACING	TACK COAT	1 1/4" ASPHALT SURFACE COURSE, TYPE 1, (448) PG 64-22	3/4" CONCRETE INTERMEDIATE COURSE, TYPE 1, (448) PG 64-22	9" CONCRETE DRIVE INCLUDING REMOVAL	4" SHALLOW PIPE UNDERDRAINS	CURB, TYPE 3 (0007)	FIBERGLASS/ POLYESTER INTERLAYER MAT	SEEDING AND MULCHING	DRAINAGE MANHOLE REHAB	SANITARY MANHOLE REHAB
UNITS	SY	GAL	CY	CY	SY	LF	LF	SY	EACH	EACH	EACH
CYPRUS DR SE	5619	562	196	118	70	2498	300	5619	1	1	1
TOTAL	5619	562	196	118	70	2498	300	5619	1	1	1

DATE	DESCRIPTION

DATE:	July, 2023
DRAWN BY:	FPW
DATE:	July, 2023

HORIZONTAL
SCALE IN FEET

7-11



NAME: _____

NUMBER:

V:\Clerical\Letterhead\his res logo with mayors name.png