

CITY OF MASSILLON
CITY ENGINEERING DEPARTMENT
STARK COUNTY, OHIO
Castlewest Cir NW Improvement Phase III

UNDERGROUND UTILITIES
CONTACT BOTH SERVICES TWO WORKING DAYS BEFORE YOU DIG

OHIO
UtilitiesProtection
SERVICE

Call Before You Dig
1-800-362-2764

(Non-members must be called directly)

OIL & GAS PRODUCERS
UNDERGROUND PROTECTION SERVICE
1-800-925-0988

OUPS REFERENCE:

N
NE
SE
SW

VERTICAL
SCALE
1" = 10'

NTS
HORIZONTAL
SCALE IN FEET


CHECKED BY:
AP

DATE:
Jan., 2024

DRAWN BY:
FPW

DATE:
Jan., 2024


REVISIONS:
DATE DESCRIPTION

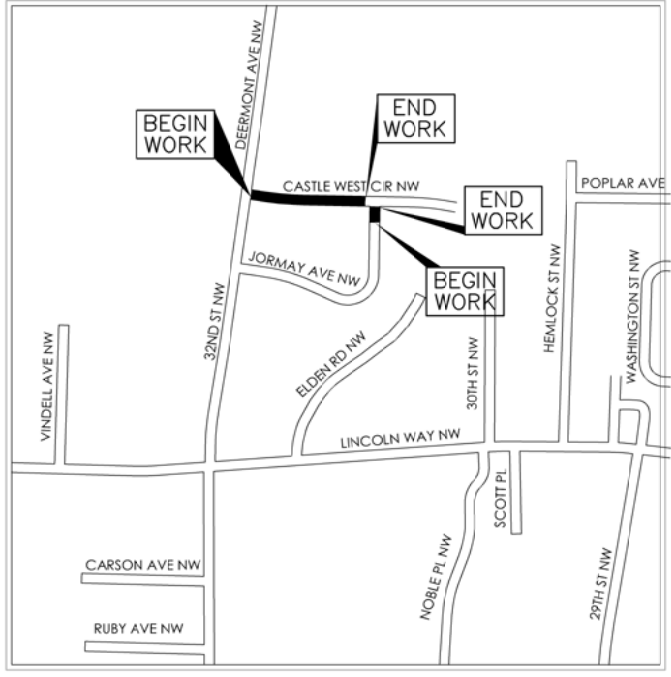


LOCATION MAP

PORTION TO BE IMPROVED
STREETS
.....

CONTROL			
DESCRIPTION	NORTH	EAST	ELEVATION
IPF	XX	XX	XX
IPF	XX	XX	XX
STA. 5+75	414180.7833	2226500.2503	
STA. 9+98.61	414186.8465	2226176.8193	
STA. 10+98.22	414203.2315	2225977.8953	
STA. 11+85.23	414215.8576	2225891.8029	

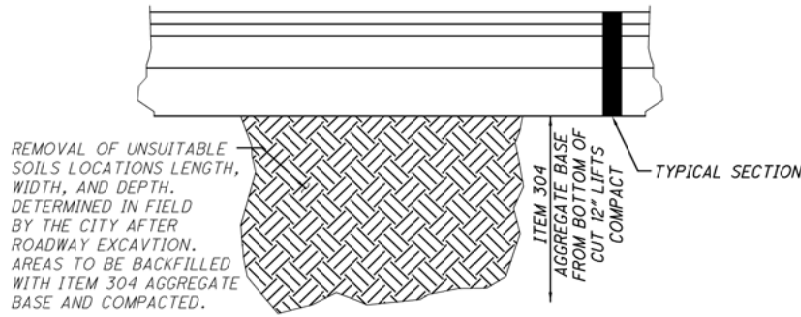

ITEM 203SPEC-UNDERCUT
ALL LABOR AND MATERIAL SHOWN ABOVE SHALL BE PAID FOR UNDER
ITEM 203SPEC-UNDERCUT - 300 CY

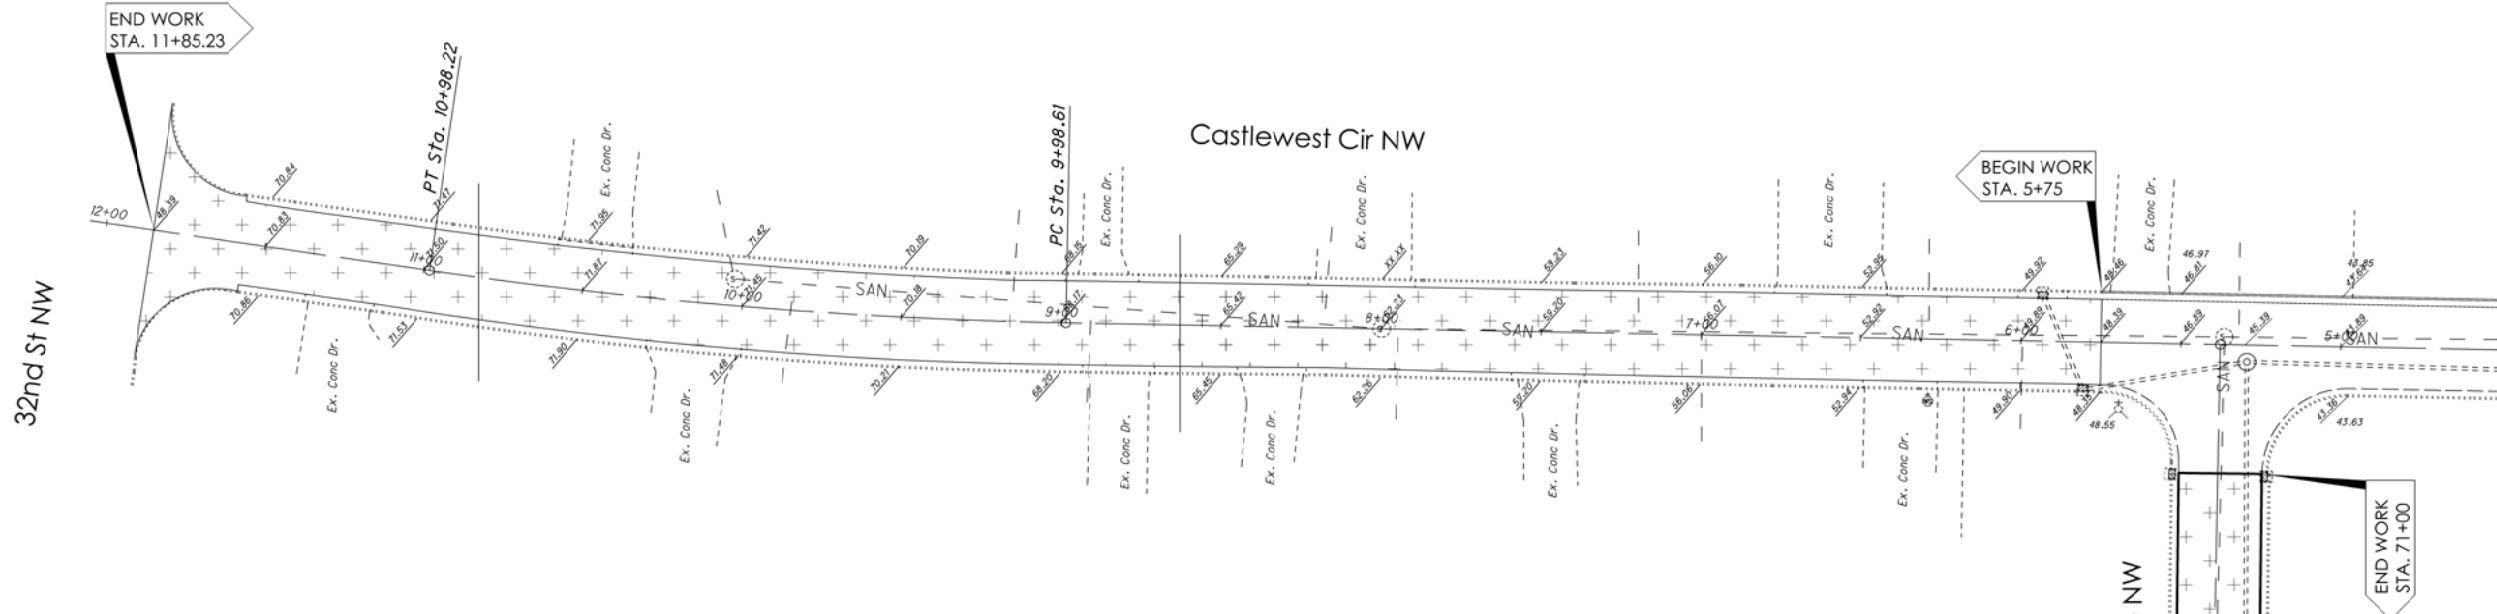


19294 SF

PROPOSED LEGEND

- 1 - ITEM 441-1 1/2" ASPHALT CONCRETE SURFACE COURSE, TYPE 1 (448), PG 64-22 - 90 CY
- 2 - ITEM 441-1 1/2" ASPHALT CONCRETE INTERMEDIATE COURSE, TYPE 2 (448), PG 64-28 - 90 CY
- 3 - ITEM 301-4" ASPHALT CONCRETE BASE - 240 CY
- 4 - ITEM 304-6" AGGREGATE BASE - 360 CY
- 5 - ITEM 407-TACK COAT - 428 GAL
- 6 - ITEM 204 - SUBGRADE COMPACTION - 2150
- 7 - ITEM 659-SEEDING AND MULCHING - LUMP SUM
- 8 - ITEM 609-CURB, TYPE 2 - AS DIRECTED IN FIELD SHALL INCLUDE REMOVAL. 100 LF

+ + - ITEM 202-EXCAVATION INCLUDING ROADWAY. - 780 CY

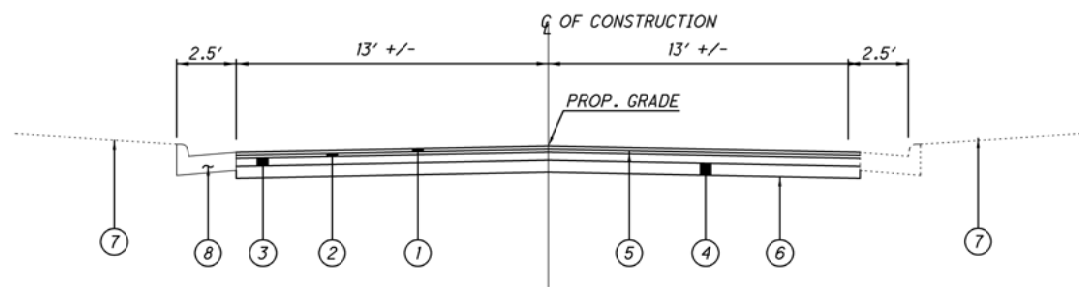

PAVEMENT REPLACEMENT TYPICAL SECTION

CASTLEWEST CIR SW
STA. 10+00 TO STA. 17+61.57
STA. 20+03.45 TO STA. 50+70

Castlewest Improvement Phase III
PLAN
City of Massillon
Stark County, Ohio

DRAWING NAME:
X
CITY NUMBER:
X