

PLAN	DATE	
	BY	
	REVISION	
	NO.	

PROFILE	DATE	
	BY	
	REVISION	
	NO.	

APPROVED BY THE CANTON CITY ENGINEER ON THIS DAY OF 19

APPROVED BY THE STARK COUNTY SANITARY ENGINEER THIS DAY OF 19

STARK COUNTY SANITARY ENGINEER
BY DEPUTY ENGINEER

APPROVED BY THE MASSILLON CITY ENGINEER THIS DAY OF 19


approved August 6, 1975
MASSILLON CITY ENGINEER

CURVE DATA

R = 75.00'
A = 117.81'
C = 106.07'
B₁ = N49°54'10"E
Δ = 90°00'00"
T = 75.00'

40' TYPICAL SECTION
(FROM CHEROKEE TO R.T.
STA. 3+90.59)

2-2-A C.B. STA 3+90.59 17.5 RT.
T/G 1124.50 INLET 1124.00
1122.75

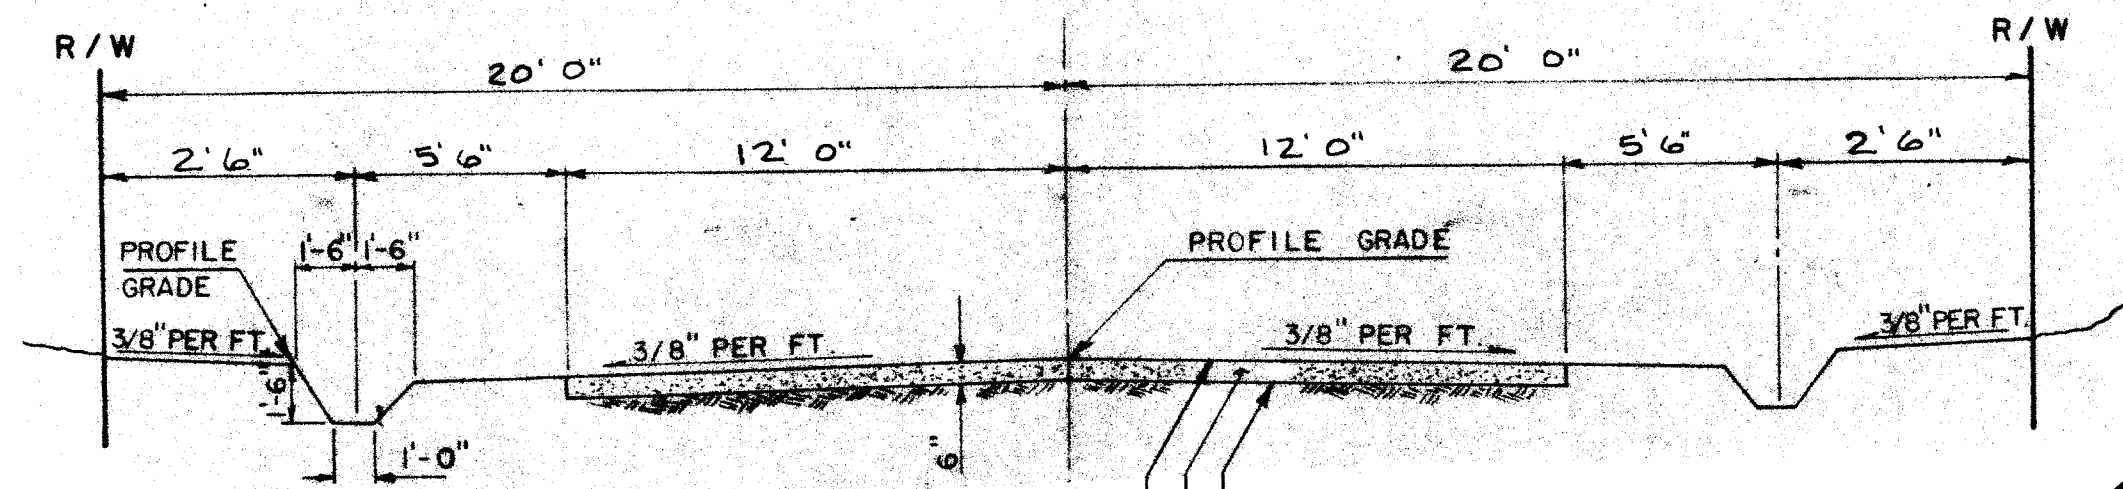

ASPHALTIC SURFACE TREATMENT STARK COUNTY TYPE "A"
PRIME PLUS DOUBLE CHIP AND DOUBLE SEAL.

ROAD GRAVEL BASE AS APPROVED BY THE COUNTY ENGINEER
2 THREE INCH LAYERS, EACH COMPACTED.

TOP SOIL TO BE REMOVED AND SUB-GRADE ROLLER
COMPACTED.

NOTE:

ALL STREETS TO BE GRADED THROUGHOUT THEIR
ENTIRE WIDTH AND LENGTH TO THE GRADES SHOWN
ON THESE PLANS. ALL DRIVEWAYS TO CONFORM TO
STREET GRADES. CULVERT PIPES AT DRIVEWAYS SHALL
BE OF ACCEPTABLE MATERIALS, THEIR SIZE SHALL CON-
FORM TO THESE PLANS AND THEIR GRADE SHALL CONFORM
TO THE DITCH GRADE.



BENCH MARK:

R.R. SPIKE 2' UP S. SIDE 40' OAK
75' NORTH OF N.E. COR. LOT 32 IN
BRANDYWINE ALLOT. #2
ELEV. 1140.90

ESTIMATED QUANTITIES

State Item No. *	Quantity	Unit	Description
EARTHWORK & ROAD PAVING			
203	35	C.Y.	Excavation
205	750	C.Y.	Embankment
205	1,650	S.Y.	Sub Grade Preparation
411	275	C.Y.	6" Aggregate Base
408	1,650	S.Y.	Bituminous Surface Treatment Type "A" Prime Double Chip & Double Seal
SANITARY			
604	7.5	V.F.	(1) San. M.H. Complete
603	180	L.F.	8" Vitrified Clay Pipe
603	50	L.F.	6" Vitrified Clay Pipe Lateral
603	2	Each	6" Plugged Stub
603	1	Each	6" PLUGGED WYE
STORM			
604	3	V.F.	(2) 2-2-A Catch Basin
603	55	L.F.	12" TYPE "B" CONDUIT

* Item numbers refer to State of Ohio Department of Transportation, Construction and Materials Specifications, 1975.

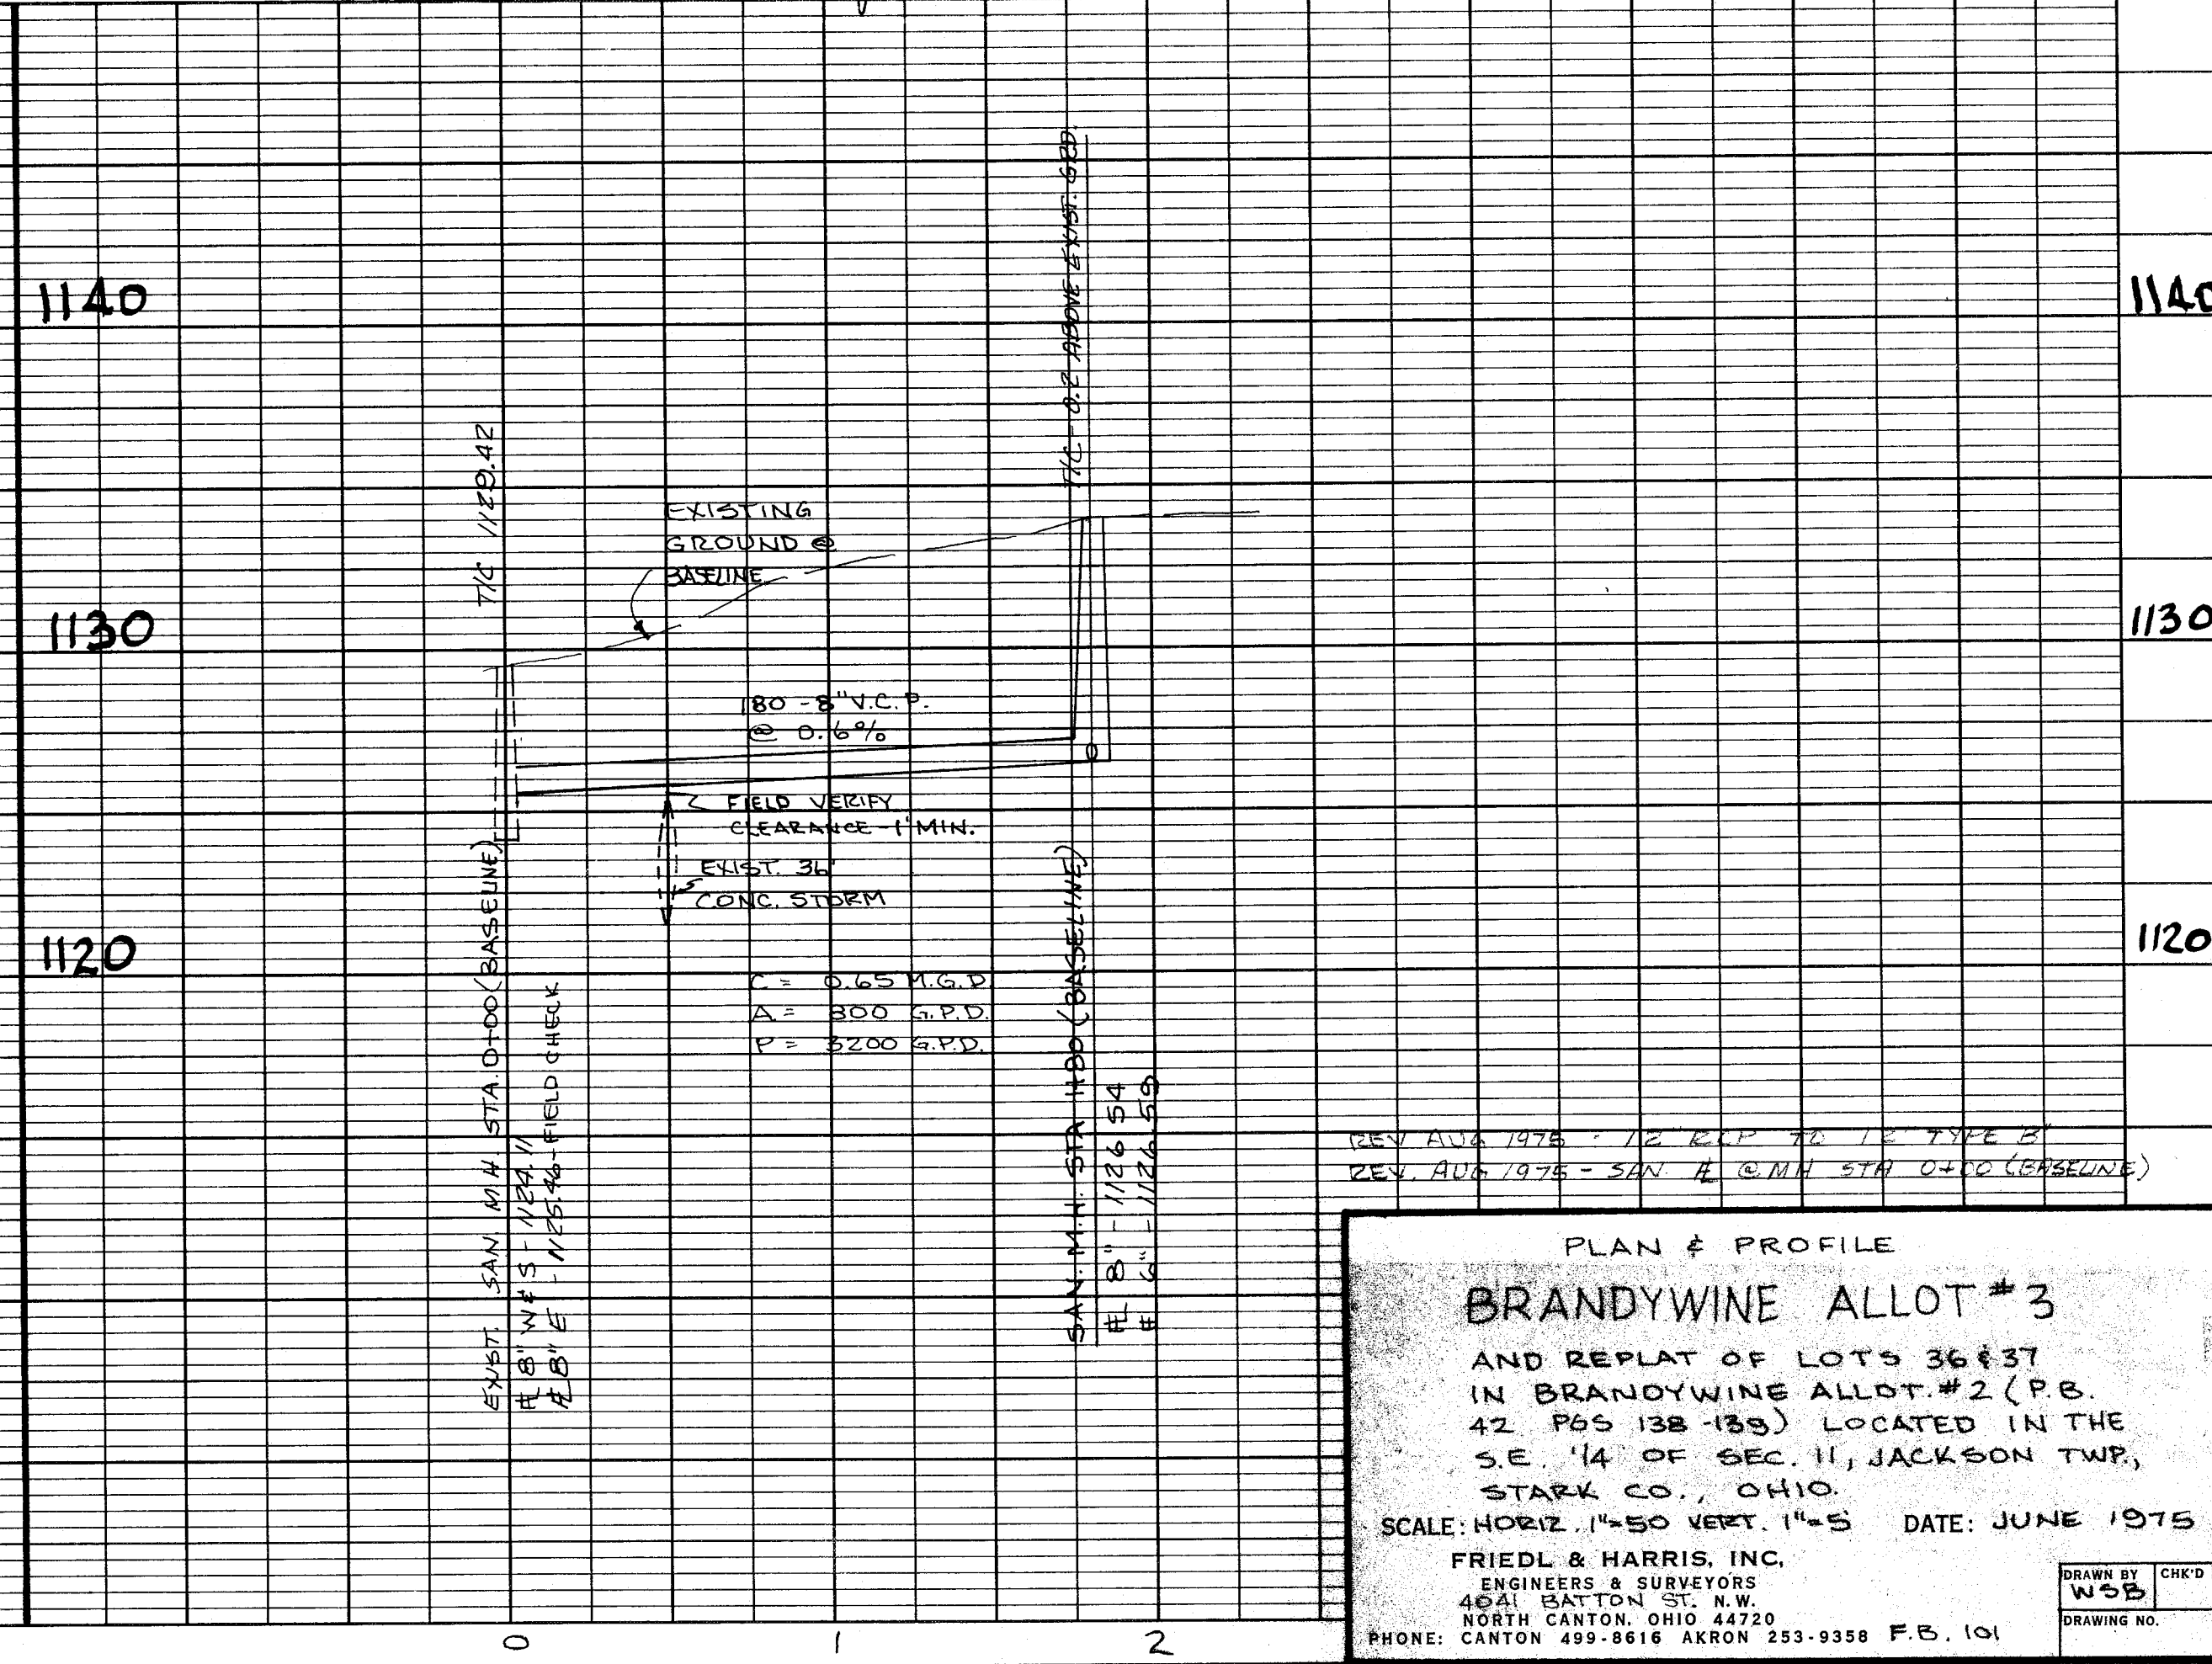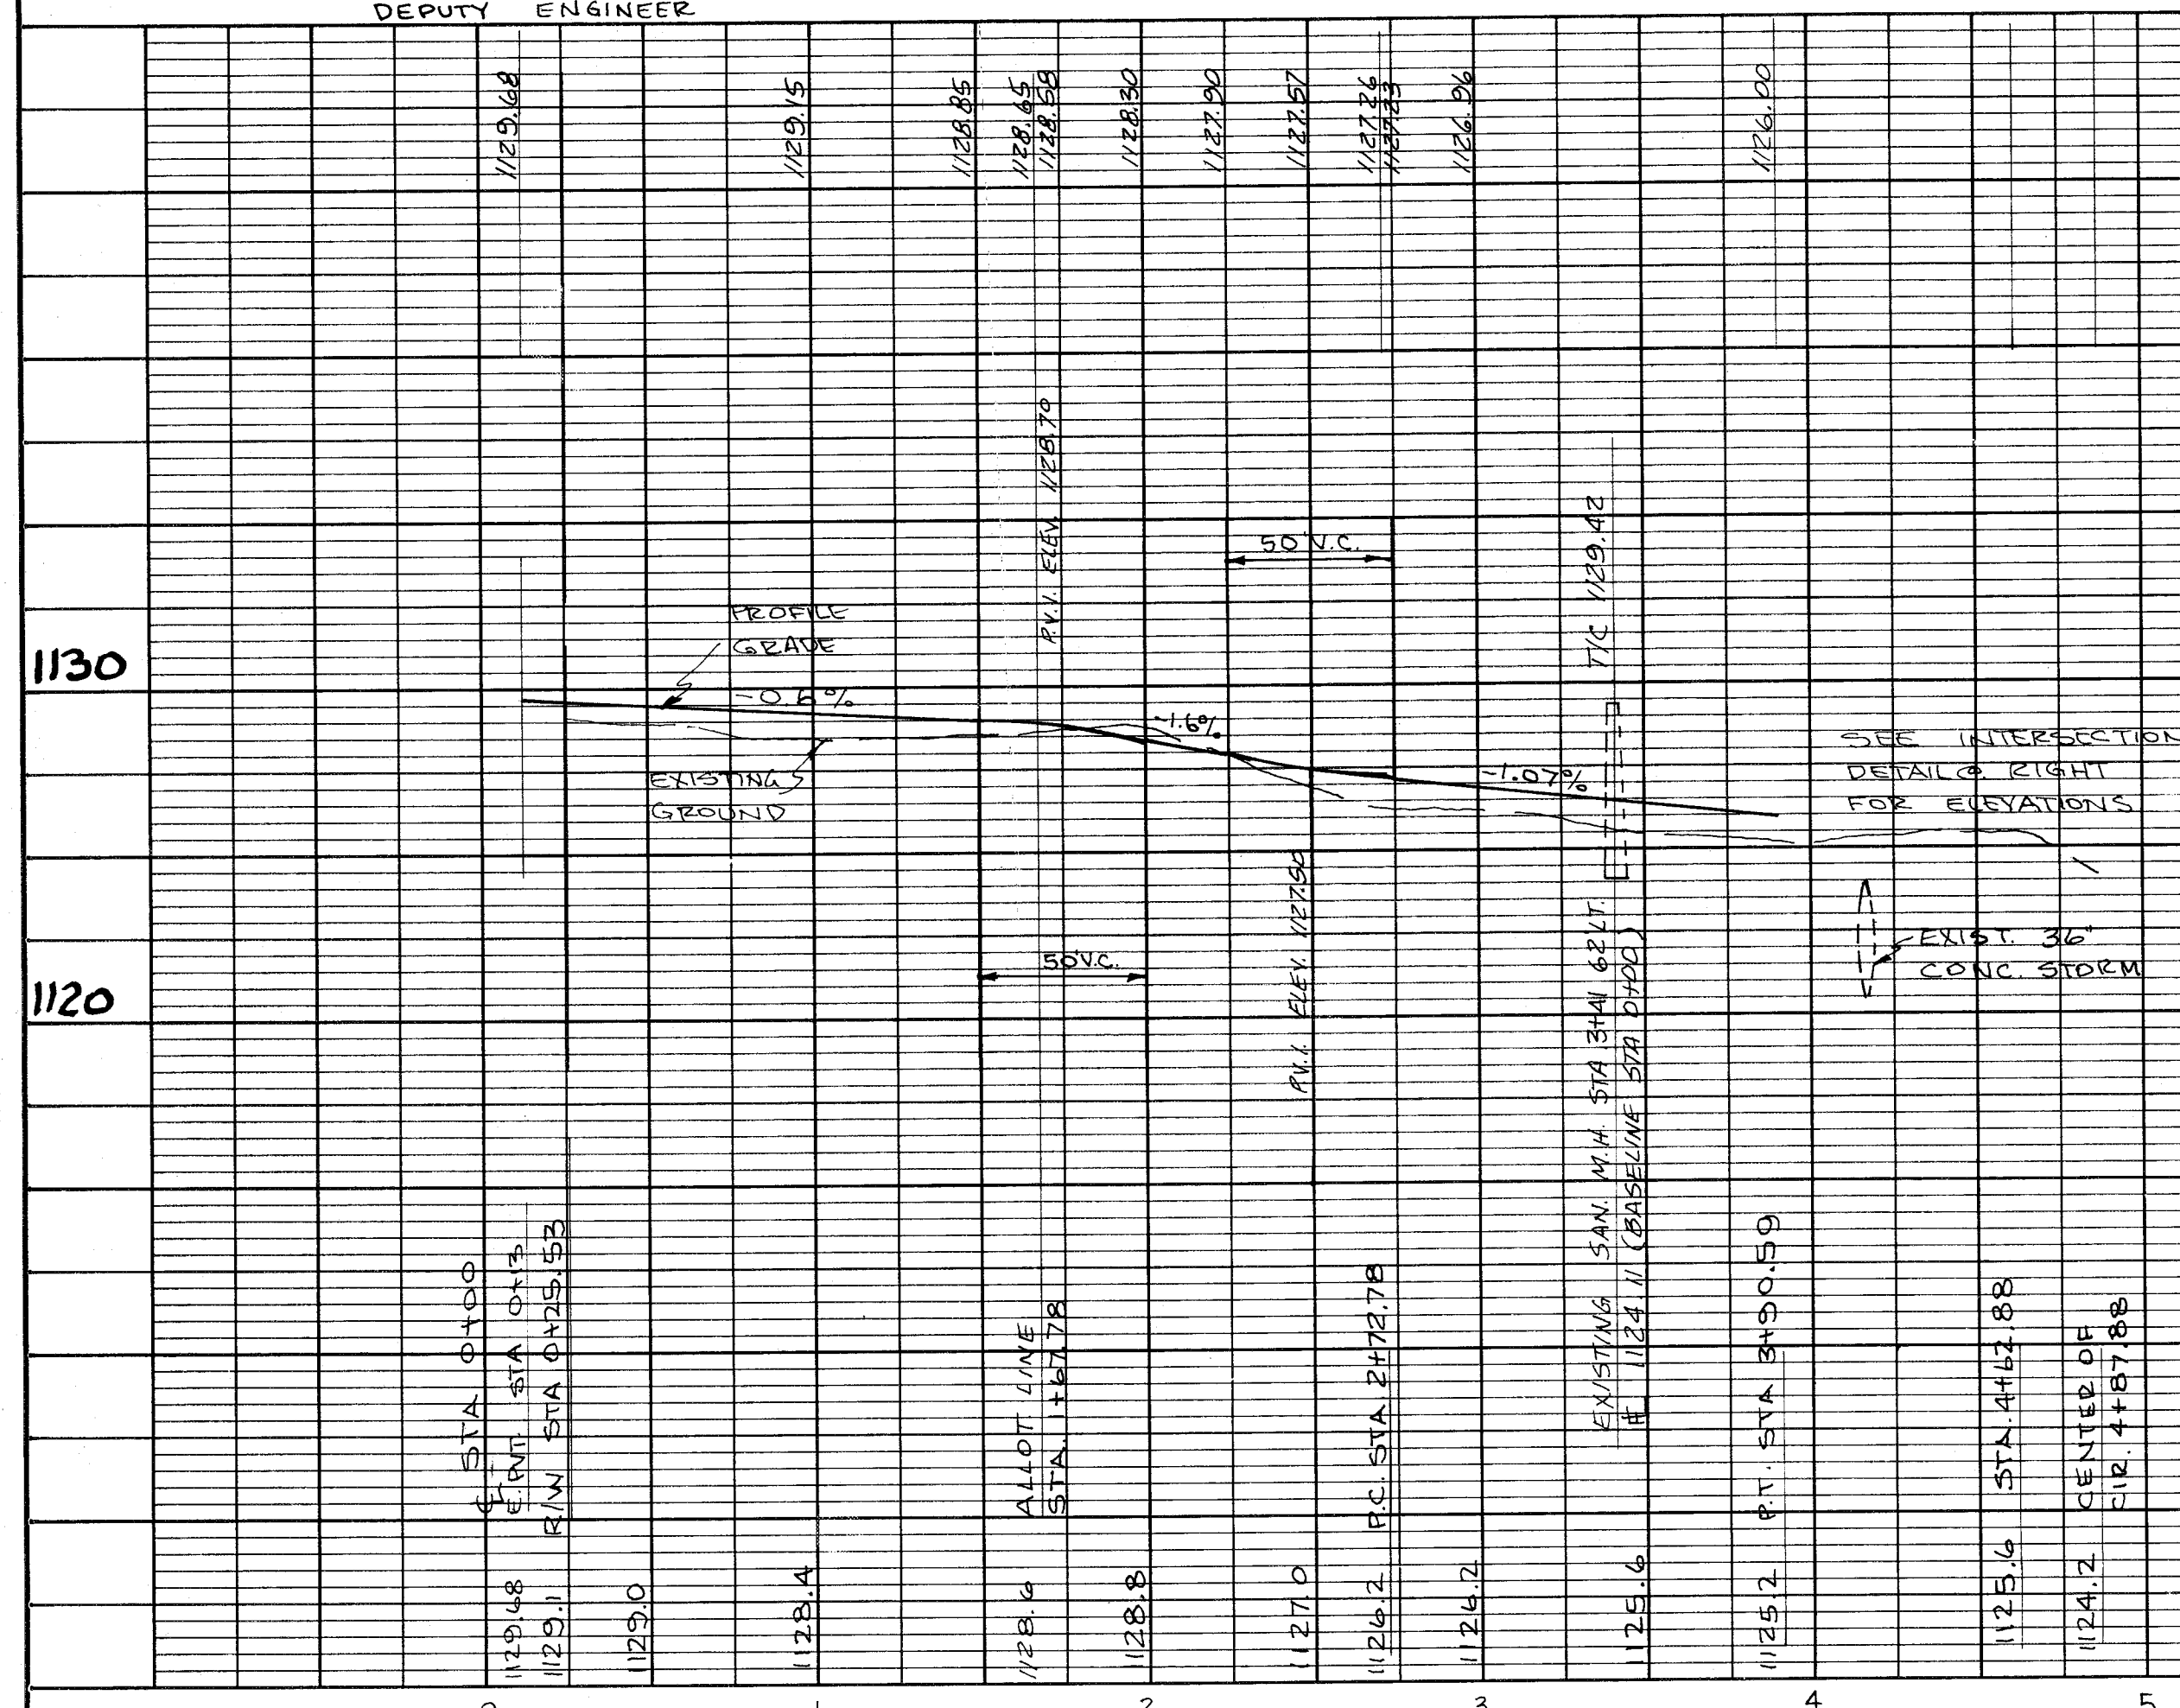

PLAN & PROFILE
BRANDYWINE ALLOT #3
AND REPLAT OF LOTS 36 & 37
IN BRANDYWINE ALLOT. #2 (P.B.
42 P65 138-139) LOCATED IN THE
S.E. 1/4 OF SEC. 11, JACKSON TWP.,
STARK CO., OHIO.
SCALE: HORIZ. 1"=50' VERT. 1"=5' DATE: JUNE 1975
FRIEDL & HARRIS, INC.
ENGINEERS & SURVEYORS
4641 BANTON ST. N.W.
NORTH CANTON, OHIO 44720
PHONE: CANTON 499-8616 AKRON 253-9358 F.B. 101