

ANY INFORMATION OR DATA ON THIS DRAWING IS NOT INTENDED TO BE SUITABLE FOR REUSE BY ANY PERSON, FIRM OR CORPORATION OR ANY OTHERS ON EXTENSIONS OF THIS PROJECT OR FOR ANY USE OR ANY OTHER PROJECT. ANY REUSE WITHOUT WRITTEN VERIFICATION AND ADAPTATION BY THE ENGINEER, ARCHITECT OR SURVEYOR FOR THE SPECIFIC PURPOSE INTENDED WILL BE AT THE USER'S SOLE RISK AND WITHOUT LIABILITY OR LEGAL EXPOSURE TO THE ENGINEER, ARCHITECT OR SURVEYOR.

APPROVED THIS _____ DAY OF _____, 1989 APPROVED THIS _____ DAY OF _____, 1989

MICHAEL S. ARMOSIDA
STARK COUNTY SANITARY ENGINEER

SUBDIVISION ENGINEER

BY _____ ASST. SANITARY ENGINEER




POGMEYER DESIGN GROUP, INC.
ENGINEERS & ARCHITECTS • PLANNERS
121 E. WOOSTER STREET, BOWLING GREEN, OHIO 43402

DRAWN DATE
T.J.R. 3/89
CHECKED DATE
S.P.M. 4-24
APPROVED DATE
P.W. 4-24

APPROVED THIS 28TH DAY OF APR., 1989

Paul Wagoner
MASSILLON CITY ENGINEER

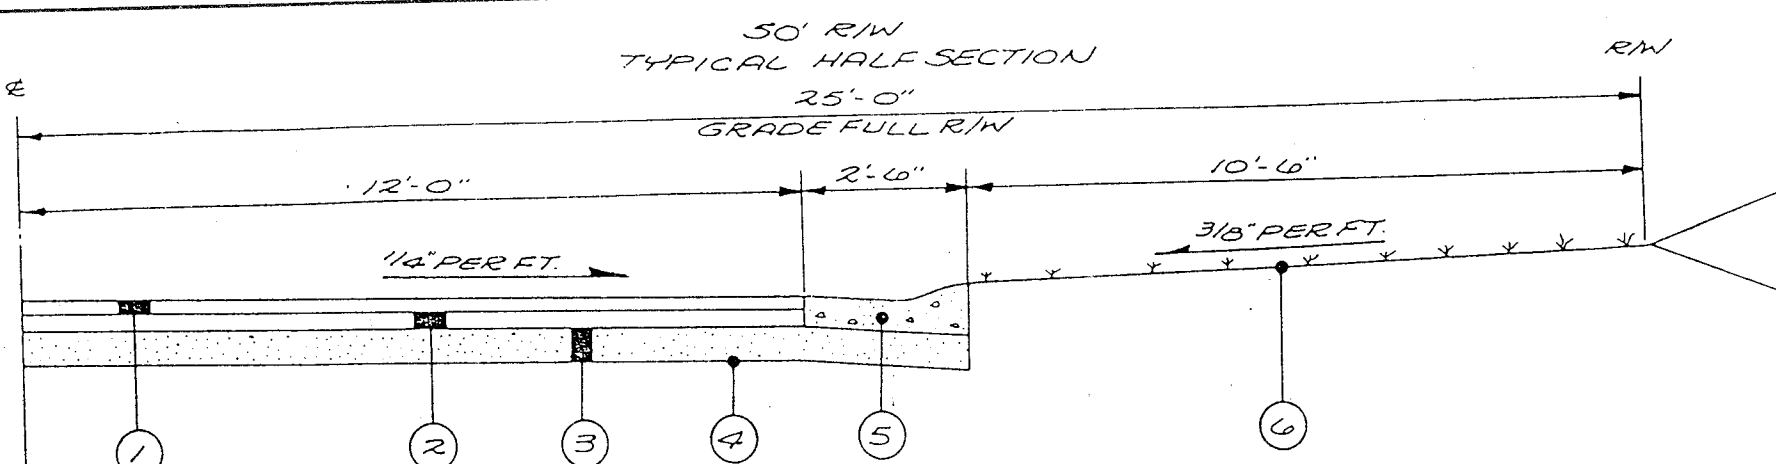

- 1 ITEM 404 1" ASPHALT CONCRETE
 - 2 ITEM 301 3" BITUMINOUS AGGREGATE BASE
 - 3 ITEM 304 6" AGGREGATE BASE (2' 3" LIFTS)
 - 4 ITEM 201.13 COMPACTED SUBGRADE
 - 5 ITEM 609 TYPE 3 CONCRETE CURB & GUTTER
 - 6 ITEM 659 SEEDING AND MULCHING
- NOTE: PRIME/TRACK COAT AS REQUIRED

A) ALL SUBGRADE COMPACTION AND ALL 304 AGGREGATE BASE SHALL BE INSPECTED AND APPROVED AT LEAST FORTY (40) HOURS PRIOR TO PLACEMENT OF ANY 304 AGGREGATE BASE OR 301 BITUMINOUS AGGREGATE BASE.

B) ALL SANITARY SEWER AND STORM SEWER TRENCHES BENEATH THE PROPOSED PAVEMENT OR EXISTING PAVEMENT SHALL BE COMPACTED IN LIFTS IN A MANNER AND WITH MATERIAL AS SPECIFIED BY THE SANITARY AND SUBDIVISION ENGINEERING DEPARTMENTS OR ANY APPLICABLE D.D.O.T. SPECIFICATIONS.

C) THE COMPLETE RIGHT-OF-WAY IS TO BE GRADED AS PER TYPICAL SECTION. DURING THE HOUSING CONSTRUCTION PHASE, THE DEVELOPER SHALL BE RESPONSIBLE FOR MAINTAINING THE TYPICAL SECTION BETWEEN THE PAVEMENT AND THE RIGHT-OF-WAY LINE.

D) A PRECONSTRUCTION MEETING IS TO BE SET UP BY THE SEWER CONTRACTOR AND THE PAVEMENT CONTRACTOR WITH THE SUBDIVISION ENGINEERING OFFICE (438-0841) AT LEAST SEVENTY-TWO (72) HOURS PRIOR TO THE START OF CONSTRUCTION.

E) PRIOR TO THE START OF THE SEWER CONSTRUCTION, THE CONTRACTOR SHALL CONTACT MR. PETAR PACH OF THE SANITARY ENGINEER'S OFFICE (438-2310) TO SCHEDULE A PRECONSTRUCTION MEETING. A MINIMUM OF SEVENTY-TWO (72) HOURS NOTICE IS REQUIRED TO SCHEDULE THIS MEETING.


F) ALL SANITARY SEWERS AND APPURTENANCES SHALL BE CONSTRUCTED ACCORDING TO STARK COUNTY SANITARY ENGINEERING DEPARTMENT SPECIFICATIONS IN EFFECT AT THE TIME OF CONSTRUCTION.

G) ALL 6" SERVICE SEWERS SHALL EXTEND A MINIMUM OF FIVE FEET INTO EACH LOT


H) ALL ROOF DRAINS, FOUNDATION DRAINS AND ANY OTHER CLEAN WATER CONNECTIONS TO THE SANITARY SEWER ARE PROHIBITED.

I) PIPE MATERIAL FOR STORM DRAINS SHALL BE REINFORCED CONCRETE PIPE WITH TYPE "B" BEDDING. ALL MATERIAL AND CONSTRUCTION SHALL BE IN ACCORDANCE TO D.D.O.T. CONSTRUCTION SPECIFICATIONS, ITEM 603.

J) DURING CONSTRUCTION, SILTATION BASINS AND/OR SILT BARRIERS MAY BE REQUIRED BY THE SUBDIVISION ENGINEER.

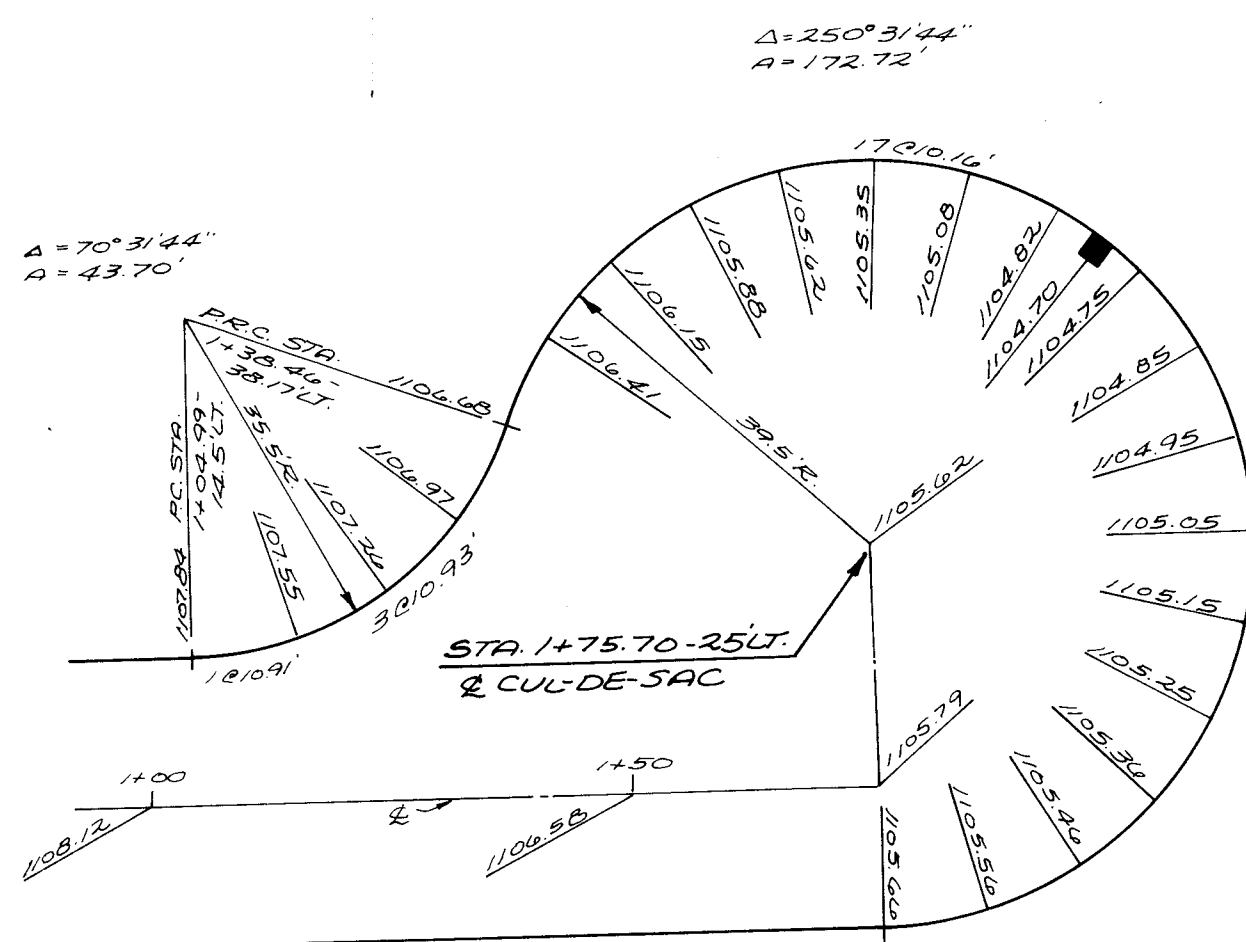

AMBLESWOOD ST. CUL-DE-SAC DETAIL
SCALE 1" = 20'

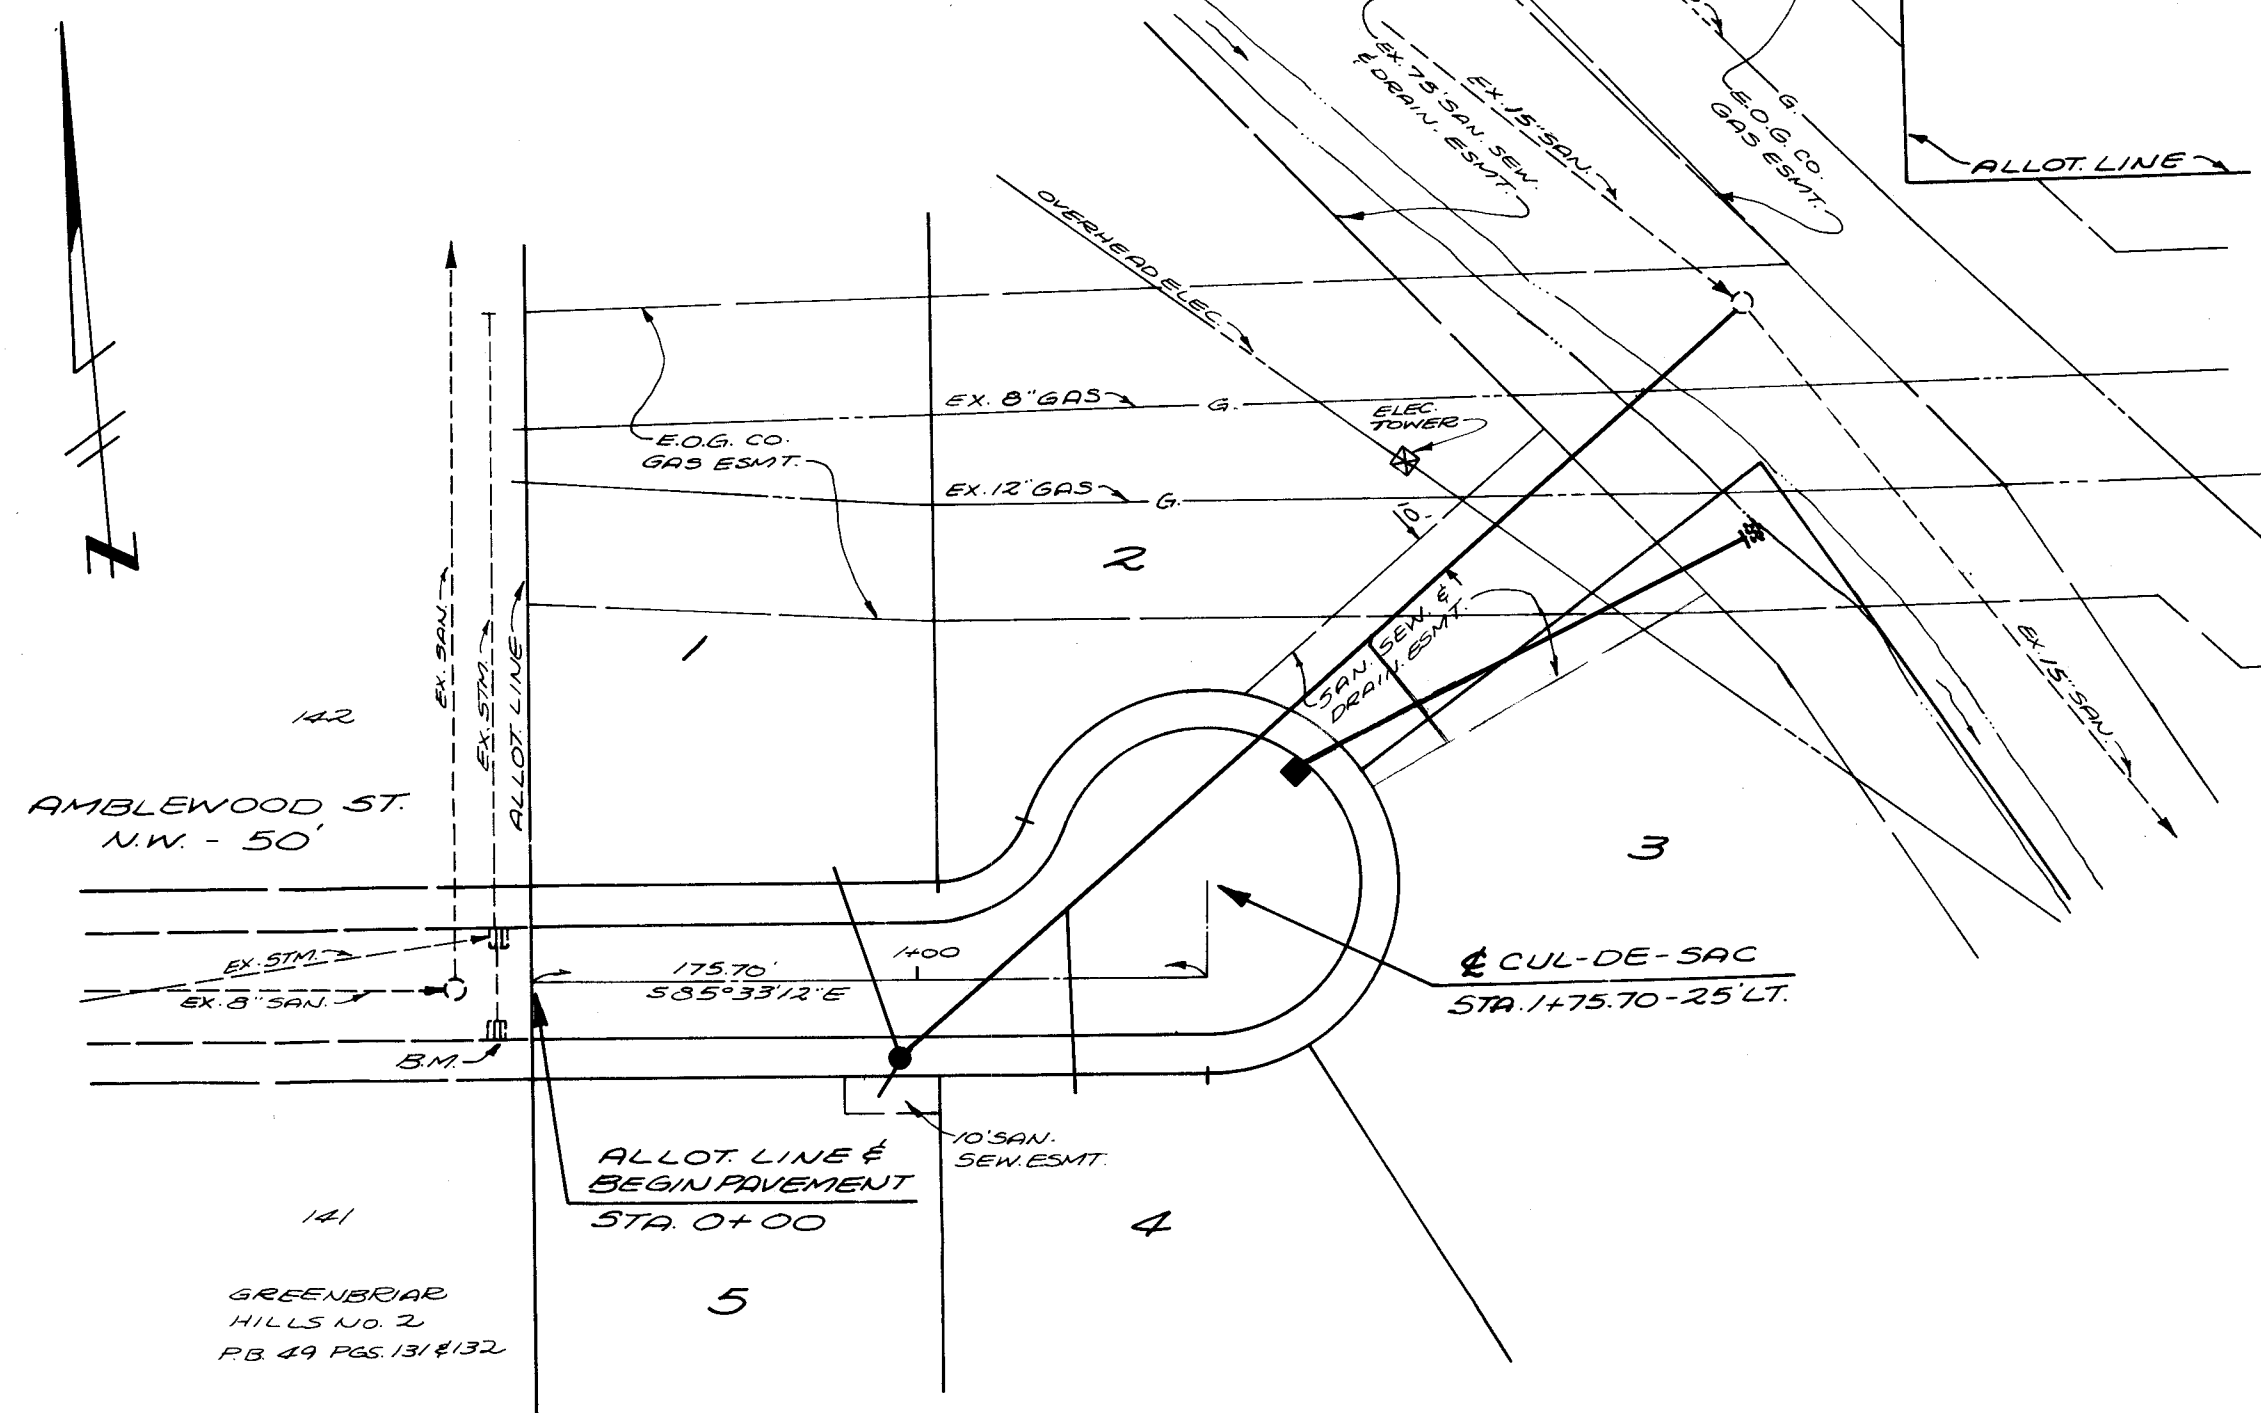


NOTE: A BULKHEAD MUST BE ERECTED IN THE EXISTING MANHOLE WHERE THE NEW SEWER IS CONNECTED AND REMAIN IN PLACE UNTIL THE NEW SEWER IS COMPLETE, TESTED AND APPROVED.

B.M.
TOP OF CASTING OF CATCH
BASIN AT BACK OF CURB -
S. SIDE OF AMBLESWOOD ST. -
W. OF ALLOTMENT LINE
ELEV 1111.48


T.O.C. = TOP OF CURB
T.C. = TOP OF CASTING

SCALE 1" = 50' HOR.
1" = 5' VERT.

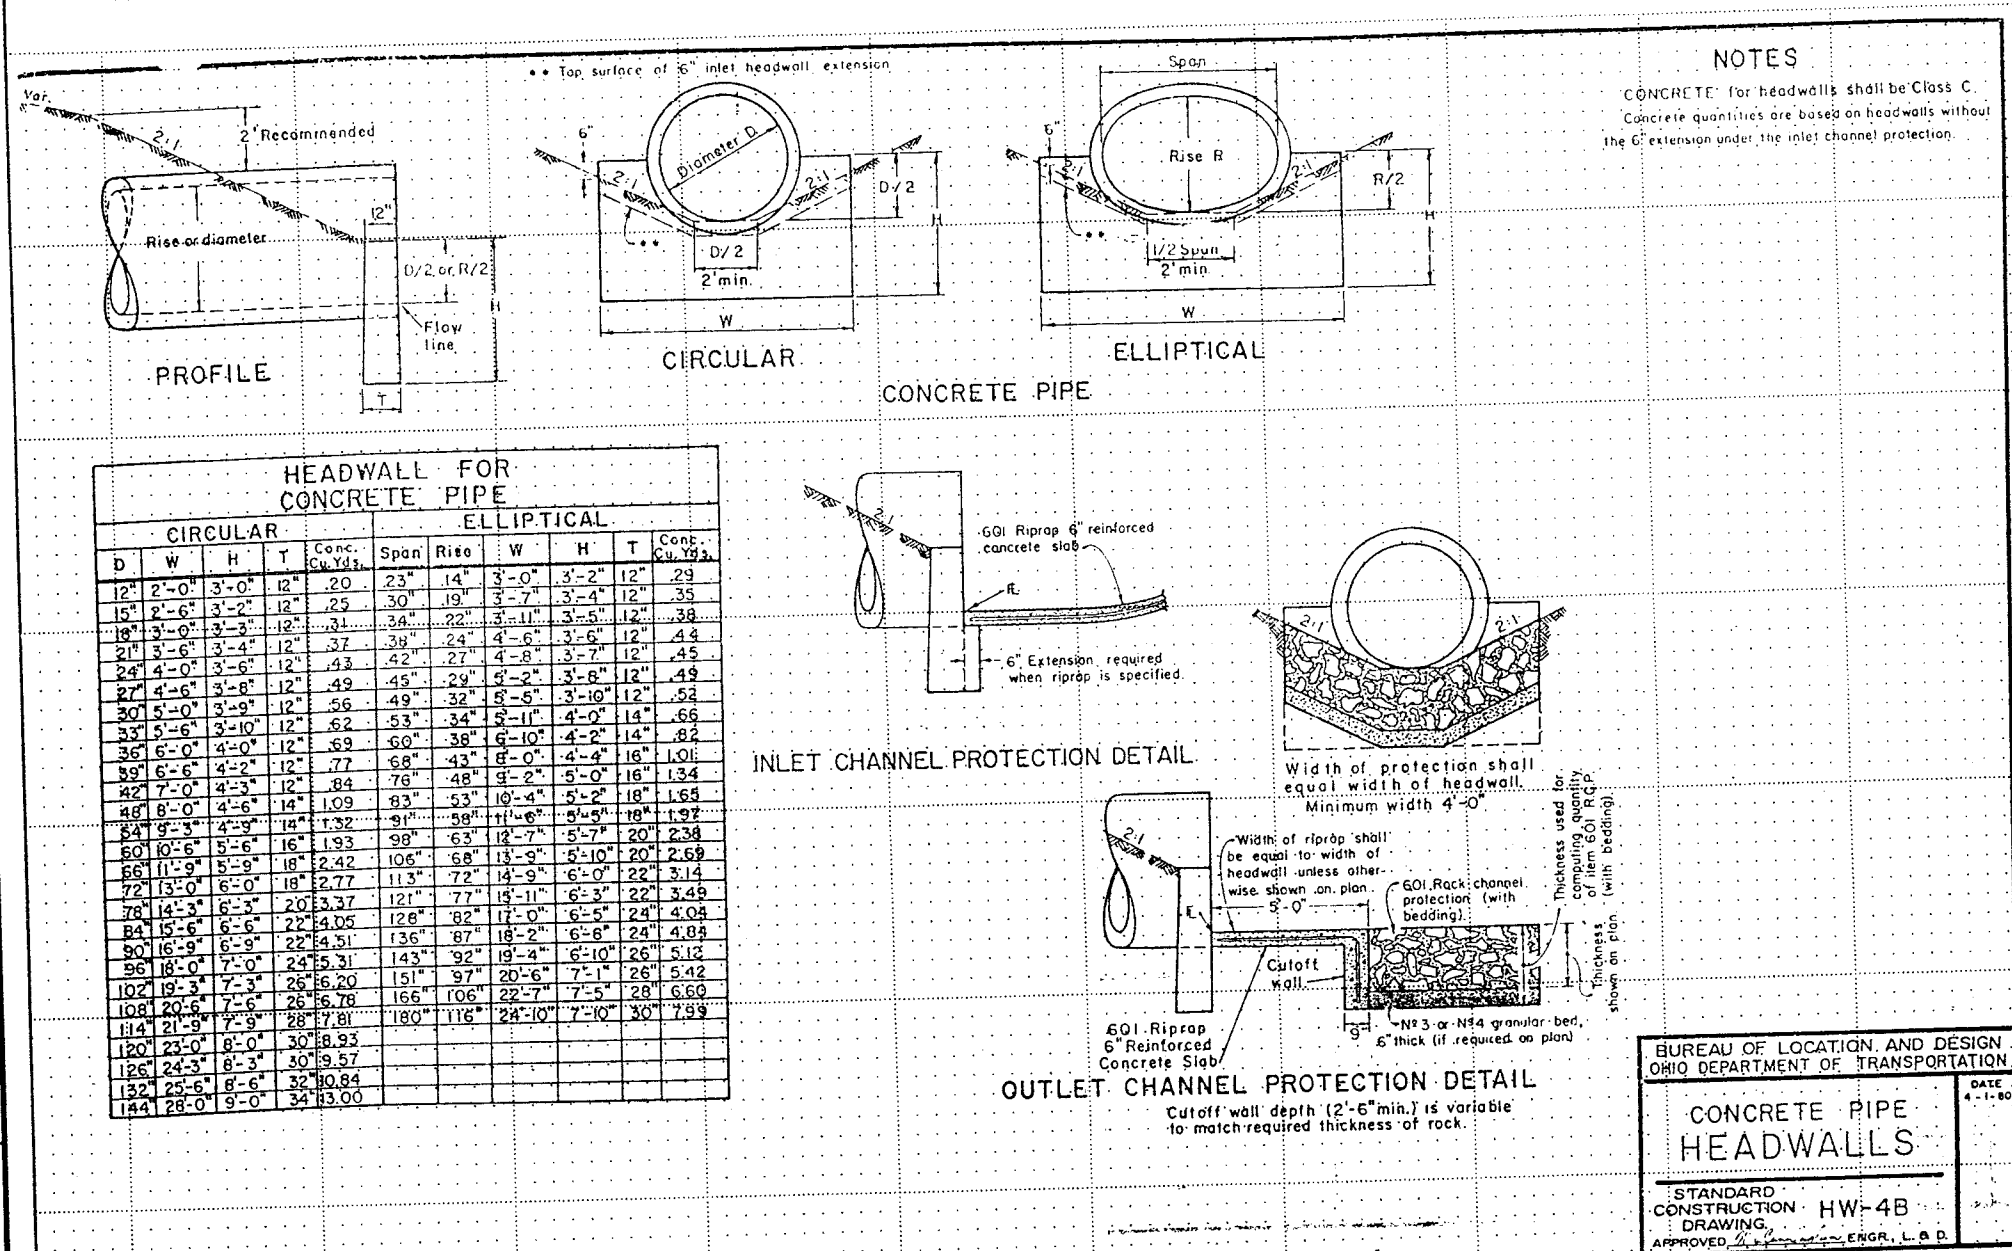

LINDSAY CONCRETE PRODUCTS COMPANY
PHONE 216/854-4511
4845 SHIL AVENUE N.W.
CANAL FALLS, OHIO 44601

PRECAST CONCRETE
CATCH BASIN

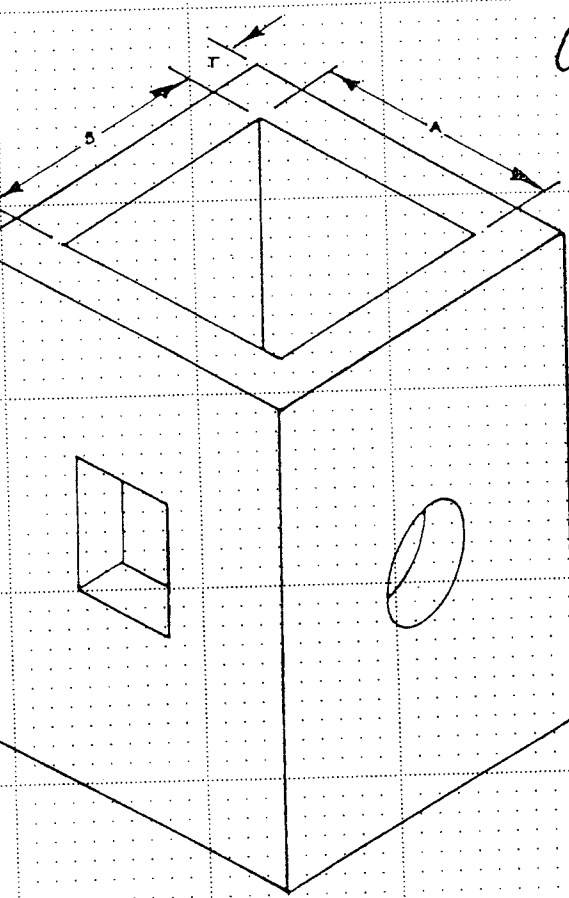


KNOCKOUTS AS REQUIRED

A	B	T
28	28	0
24	24	0
24	24	0
24	24	0
24	24	0
24	24	0
24	24	0
24	24	0
24	24	0
24	24	0


CATCH BASIN
CURB INLETS

HEAVY DUTY

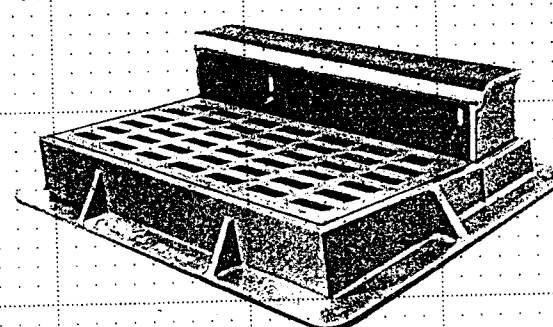

7030 with Type M2 Grate and Type T1 Back
Approx. 245 Sq. Inches of Opening

Catch Basin Curb Inlets

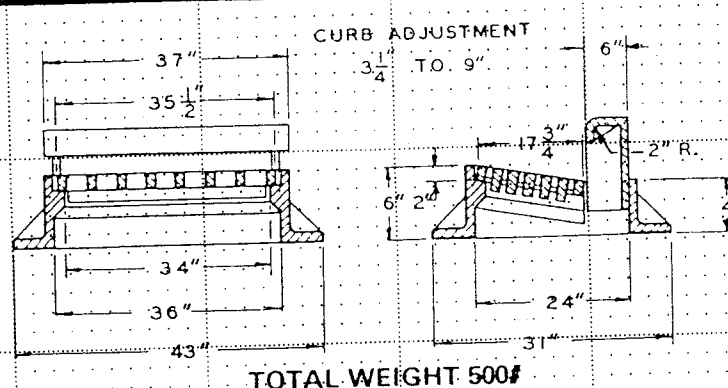

TOTAL WEIGHT 500#

TYPE 3A

PLATE 4-SINGLE PLAN AND CROSS SECTION-FULL DOT
PRINTED IN U.S.A.

AMBLESWOOD
AMBLESWOOD ST. N.W.

CS 140