
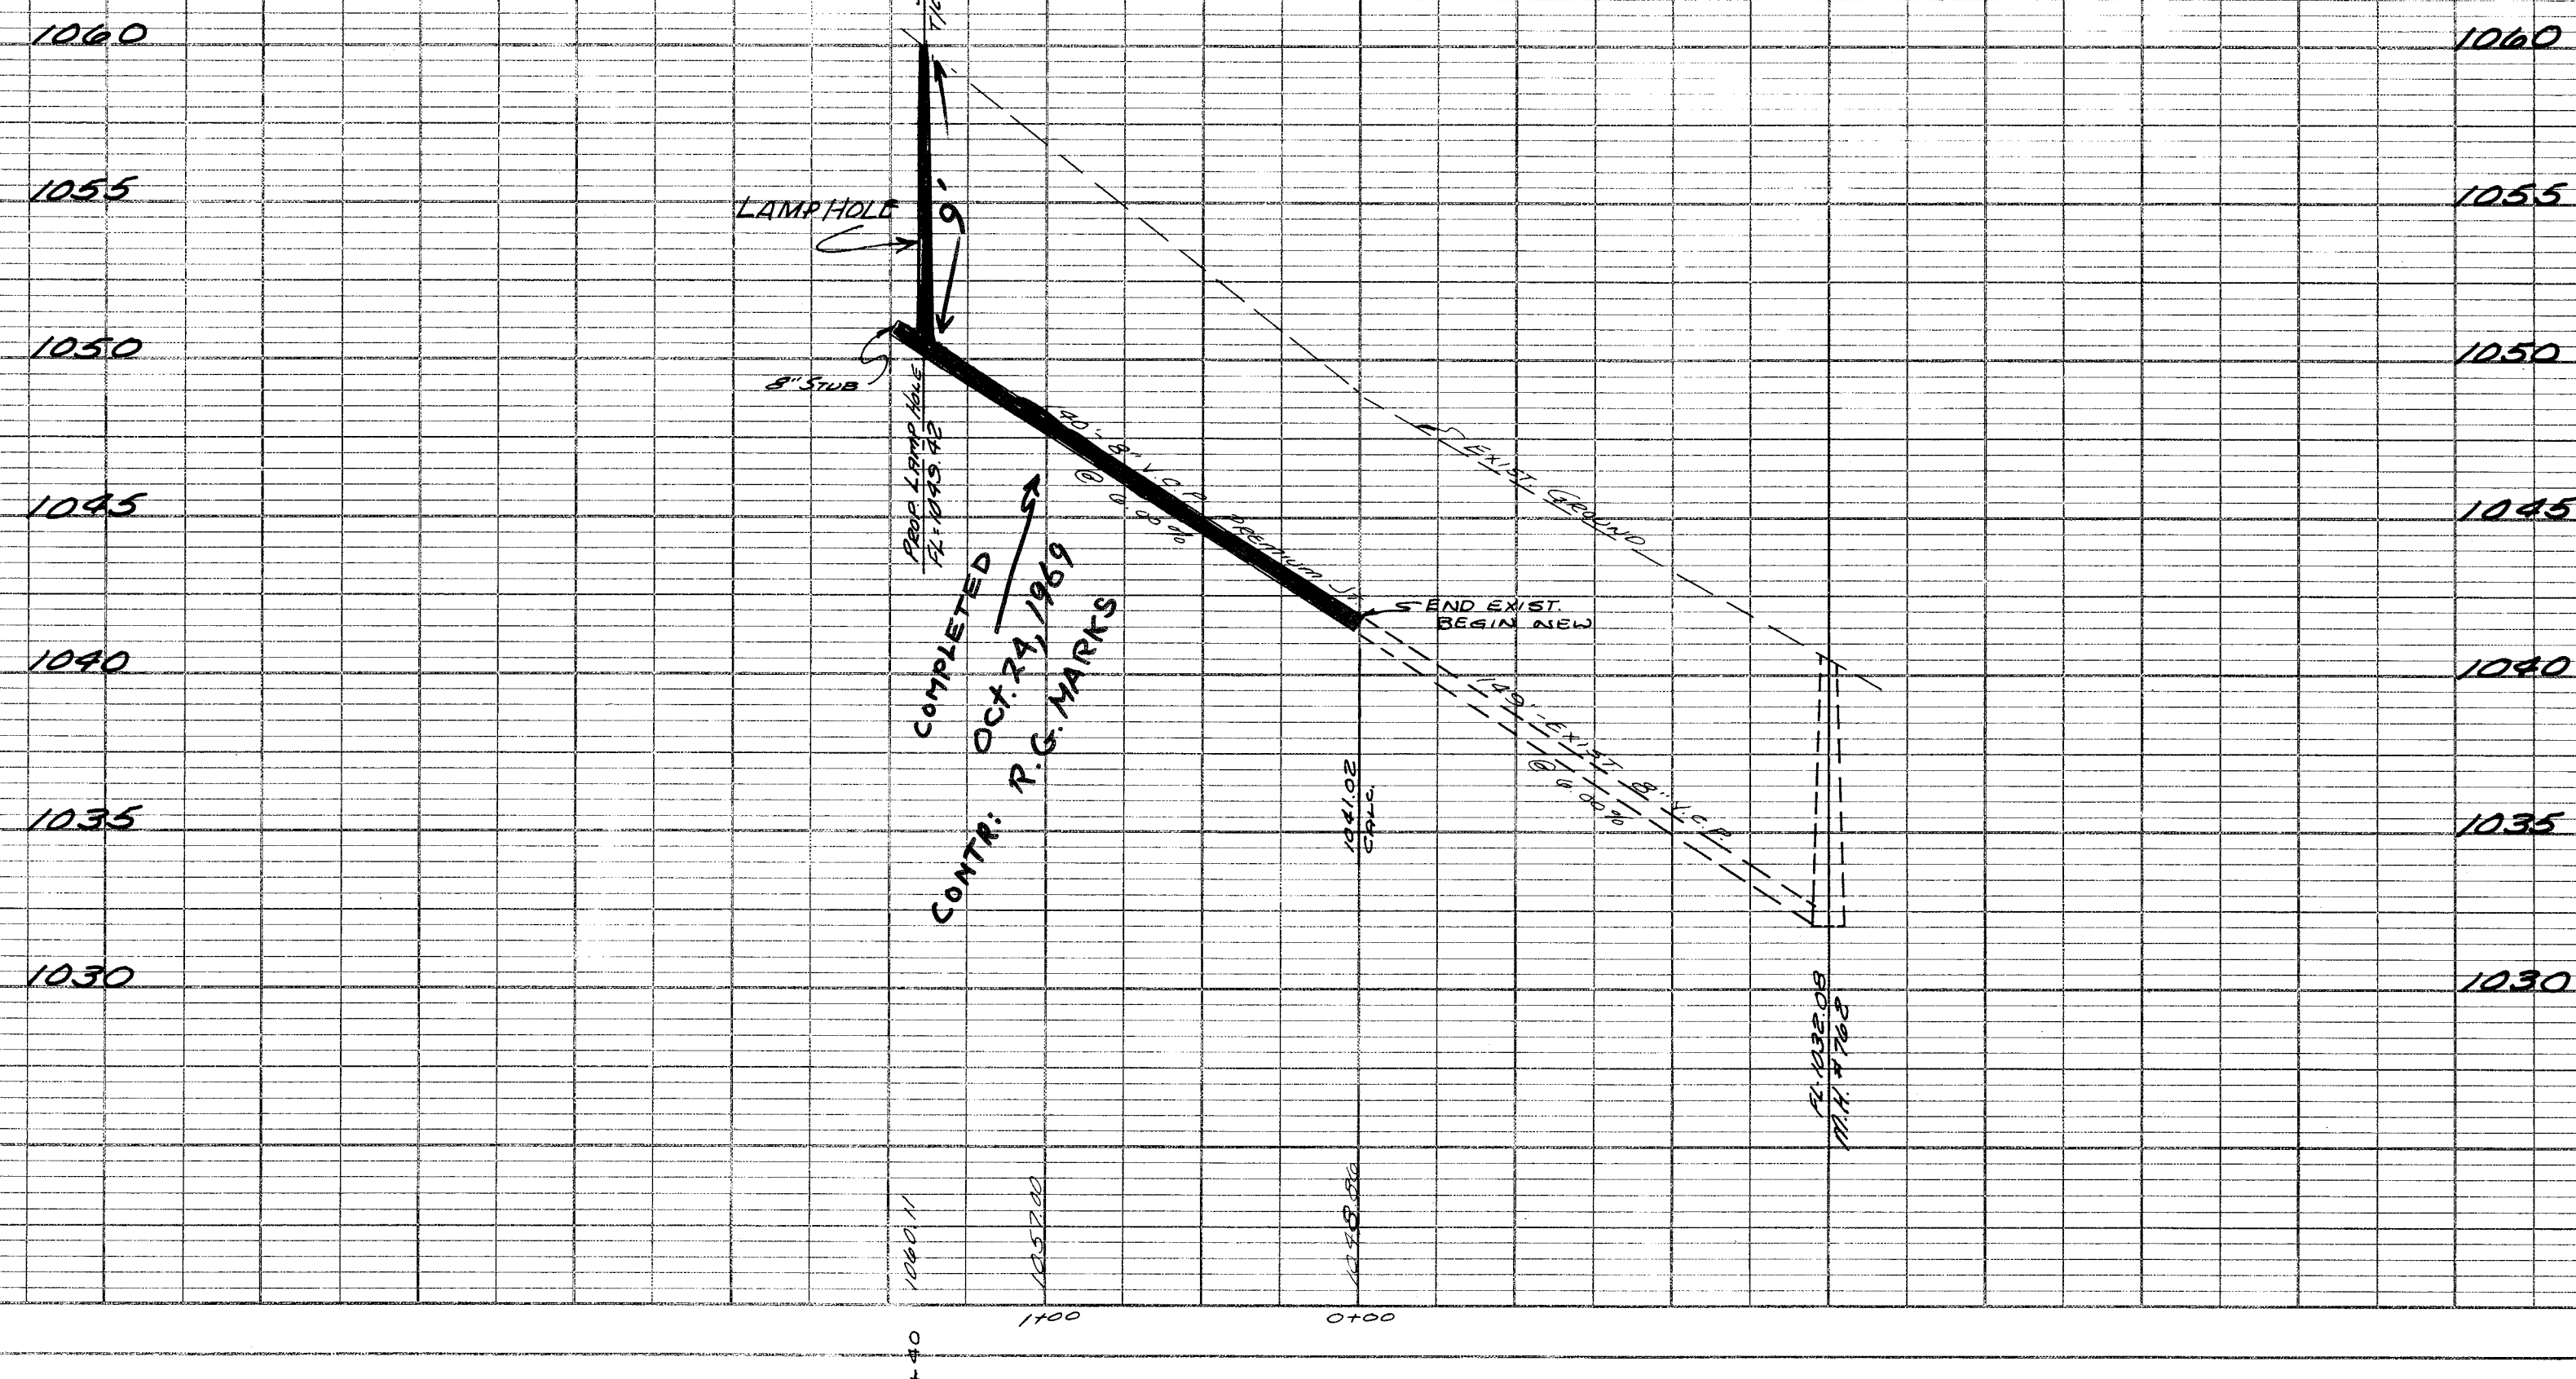


PLAN	SURVEYED _____	BY _____	DATE _____
NOTE BOOK	PLOTTED _____		
NO.	ALIGNMENT CHECKED _____		
	RT. OF WAY CHECKED _____		

PROFILE		BY	DATE
	SURVEYED		
	PLOTTED		
	GRADES CHECKED		
	B. M.'S NOTED		
	STRUCTURE NOTATIONS CHK'D		
NO. _____			

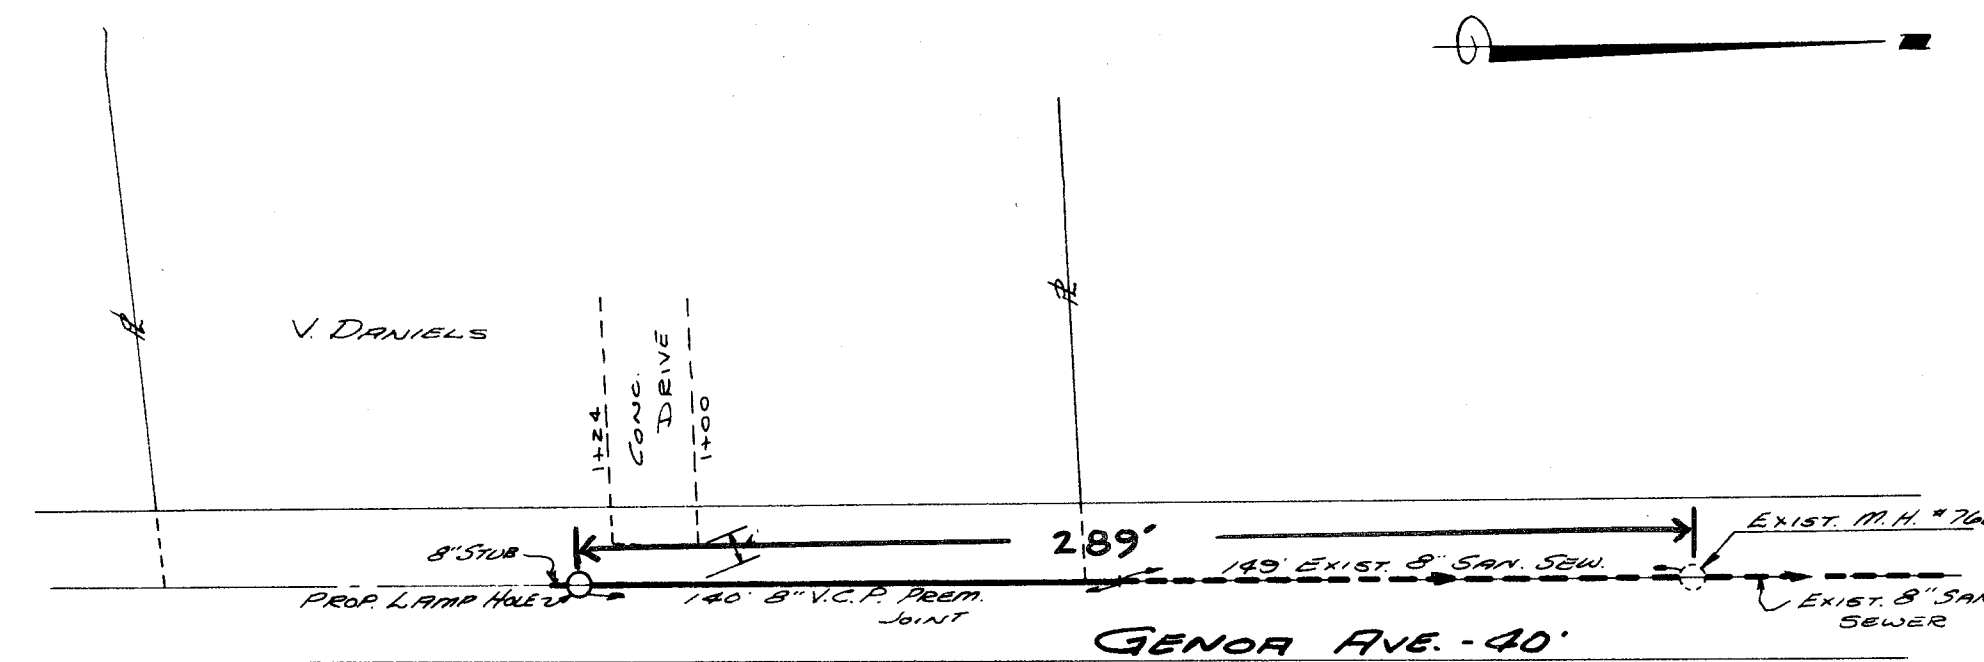

PLAN * PROFILE
SANITARY SEWER EXTENSION
FROM THE END OF THE EXISTING SEWER
SOUTHWESTWARDLY 140'
PT. OF THE S.E. QTR. SEC. 3, PERRY T.
TIERCE COUNTY, OHIO
SCALE 1" = 50' HORIZ. JULY, 1960
1" = 5' VERT.
UNIVERSAL ENG. & TESTING LAB.
T.C. BOLDT & W.K. GAULIGER, INC.
REG. SURVEYORS #4882 & #4680