



DATE: _____
 BY: _____
 FINAL SURVEY PLOTTED
 NOTE BOOK _____
 NO. _____


DATE: _____
 BY: _____
 ORIGINAL SURVEY PLOTTED
 NOTE BOOK _____
 NO. _____

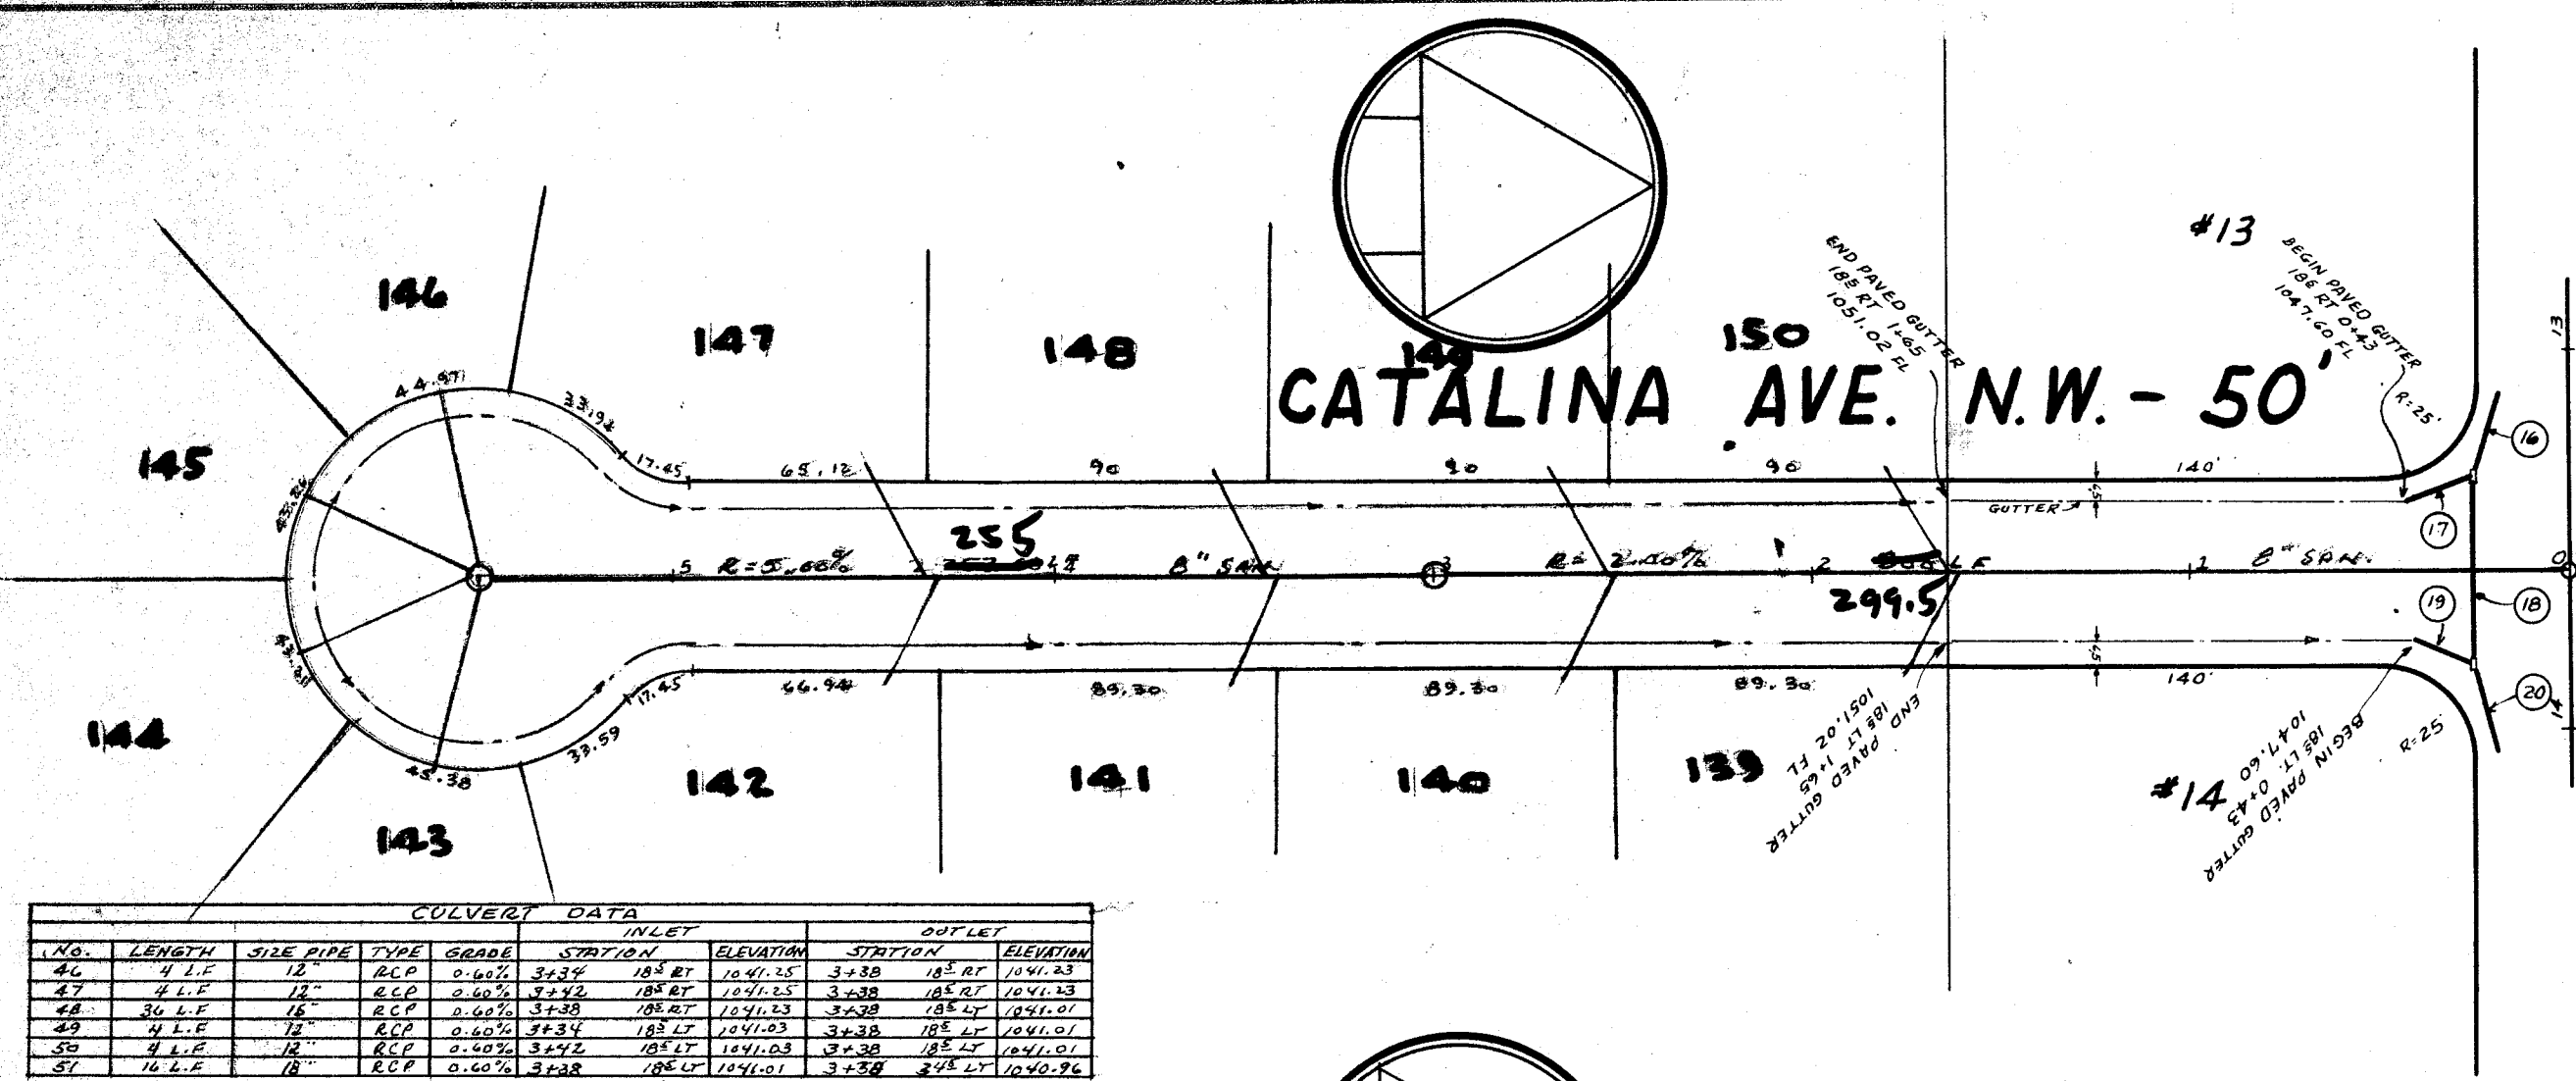


DAYTONA ST. N.W. - 50'

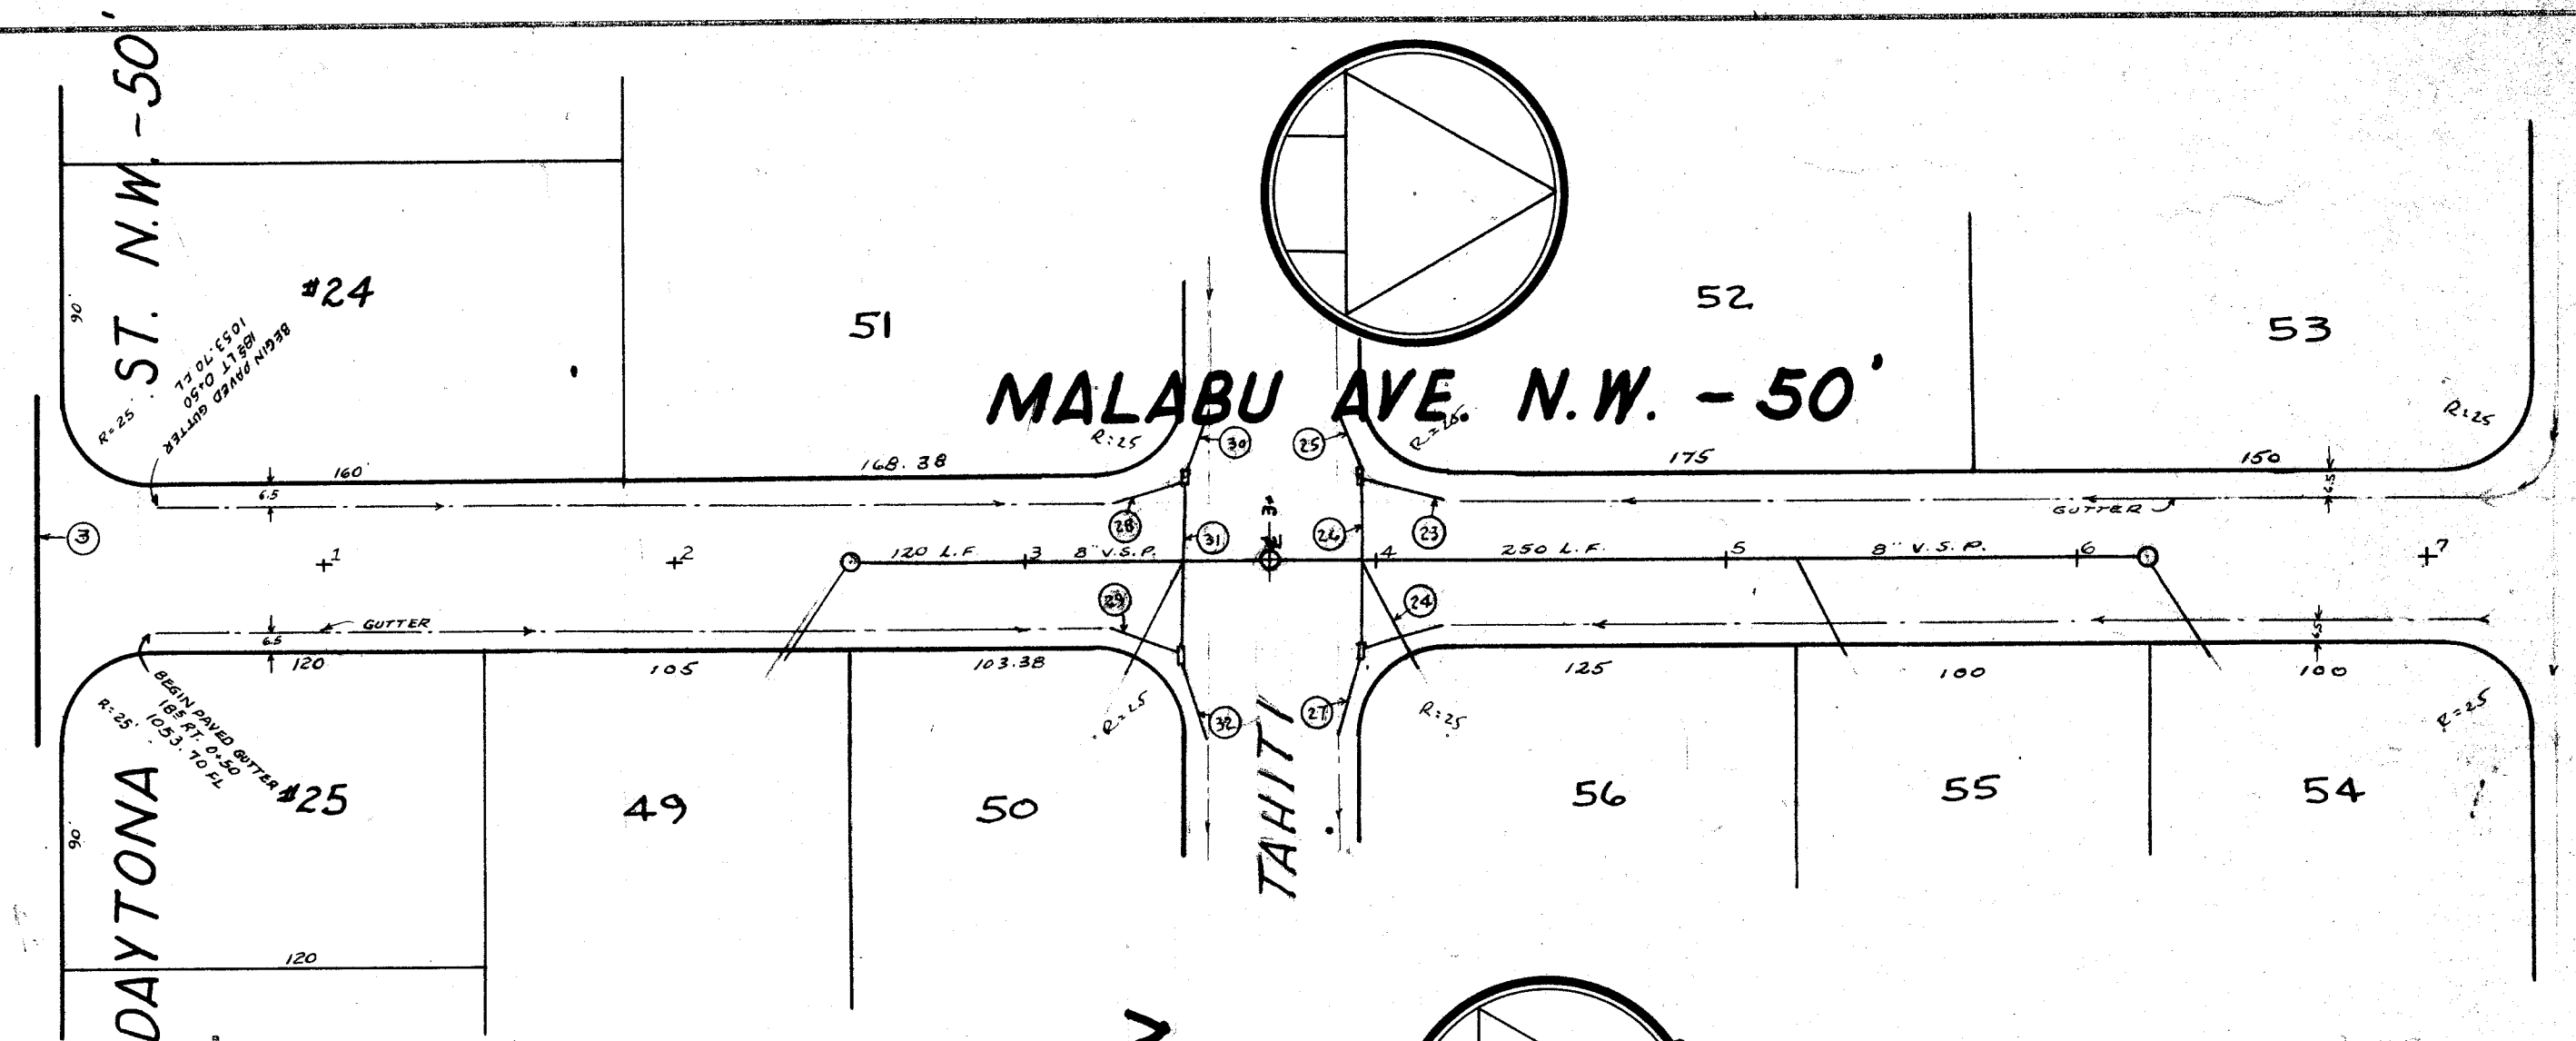

STUHLREHER ST. N.W. - 60'

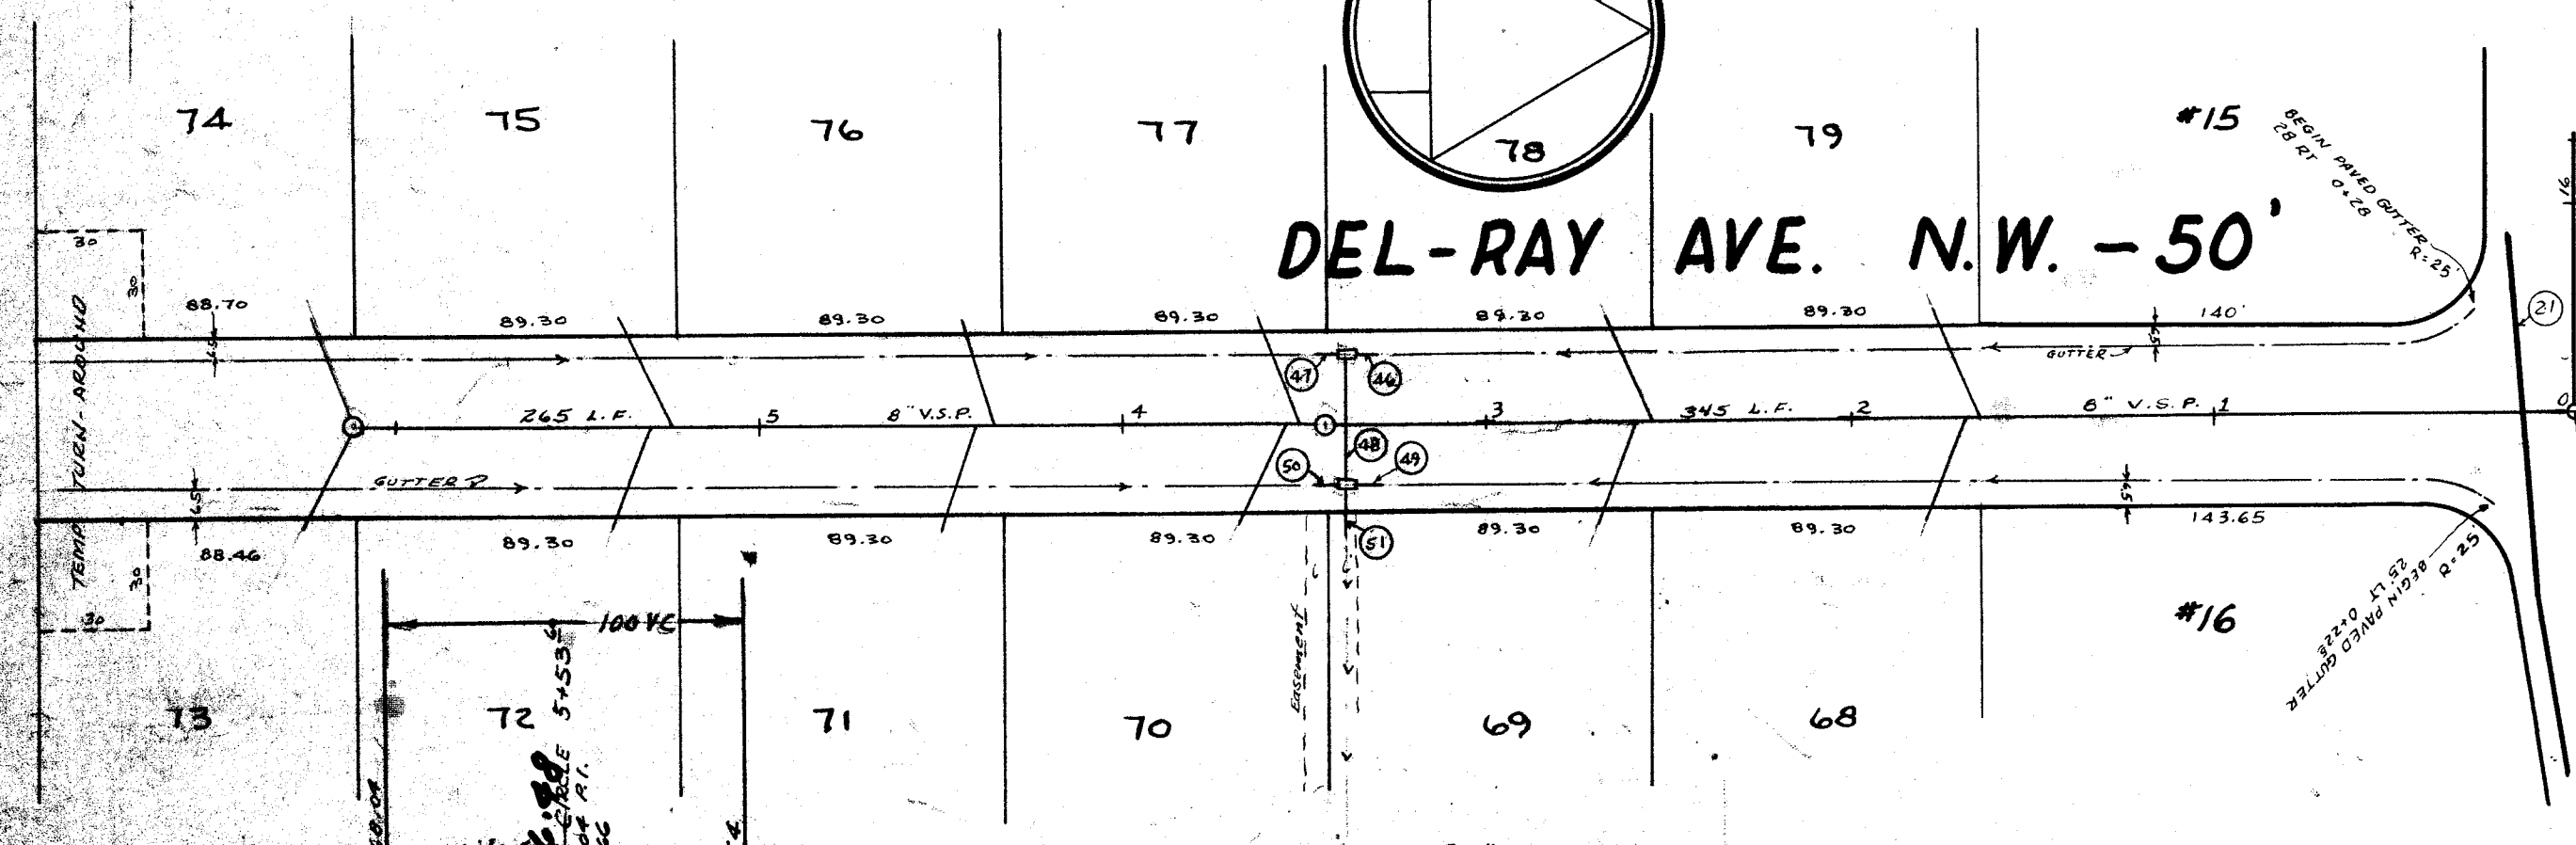

DAYTONA ST. N.W. - 50'

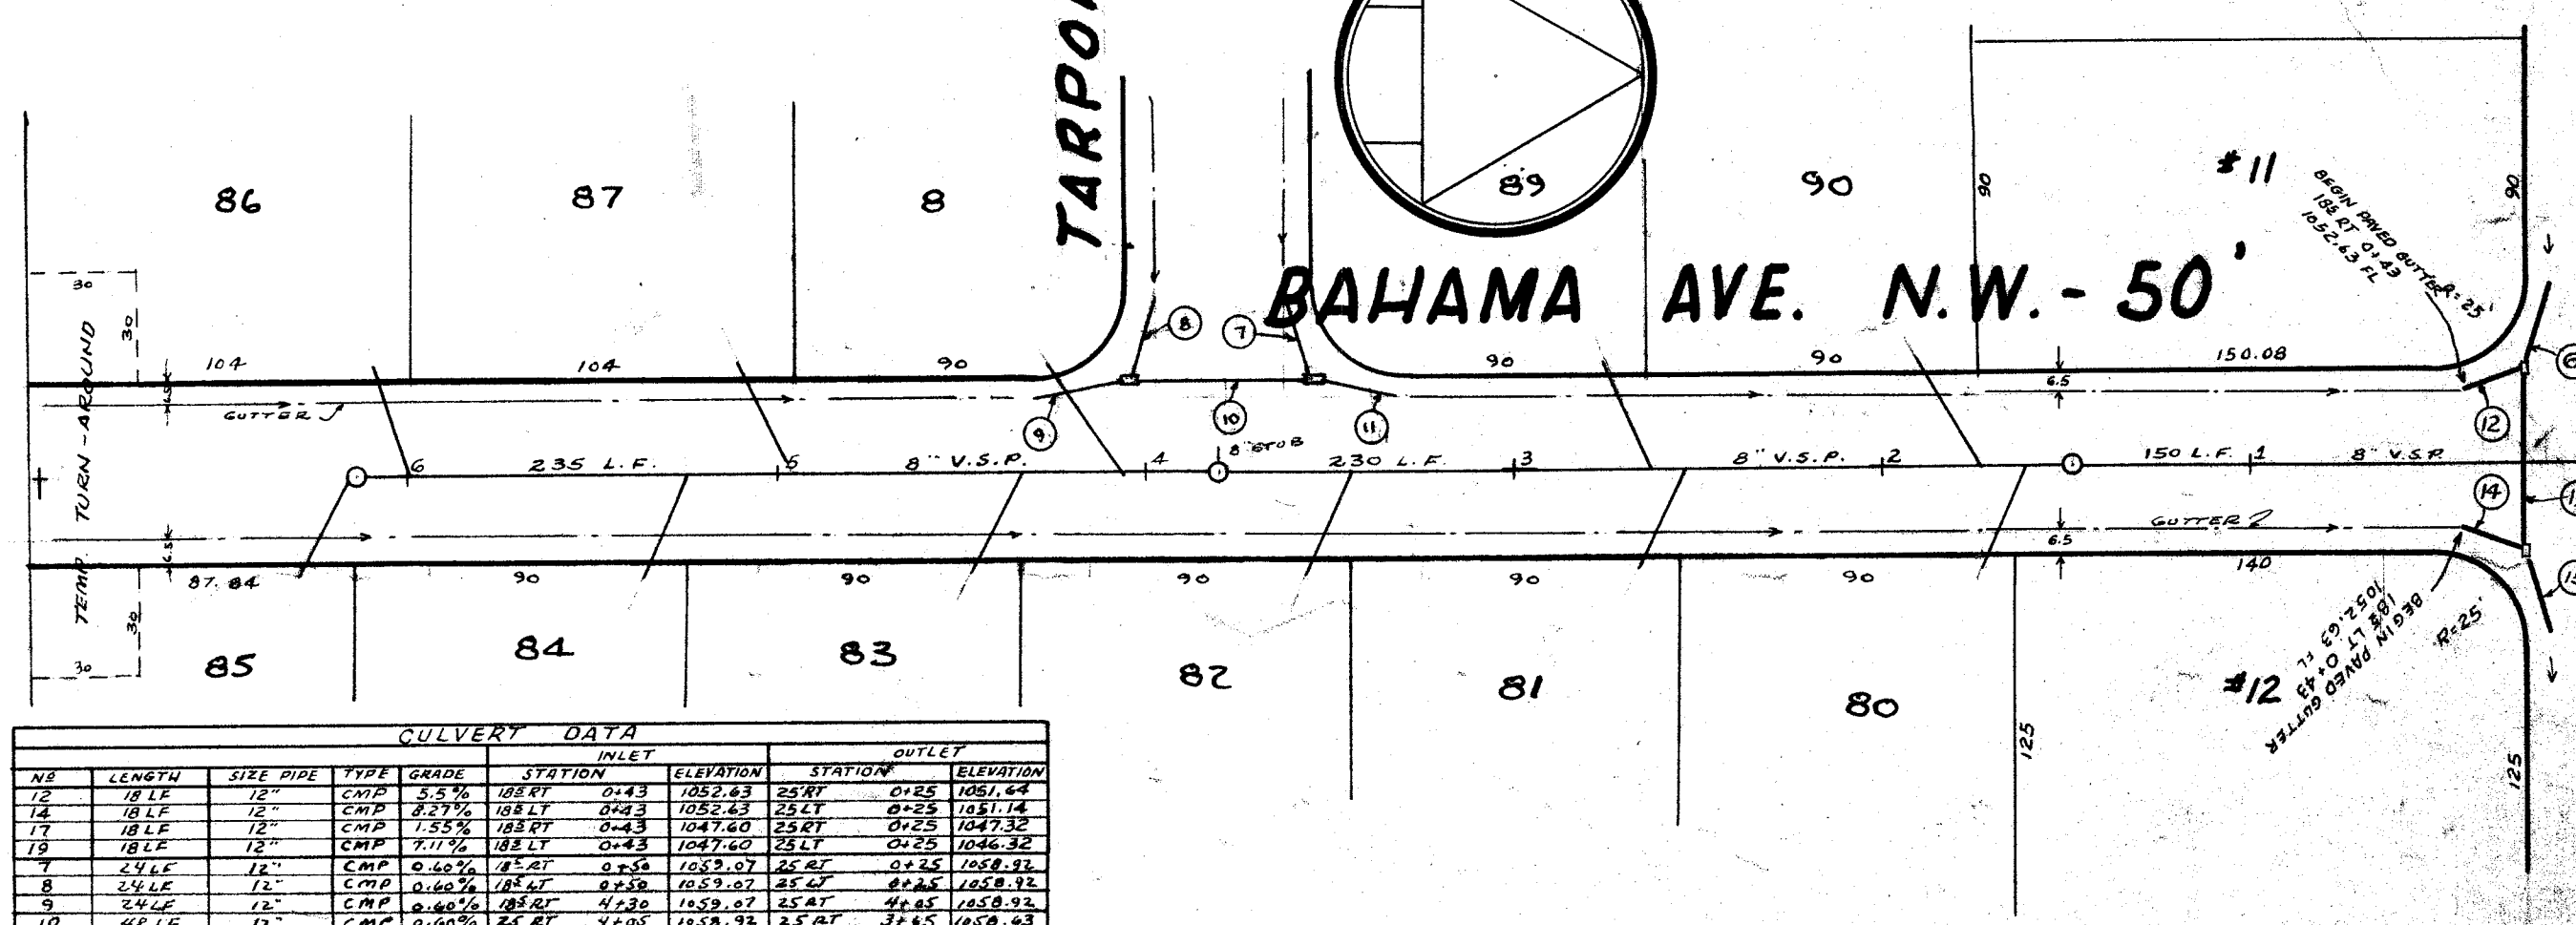

DAYTONA ST. N.W. - 50'

