


PLAN	PLAN	DATE
	BY	
NOTE BOOK NO.	SURVEYED	
	PLANNED	
	CHANGES CHECKED	
	BY	


PROFILE	PROFILE	DATE
	BY	
NOTE BOOK NO.	SURVEYED	
	PLANNED	
	CHANGES CHECKED	
	BY	

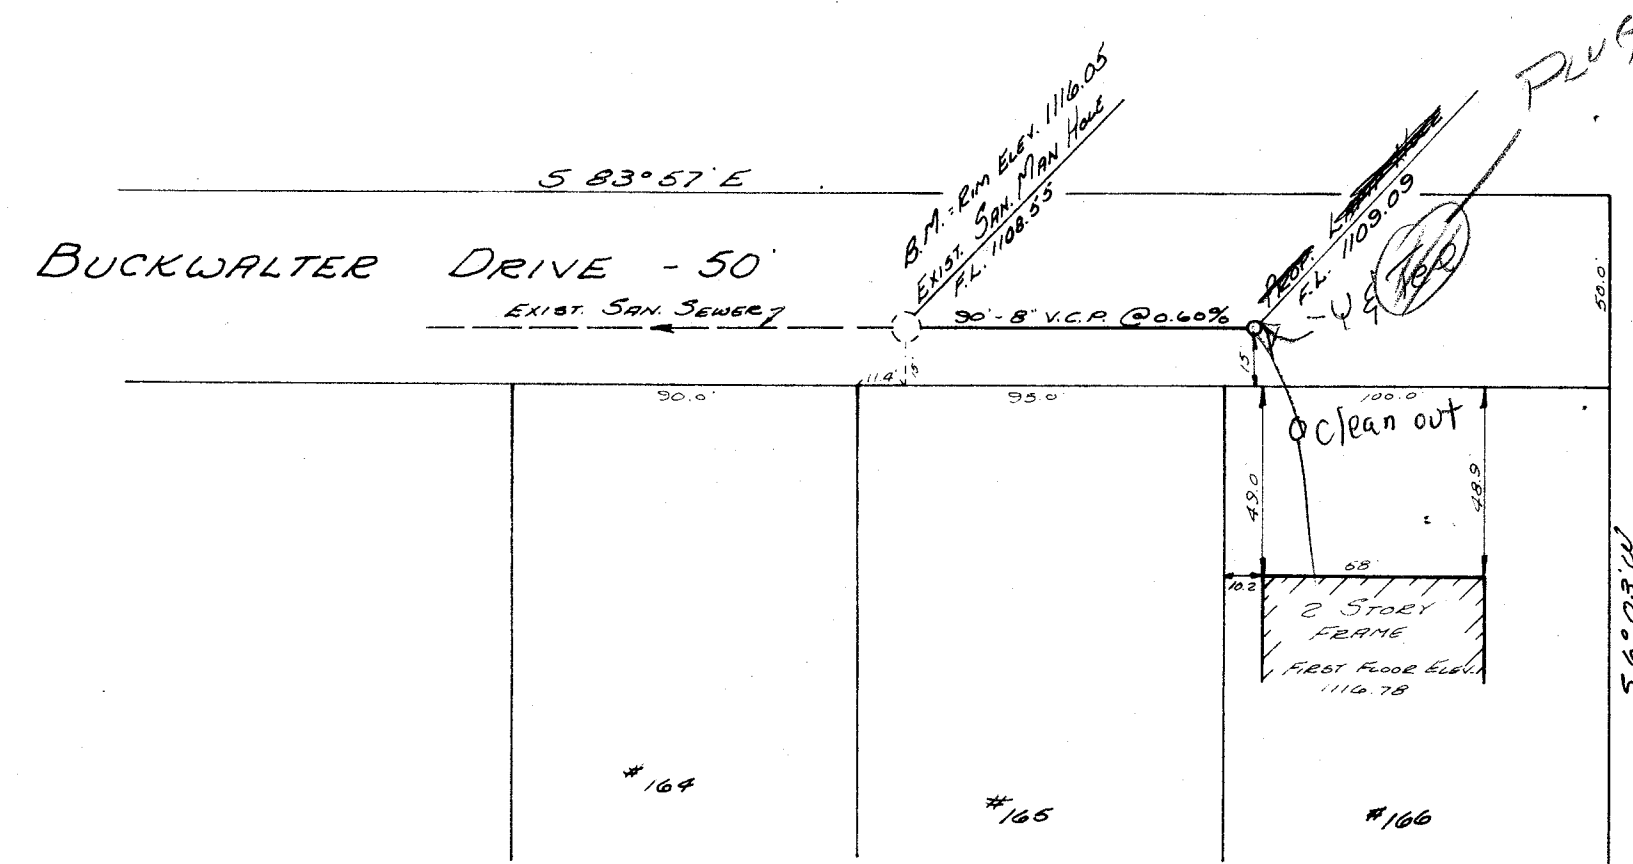

PINE HILLS PLATMENT No. 3
P.B. 33 PAGE 134

THIS PLAN APPROVED BY
[Signature]
SEWER COUNTY SANITARY ENGINEER
7/6/71
DATE
FINALS 2/20/72

BENCH MARK
R/W EXIST. VAN HOLE
ELEV. 1116.05

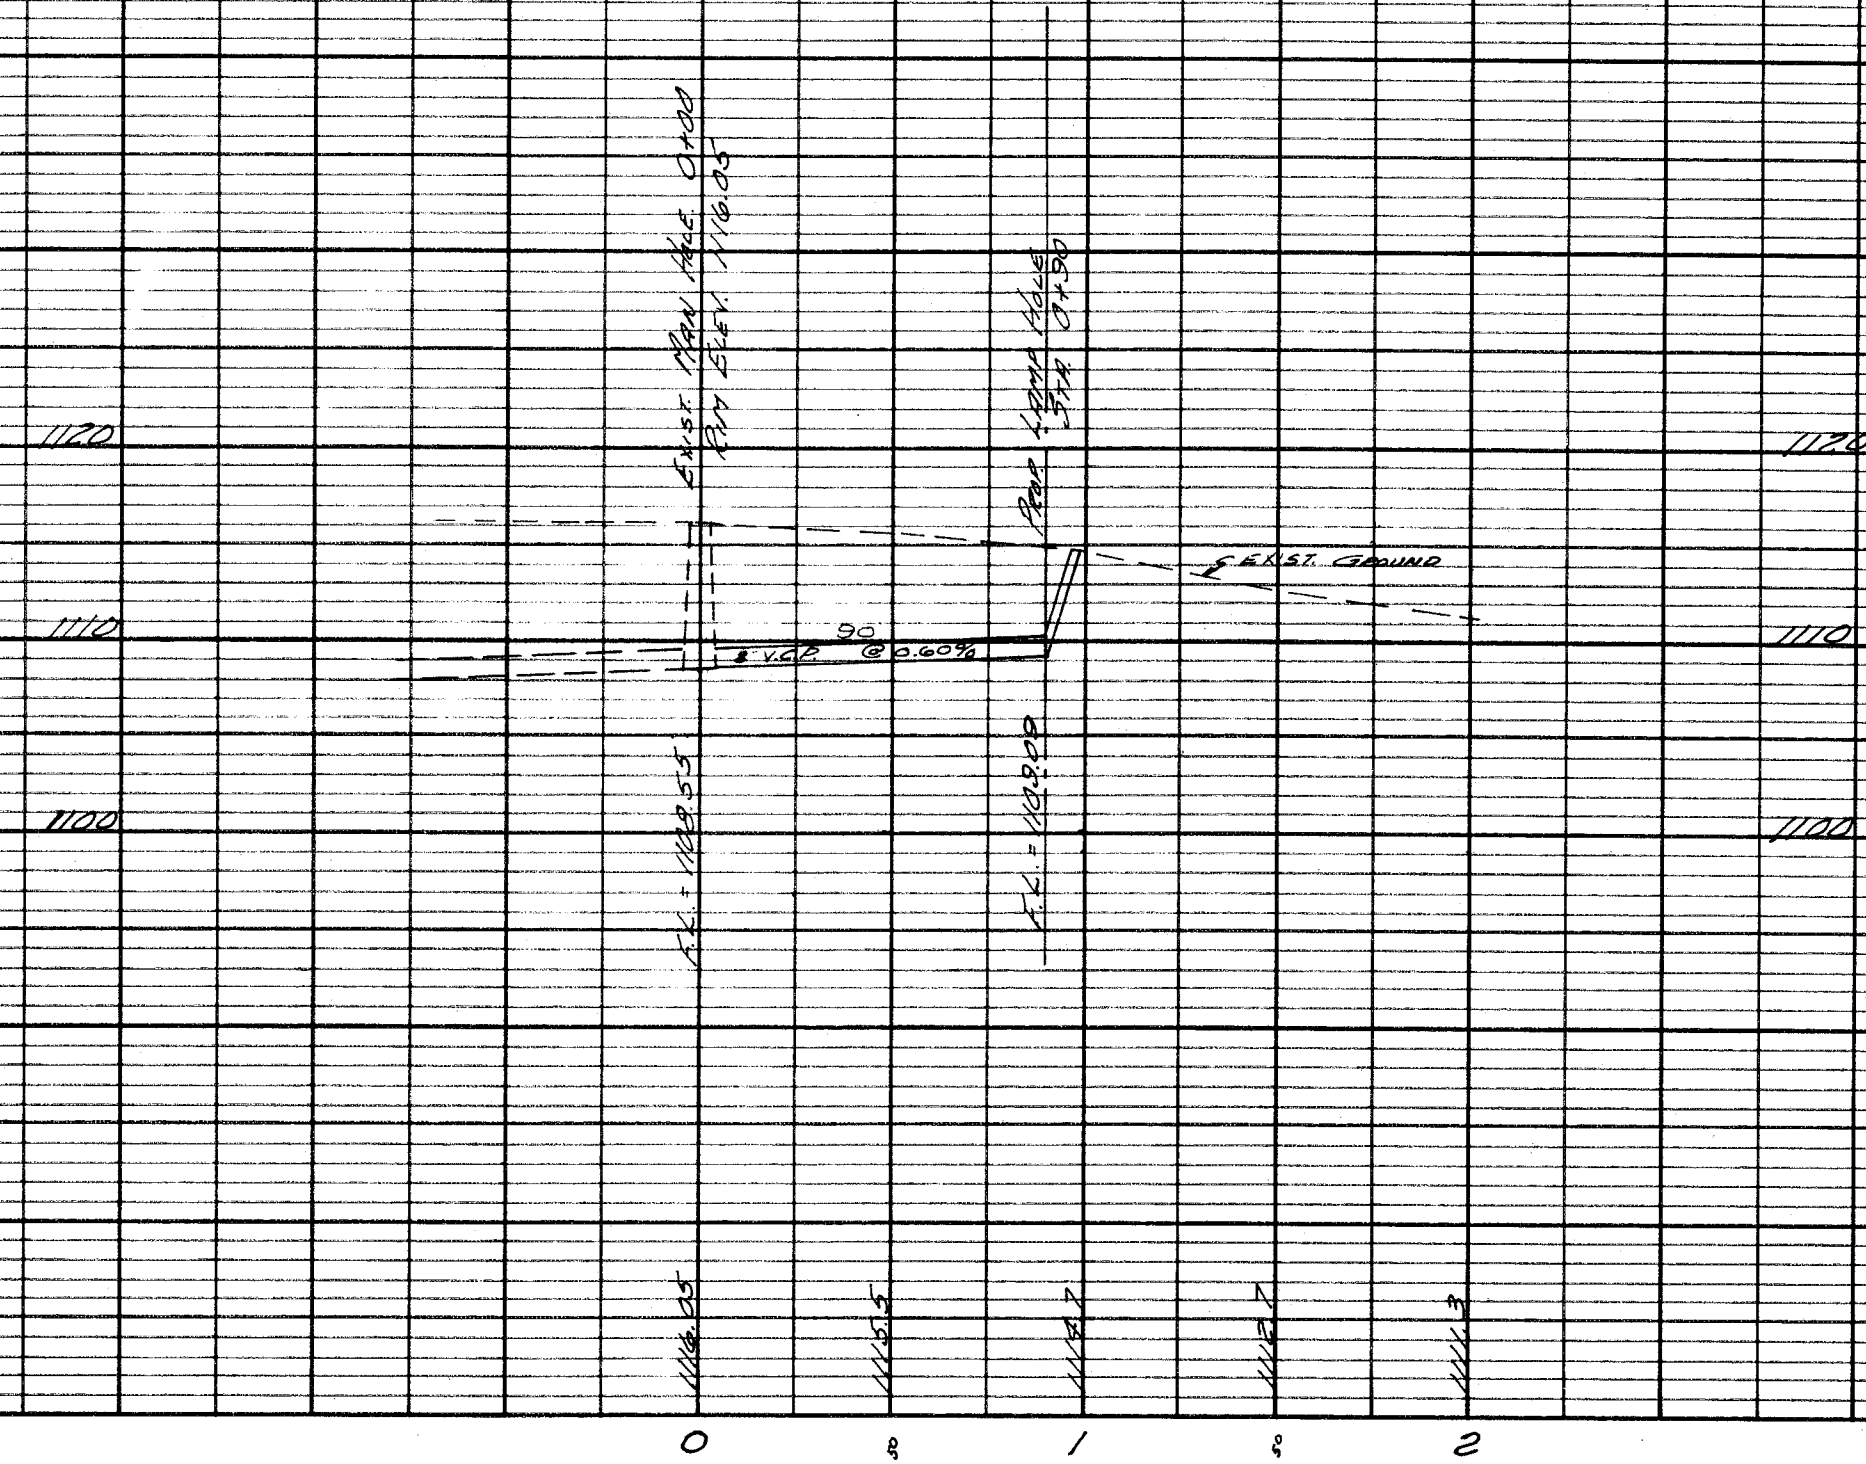

EXTENSION OF SEWER
IN
PINE HILLS PLATMENT No. 3
IN N.E. COR. SEC. 10, T22N, R10E
SEWER COUNTY, OHIO
SCALE: HORIZ. 1"=20' VERT. 1"=2'
BY
L. W. J. COOPER & ASSOC.
ENGINEER & SURVEYOR
JULY, 1971