

CARLWOOD ALLOTMENT NO. 1

S.W. QTR. SEC. 11, PERRY TOWNSHIP, STARK COUNTY, OHIO

T.C. BOLDT & W.K. GALLIGHER
— 4852 REG. SURVEYORS 4680 —

M. STREIBER
— OWNER —


SCALE: 1" = 50' Horz.
1" = 5' Vert.

SEPT. 1967

NORTH

¢ CURVE DATA

P.I. STA 10+
Δ = 22° 18'
R = 329.78'
L = 128.35
T =

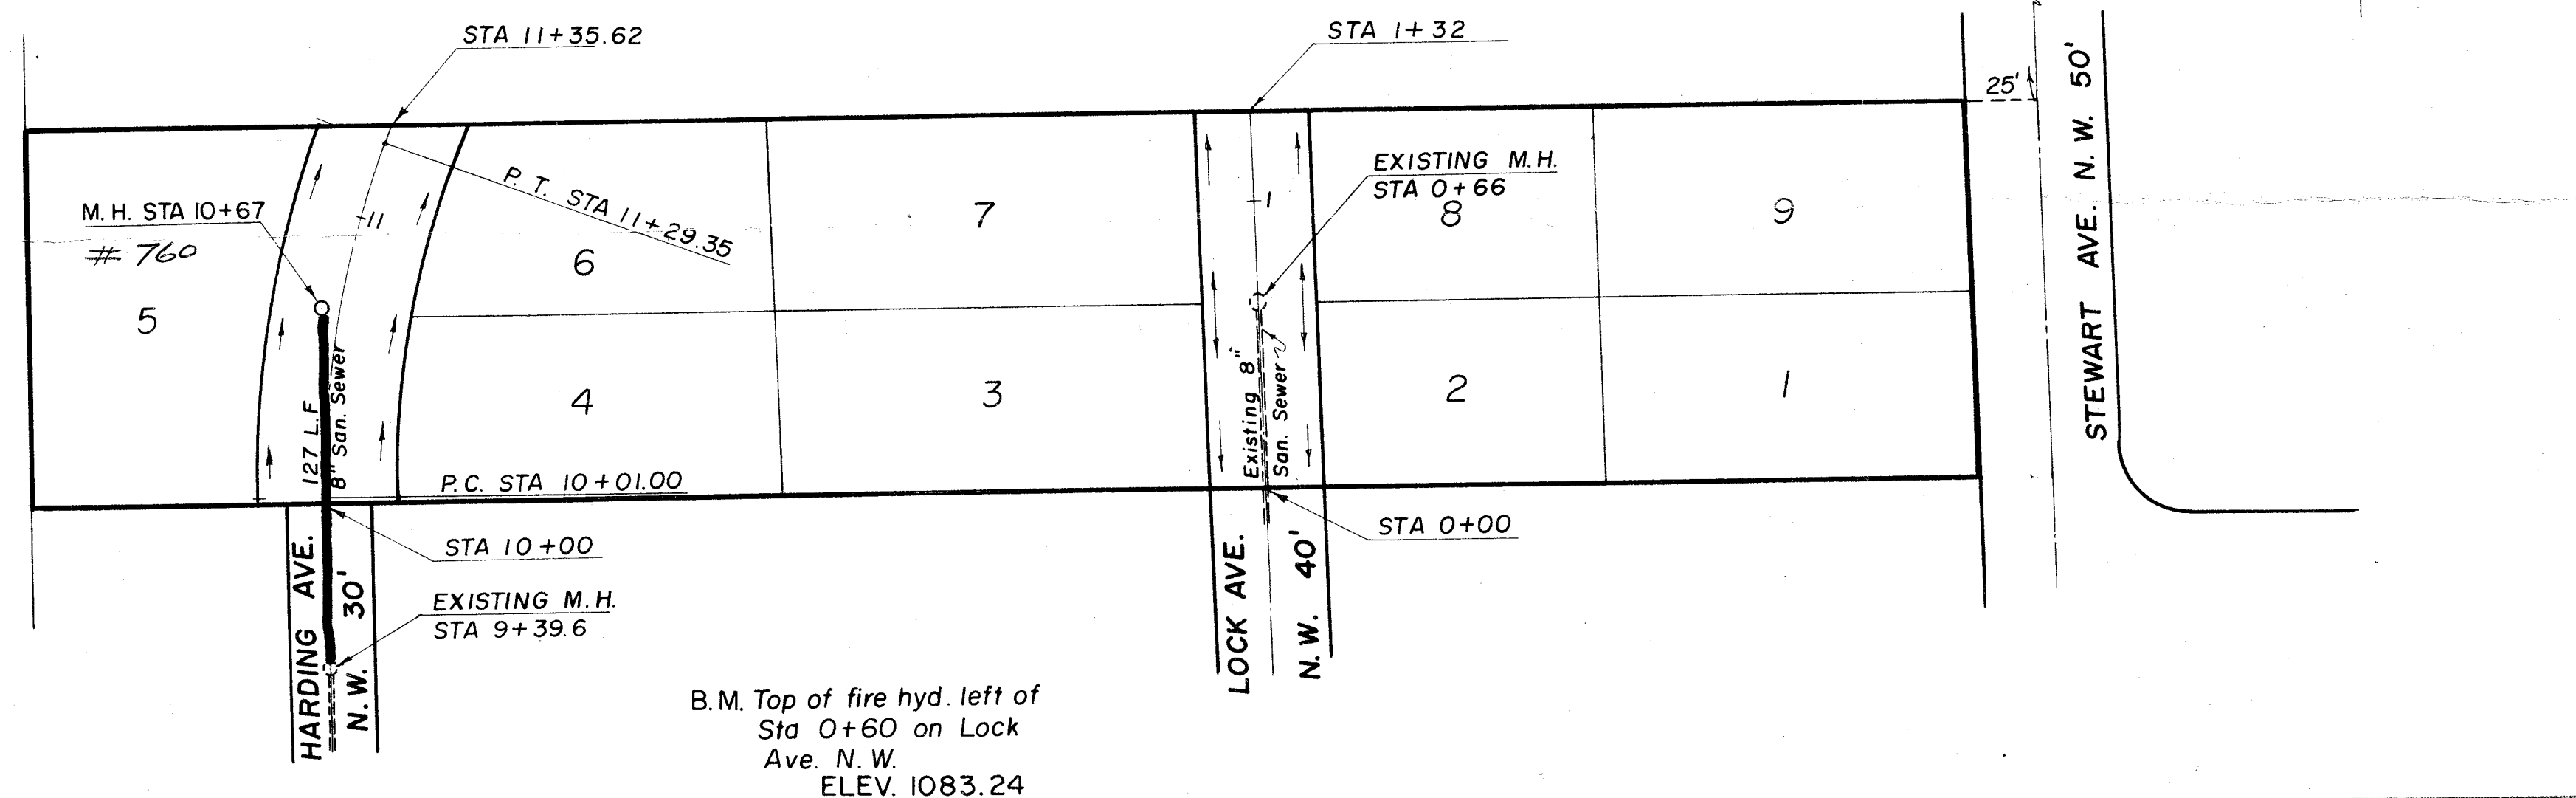


B.M. Top of fire hyd. left of
Sta 0+60 on Lock
Ave. N.W.
ELEV. 1083.24

NOTE: (a) - All streets to be graded throughout their width and length to the grades shown on this plat.

(b) - All driveways to conform to street grades.

(c) - Culvert pipe at driveways shall be of acceptable material, their size shall be suitable to their location and their grades shall conform to ditch grades.

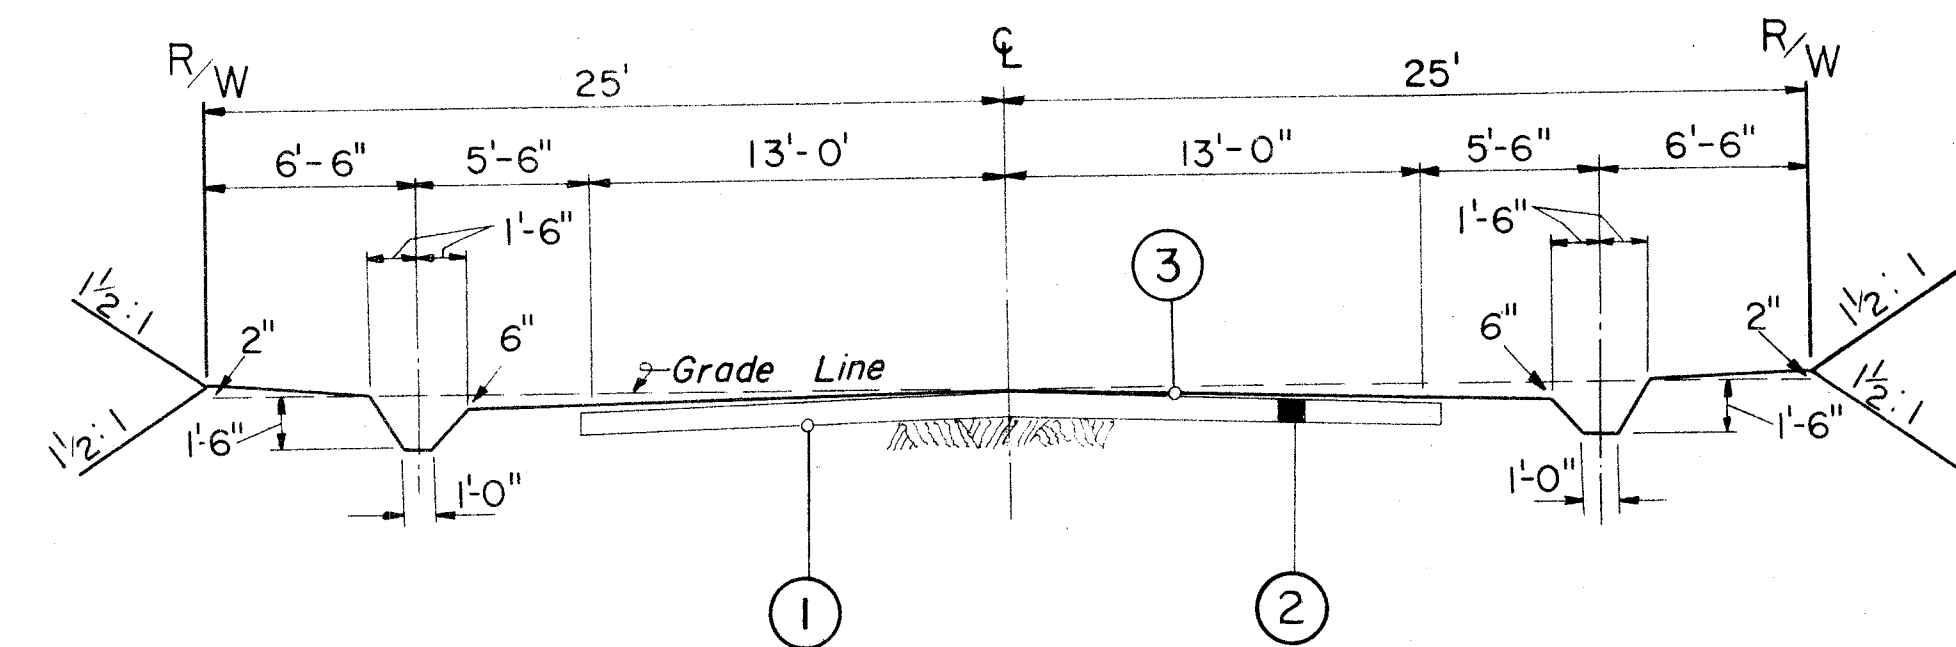

TYPICAL ROADWAY SECTION

- ① SUBGRADE - All topsoil to be removed, subgrade compacted with roller where necessary for satisfactory foundation.
- ② SUB-BASE - 6" crushed gravel in two 3" lifts, each compacted with roller.
- ③ SURFACE COURSE - Primed, double chipped & double seal Type A (Stark Co. Standard)

