



FINAL SURVEY	BY	DATE
SURVEYED		
PLOTTED		
REVISIONS		
AREAS CHECKED		
NO.		

ORIGINAL SURVEY	BY	DATE
SURVEYED		
PLOTTED		
REVISIONS		
AREAS CHECKED		
NO.		

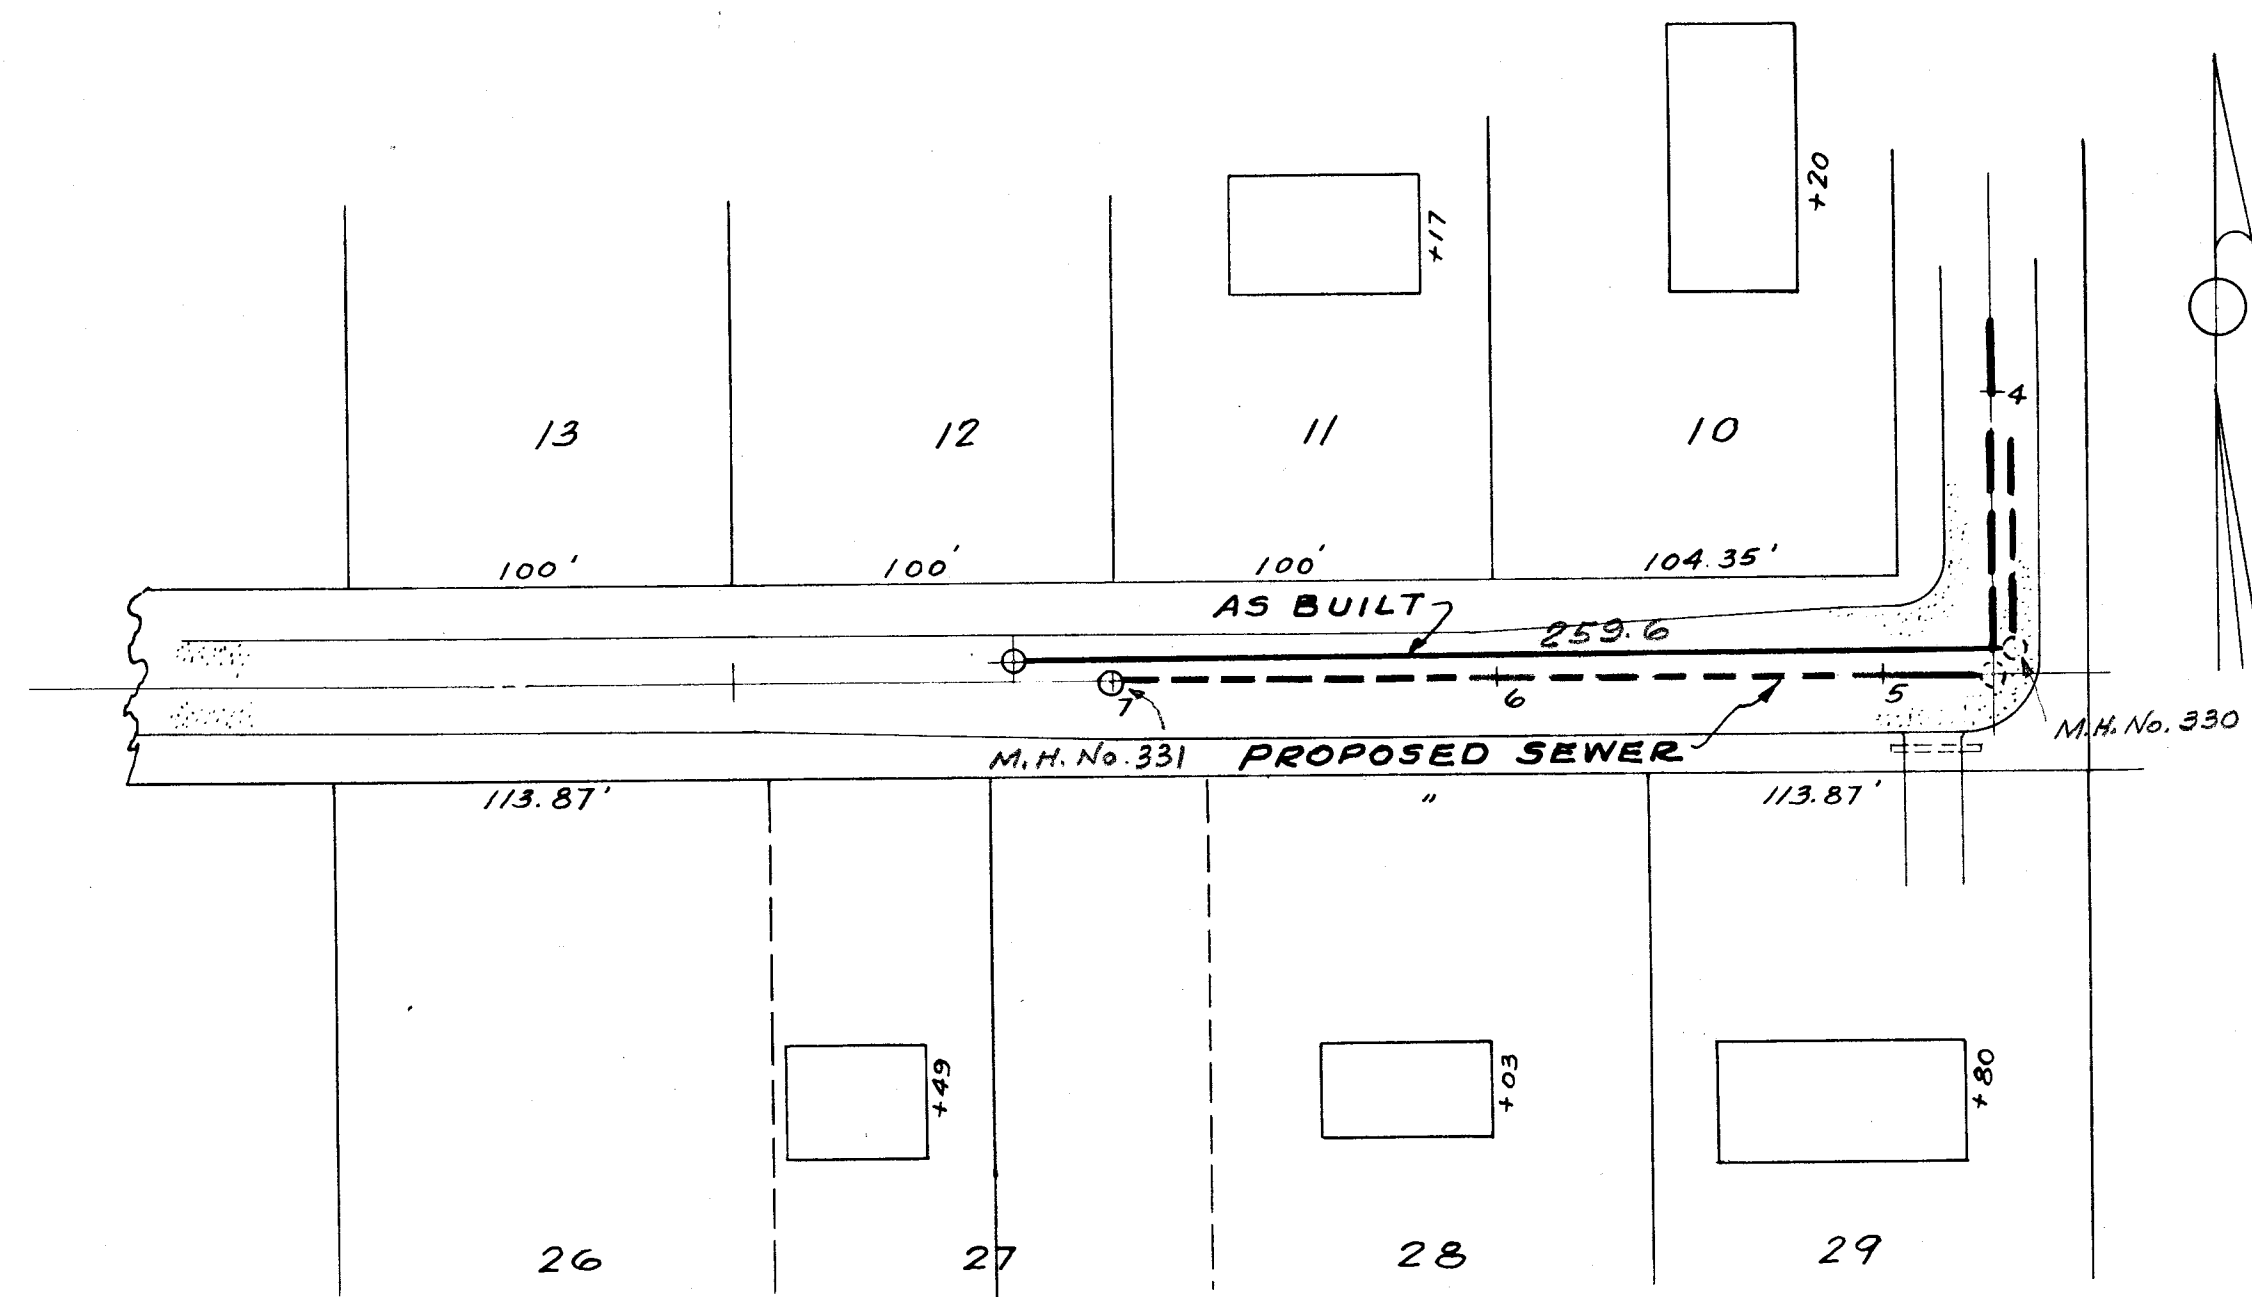

NEARWOOD ST. 50'

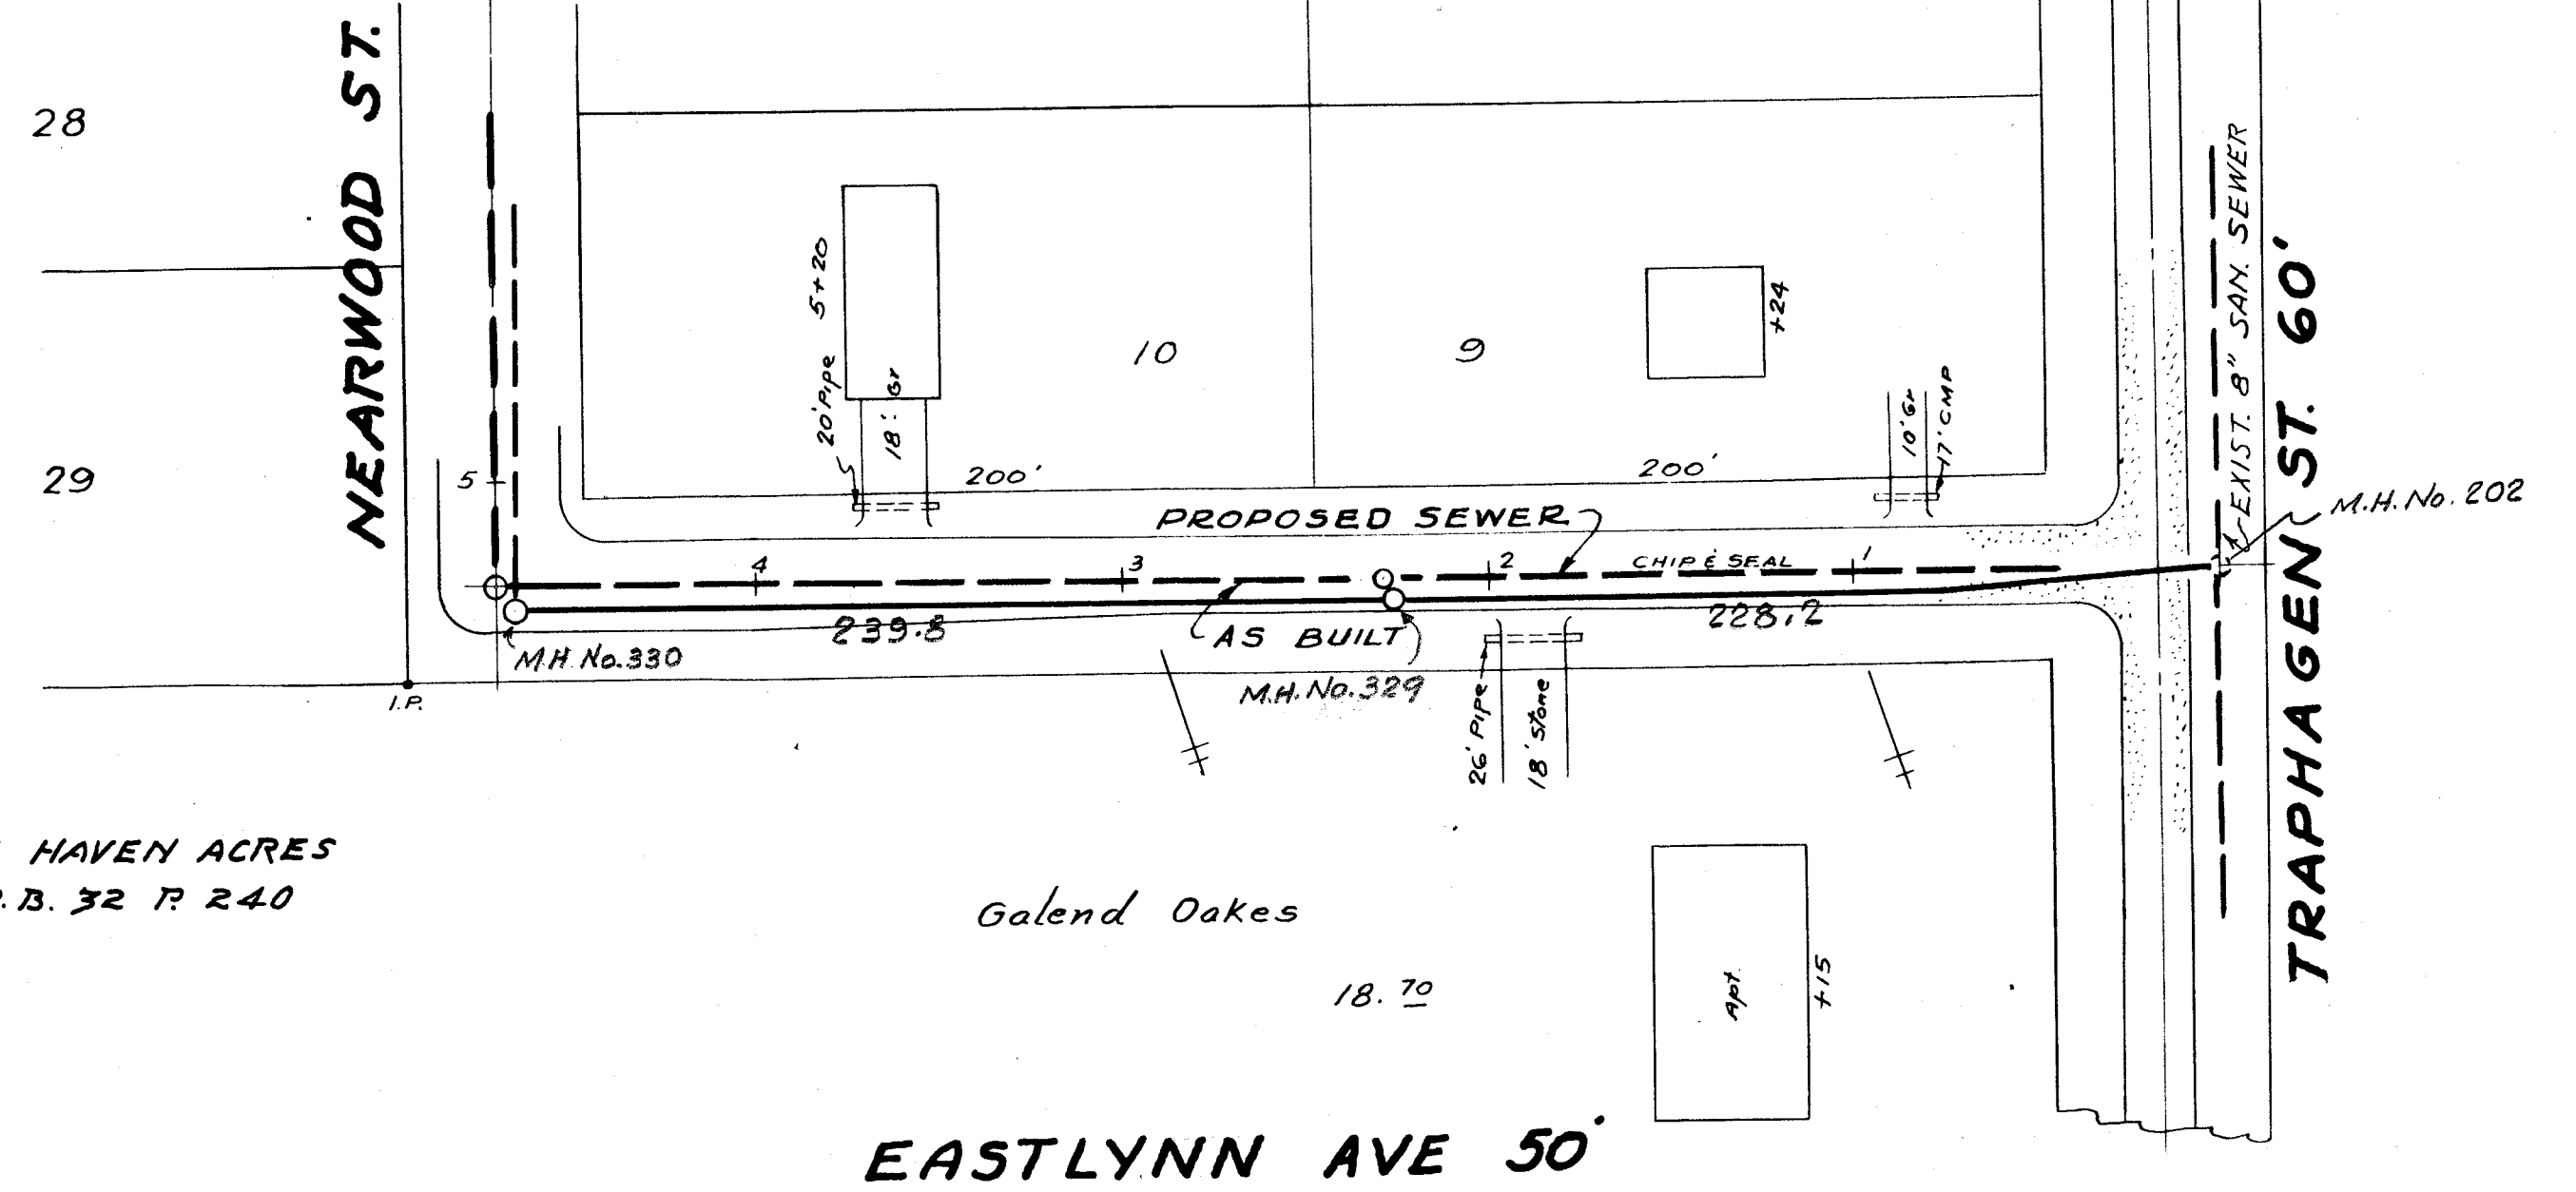

EASTLYNN AVE 50'

NOTE:

FINAL MEASUREMENTS IN RED

APPROVED: STARK COUNTY SAN. ENGR.
REQUESTED BY OAKES & MCCORMICK
CONSTRUCTED BY ELMER VOGT
COMPLETED MAY, 1967

DATE.

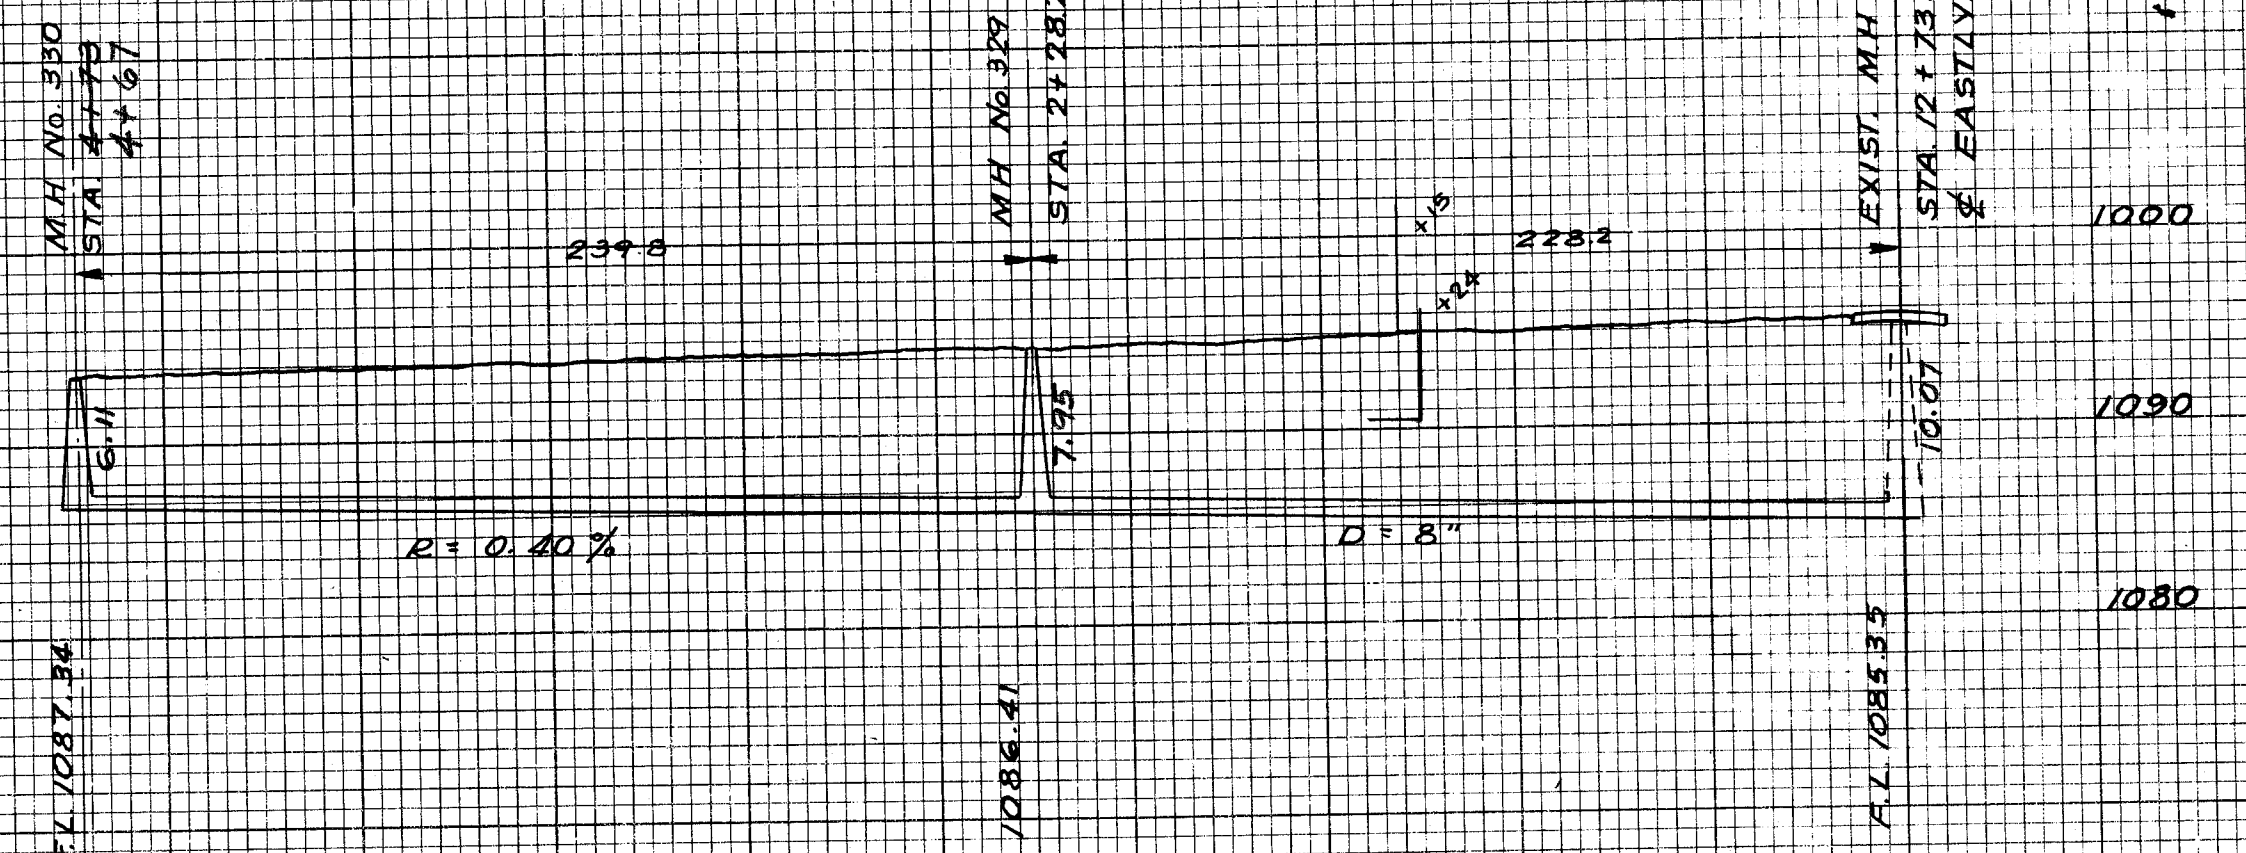
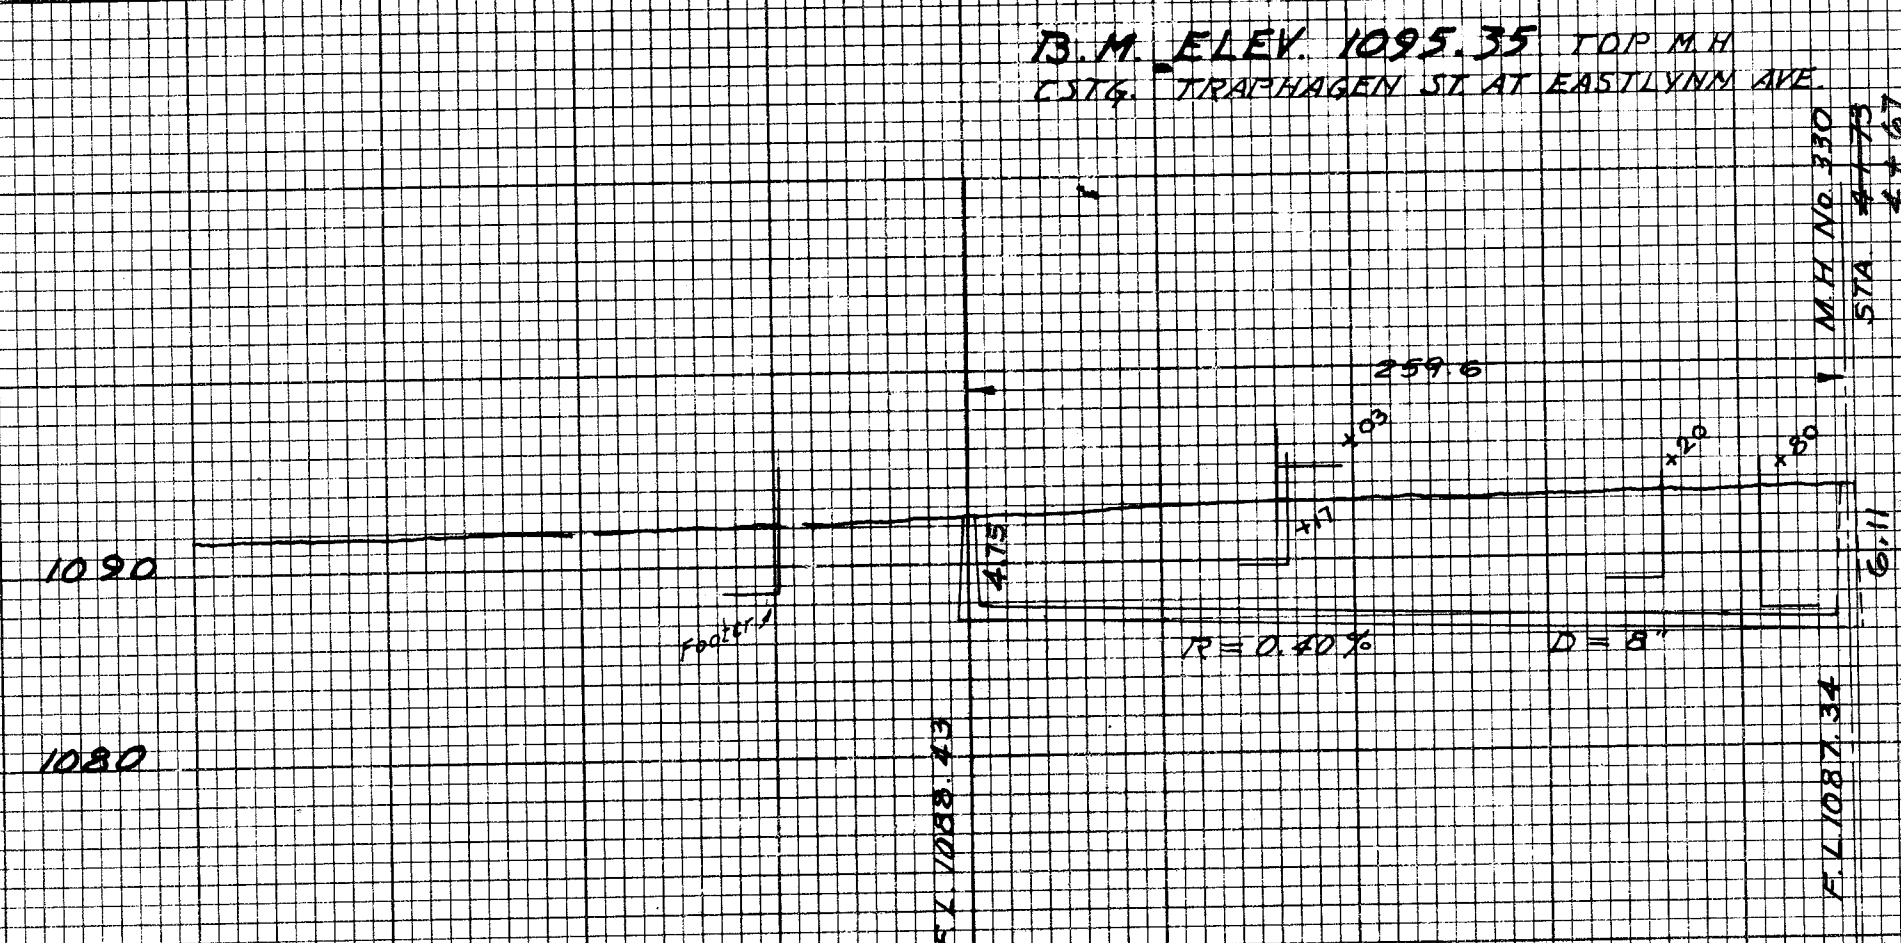


PLATE CROSS SECTION B. P. R. & E. STANDARD
EUGENE DIEZEL CO. CHICAGO - NEW YORK

TUSCARAWAS SEWER DISTRICT PRIVATE PROJECT No.

CS-89