


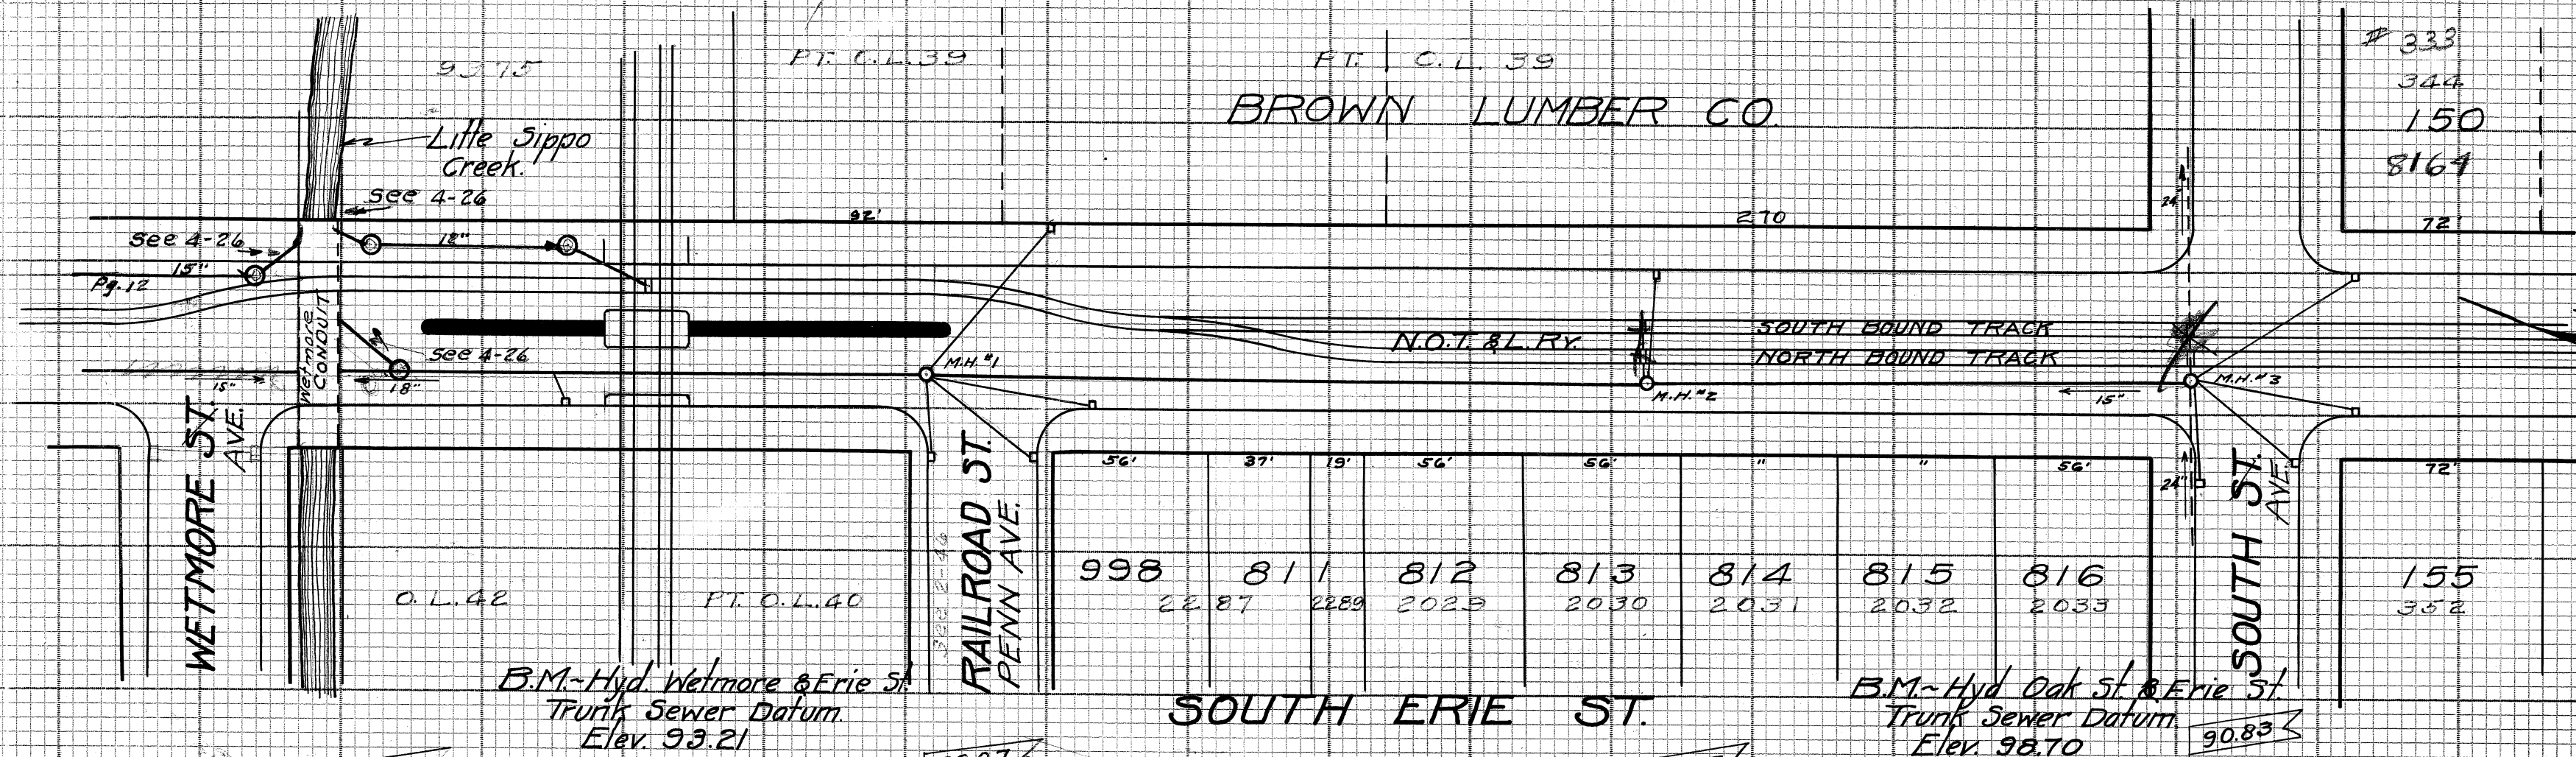

333
344
150
8164
72

56'	37'	19'	56'	56'	"	"	56'
998	811	812	813	814	815	816	
22 87	2289	2023	2030	2031	2032	2033	

SOUTH ERIE ST. STORM SEWER.

WETMORE ST. TO SOUTH ST.
Plotted by E.B. Coffin Jan 1926 G.E. Rice, City Engr.
Constructed by E. Vogt Paving Co. 1923.
Scale: 1" = 50' Hor. - 1" = 5' Vert.
Field Notes. N.B. 54-P. 29-30.
Const. Notes. N.B. 29-P. 43.
Final Meas. N.B. 54-P. 31.

