
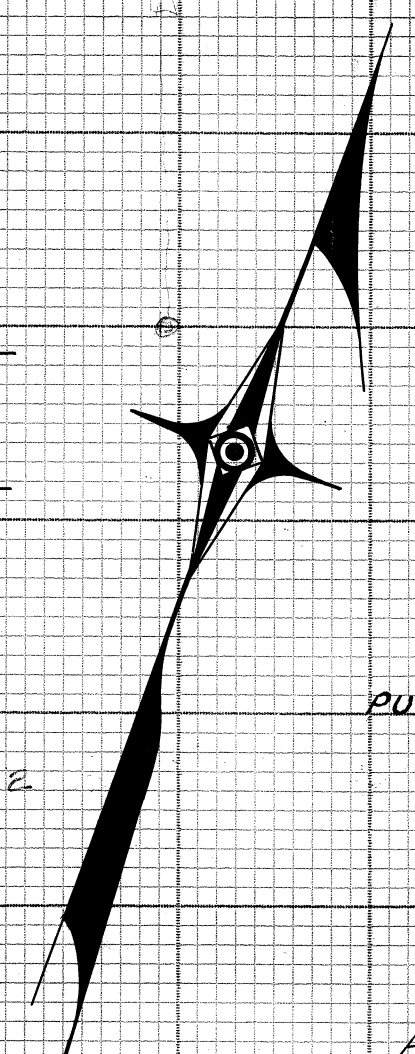


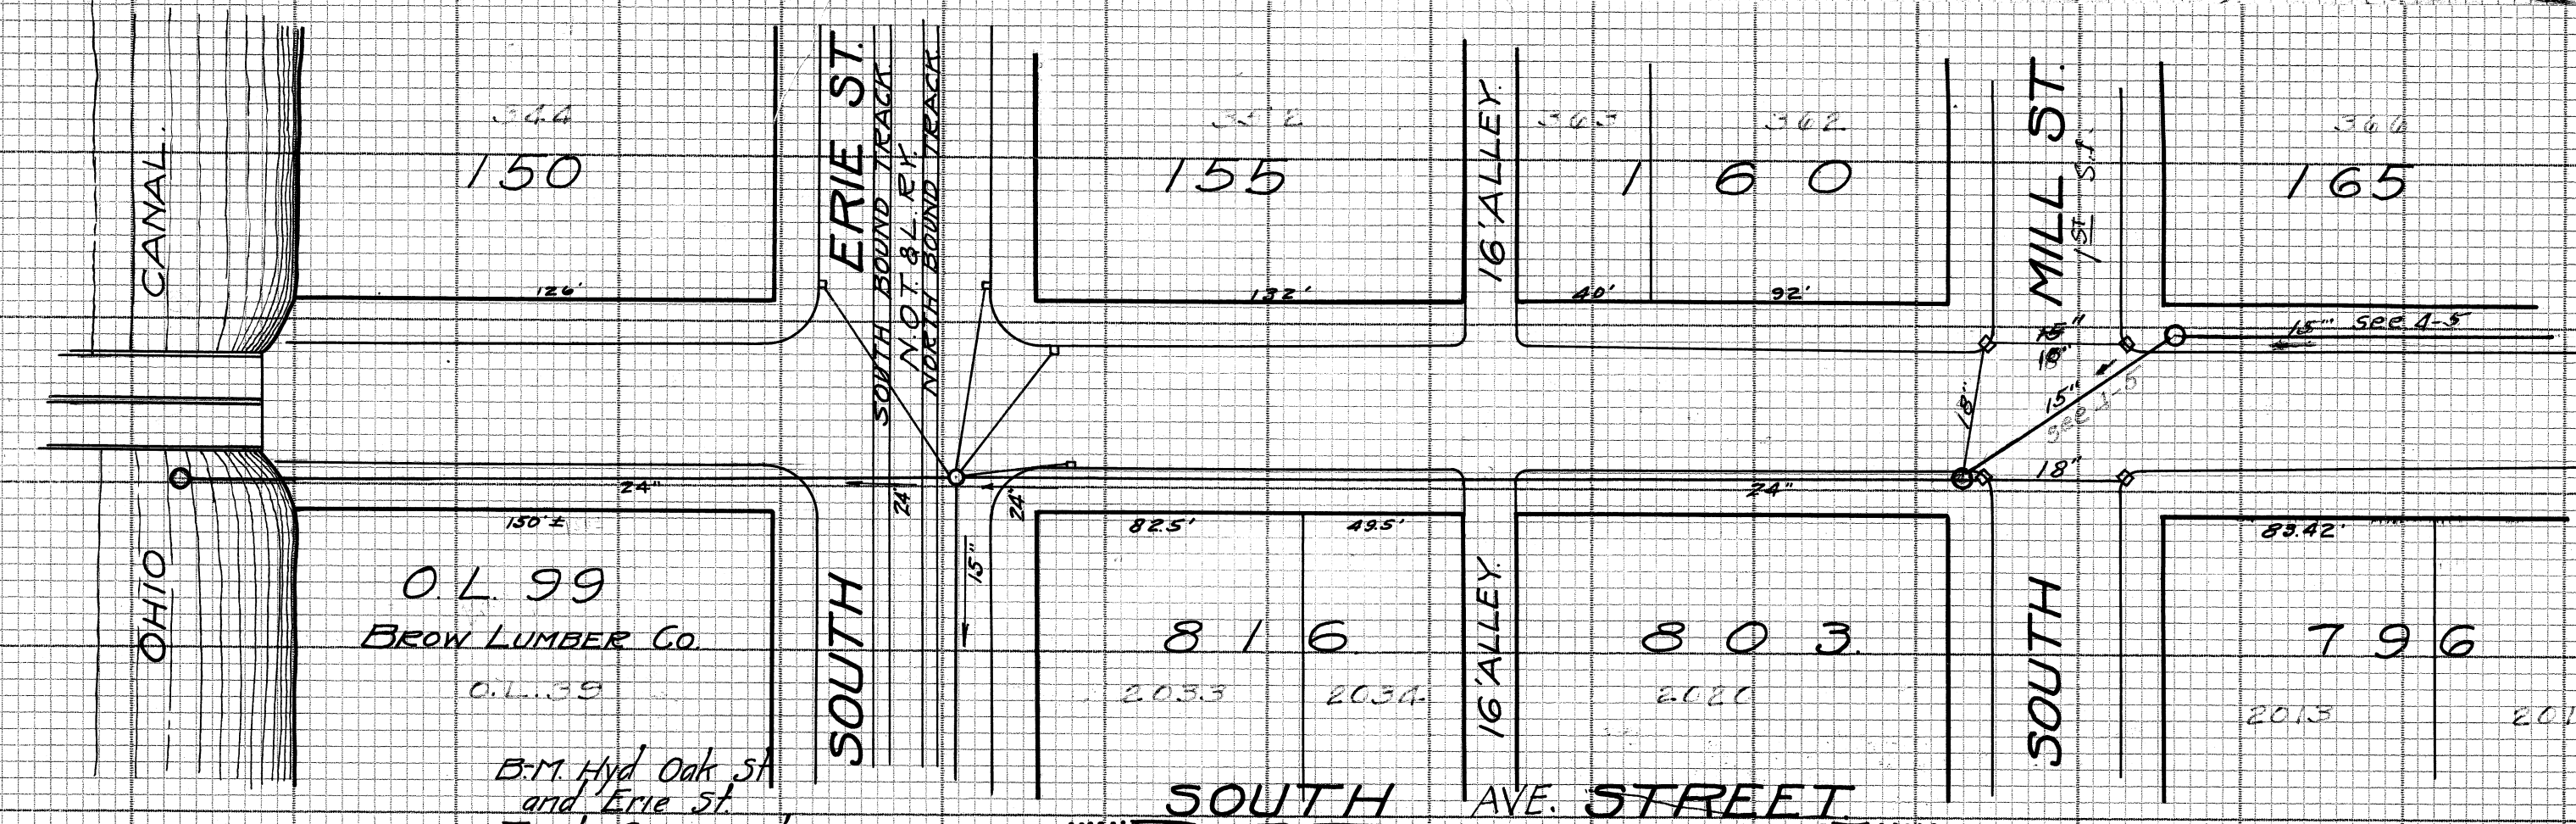

SOUTH ST. STORM SEWER
MILL ST. TO OHIO CANAL

Plotted by E.B. Coffin Jan 1925 G.E. Rice City Engr.
Constructed 1913.

Scale: 1"=50' Hor. 1"=5' Ver.

Field Notes NB 54-P 30
Const. Notes NB 18-P 95
Final Mens. NB 54-P 32

Note: See San Sewer Record Book # 2 Page 43

NEW LOTS IN PURPLE

