


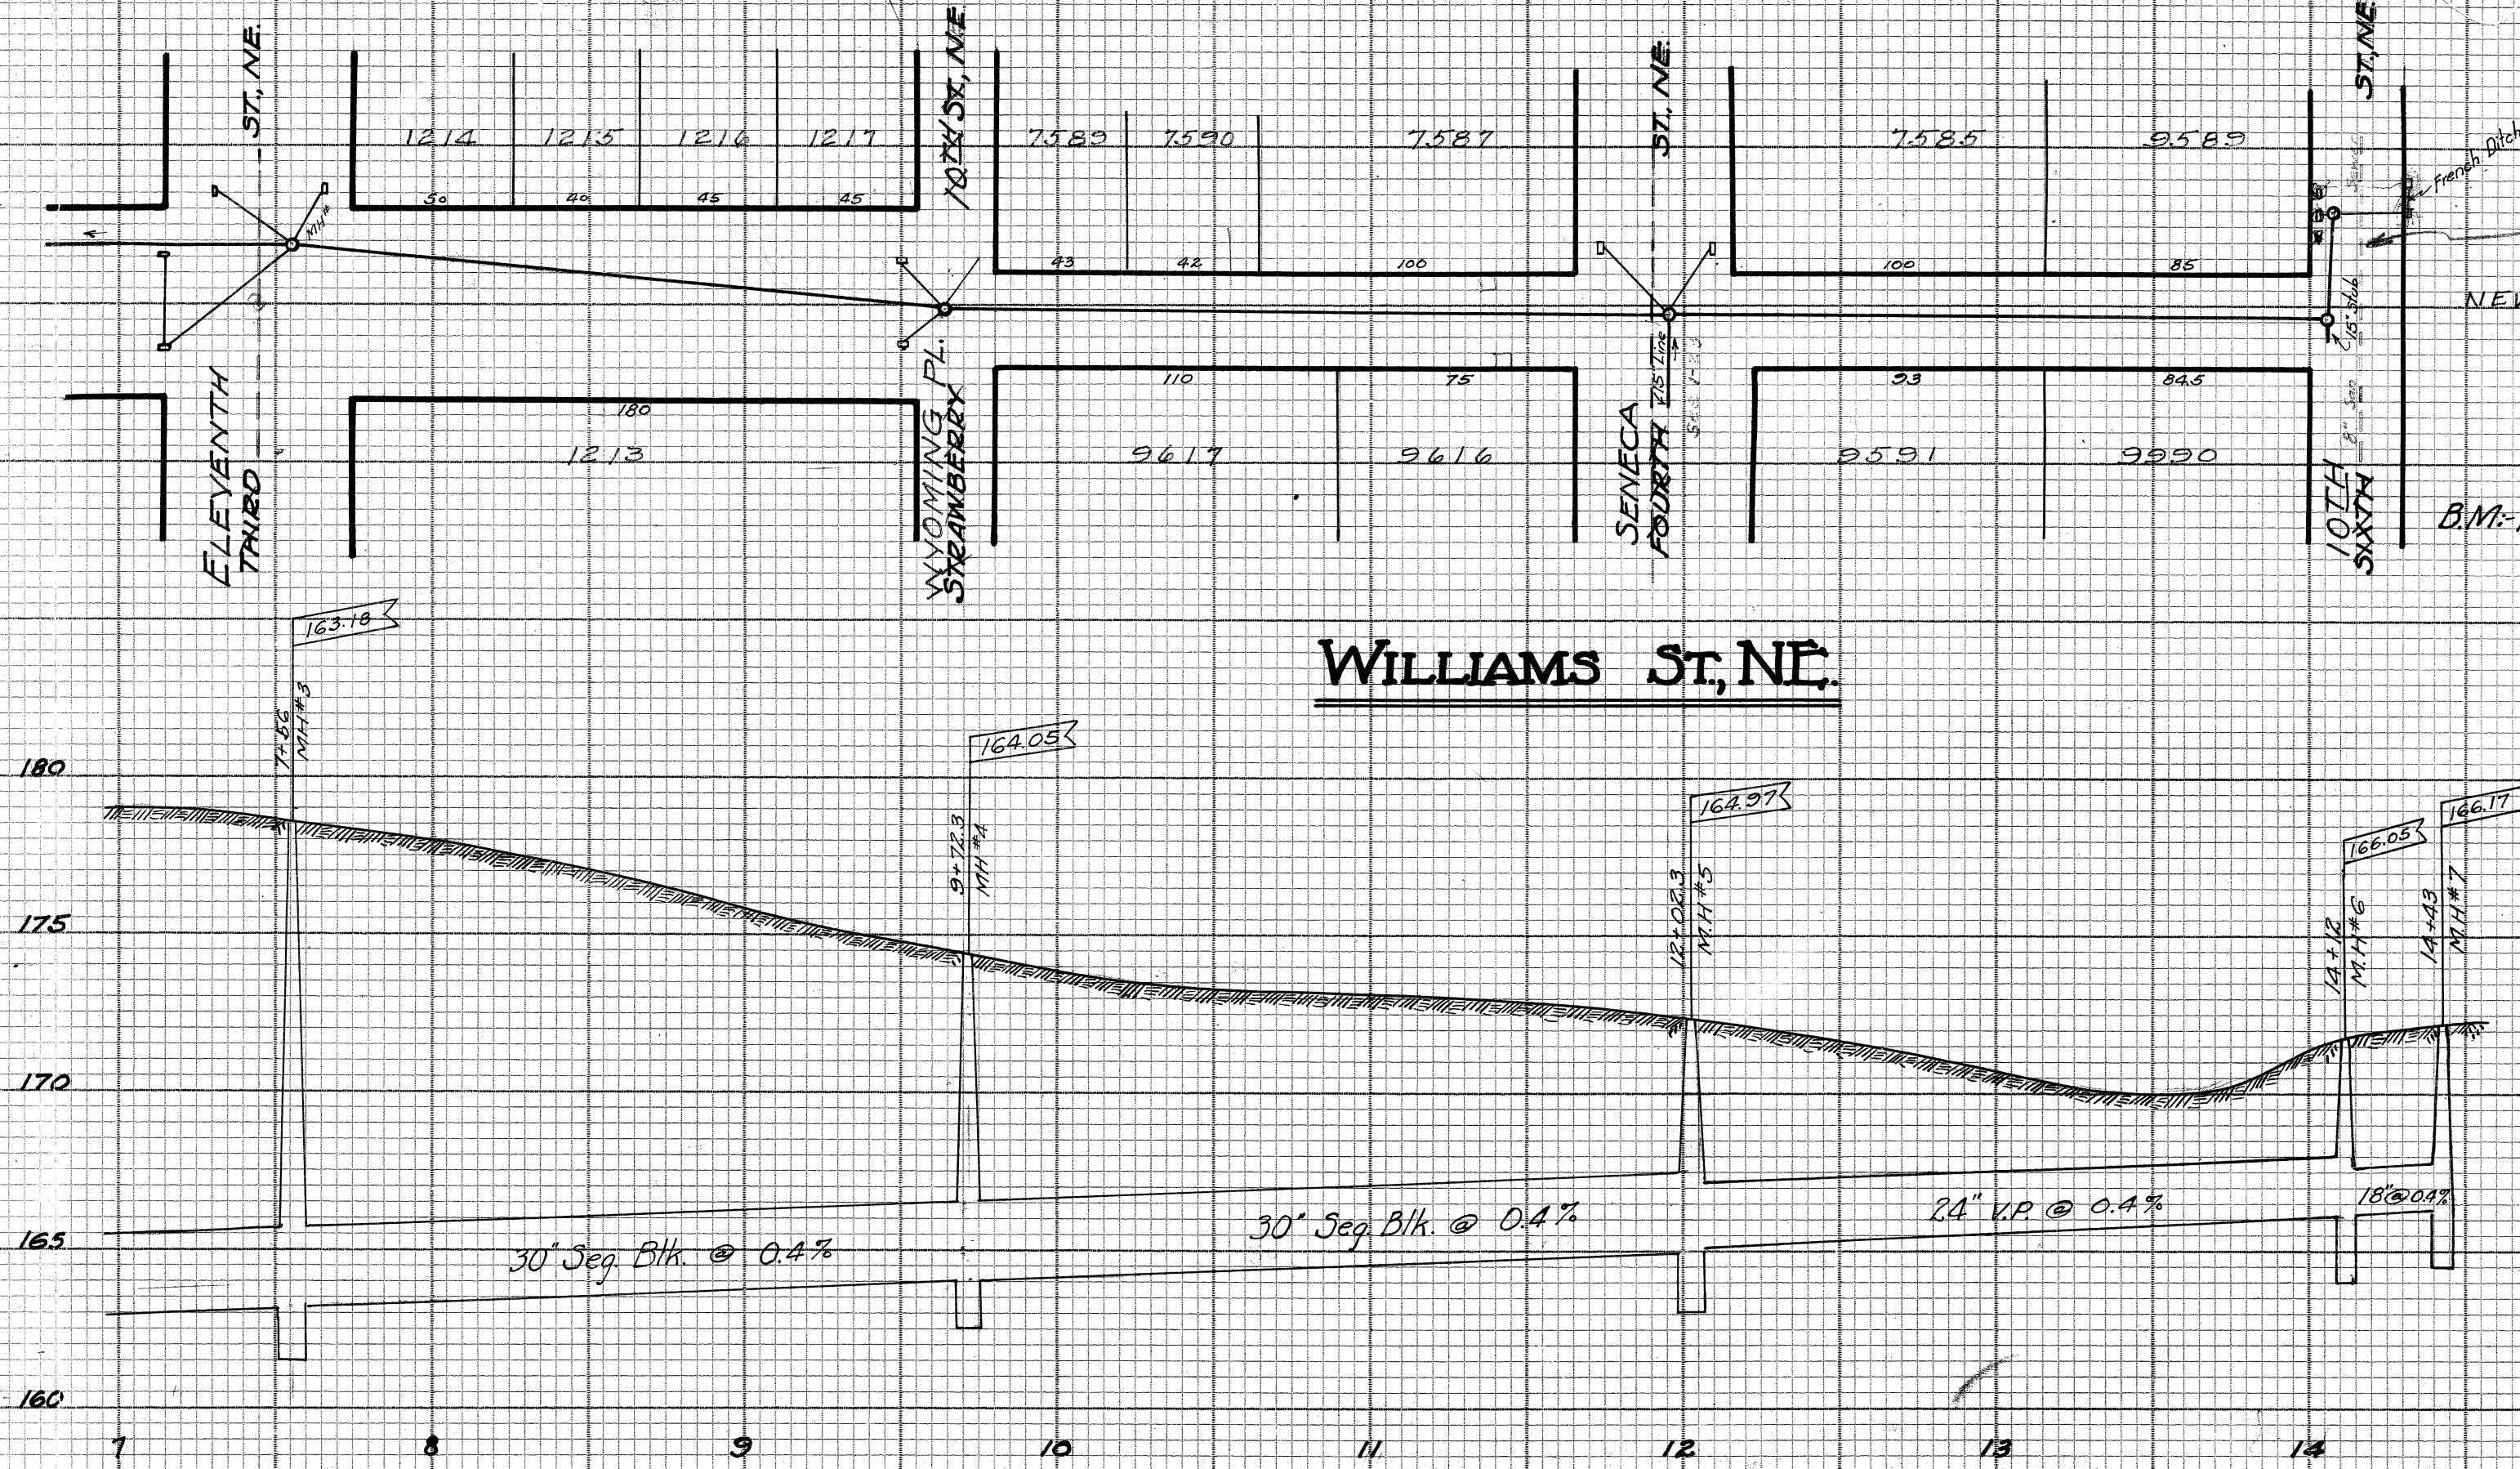

BREAK IN SANIT.
IN FRONT OF 845-10TH NE
7-6-77

NEW NOS IN PURPLE.

B.M.: Hyd. Third & Williams Elev. 180.67
" Fourth & Williams Elev. 176.46

AVE. N
WILLIAMS ST. NE, STORM SEWER
273' EAST OF WALES ROAD NE, TO 10TH SIXTH ST. NE.

BUILT 1925 BY G.K. KOHBARGER, MARION, OHIO. - CE. RICE
CITY ENG. - SAM JONES, CONSTRUCTION ENG. - F.C. DEARMAN, INSP.
PRELIMINARY SURVEY - FIELD BOOK #33 PAGES 56-76
CONSTRUCTION NOTES - FIELD BOOK #51 - PAGES 6-12-25-33-40
FINAL MEASUREMENT - FIELD BOOK #52 PAGES 20-21
INSPECTOR RECORD #7 - PLOTTED FEB 22ND 1927
BY G.C. WALLACE - SCALES 1"=5' VER. 1"=50' HOR.
PURPLE = LOT NOS 1928