


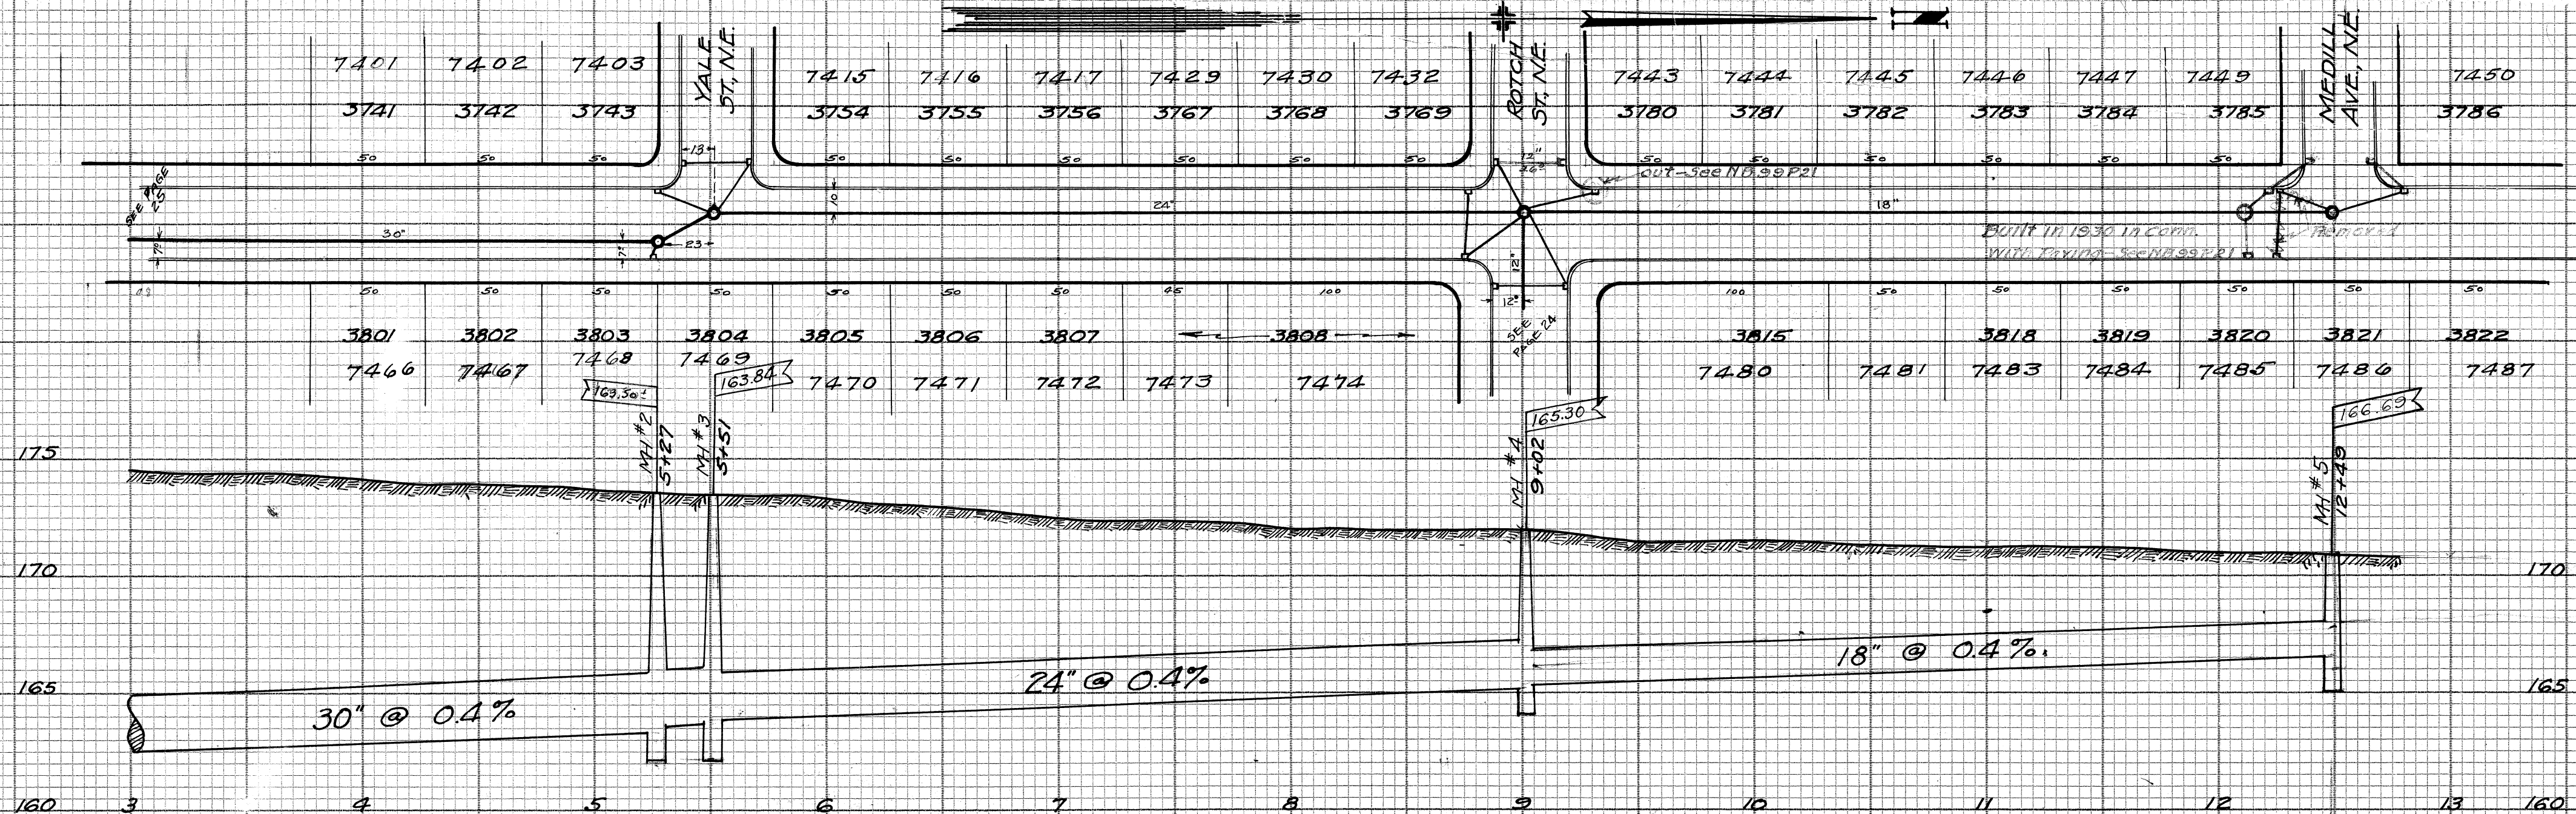

B.M. Hyd. 3rd & Rotch, Elev. = 175.05
 Hyd. 3rd & Medill, Elev. = 174.46
 Hyd. 3rd & Kendall, Elev. = 179.10
 Hyd. 3rd & Yale, Elev. = 175.74

11TH THIRD ST. N.E., STORM SEWER

KENDALL DRIVE NE to MEDILL AVE. NE

Smith, Jones, Coffin Construction Eng. - J. Maloney, Inspector
 Built in 1926 by C.D. Traxler, Fort Wayne, Ind. Platted by
 G.C. Wallace - 5/6/27 Scale 1" = 5' Ver. 1" = 50' Hor.
 Preliminary Notes - Note Book 33 Page 58
 Construction Notes - " " 51 " 55-59-32
 Final Measurement - " " 52 " 49
 Inspector Record 11-12-69-76

NEW NOS IN PURPLE. 1928