



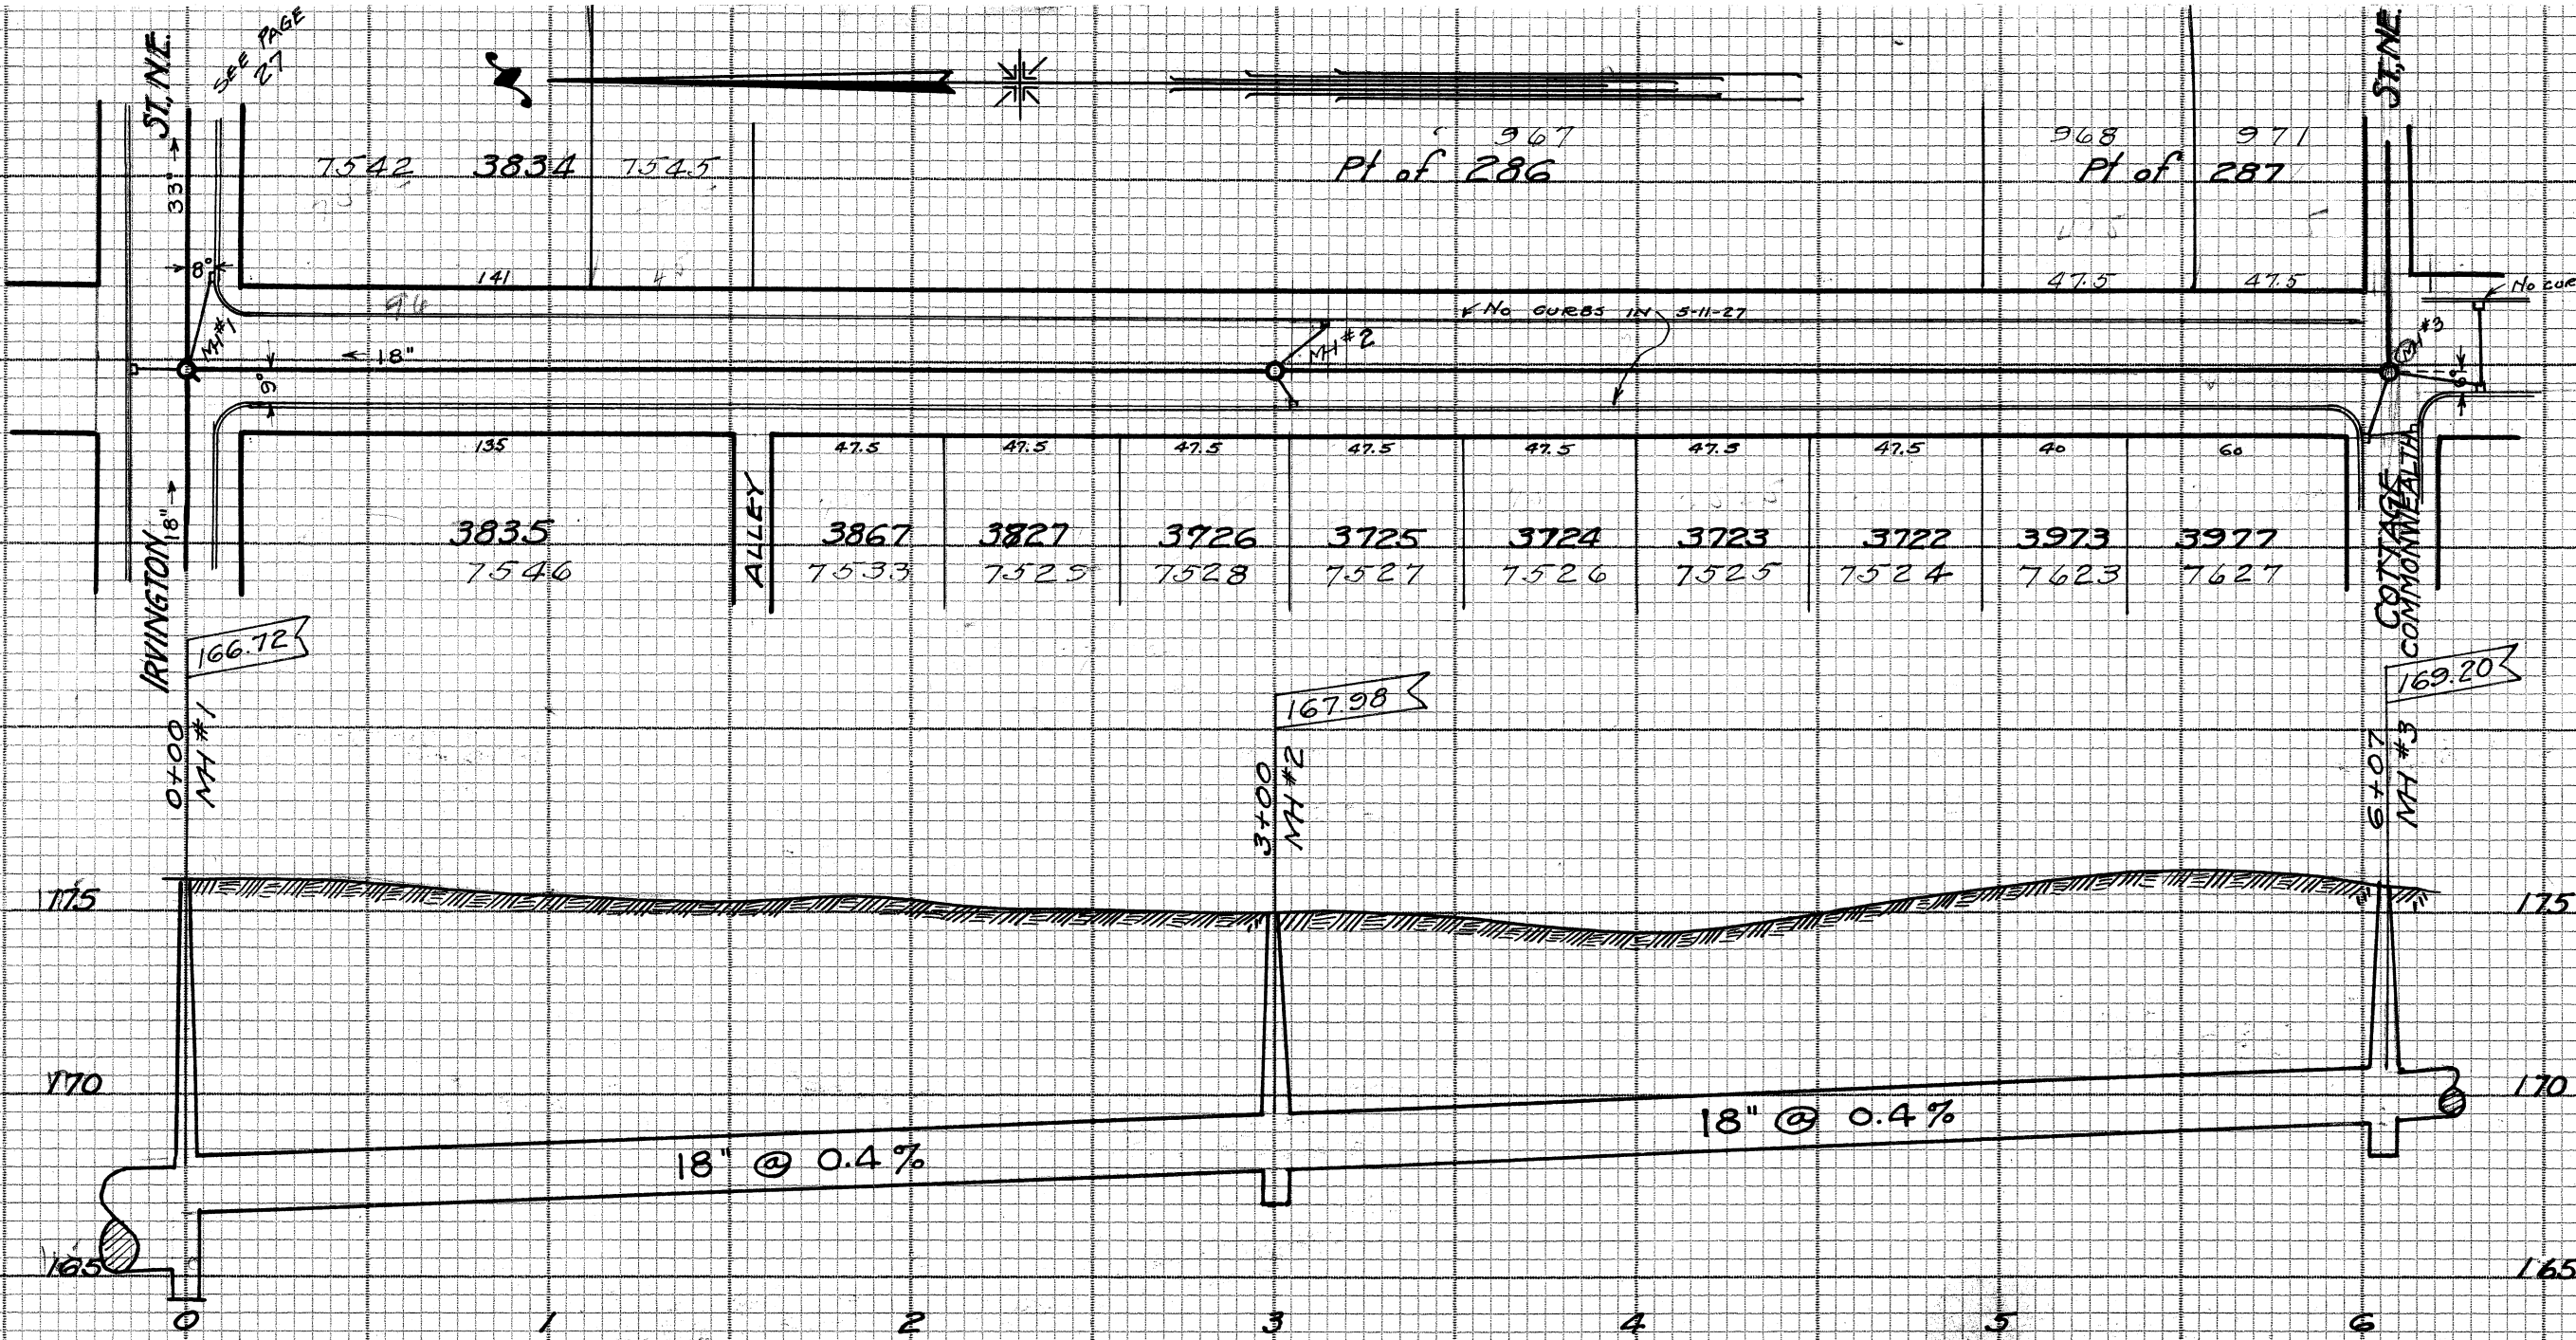

NINTH CYPRESS ST. N.E.

IRVINGTON ST. N.E. to COTTAGE ST. N.E.
S. Jones, M.R. Smith, Const. Eng. J. Maloney, Inspector.
Built in 1925, by C.D. Traxler Fort Wayne, Ind.

Preliminary Notes - N.B. 33 P. 60
Construction Notes - N.B. 51, P. 37-38-39
Final Measurement - N.B. 52 P. 50
Inspector Record - 11-12-69-76 - Platted
5-11-27 by G.C. Wallace - Scale 1"=5' Ver. 1"=50' Hor.

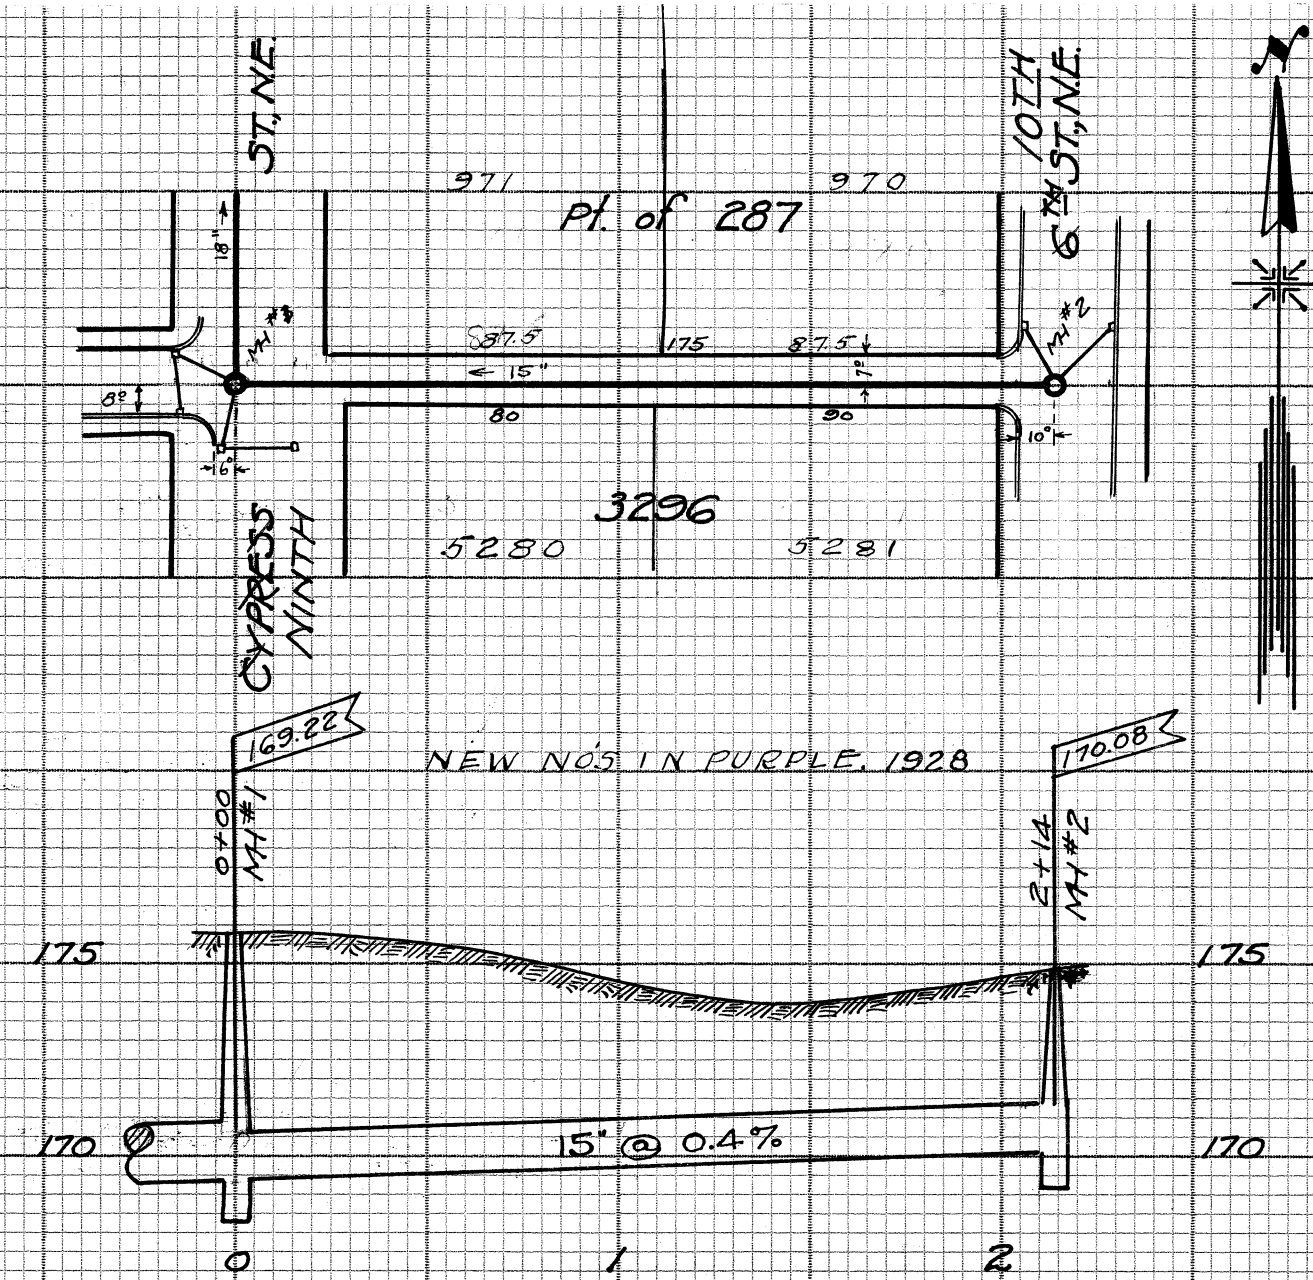

M.R. Smith, Const. Eng. J. Maloney, Inspector
Built in 1925, by C.D. Traxler, Fort Wayne, Ind.

Preliminary Notes - N.B. P.
Construction Notes - N.B. 51 P. 38-9
Final Measurement - N.B. 52 P. 50
Inspector Record - 11-12-69-76 - Platted
5-11-27 by G.C. Wallace - Scale 1"=5' Ver. 1"=50' Hor.