

7772	7771	7770	7769	7768	7767	7719
4026	4025	4024	4023	4022	4021	4018
49.45	45	45	45	48	49	125


4032	4031	4030	4029	4028	4027	4017
7778	7777	7776	7775	7774	7773	7718
49.45	45	45	45	48	49	125

7784	7783	7782	7781	7780	7779	7714
4038	4037	4036	4035	4034	4033	4013
49.45	45	45	45	48	49	125

4044	4043	4042	4041	4040	4039	4012
7790	7789	7788	7787	7786	7785	7713
49.45	45	45	45	48	49	125


WILLOW AVE., N.E. RIDGE ROAD to WASHINGTON AVE., N.E.

E.B. Coffin Const. Eng. Frank Jones, Inspector.
 Built in 1926 by Julius Wittman, Massillon.
 Preliminary Notes -
 Construction Notes - NB. 58 P. 57
 Final Measurement " 62 - P. 4
 Inspector Record 77 - Platted 7-16-26
 By G.C. Wallace Scale 1"=5' Ver. 1"=50' Hor.
 NEW nos in purple 1928

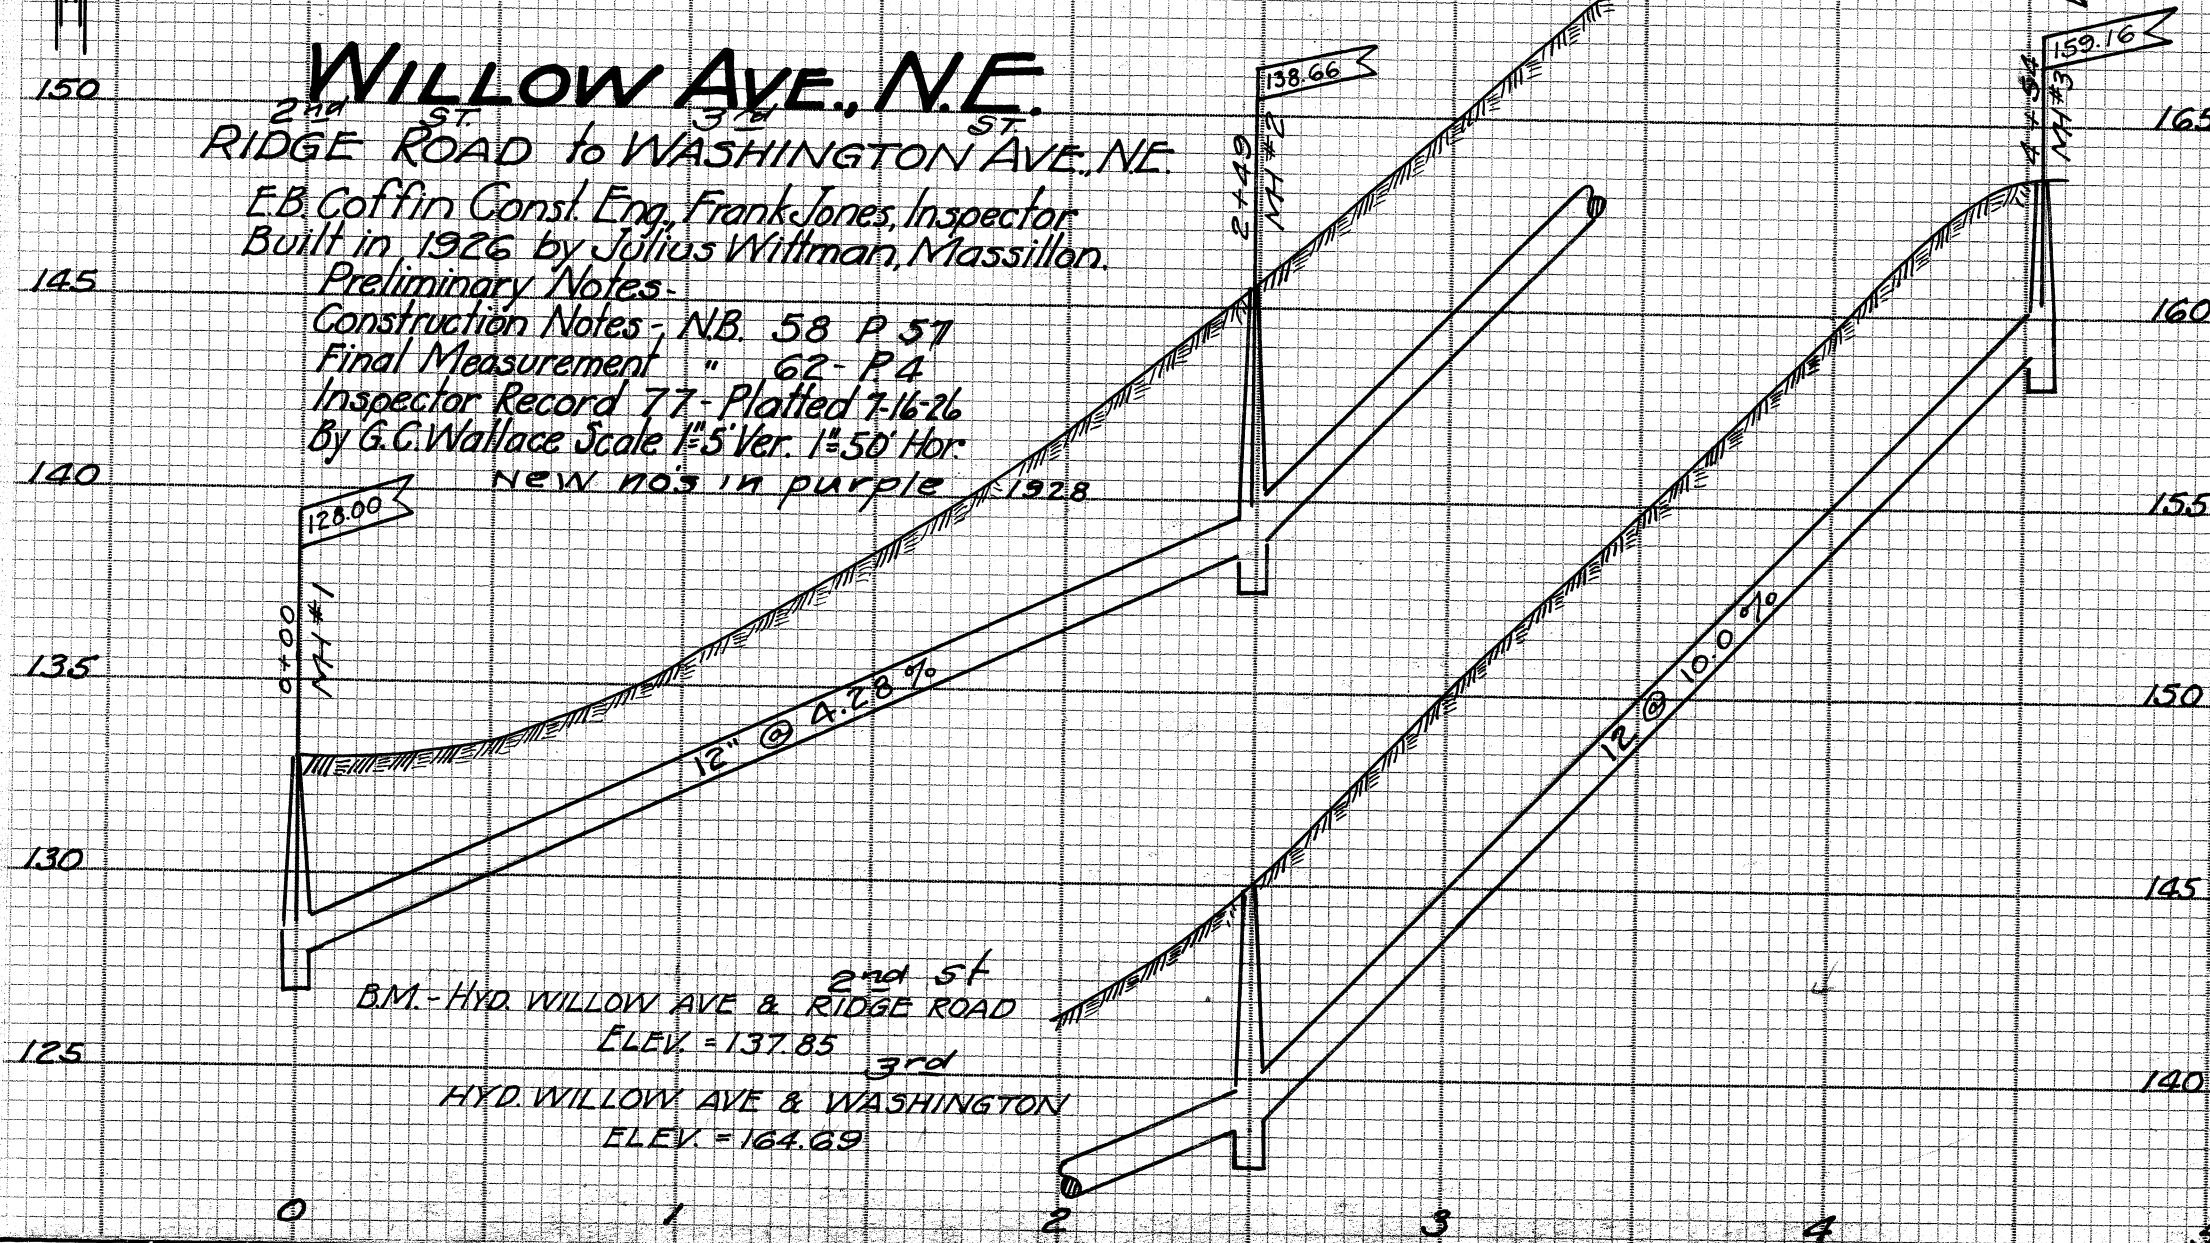

HAWTHORNE AVE., N.E. RIDGE ROAD to WASHINGTON AVE., N.E.

E.B. Coffin Const. Eng. Frank Jones Inspector.
 Built in 1926 by Julius Wittman, Massillon.
 Preliminary Notes - NB. P.
 Construction Notes - NB. 58 P. 62
 Final Measurement - NB. 62 P. 5
 Inspector Record 77 - Platted 7-19-26
 by G.C. Wallace - Scale 1"=5' Ver. 1"=50' Hor.

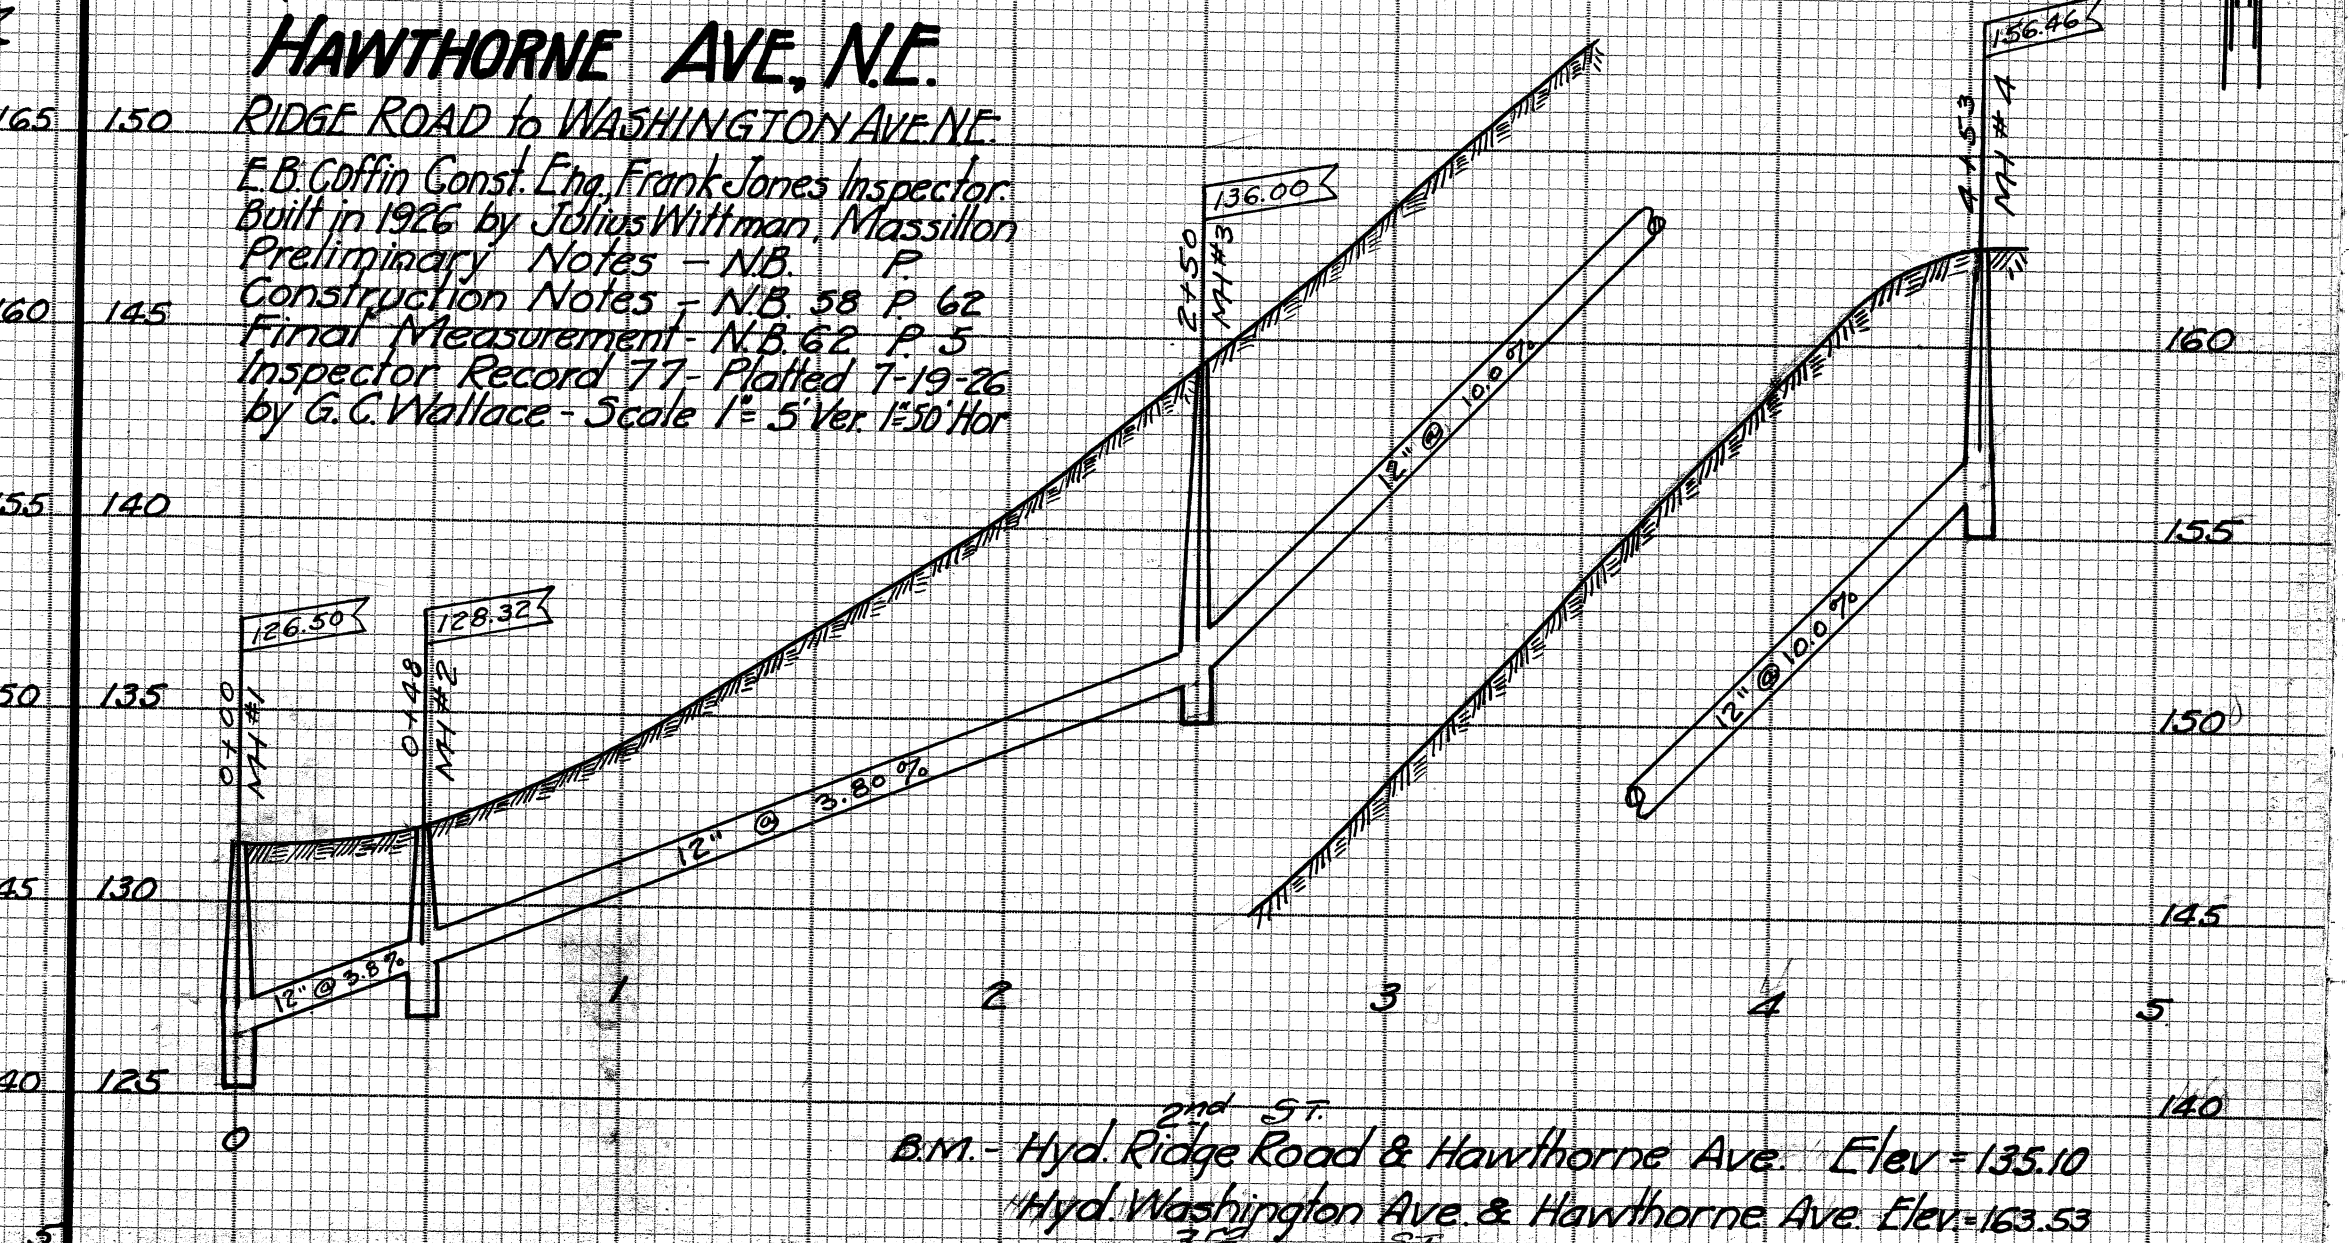

B.M. - Hyd. Ridge Road & Hawthorne Ave. Elev. = 135.10
 Hyd. Washington Ave. & Hawthorne Ave. Elev. = 163.53