
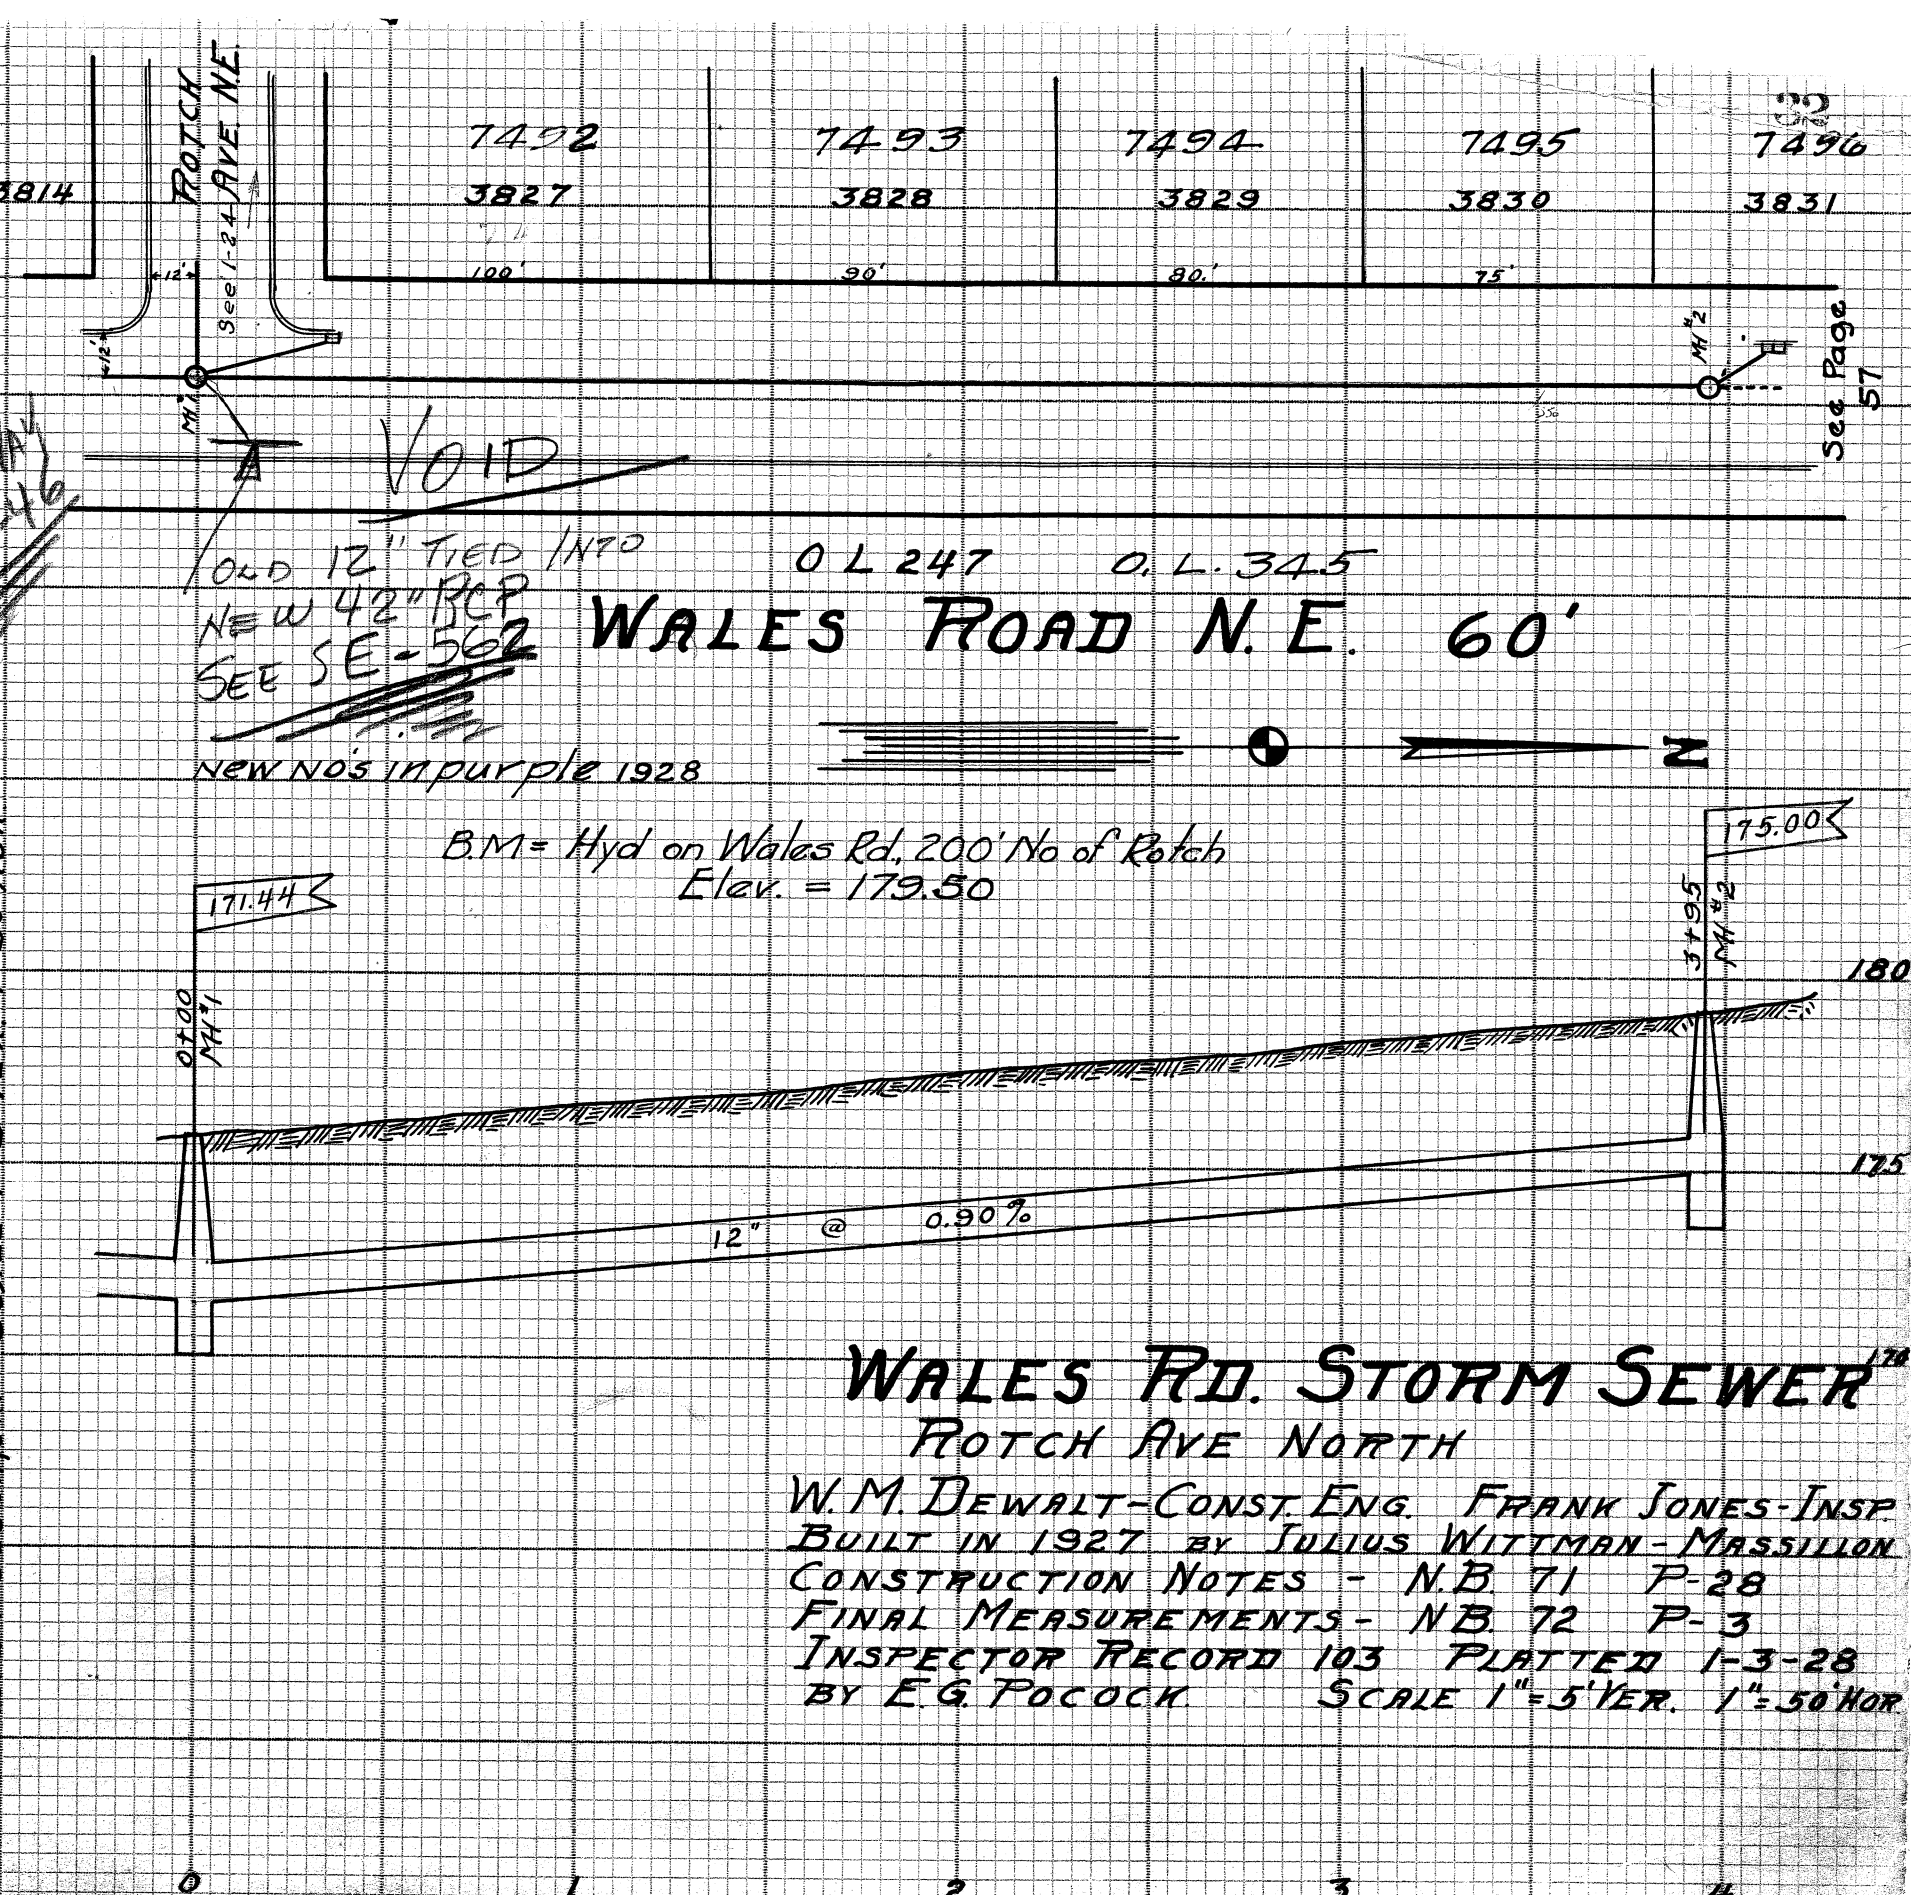


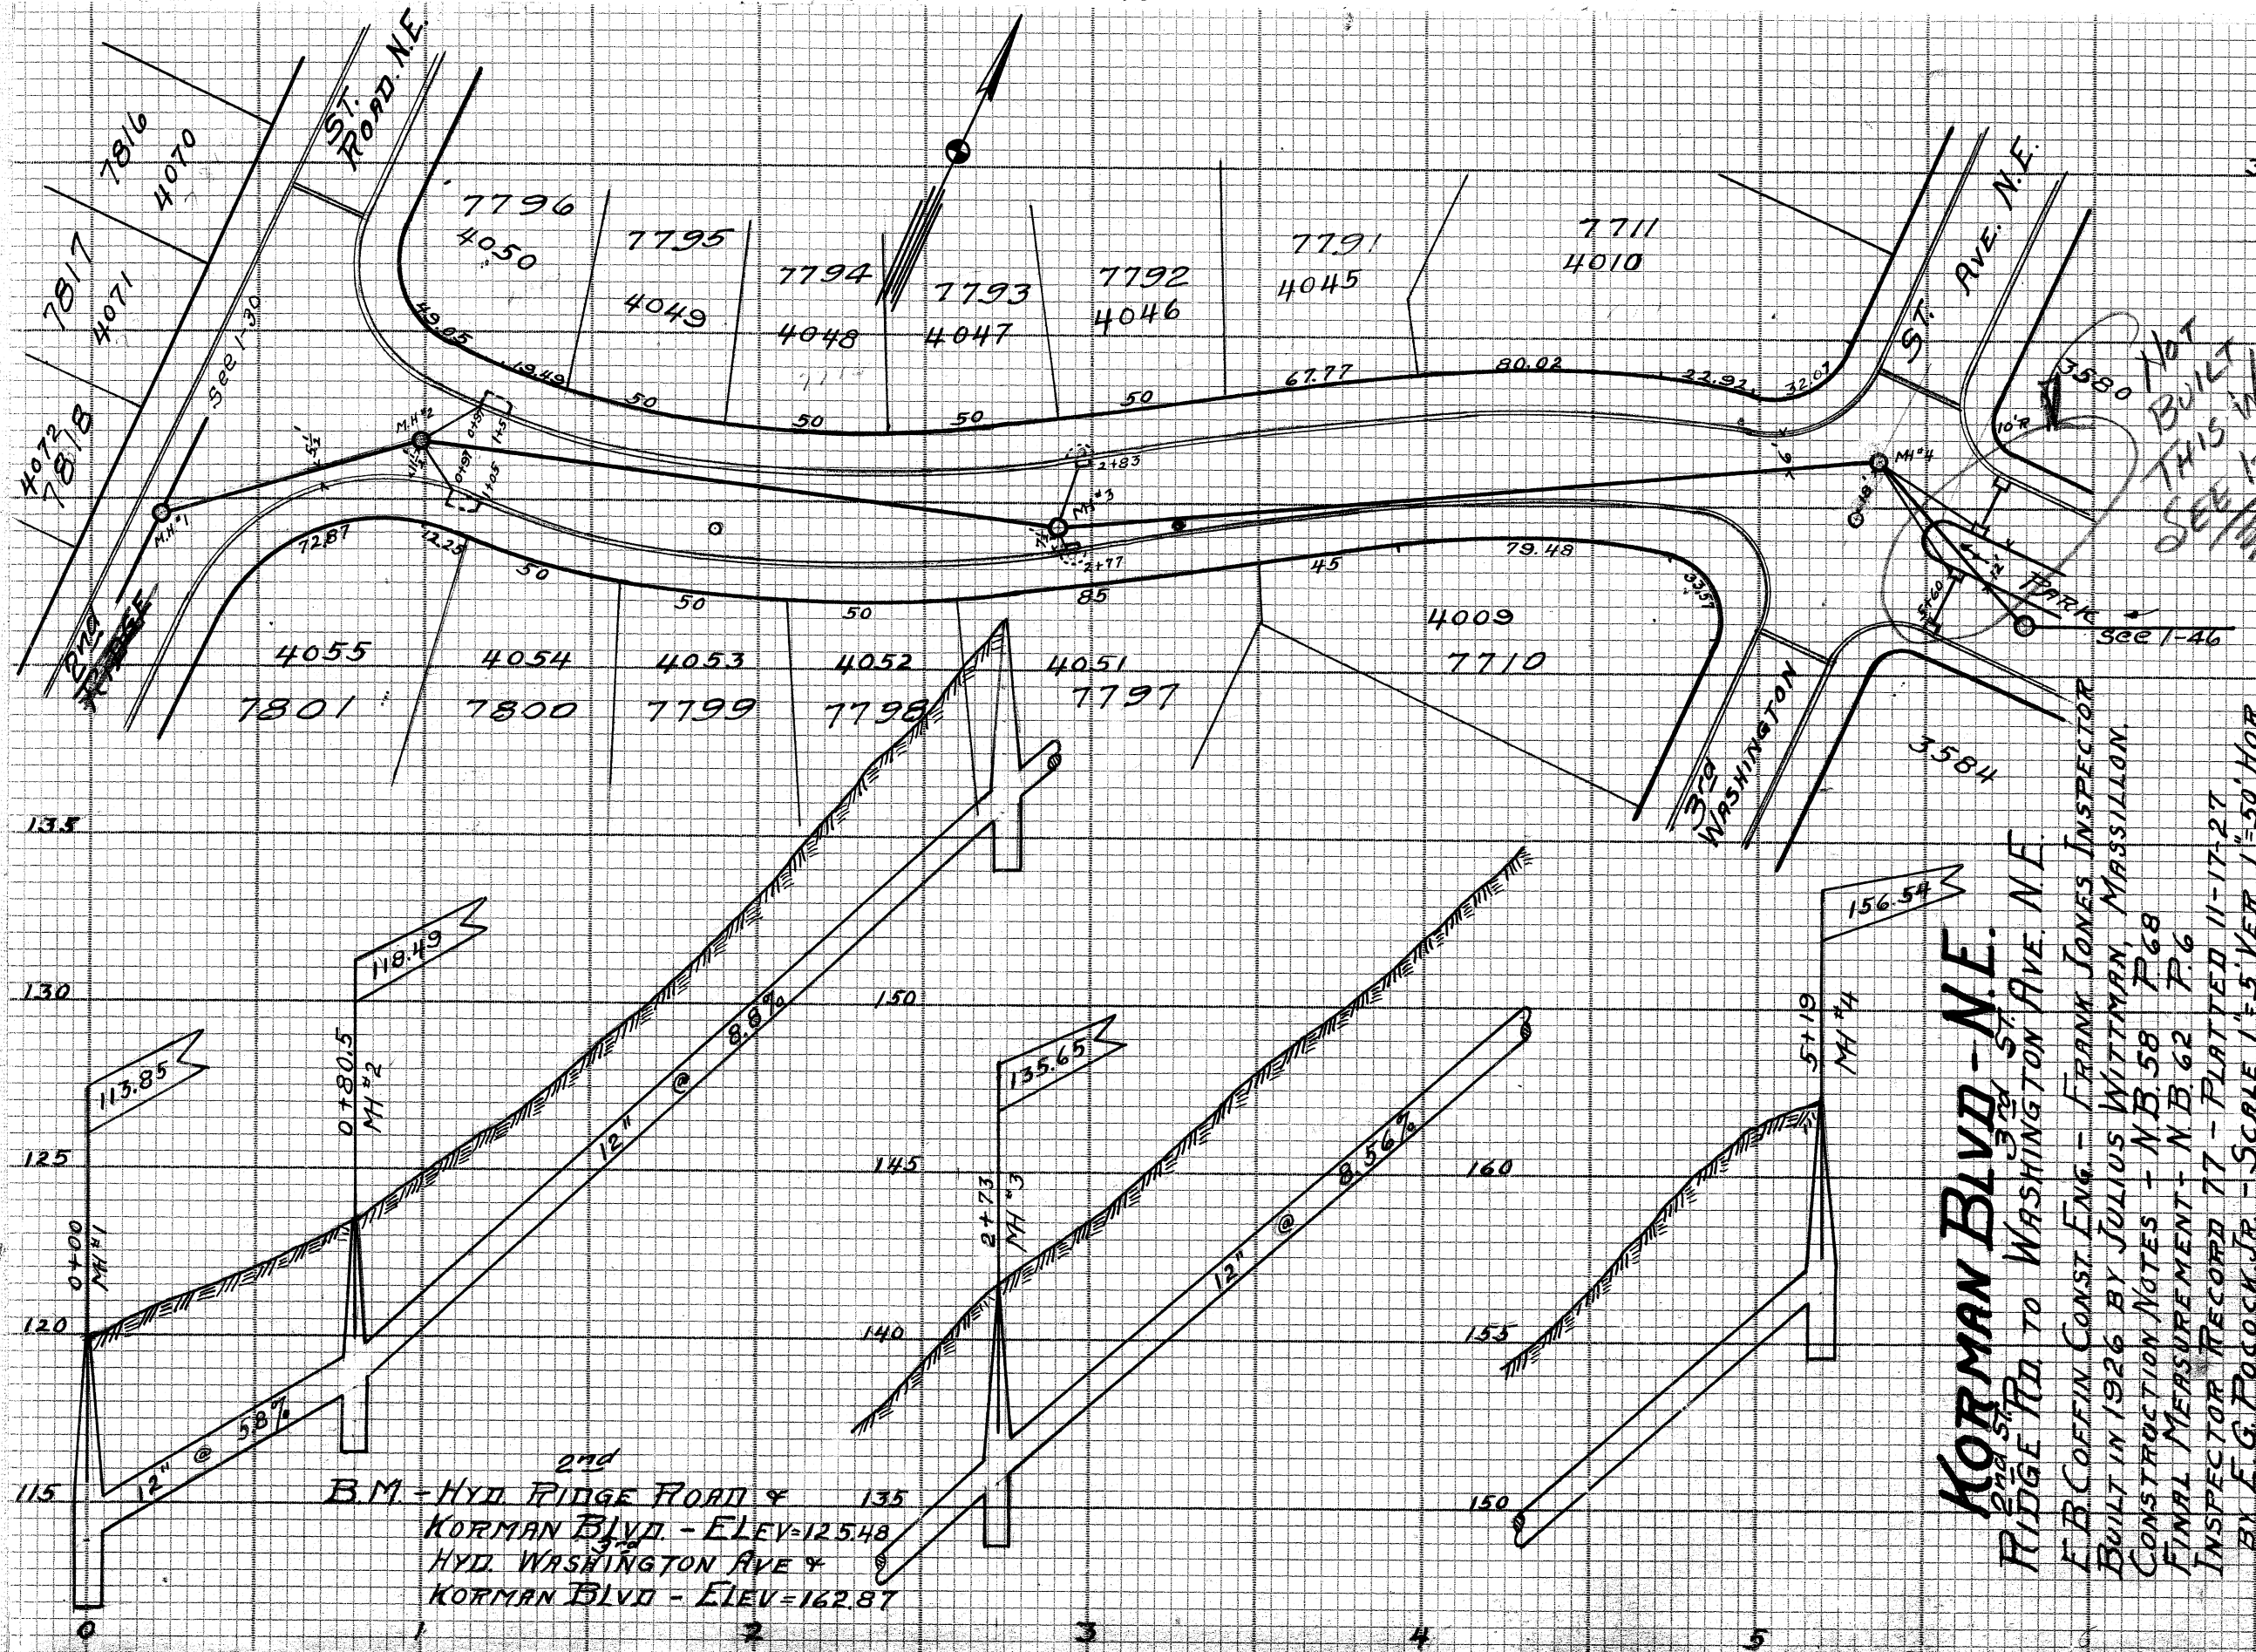

**KORMAN BLVD - N.E.**  
 RIDGE RD. TO WASHINGTON AVE. N.E.

F.B. COFFIN CONST. ENG. - FRANK JONES INSPECTOR  
 BUILT IN 1926 BY JULIUS WITTMAN, MASSILLON.  
 CONSTRUCTION NOTES - N.B. 58 P-68  
 FINAL MEASUREMENTS - N.B. 62 P-6  
 INSPECTOR RECORD 17 - PLATTED 11-17-27  
 BY E.G. POCOCH, JR. - SCALE 1"=5' VER. 1"=50' HOR.