


AMHERST **AKRON RD ST. N. E.** 60'

new nos in purple 1928

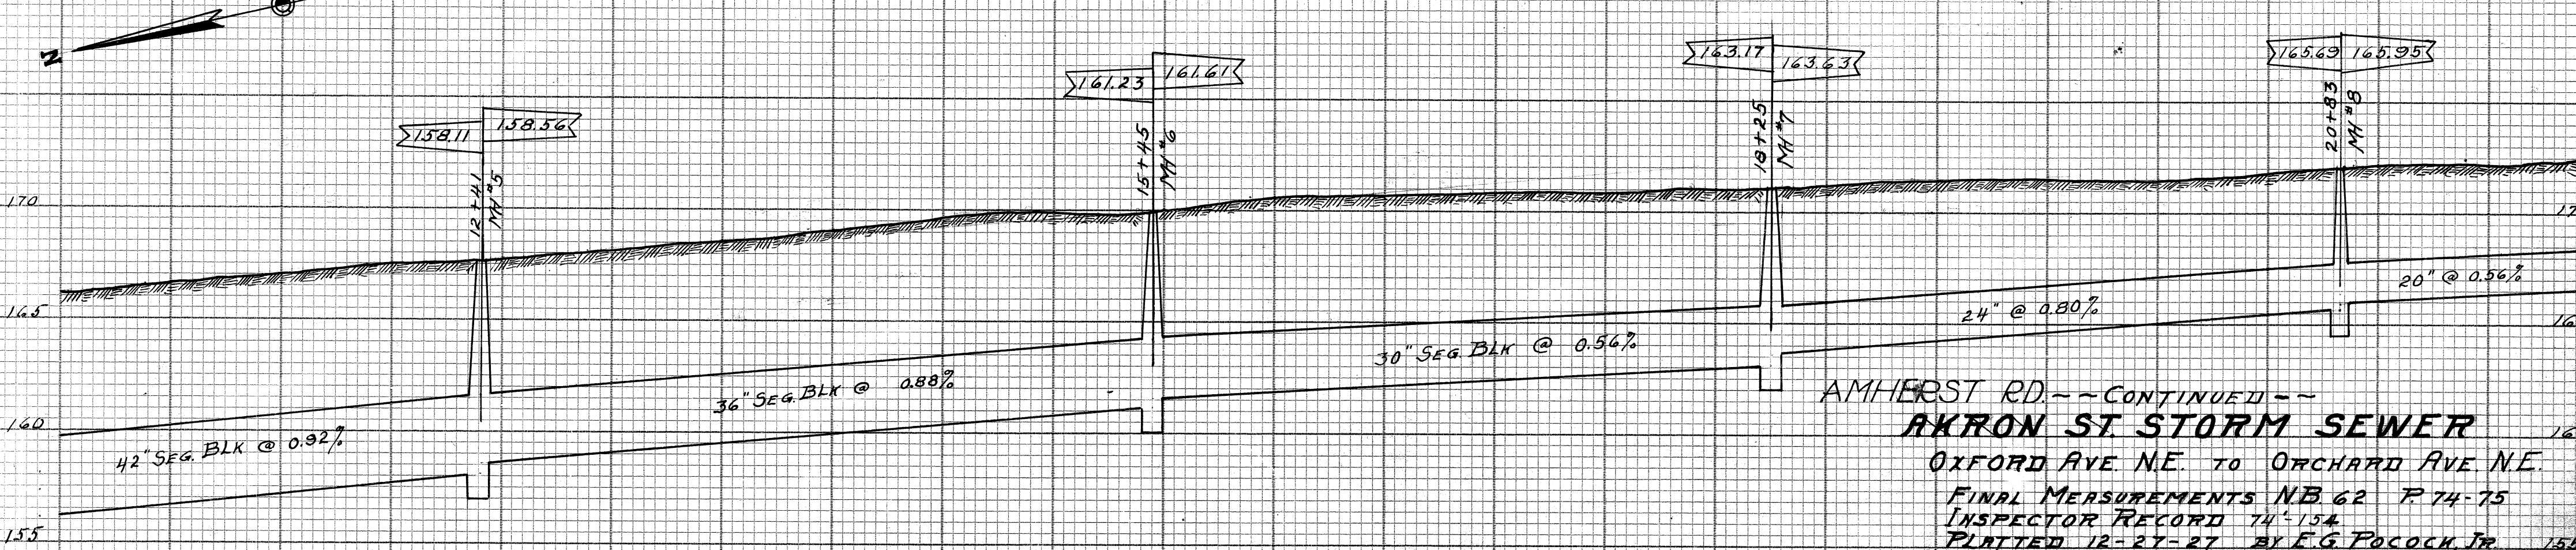

AMHERST RD. ~ CONTINUED ~
AKRON ST. STORM SEWER
 OXFORD AVE. N.E. TO ORCHARD AVE. N.E.
 FINAL MEASUREMENTS NB 62 P. 74-75
 INSPECTOR RECORD 74-154
 PLATTED 12-27-27 BY E.G. POCOCH, JR.
 SCALE 1" = 5' VER. 1" = 50' VER.