




MAPLE AVE. STORM SEWER
FROM ERIE ST S. TO LINCOLN ST. S.E.

WM DEWALT CONST ENG.
BUILT IN 1927 BY P. L. BICKEL, SUB-CONTRACTOR FOR F. L. MAYER VOGT.
CLARK ELSEA INSPECTOR
PRELIMINARY NOTES NB 43 PG 56-57-58-59
CONSTRUCTION NOTES NB 49 PG 59-60-61
FINAL MEASUREMENTS NB 72 PG 18-19-20
NB 78 PG 51
INSPECTOR RECORD 128
PLOTTED FEB. 29, 1928 BY E. G. P. COCK
SCALE V 1"=5' H 1"=50'

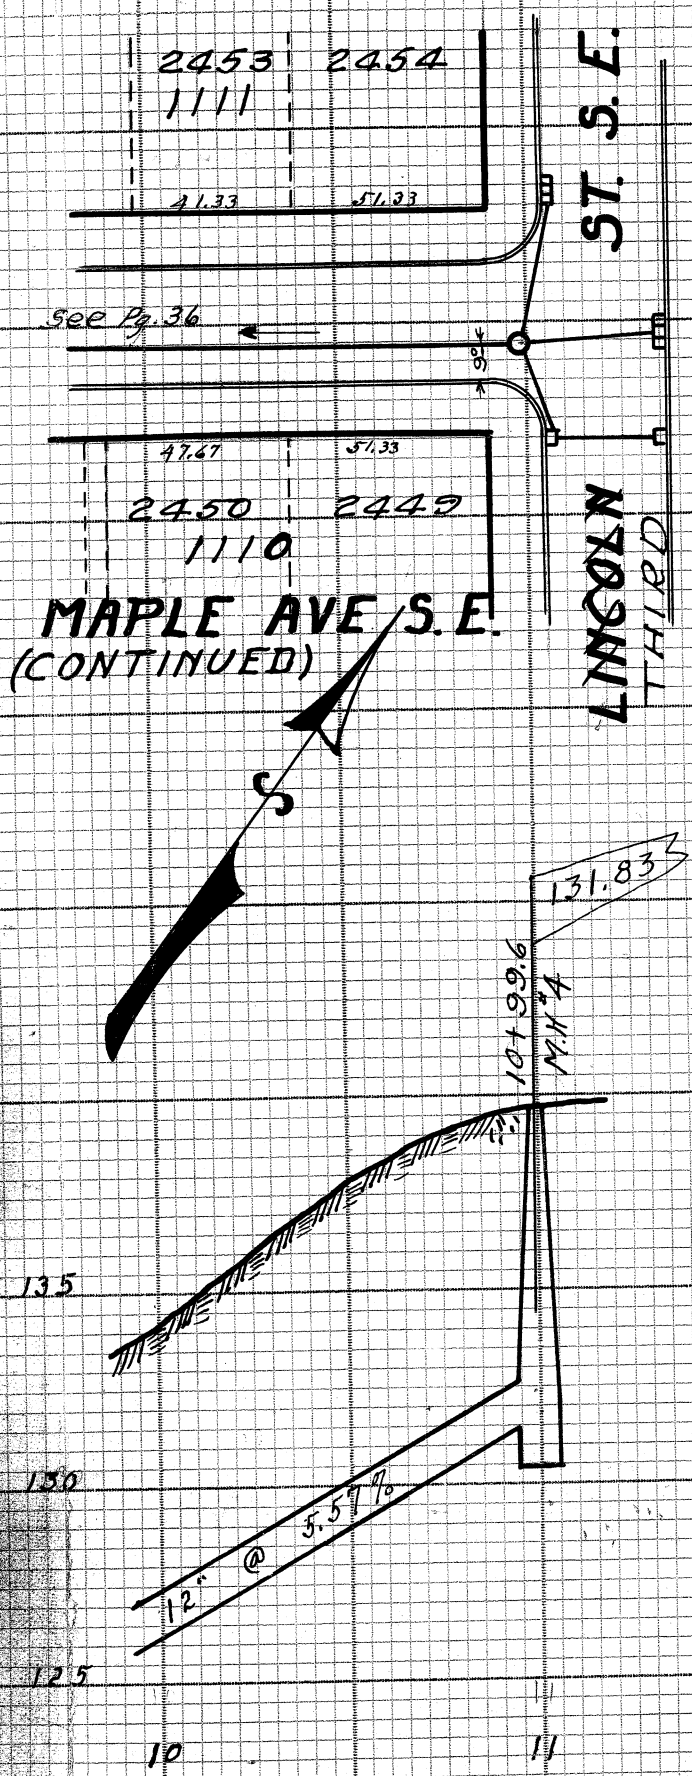