



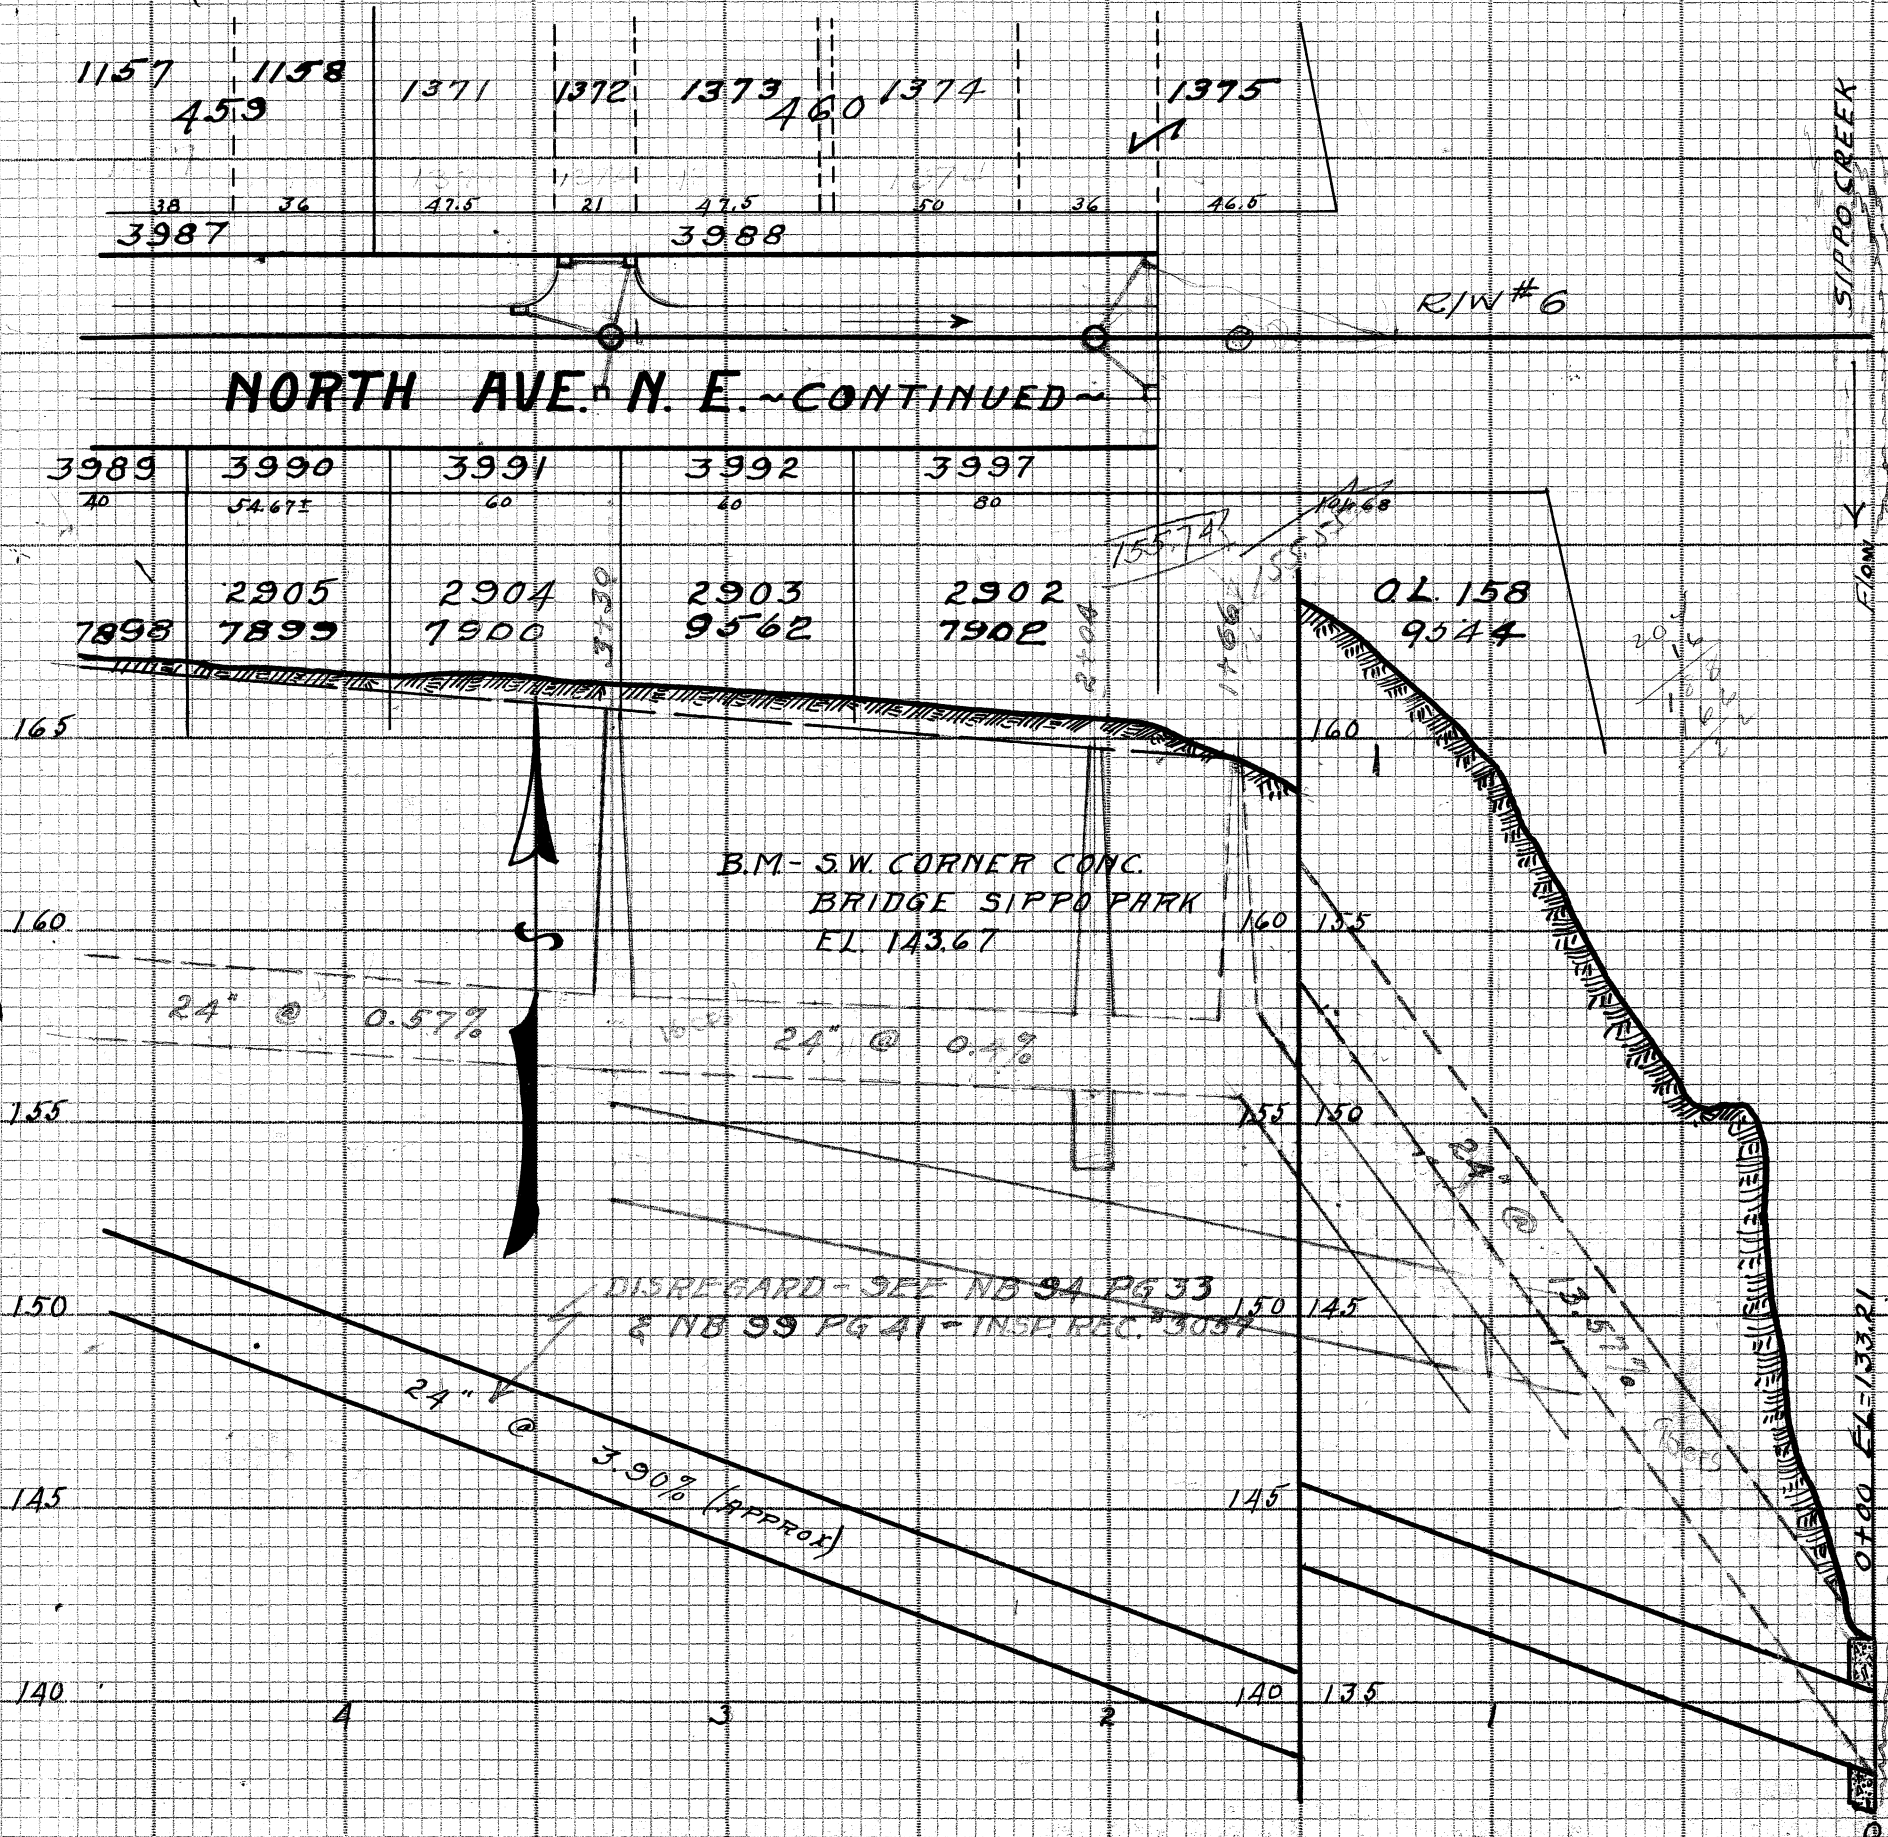

**NORTH AVE. N.E. STORM SEWER
FROM Sippo PARK TO 11TH ST. N.E.**

DATE & BY WHOM BUILT UNKNOWN.
PLOTTED FROM INFORMATION IT WAS POSSIBLE TO OBTAIN IN FIELD
MEASUREMENTS IN FIELD BOOK 77 PG 45 TAKEN FEB. 13, 1928.
PLOTTED FEB. 29, 1928 BY E.G. POCKOCK. SCALE VI"=5' HI"=50'.

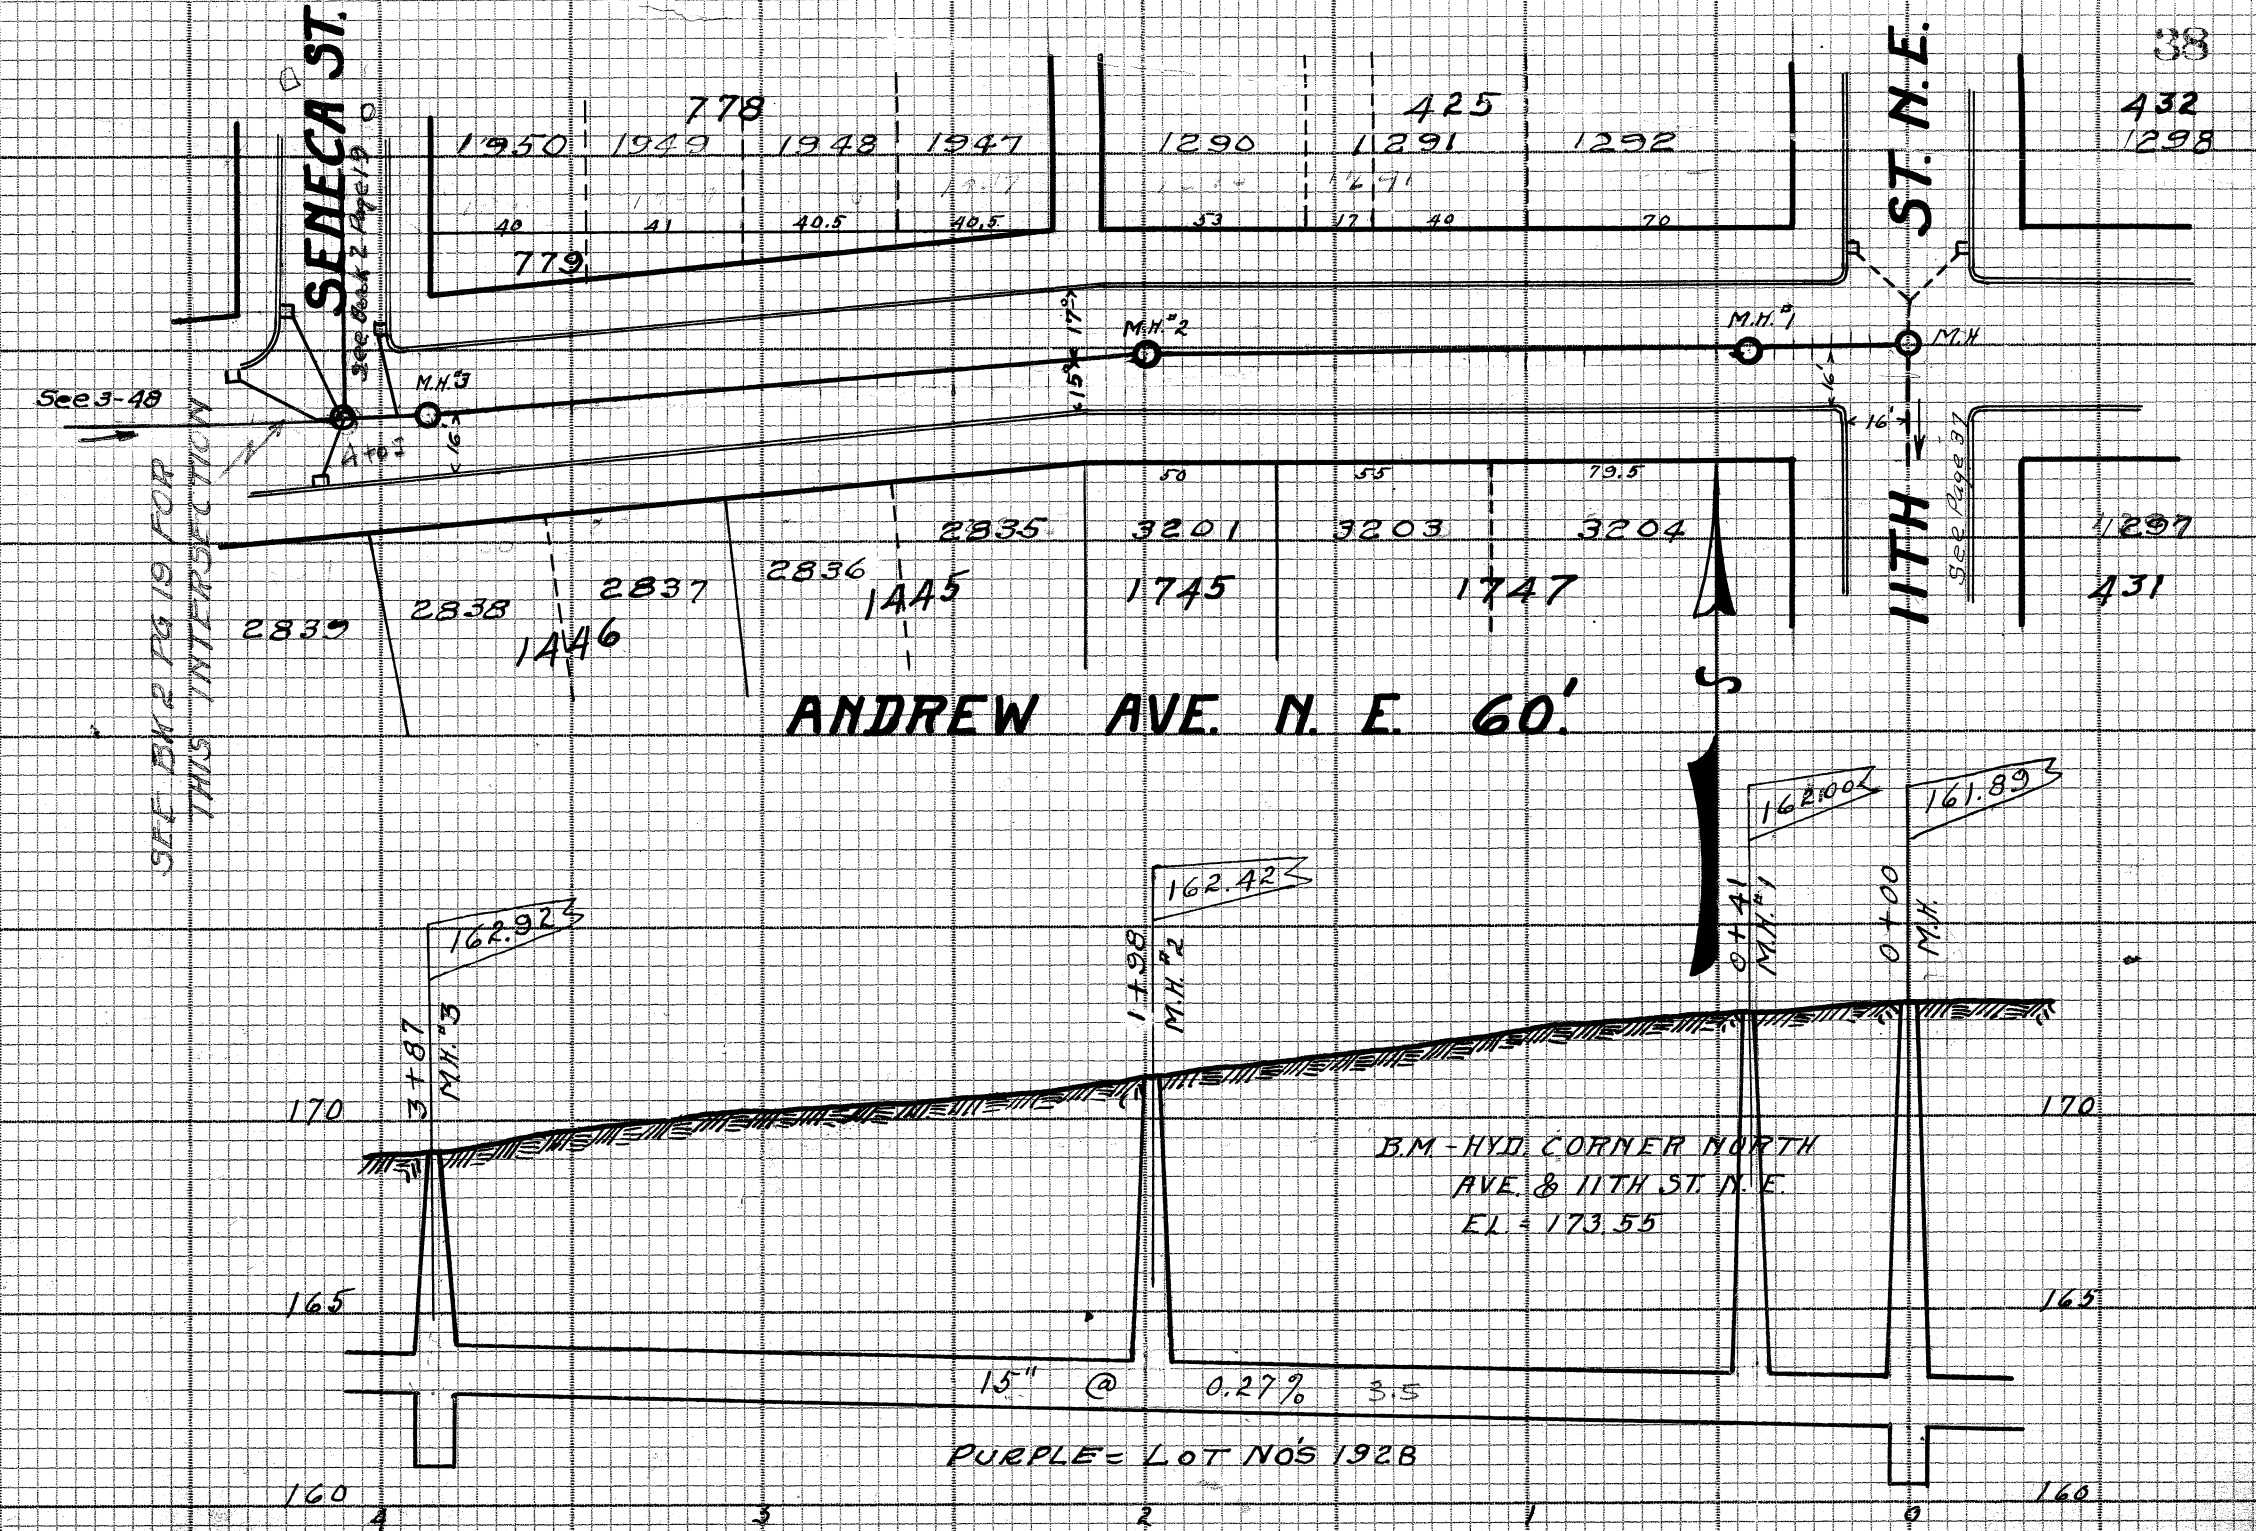

**ANDREW AVE. N.E. STORM SEWER
FROM 11TH ST. N.E. TO SENECA ST. N.E.**

DATE & BY WHOM BUILT UNKNOWN. PLOTTED FROM MEASUREMENTS
TAKEN FEB. 13, 1928. MEASUREMENTS IN FIELD BOOK 77 PG 45 - ALSO BK 102 PG 4
PLOTTED MARCH 1, 1928 BY E.G. POCKOCK. SCALE VI"=5' HI"=50'.