
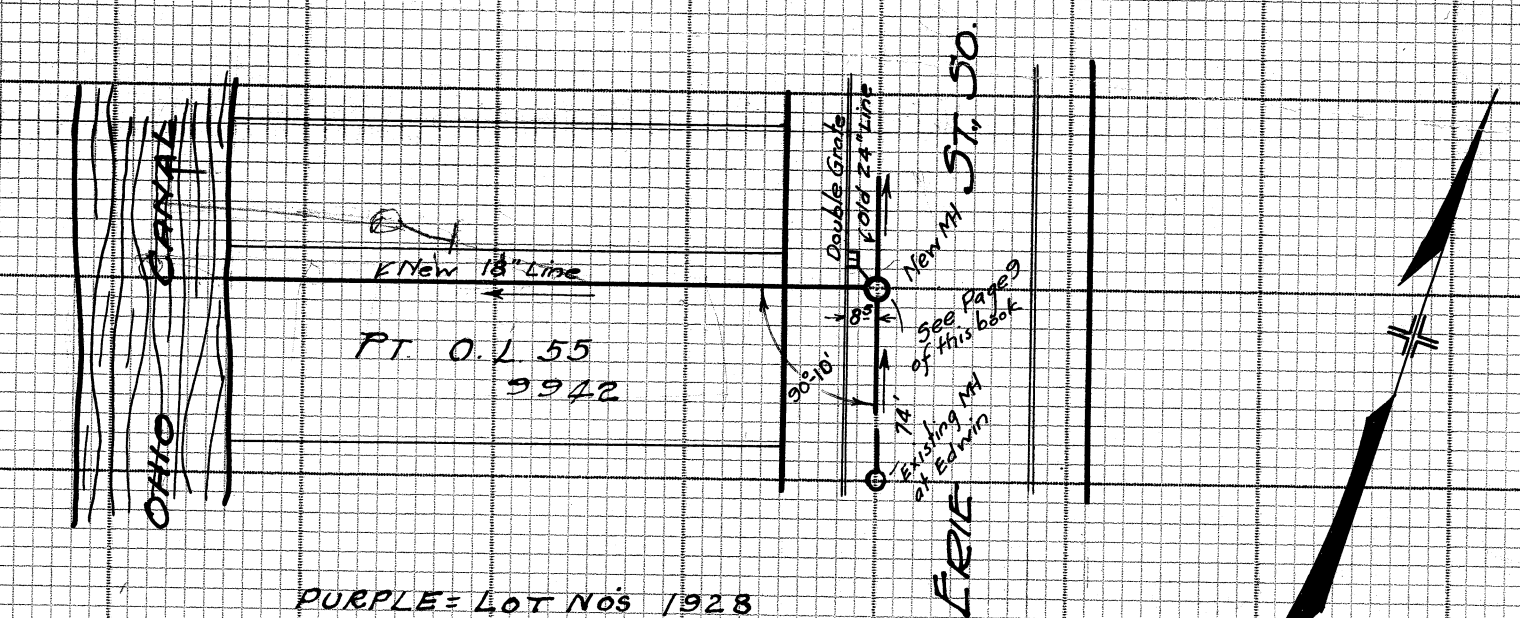


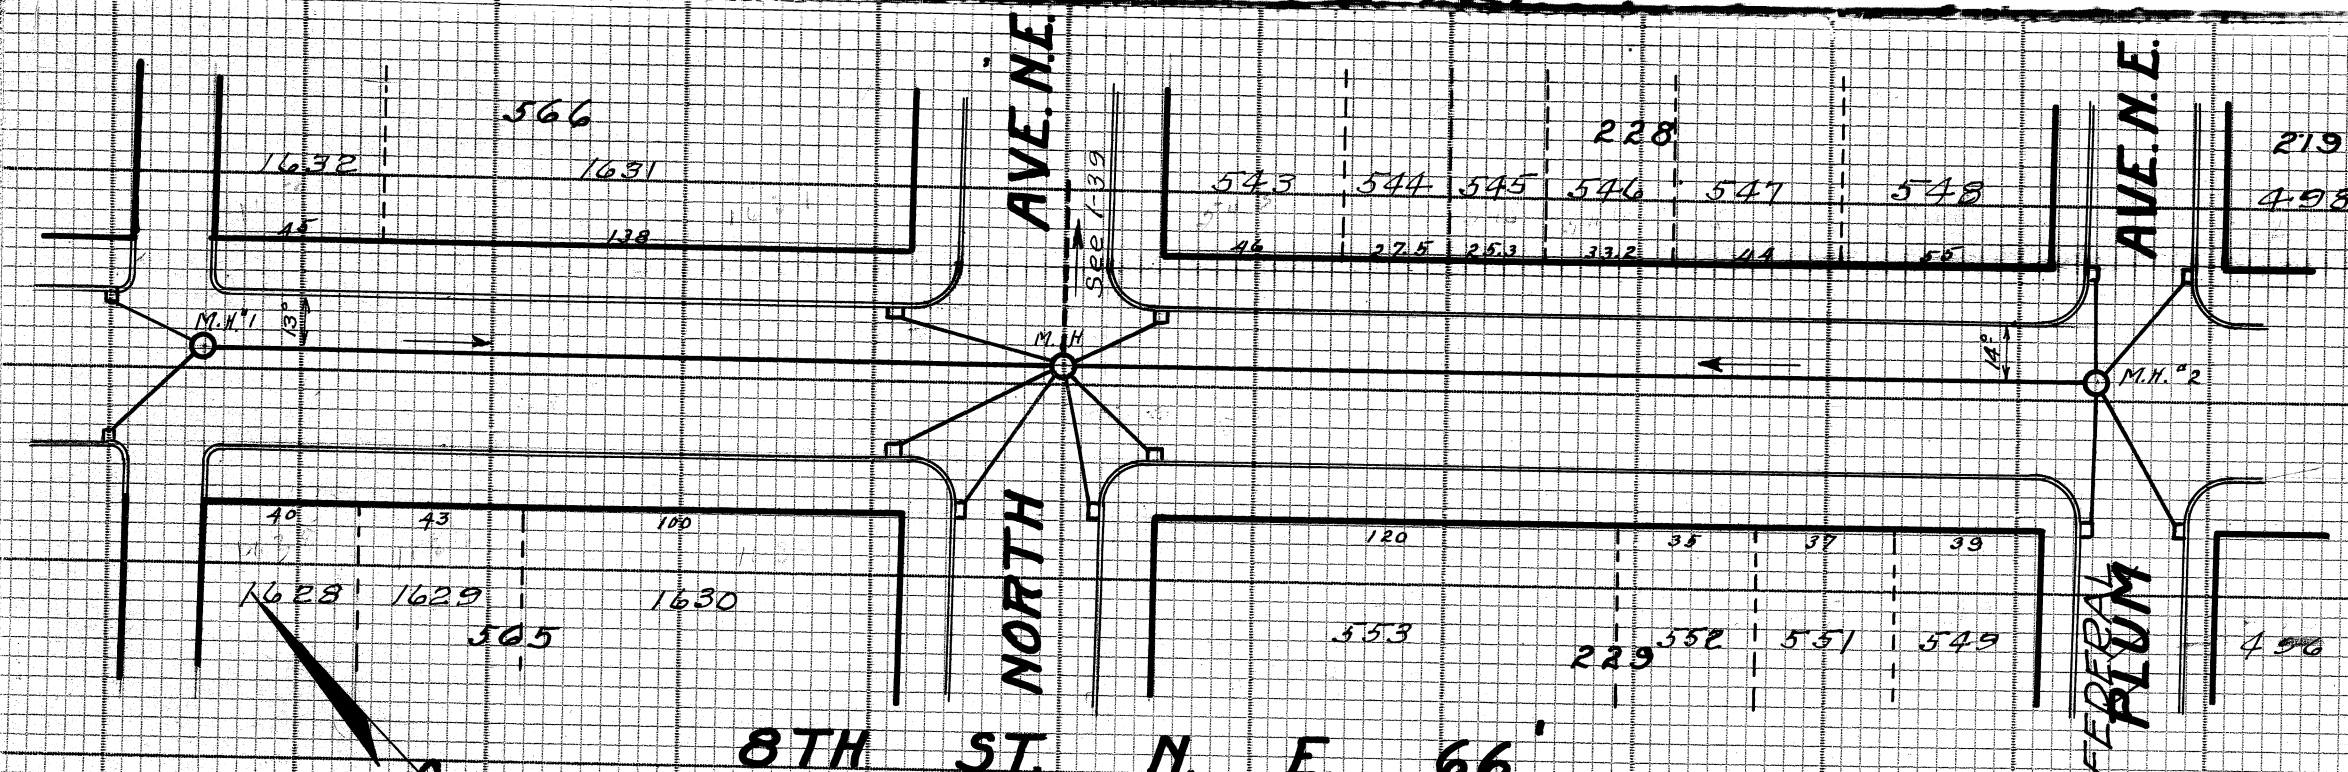

ERIE ST., SO. RELIEF STORM SEWER

About 100' No of Edwin Ave., S.E. from Erie St., So., to the Ohio Canal
Const. in 1928 by Julius Wittmann for the City of Massillon
account of the Additional load put on line from Arch Ave Storm Sew.
C.E. Rice City Eng. W.W. DeWalt Const. Eng. John Ehmer, Insp.
Const. Notes B 77-P 56 Final Meas. B 79-P 8 Insp. Rec # 129-P 12
Plotted May 17th 1929 by G.C. Wallace Scale 1"=5' Ver - 1"=50' Ver.

8TH ST. N. E. STORM SEWER FROM NORTH AVE 224' NORTH & 269' SOUTH

BUILT IN 1923 BY GENERAL ASPHALT PAVING CO., CANTON, OHIO
C.E. RICE CITY ENGINEER W.J. STOCKMAN CONSTRUCTION ENGR.
CONSTRUCTION NOTES N.B. 28 PG 38
FINAL MEASUREMENTS N.B. 77 PG 46-47
PLOTTED MARCH 3, 1928 BY E.G. POOCK
SCALE VI"=5' H. I"=50'

