
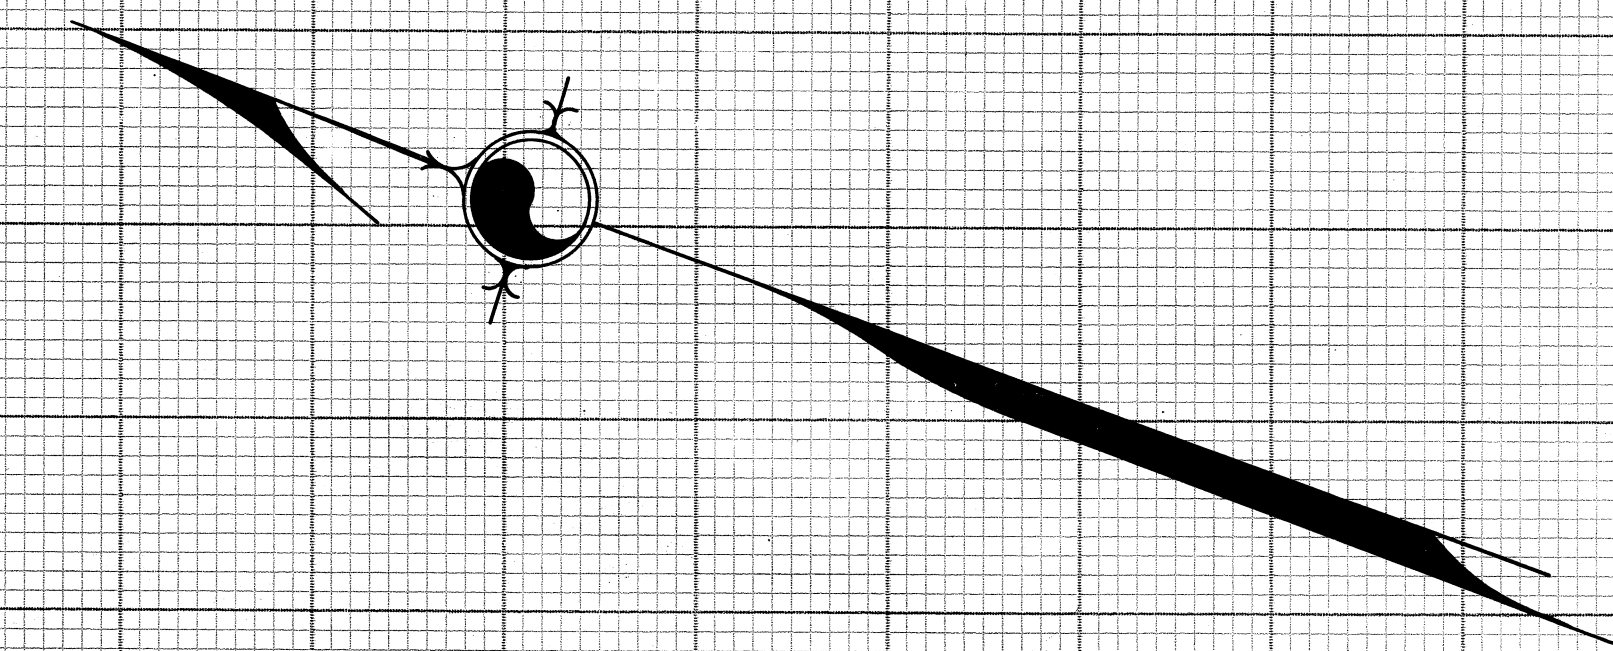


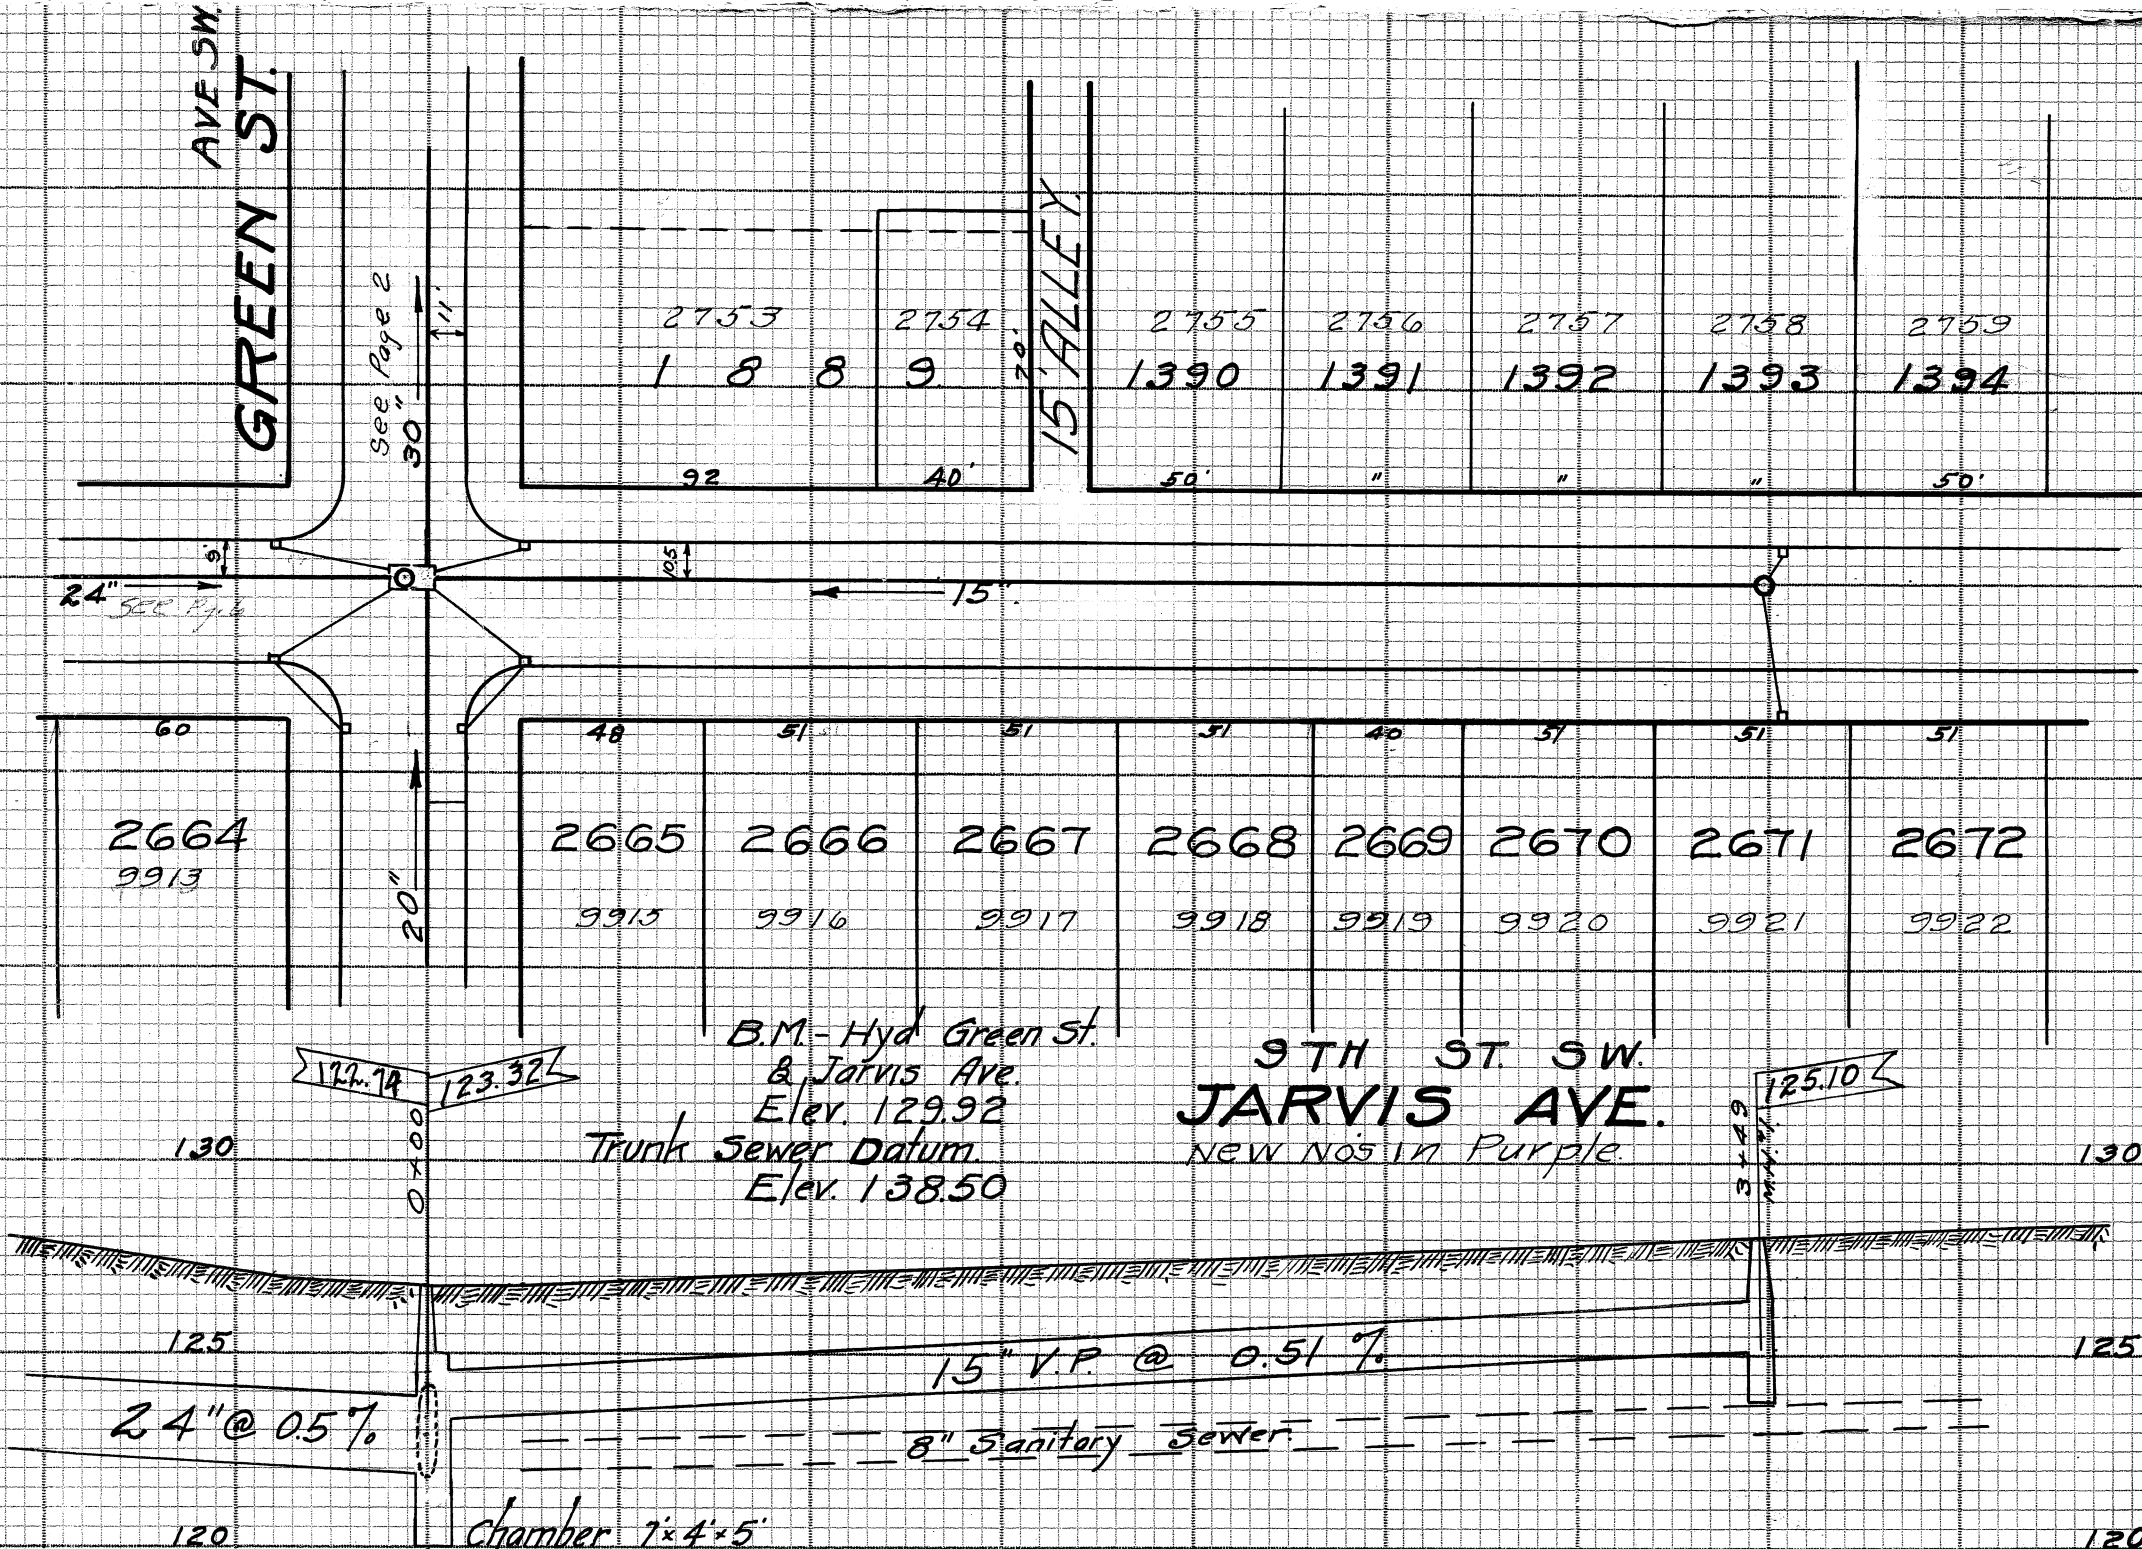

9TH ST. SW
JARVIS AVE. STORM SEWER.
GREEN ST. - 350' SOUTH.

Platted by E.B. Coffin Jan. 1926, C.E. Rice City Engr.
Constructed by E. Vogt Paving Co 1924
Scale: - 1" = 50' Hor. - 1" = 5' Vert.

Field Notes NB. 34-P. 19
Const Notes NB. 37-P. 74
Final Meas. NB. 54-P. 15

Purple = Lot Nos 1928