

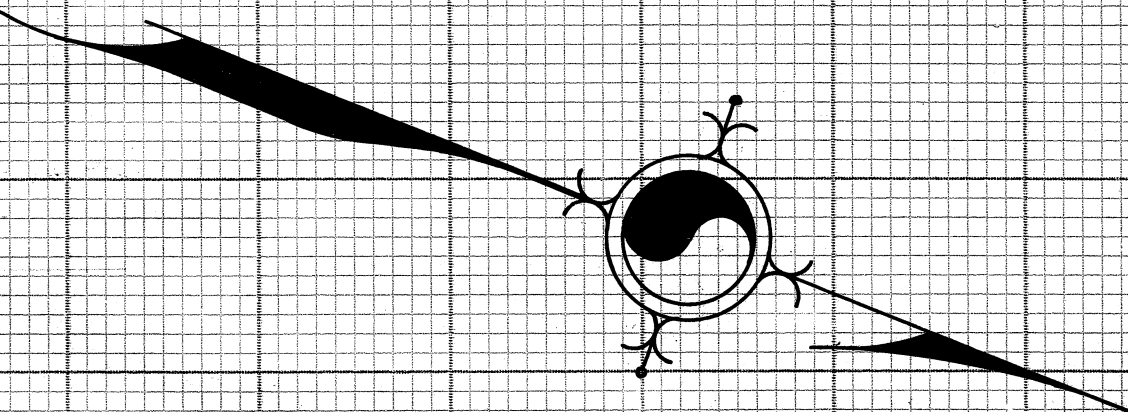


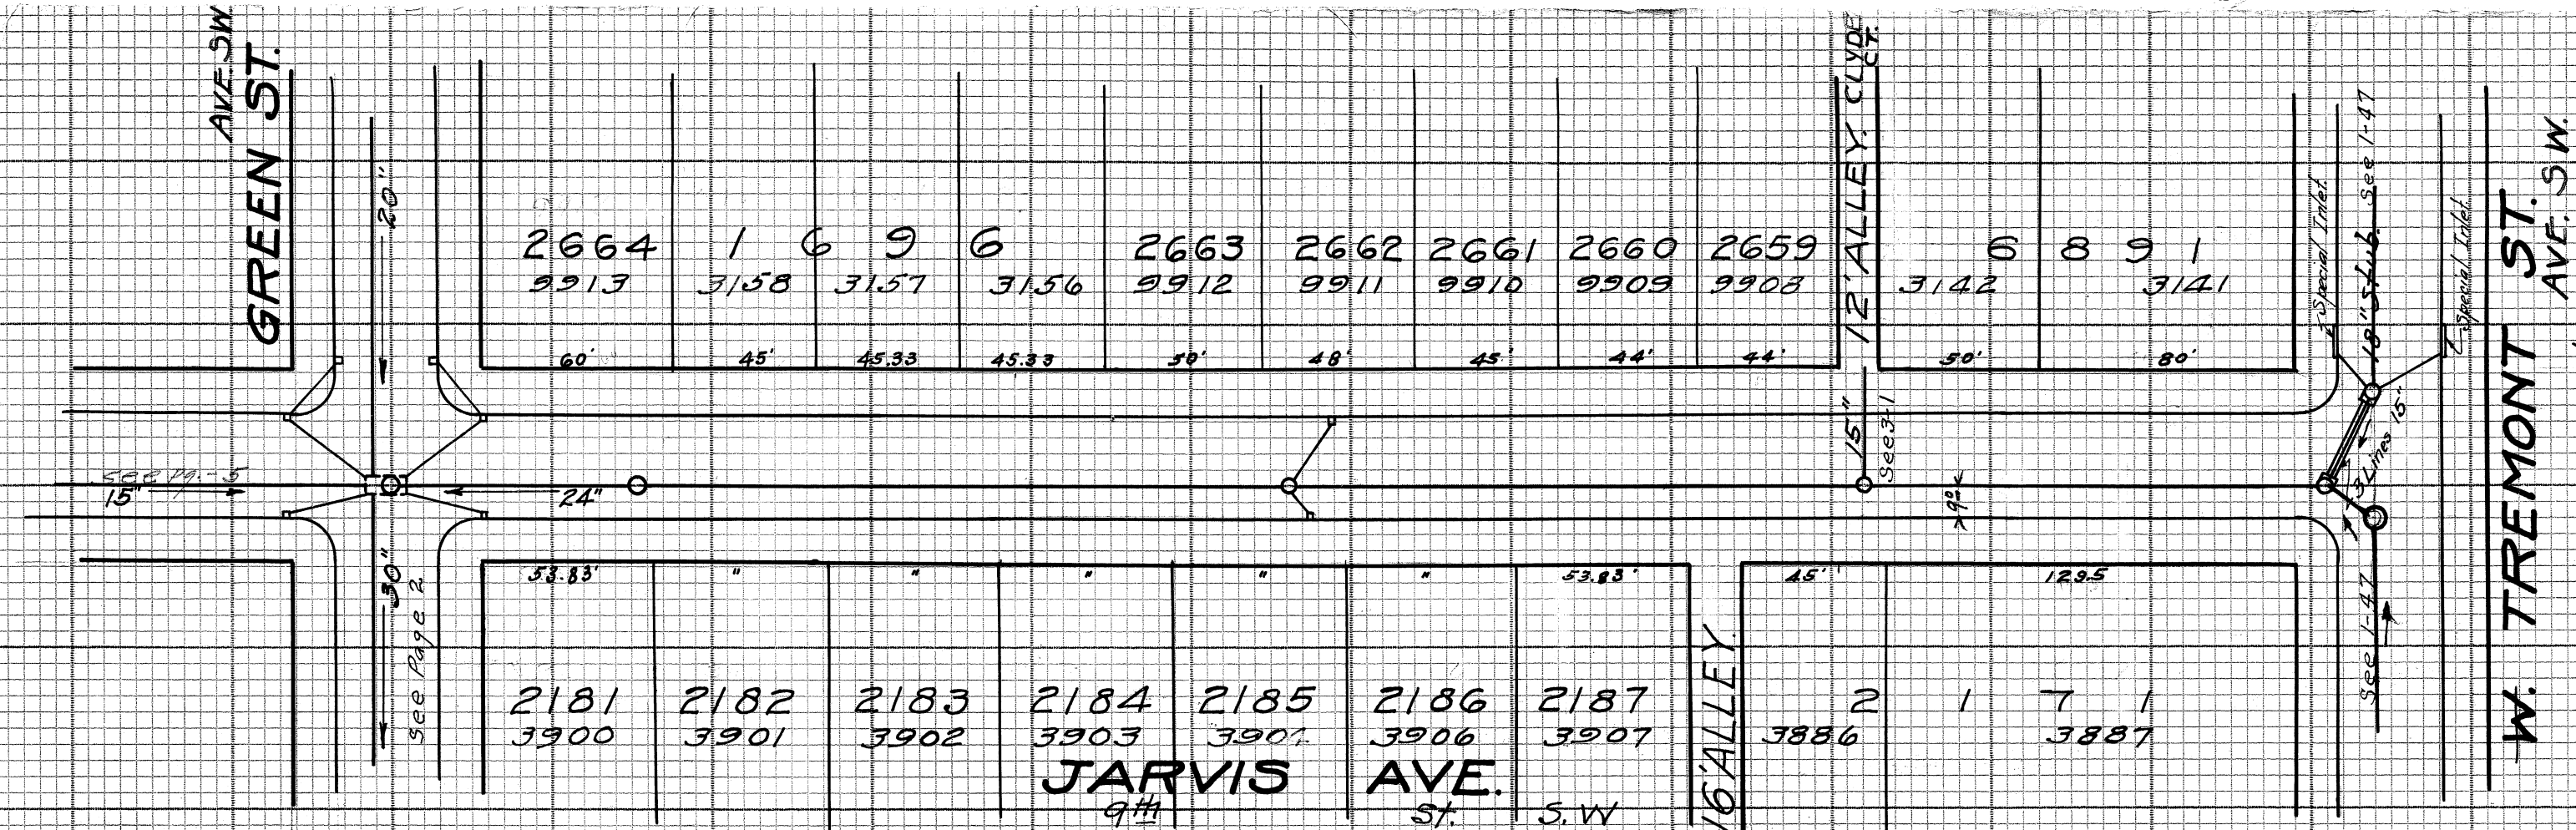

PURPLE = Lot Nos 1928
new Nos in purple.

B.M.-Hyd Green St. at
Jarvis Ave.
Elev. 129.92

NOTE:- Trunk sewer datum
is 8.58' above storm
water sewer datum
plane.

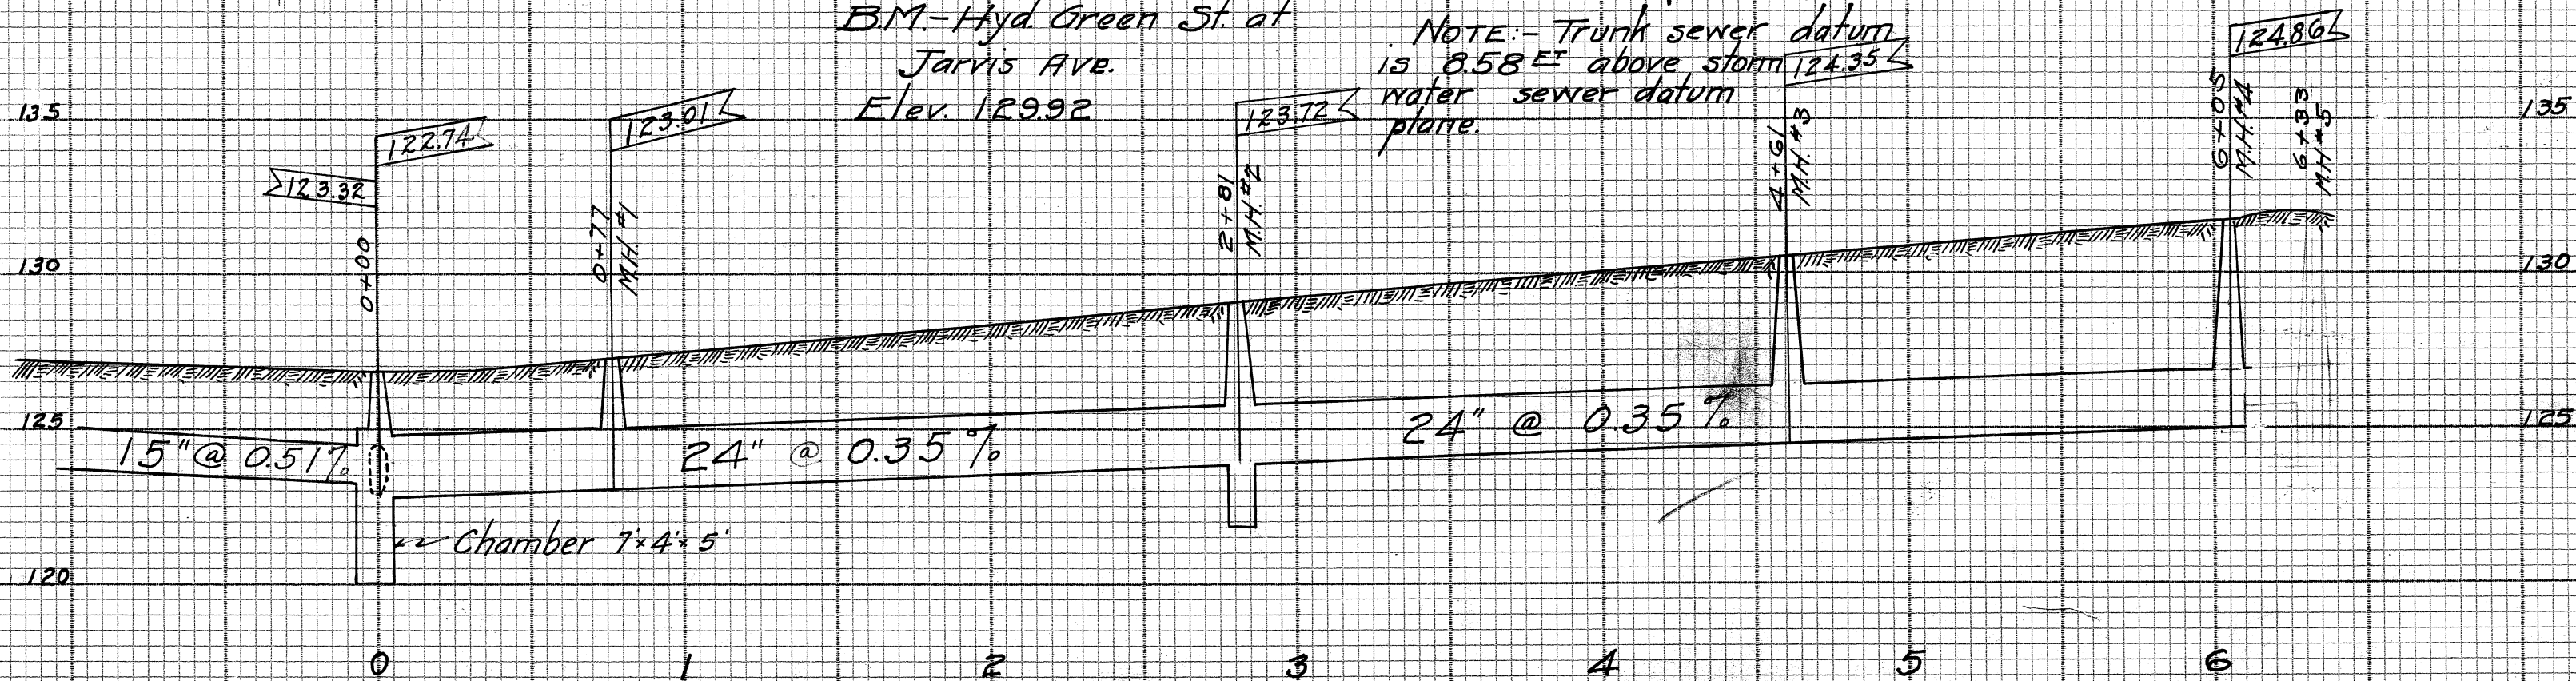

9TH ST. SW.
JARVIS AVE.
STORM SEWER
Ave. SW
GREEN ST. TO E. TREMONT ST. Ave. SW
Platted by E.B. Coffin Jan 1926 C.E. Rice City Engr.
Constructed by E. Vogt Paving Co. 1924.
Scale:- 1"=50' Hor. - 1"=5' Vert.
Field Notes N.B. 34-P.19
Const. Notes N.B. 37-P.15
Final Meas. N.B. 54-P.15.