



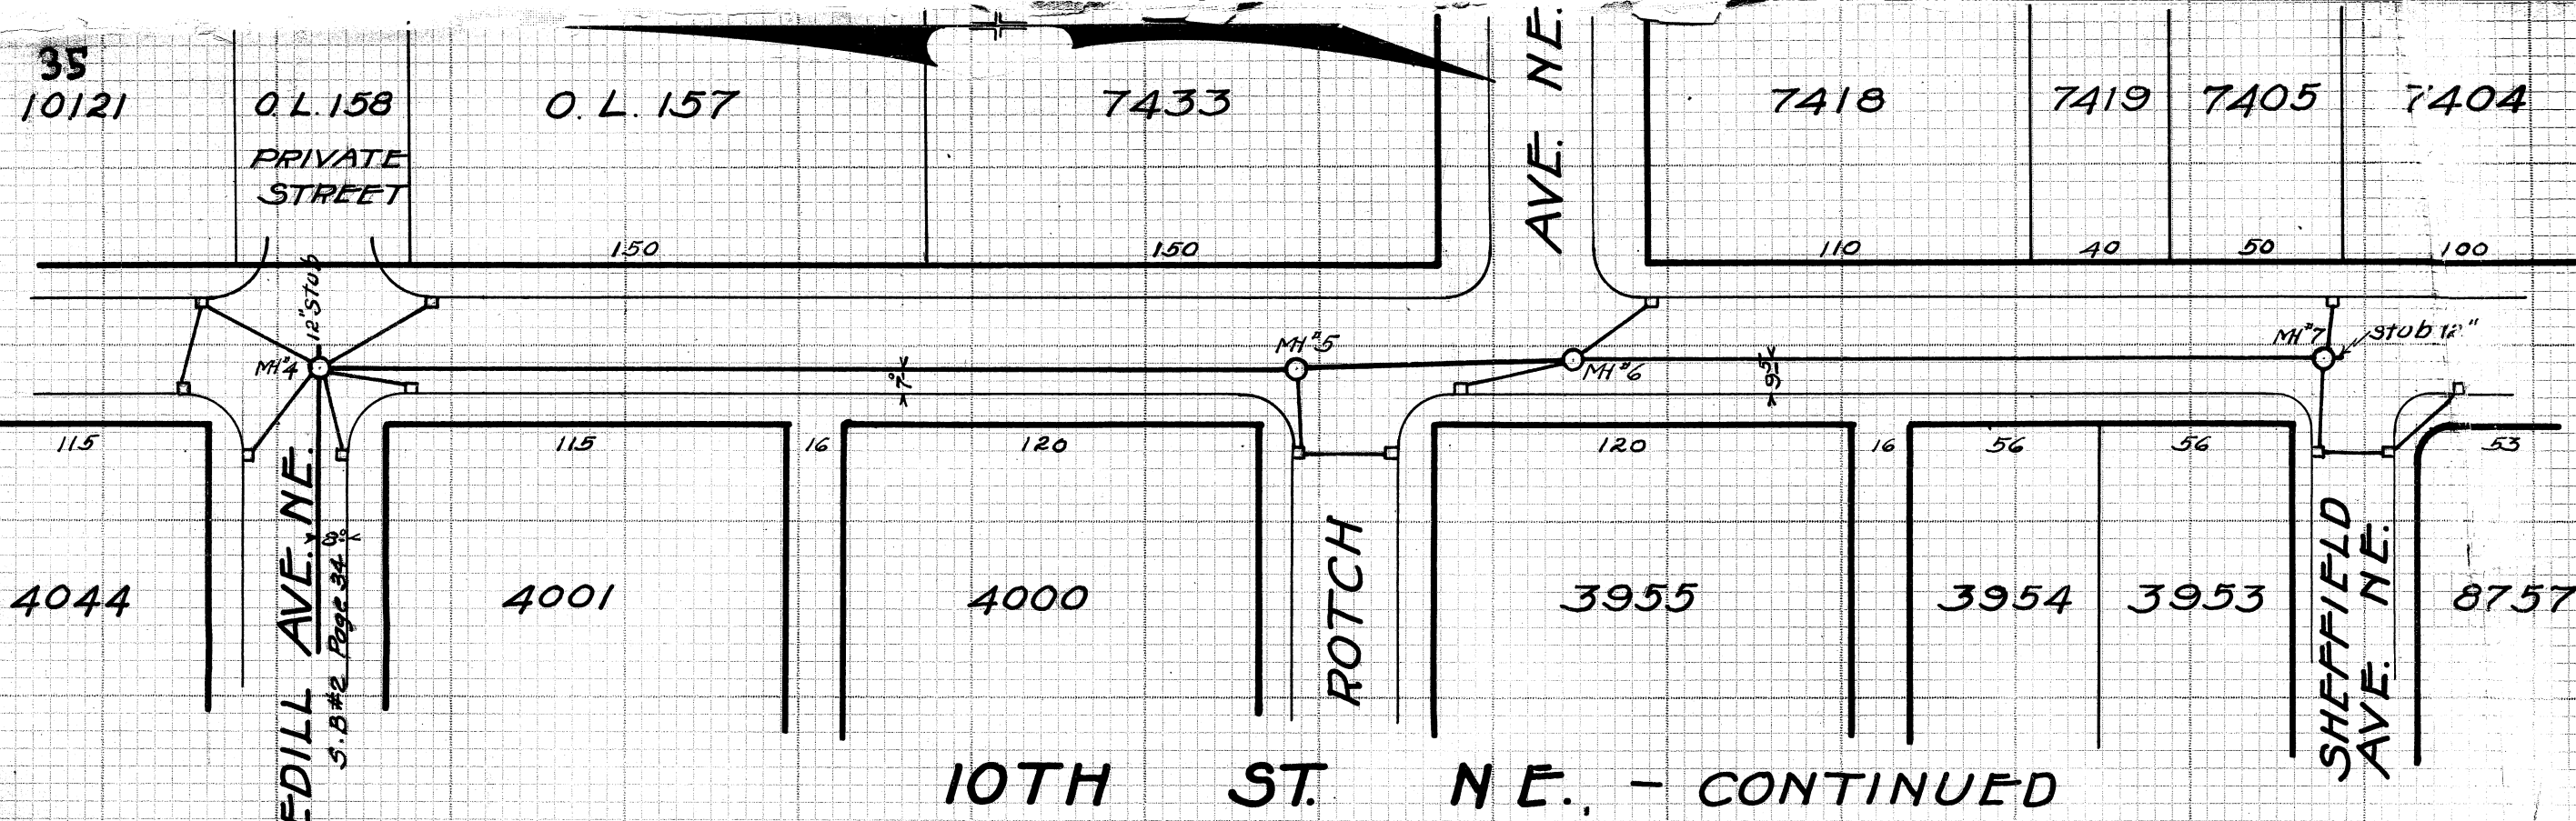

BM - HYD. COR. MEDILL AVE. & 10TH ST. N.E. - EL = 175.28  
 HYD. COR. SHEFFIELD AVE. & 10TH ST. N.E. - EL = 179.76

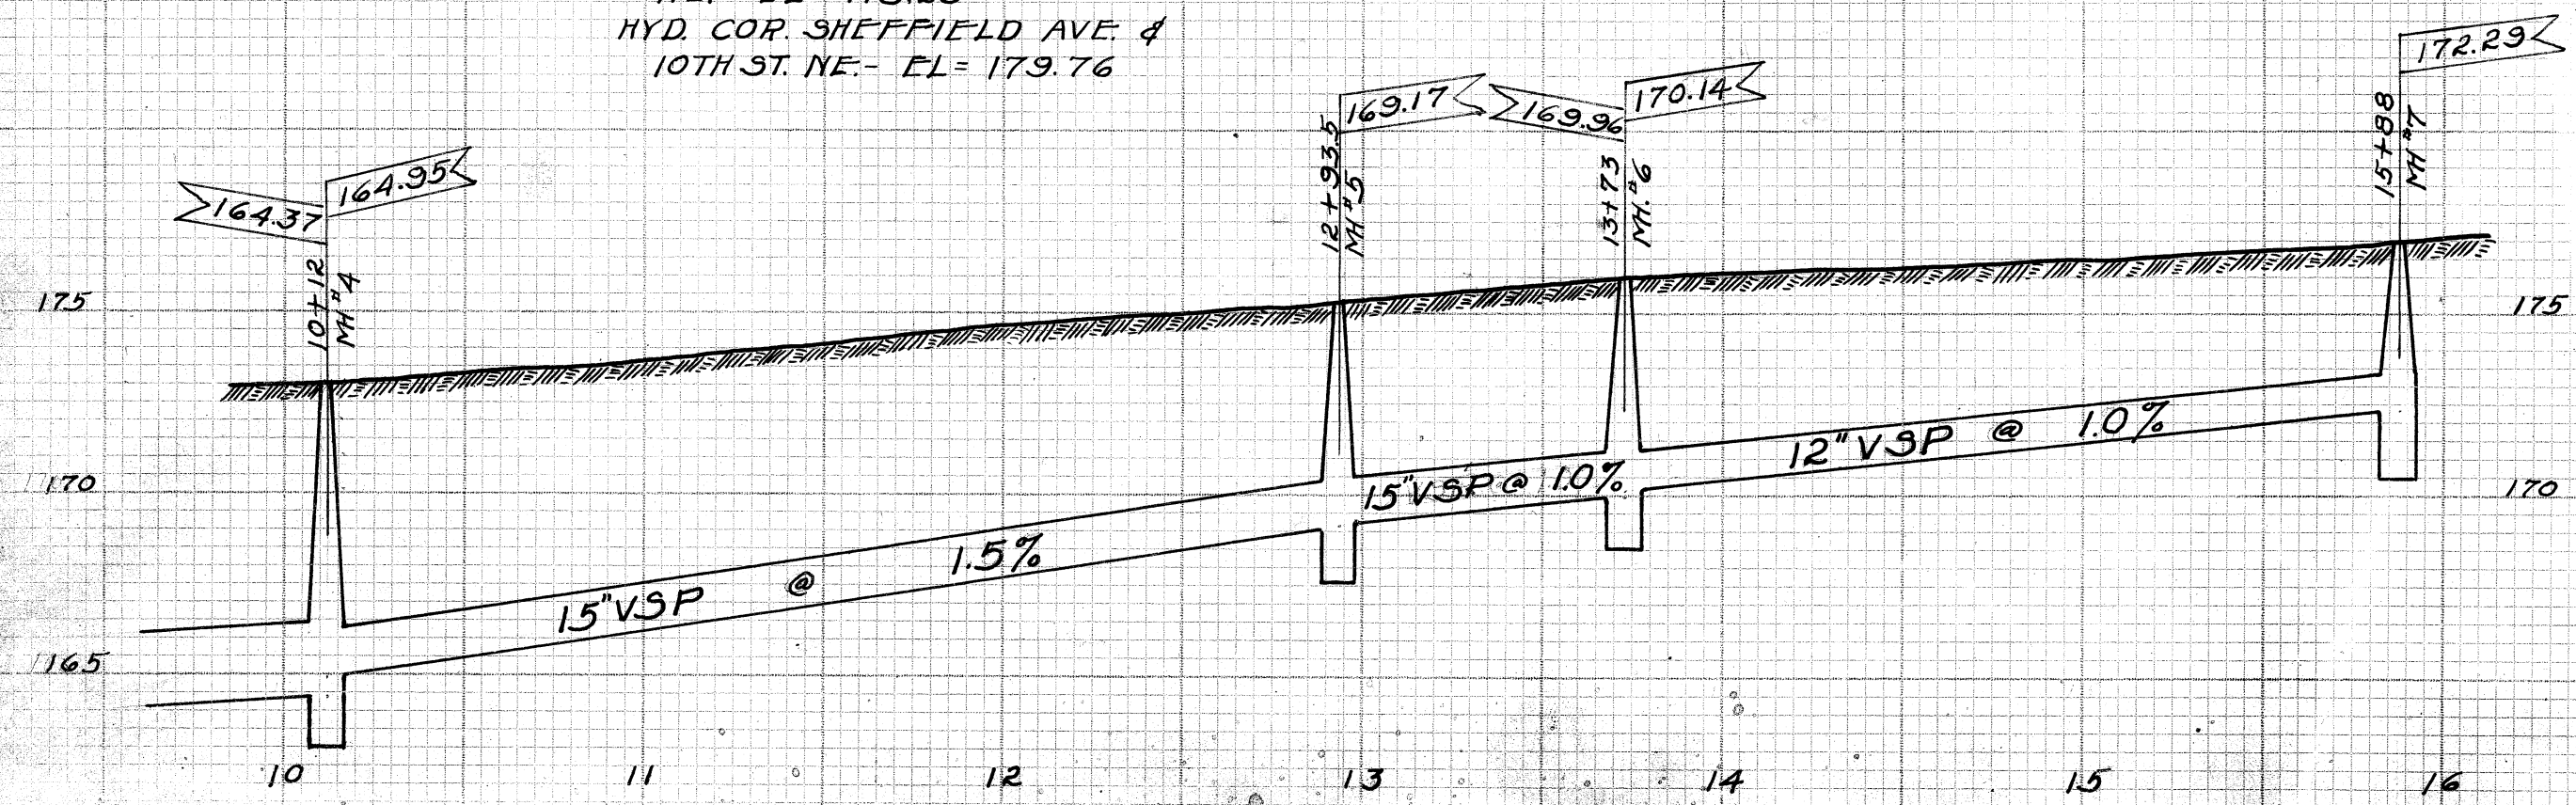

**MEDILL AVE. N.E.**  
 FROM AMHERST RD. TO 10TH ST. N.E.  
**10TH ST. N.E.**  
 FROM MEDILL AVE. TO SHEFFIELD AVE. N.E.

BUILT IN 1931  
 C.E. PRICE - CITY ENGR.  
 SAM JONES - CONST. ENGR.  
 CLARK ELSEA - INSPECTOR  
 SCALE - 1\"

