


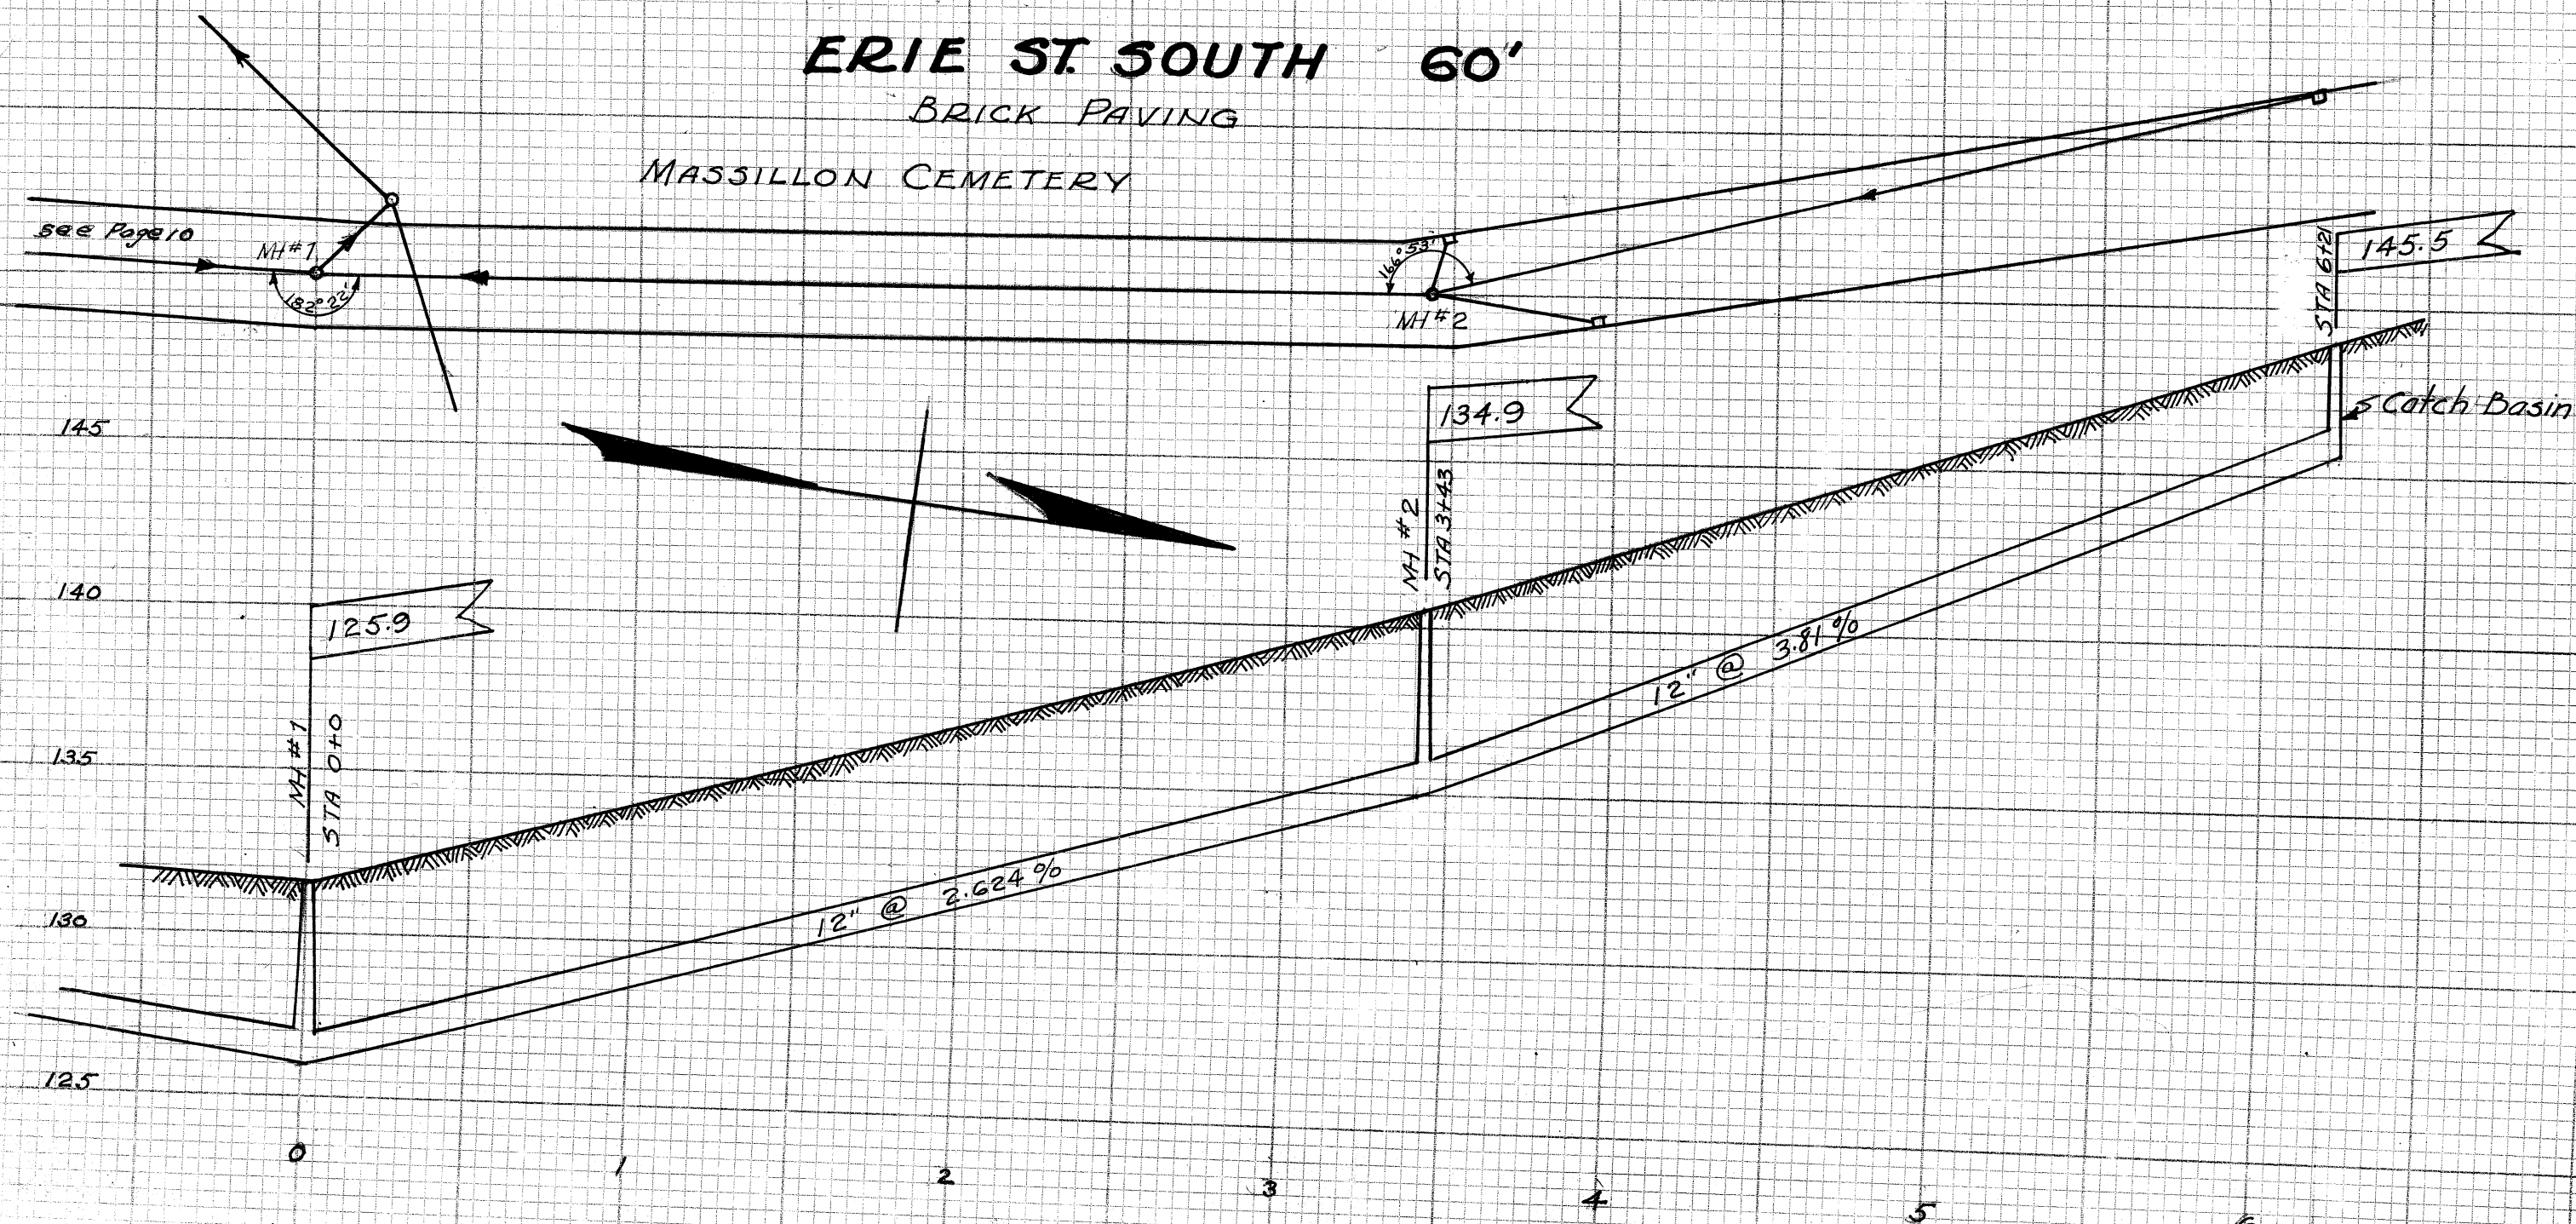

**ERIE ST. SOUTH STORM SEWER
(MASSILLON CEMETERY STORM SEWER)
FROM FOREST AVE. S.E. TO CORP. LINE
THEN FROM ERIE ST. SOUTH THRU
CEMETERY 1086.5' WEST**

BUILT IN 1934 BY THE STATE HIGHWAY DEPT.;
URBAN BROS., GENERAL CONTRACTORS; C.E. RICE,
CITY ENGINEER; SAM JONES ASSISTANT
ENGINEER; STATE HIGHWAY DEPT., INSPECTORS;
PRELIMINARY NOTES, FIELD BOOK 114, PAGES 10, 26-32,
33-36 INCLUSIVE; FINAL MEASUREMENTS FIELD
BOOK 120, PAGES 61-63 INCLUSIVE; PLAN FILE
NO. P-151; ACCESSION NO. 1244 PLOTTED DEC. 3 1935
BY H. RAUBER, SCALE VER. 1"=5'; HOR. 1"=50'

BENCH MARKS

{ HYDRANT NO. 189 OPPOSITE CEMETERY ENTRANCE
ELEVATION - 151.92
{ CROSS ON S.W. COR. OF SOUTH WING WALL - HEIMAN
VAULT, ST. JOSEPH'S CEMETERY
ELEV - 125.30
{ TOP SOUTH STONE POST - PUTMAN VAULT
ELEV. 116.67