



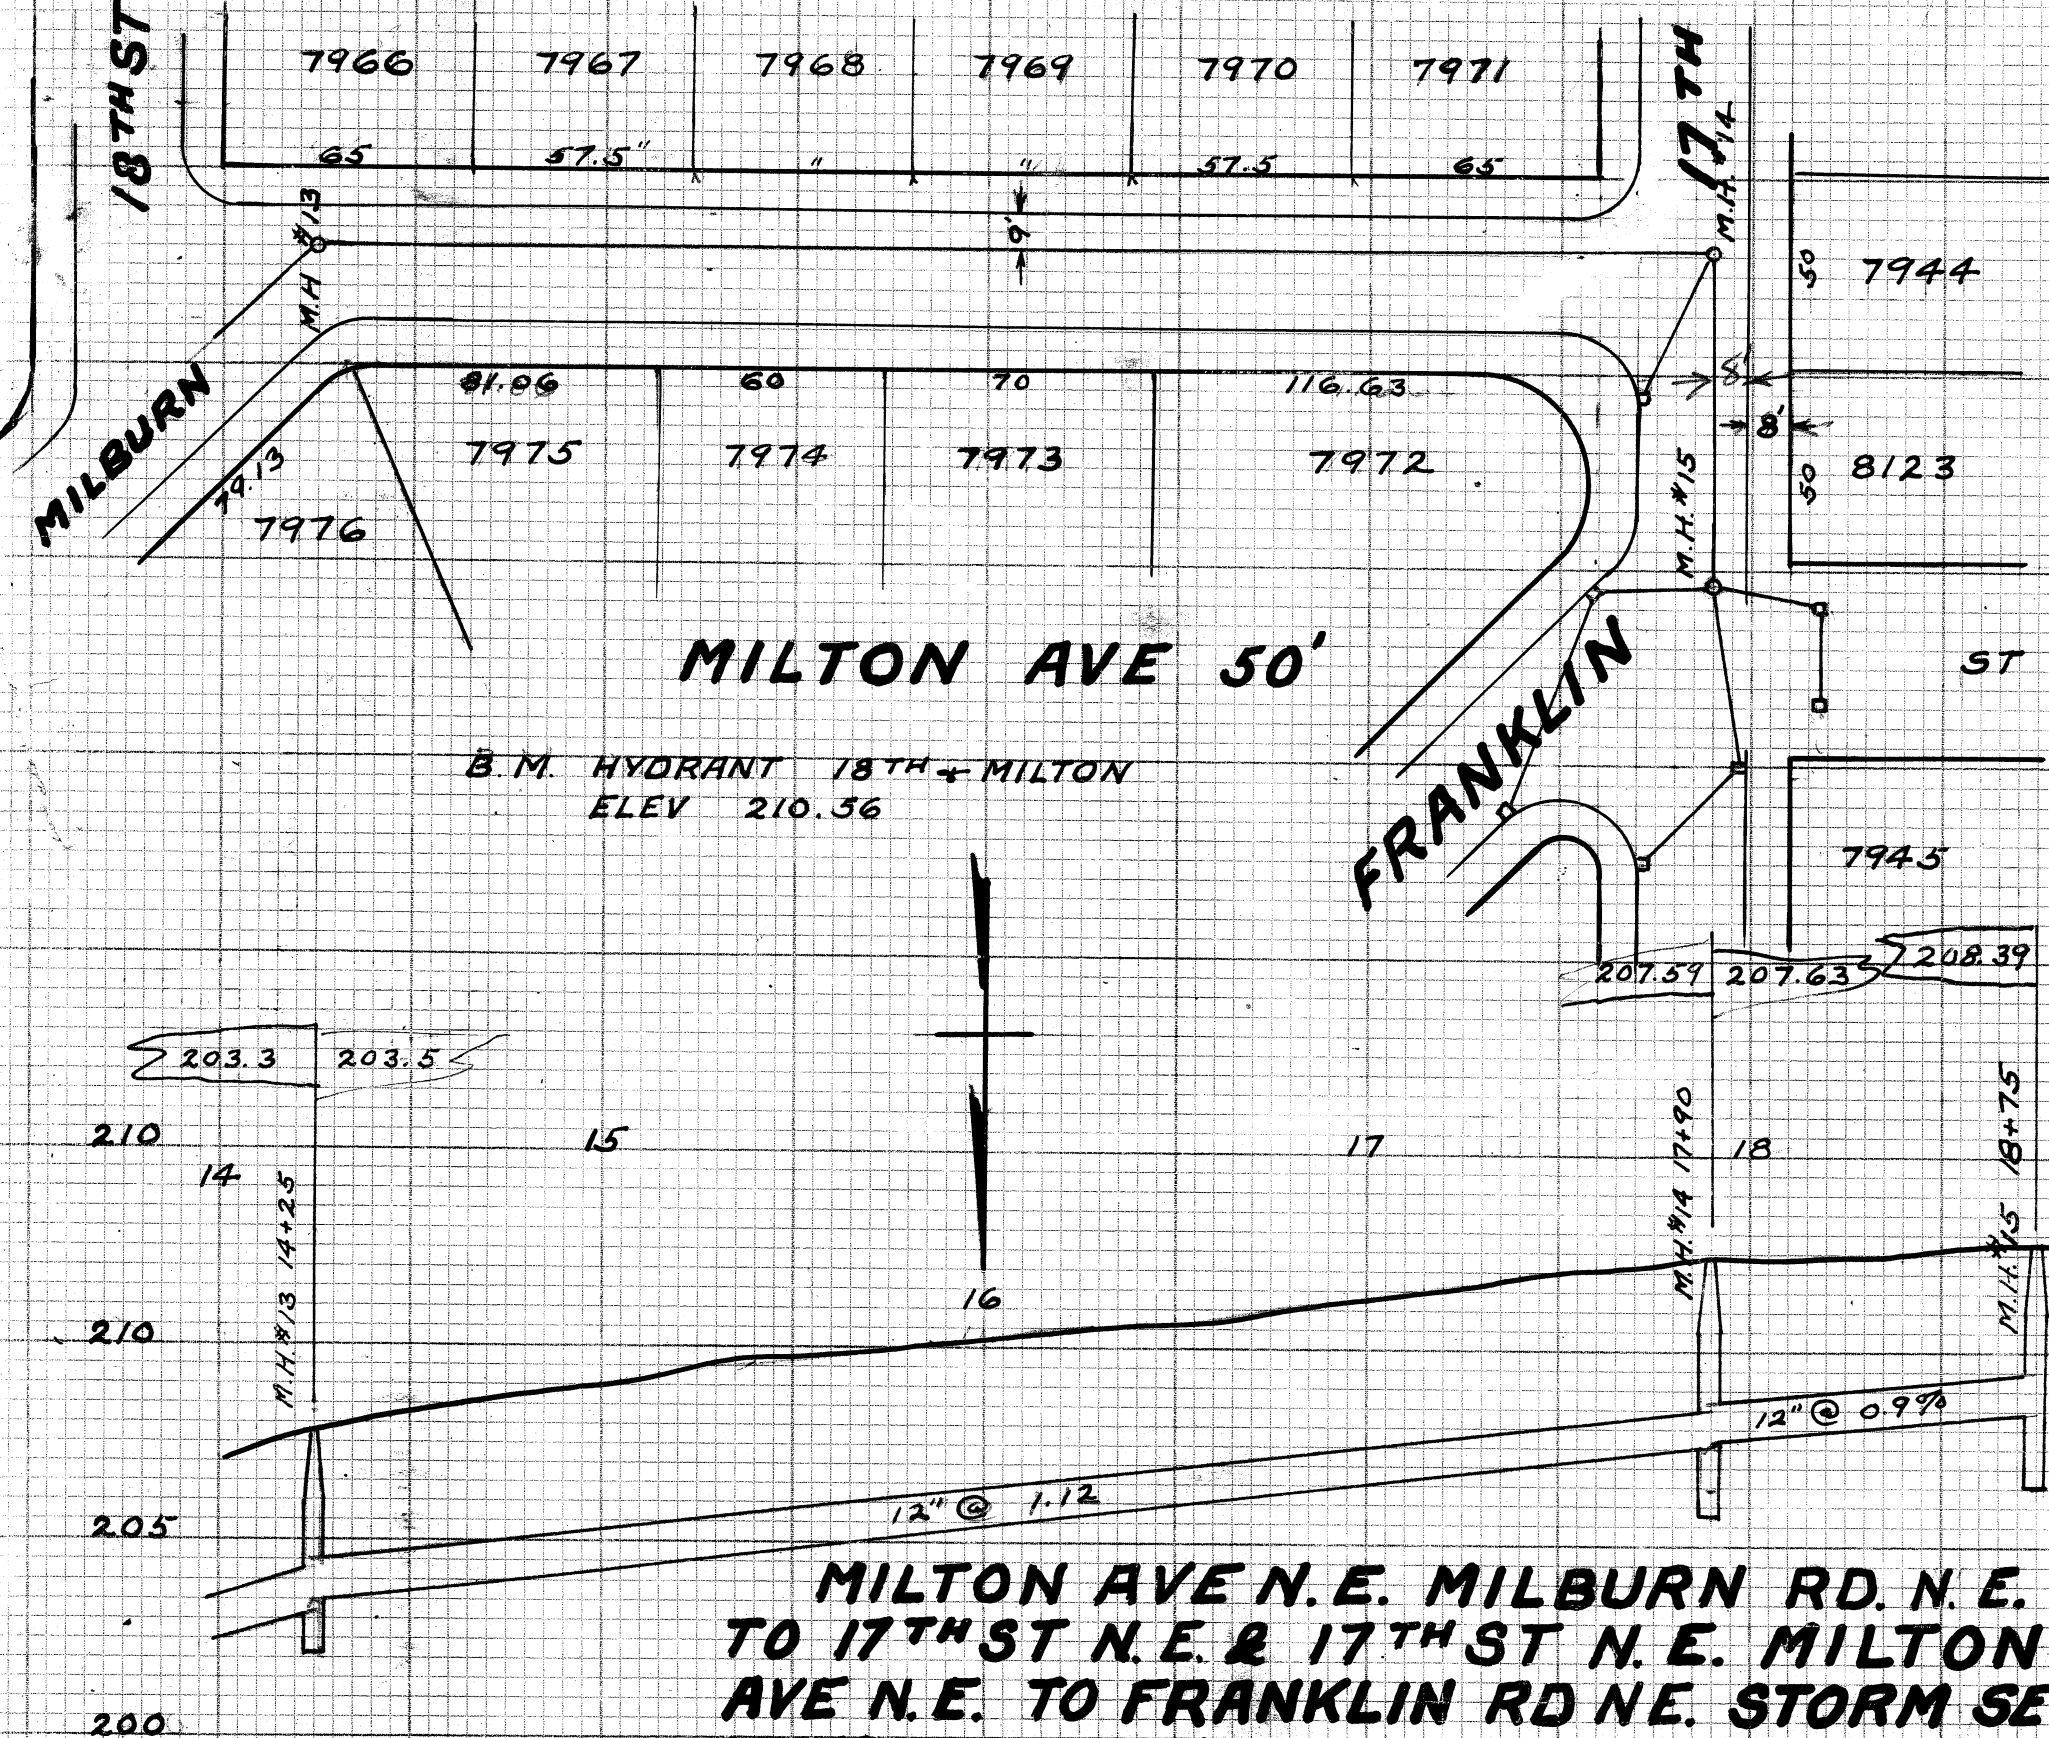

**MILTON AVE N.E. MILBURN RD. N.E.
TO 17TH ST N.E. & 17TH ST N.E. MILTON
AVE N.E. TO FRANKLIN RD N.E. STORM SEWER**
CONSTRUCTED 1936 BY W.P.A. - DESIGNED BY CITY ENGINEER DIV-
ISION - C.E. RICE CITY ENGINEER - JULIUS MOLSON FOREMAN - HARRY
PIPER FIELD ENGINEER - PRELIMINARY NOTES 100-73-76 - CONSTRUCTION
NOTES 130-36-37 - FINAL MEASUREMENTS 131-20 - PLOTTED MAY 28
1927 BY C.E. RICE - SCALES H 1"=50' V 1"=5'

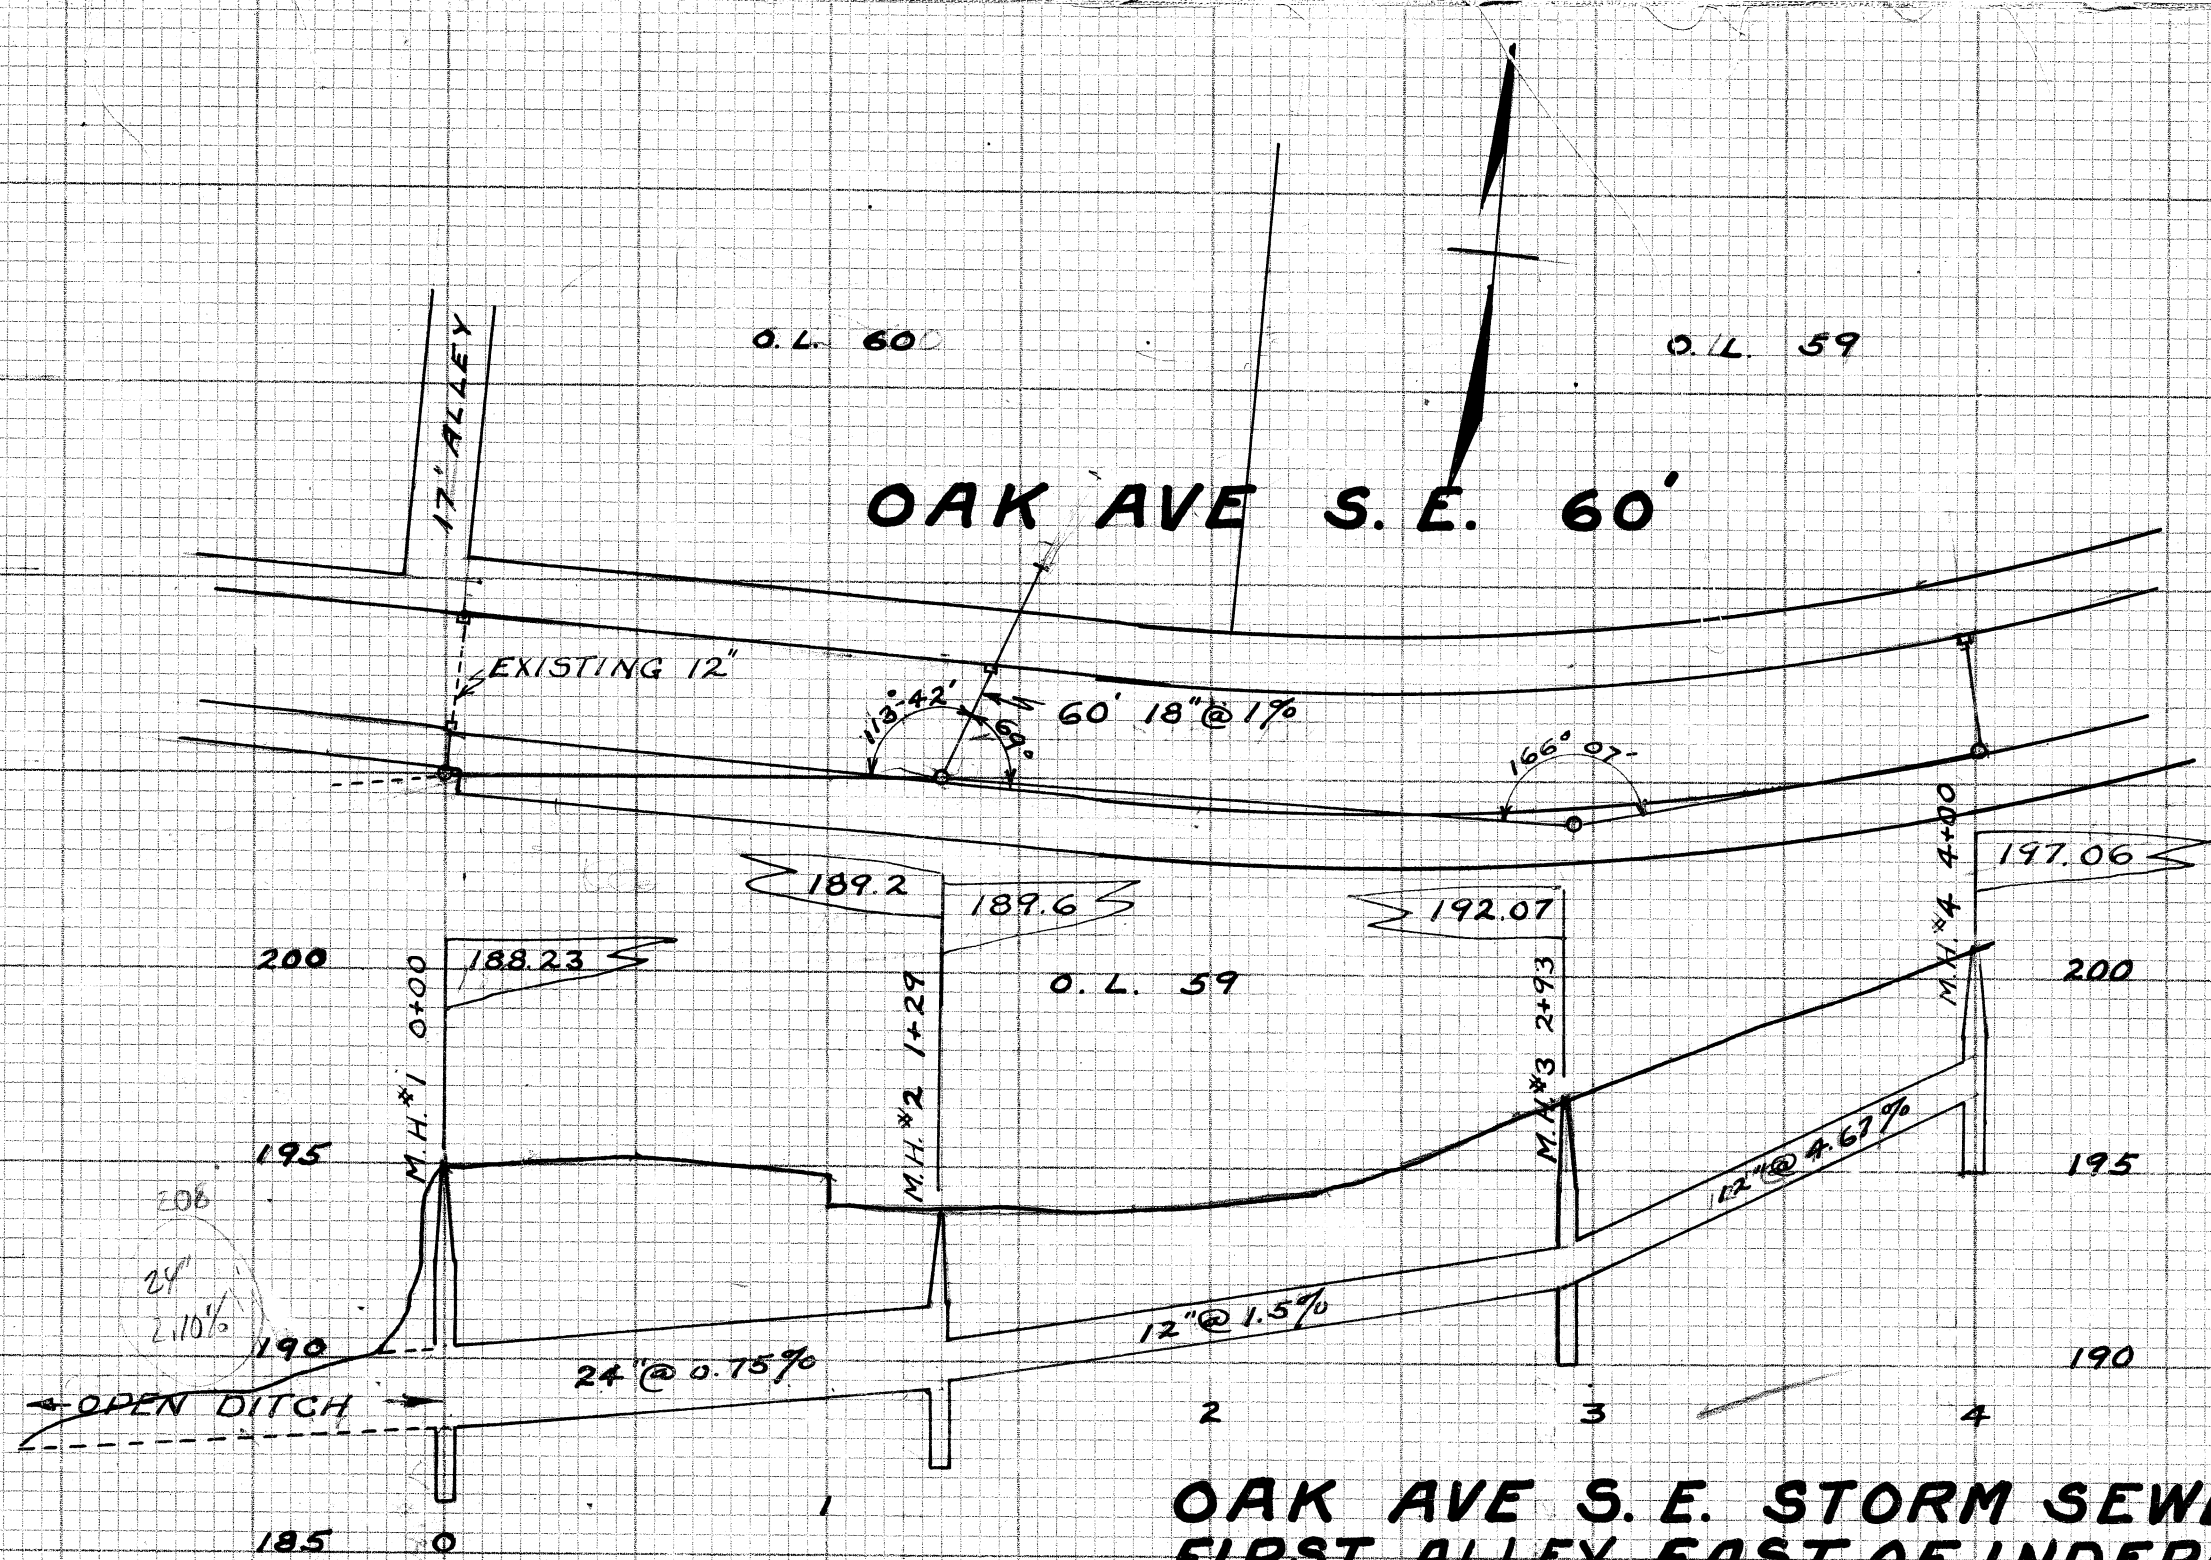

**OAK AVE S.E. STORM SEWER
FIRST ALLEY EAST OF INDEPEN-
DENCE ST 400' EAST**
BUILT 1937 BY W.P.A. - JULIUS MOLSON FOREMAN -
DESIGNED BY CITY ENGINEERING DEPARTMENT - C.E.
RICE CITY ENGINEER - HARRY PIPER FIELD ENGINEER -
PRELIMINARY NOTES 132-3 - CONSTRUCTION NOTES
134-4-5 - FINAL MEASUREMENTS 131-22 - PLOTTED 7-21-37
BY C.E. RICE. SCALES H 1"=50' V 1"=5'