



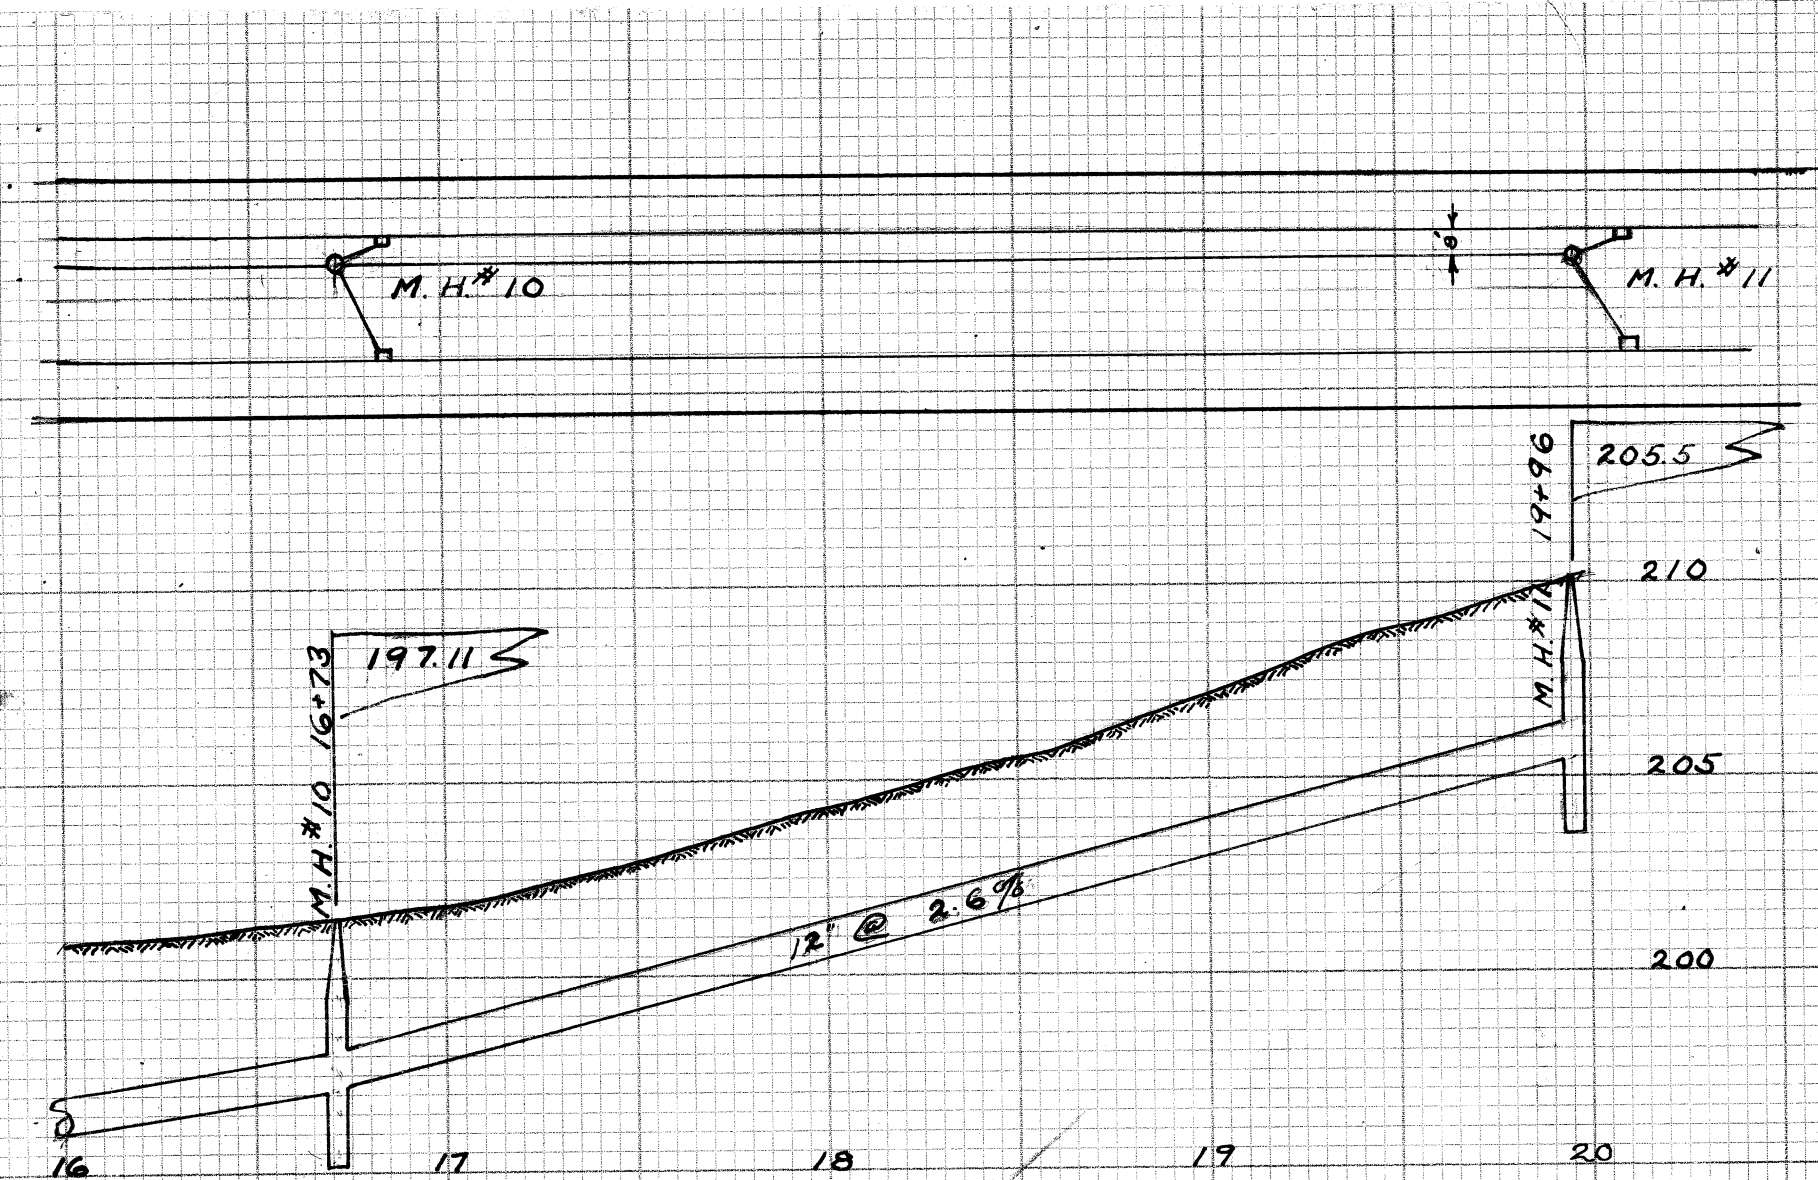

16TH ST. S.E. STORM SEWER WETMORE CREEK 1996' NORTH

CONSTRUCTED 1936 BY W.P.A. FRANK FLICKINGER FOREMAN
DESIGNED BY CITY ENGINEERING DEPT- C.E. RICE CITY ENGINEER- HARRY PIPER FIELD ENGINEER- PRELEMINARY
NOTES 124-62-63- CONSTRUCTION NOTES 126-62-63-64-
65- FINAL MEASUREMENTS 131-5-6- PLOTTED 6-17-37 BY
C.E. RICE SCALES H 1"=50' V 1"=5'

1124
126
99
91

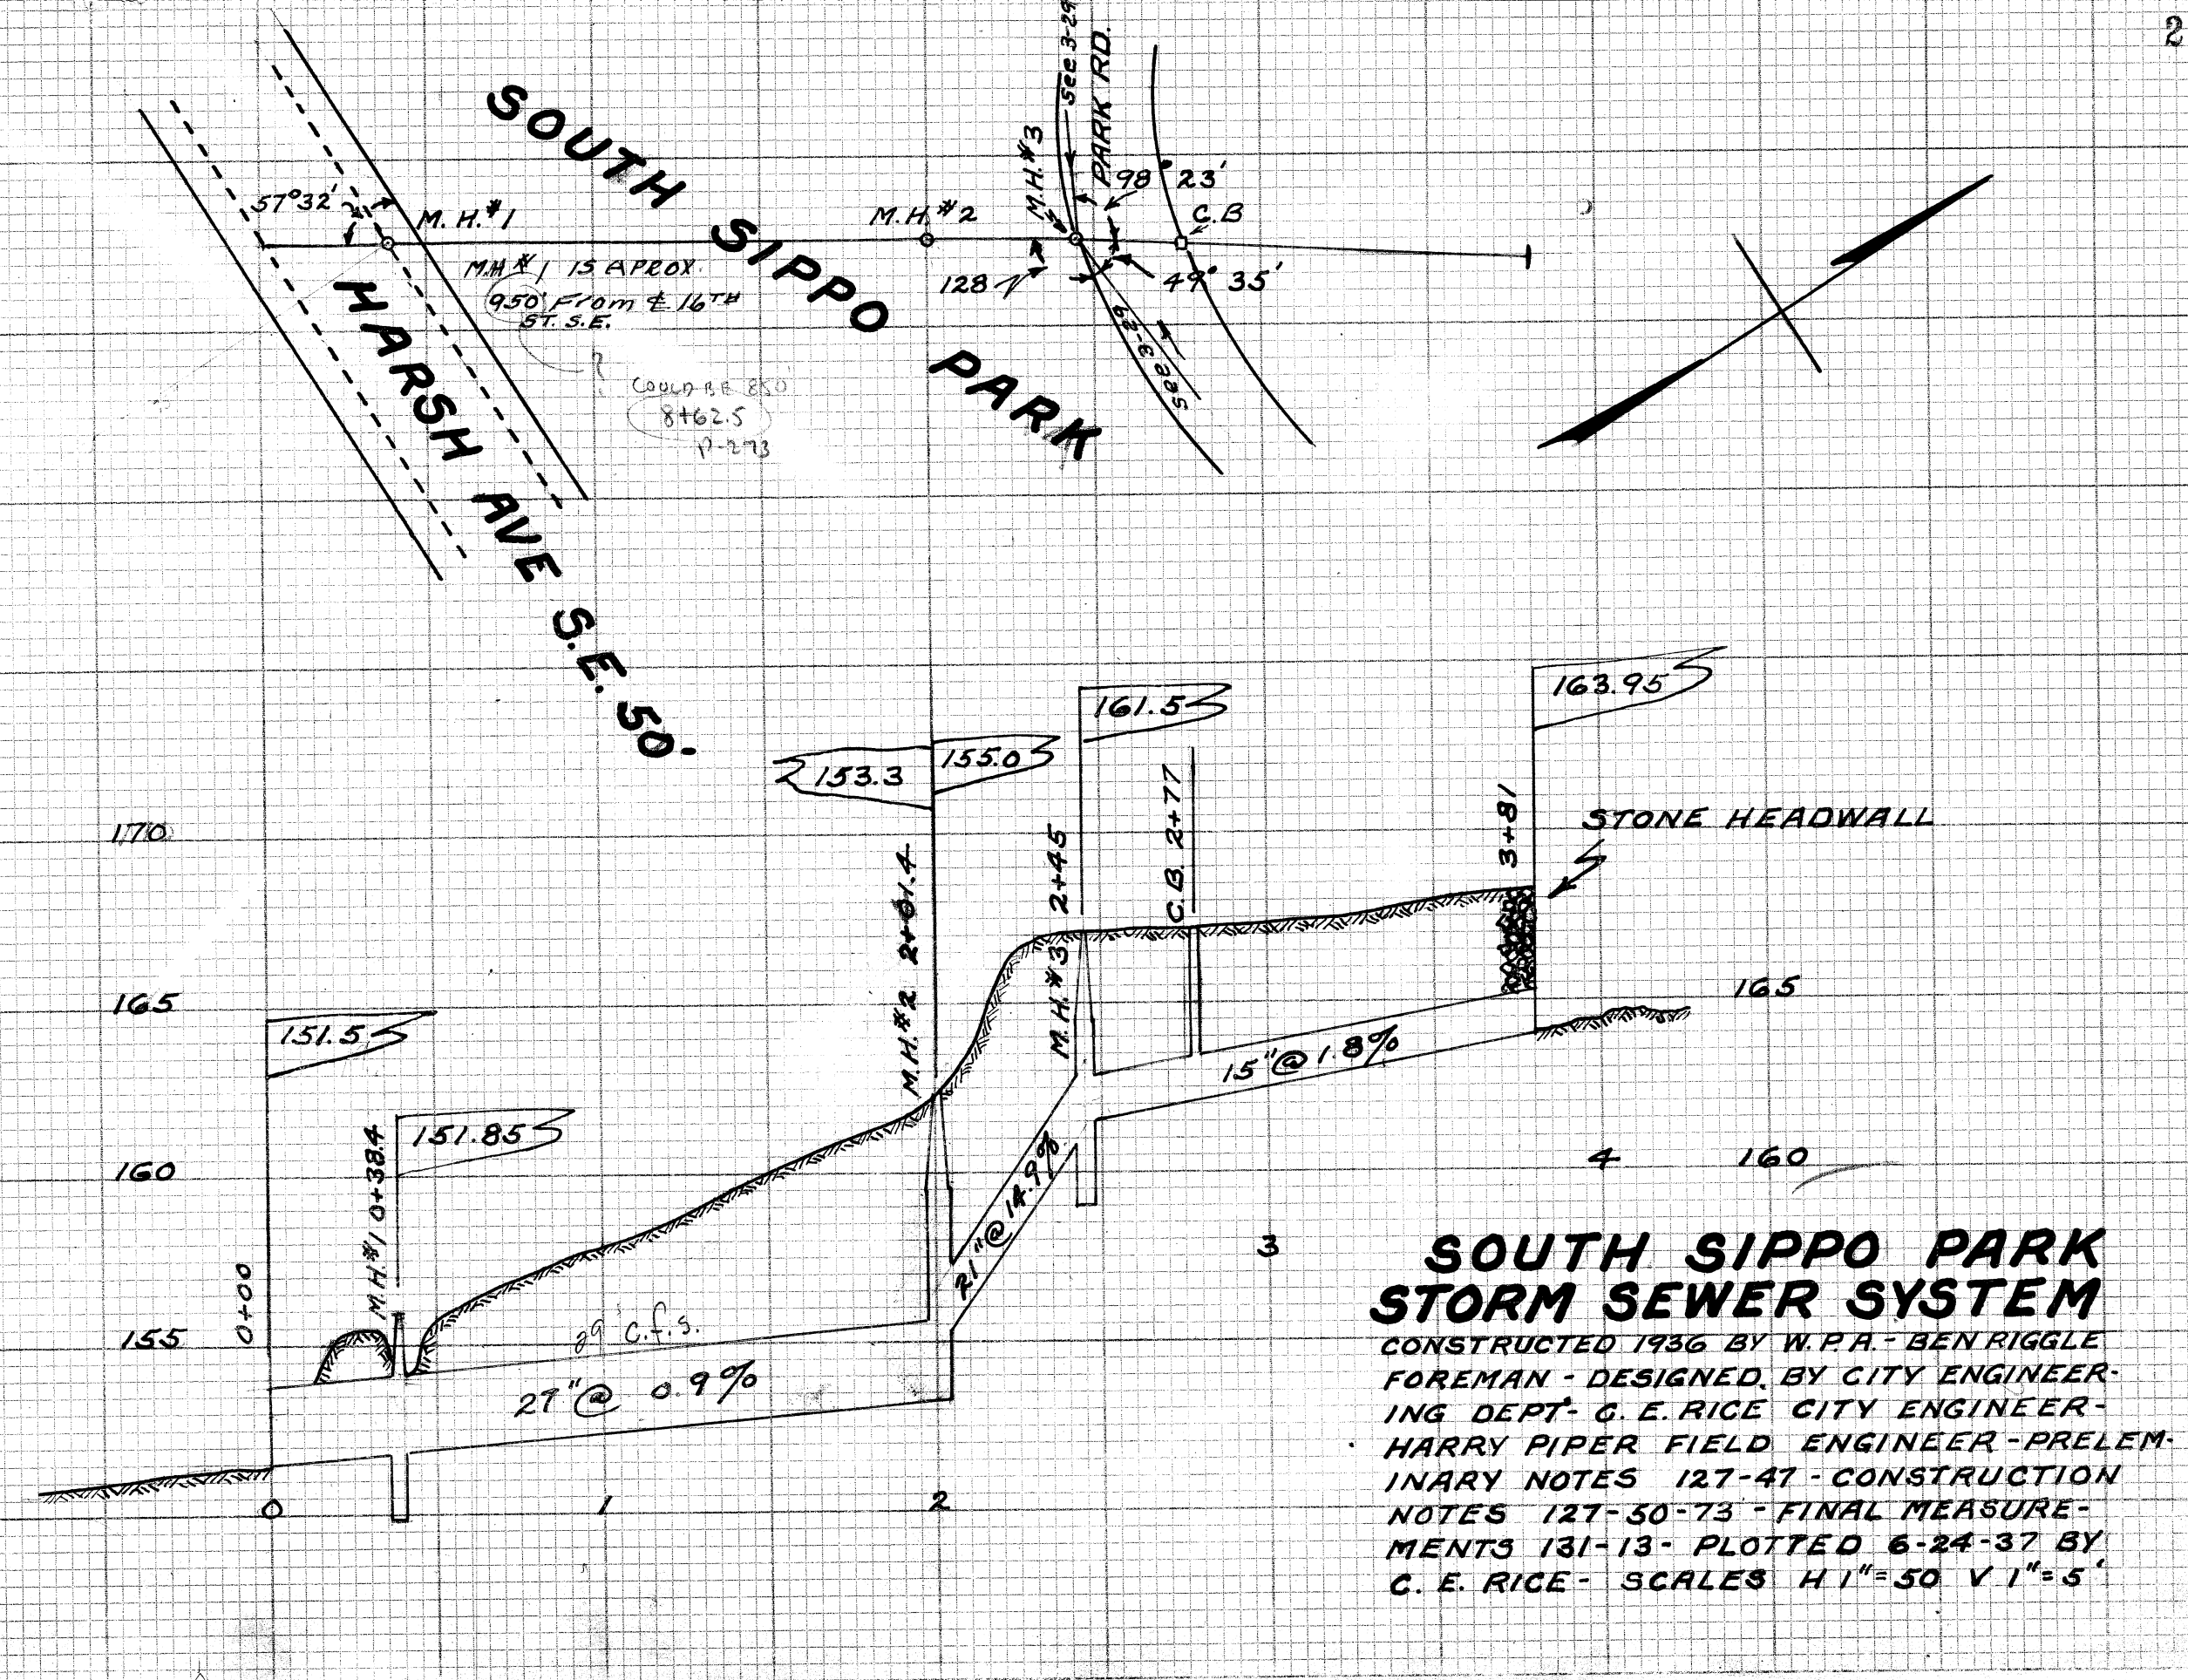

SOUTH SIPPO PARK STORM SEWER SYSTEM

CONSTRUCTED 1936 BY W.P.A. BEN RIGGLE FOREMAN - DESIGNED BY CITY ENGINEERING DEPT- C.E. RICE CITY ENGINEER- HARRY PIPER FIELD ENGINEER- PRELEMINARY
NOTES 127-47- CONSTRUCTION NOTES 127-50-73- FINAL MEASUREMENTS 131-13- PLOTTED 6-24-37 BY
C.E. RICE- SCALES H 1"=50' V 1"=5'