
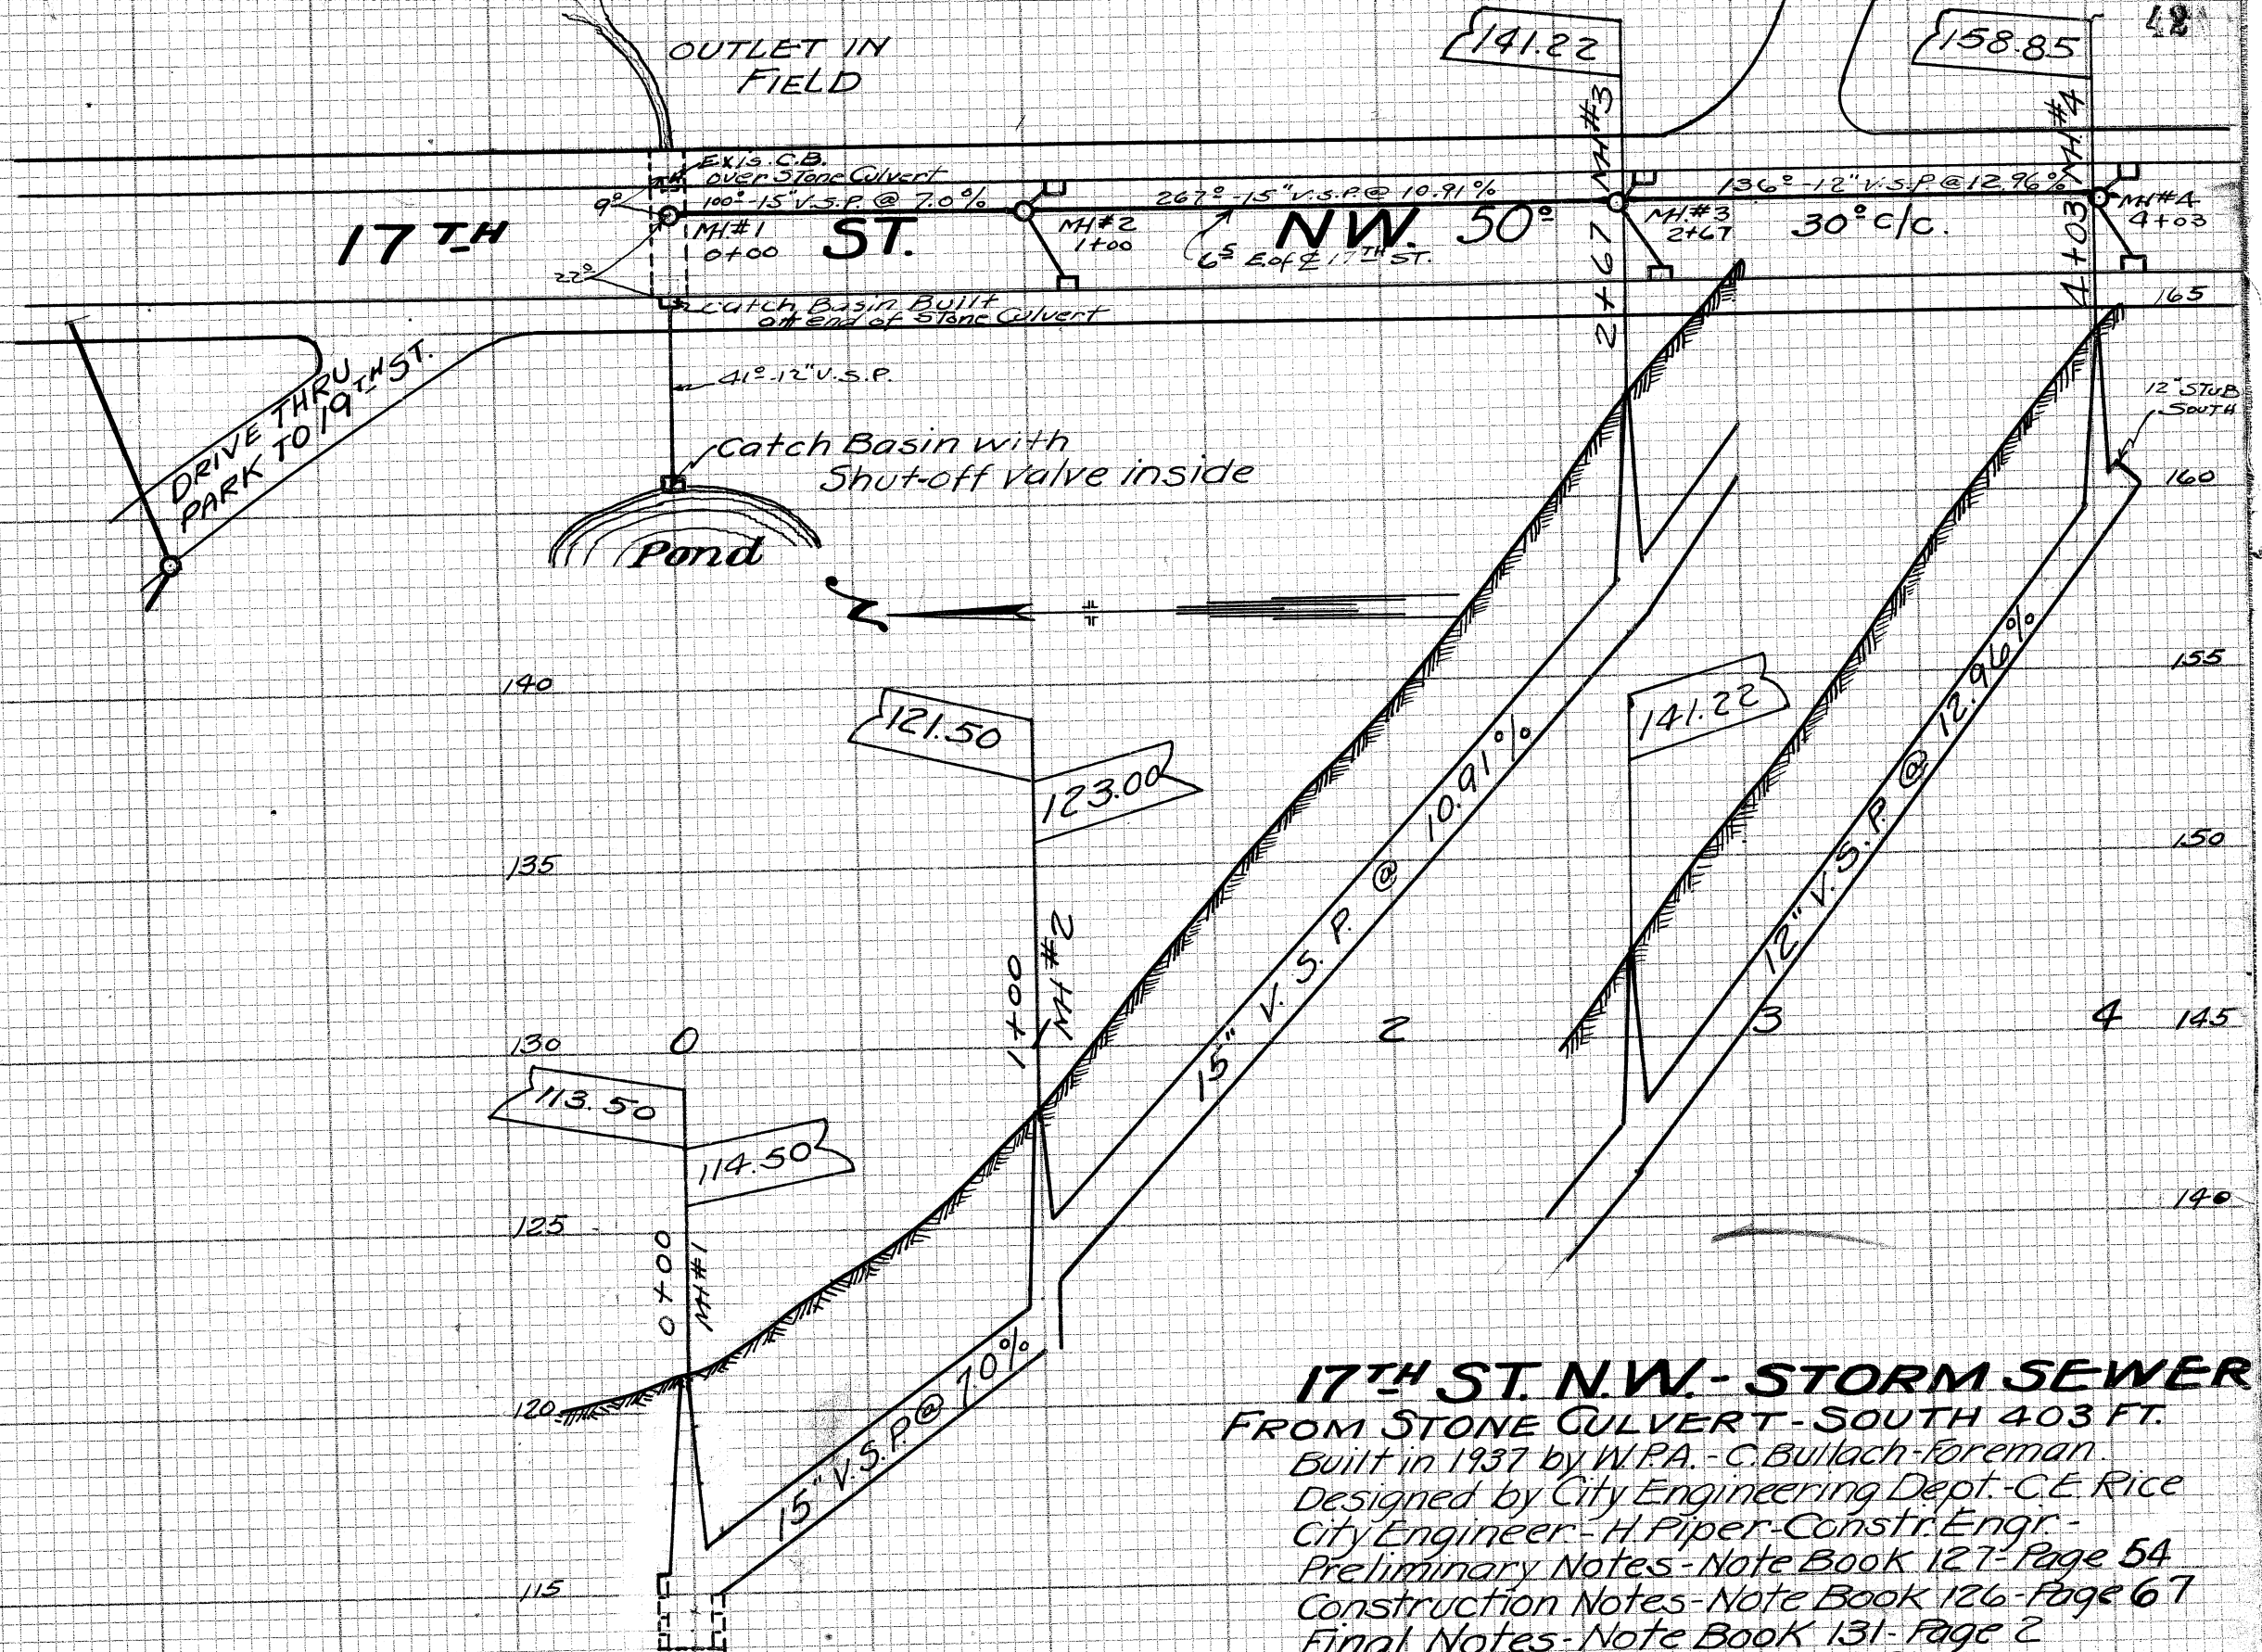


STORM SEWER

19TH ST. NW.
 C. Bullach-Foreman
 Engineering Dept. C.E. Rice
 Constr. Engineer.
 Book 127-Page 55
 Book 126-Page 67 & 68 N.B. 132-P59
 131-P. 3 & 49
 H. Piper
 1" = 5' Ver.
 1" = 50' Hor.

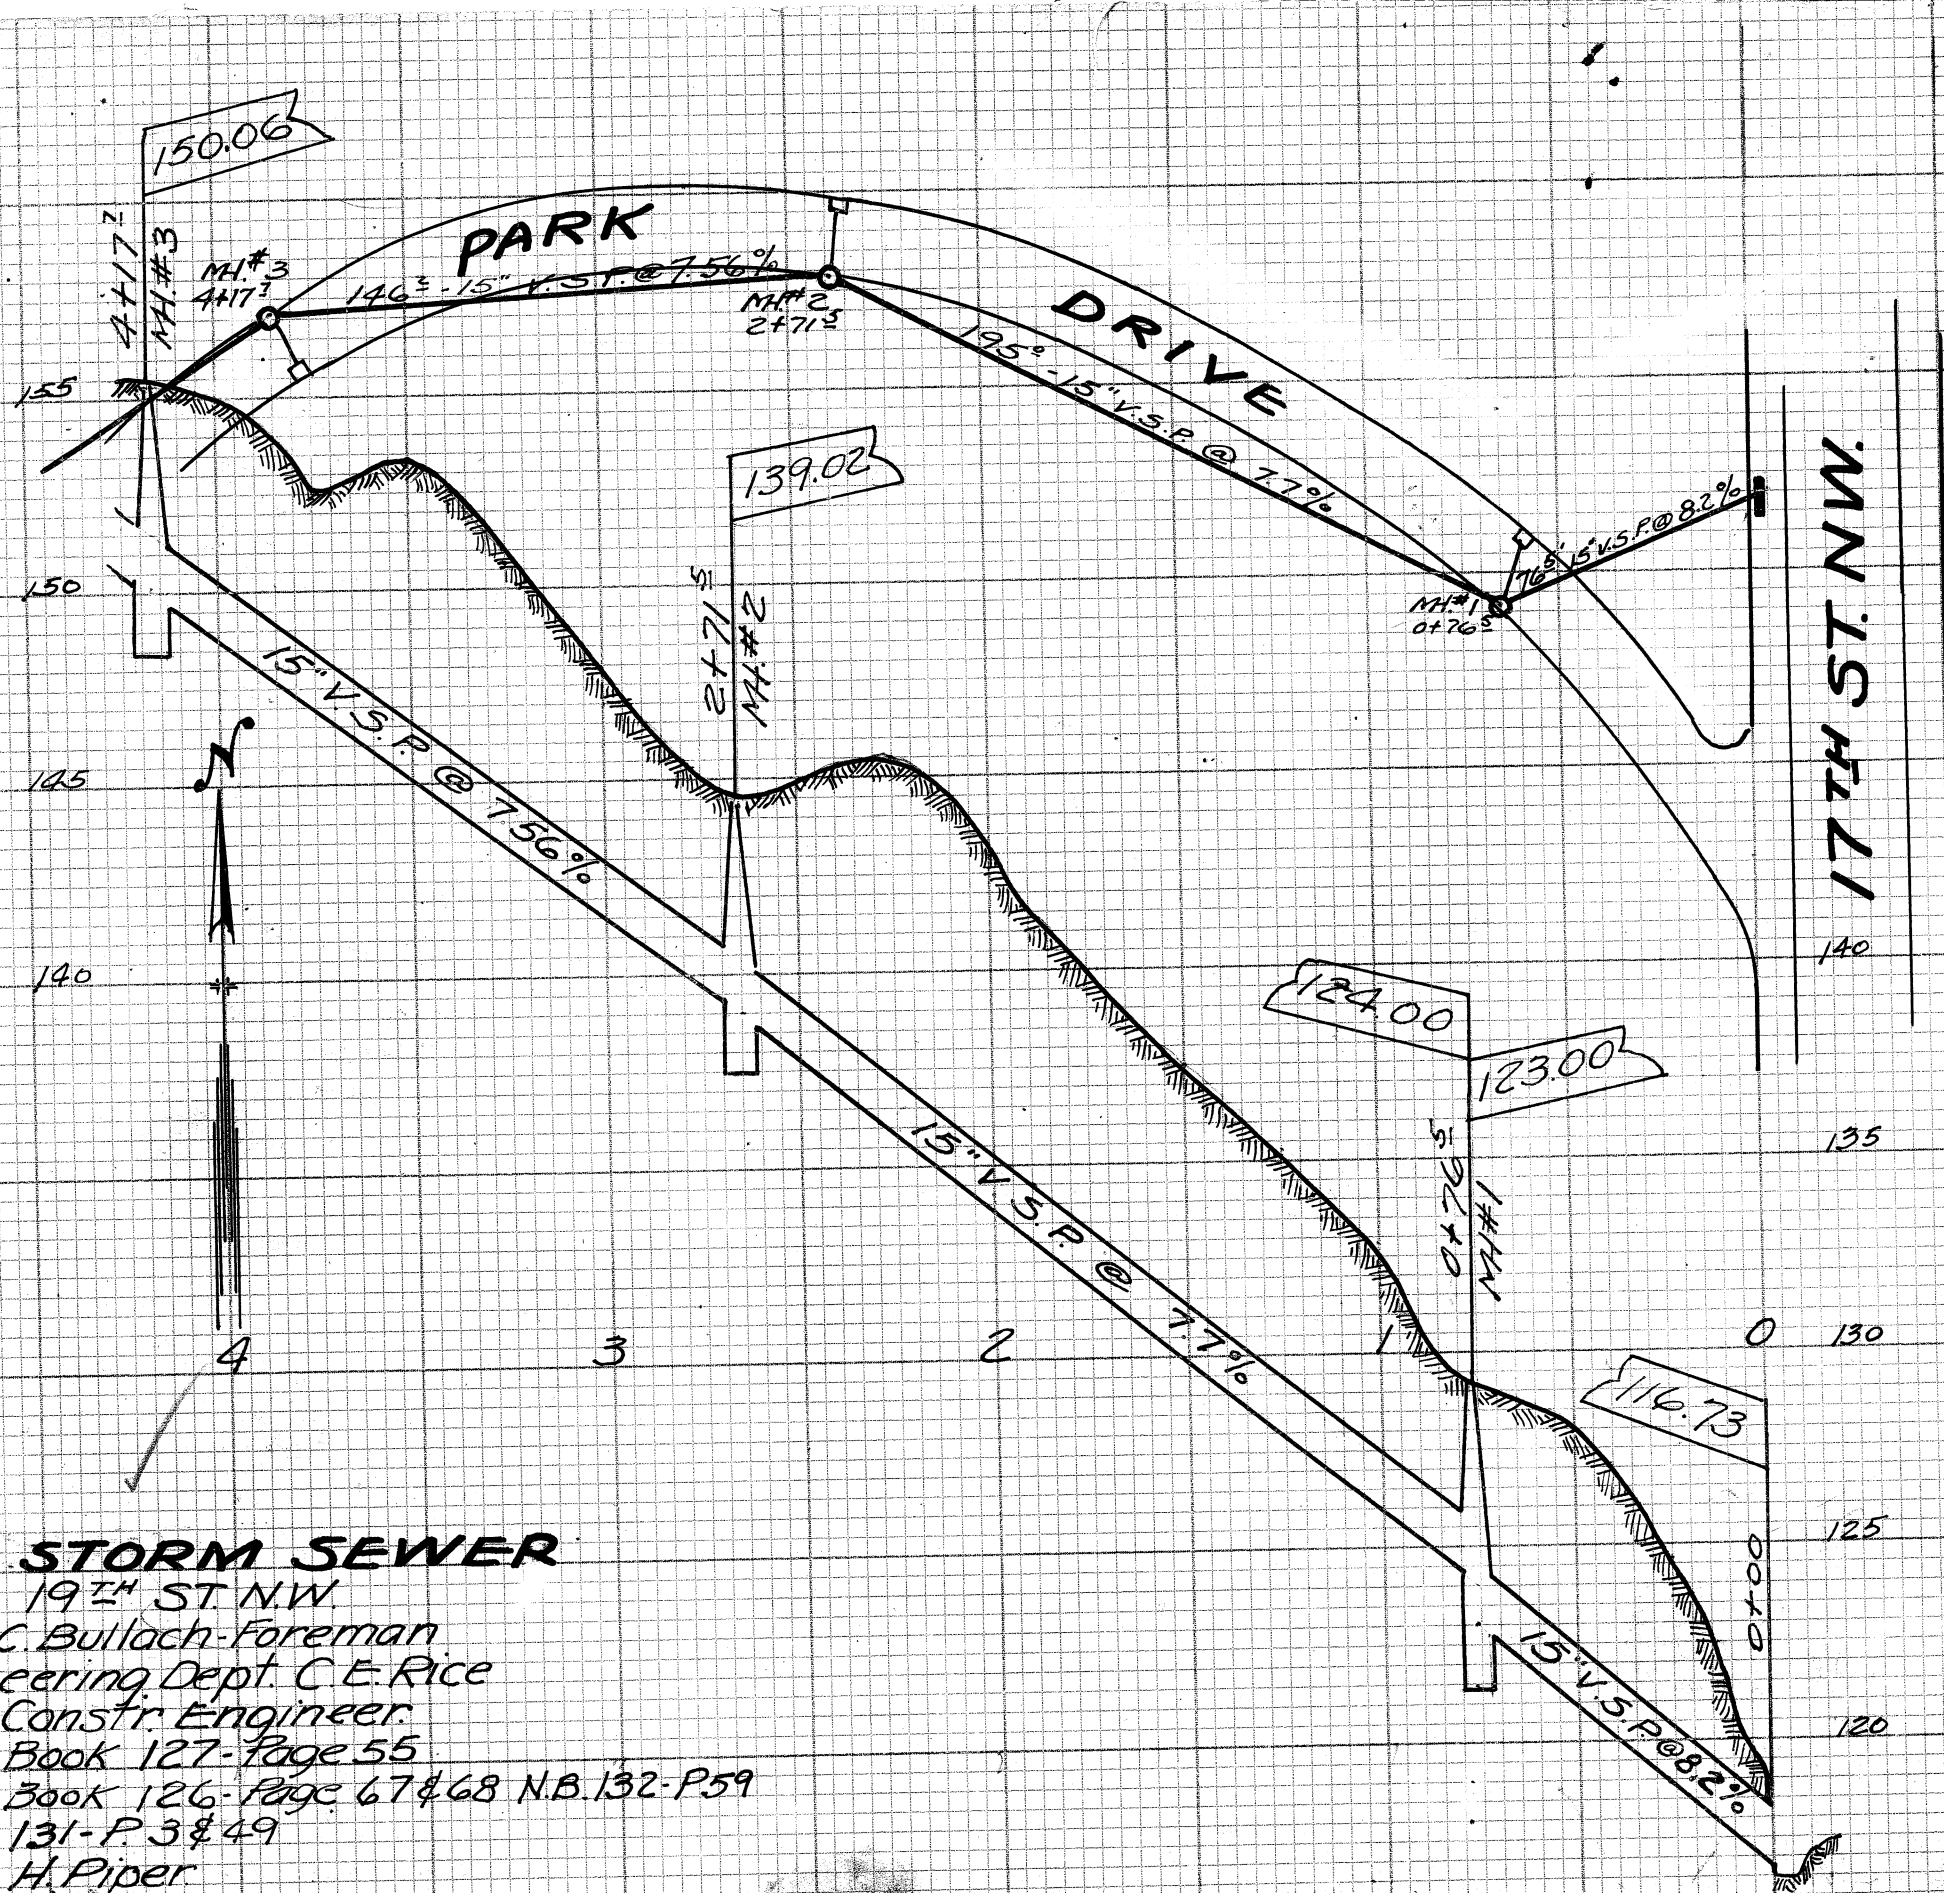

17TH ST. NW. - STORM SEWER
 FROM STONE CULVERT - SOUTH 403 FT.
 Built in 1937 by W.P.A. - C. Bullach-Foreman.
 Designed by City Engineering Dept. - C.E. Rice
 City Engineer - H. Piper - Constr. Engr.
 Preliminary Notes - Note Book 127 - Page 54
 Construction Notes - Note Book 126 - Page 67
 Final Notes - Note Book 131 - Page 2
 Plotted Nov 9, 1937 by H. Piper
 Scale: 1" = 5' Ver. - 1" = 50' Hor.