


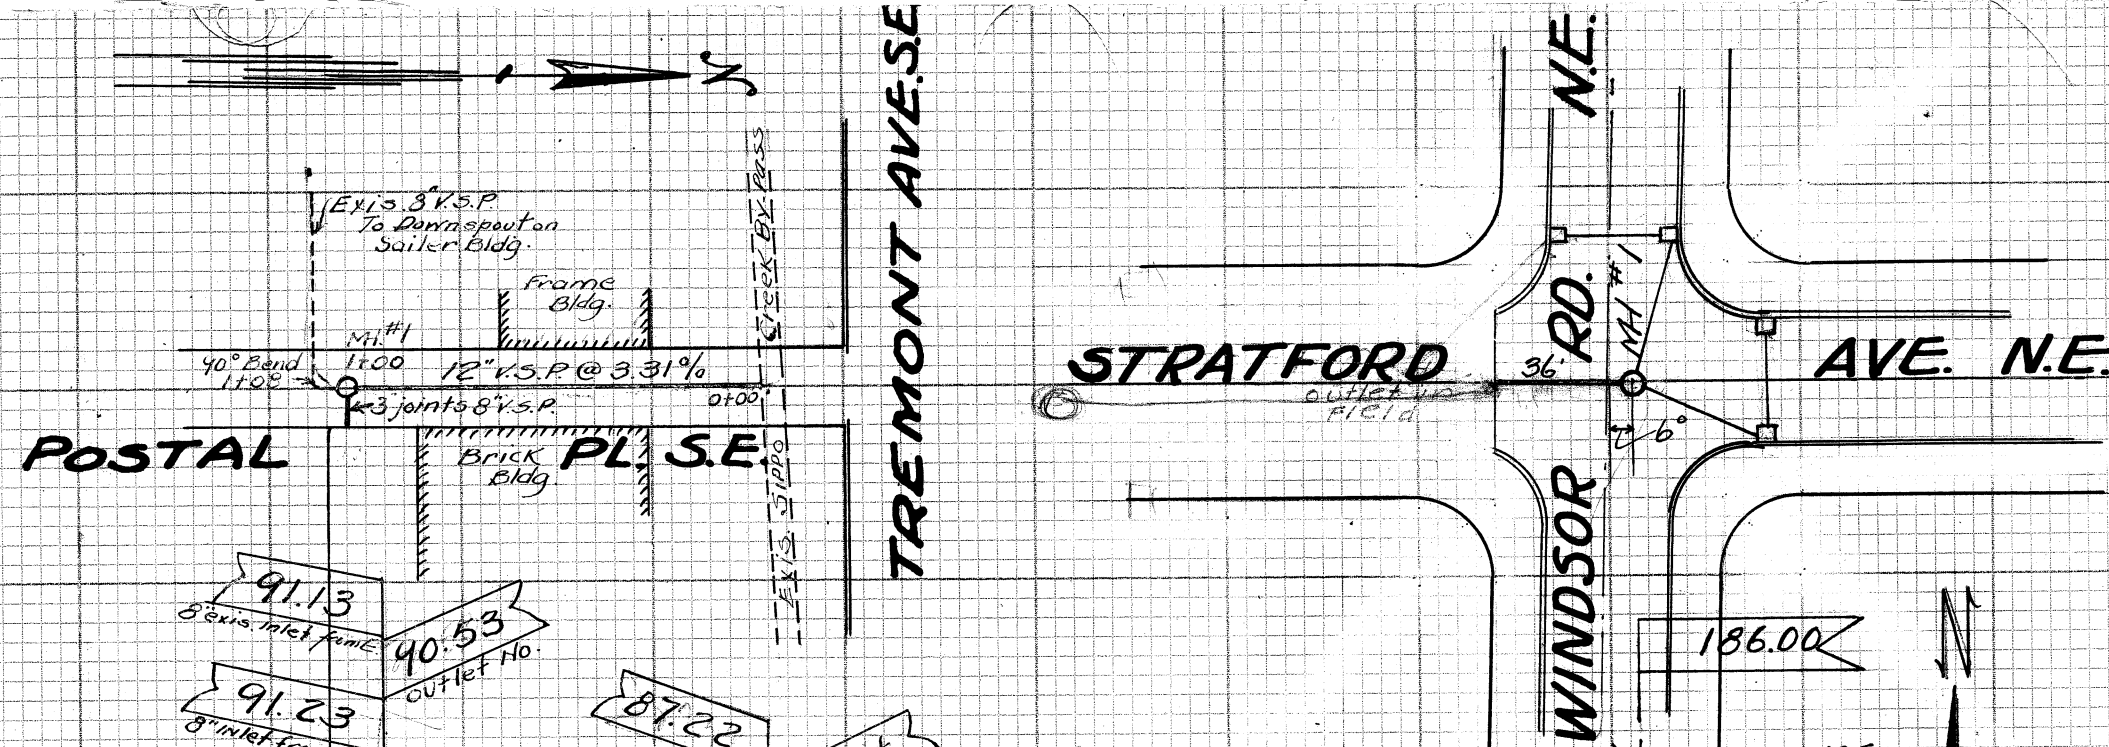

B.M. - Hyd. S.E. Cor.
 Postal Pl. & Tremont
 Ave. S.E. Elev. = 96.84
 3 joints 8" V.S.P.


POSTAL PL. S.E. STORM SEWER 85

FROM TREMONT AVE. S.E. - SOUTH 100'

Built in 1938 by W.P.A. - Joseph Charcony - Supt.
 Julius Molsen - Foreman - Designed by City Eng.
 Dept. - C.E. Rice - City Engr. - H. Piper - Const. Engr.
 Prelim. Notes - N.B. 136 - P. 56
 Constr. Notes - N.B. 138 - P. 46 (also Connections)
 Final Notes - N.B. 137 - P. 9
 Plotted 5-19-38 by H. Piper - Scale 1" = 5' Ver. - 1" = 50' Hor.

STRATFORD AVE. N.E. STORM SEWER

Built in 1927 by P.E. BICKLE, CONTRACTOR
 Designed By City Engineering Dept.
 C.E. Rice, City Eng. - S. Jones Const'r Eng.
 Prelim. Notes -
 Const. Notes - N.B. 66 - P. 64
 Final Notes - N.B. 134 - P. 34
 Plotted 5-25-38 by T.E. Ress, Scale 1" = 5' Ver. - 1" = 50' Hor.

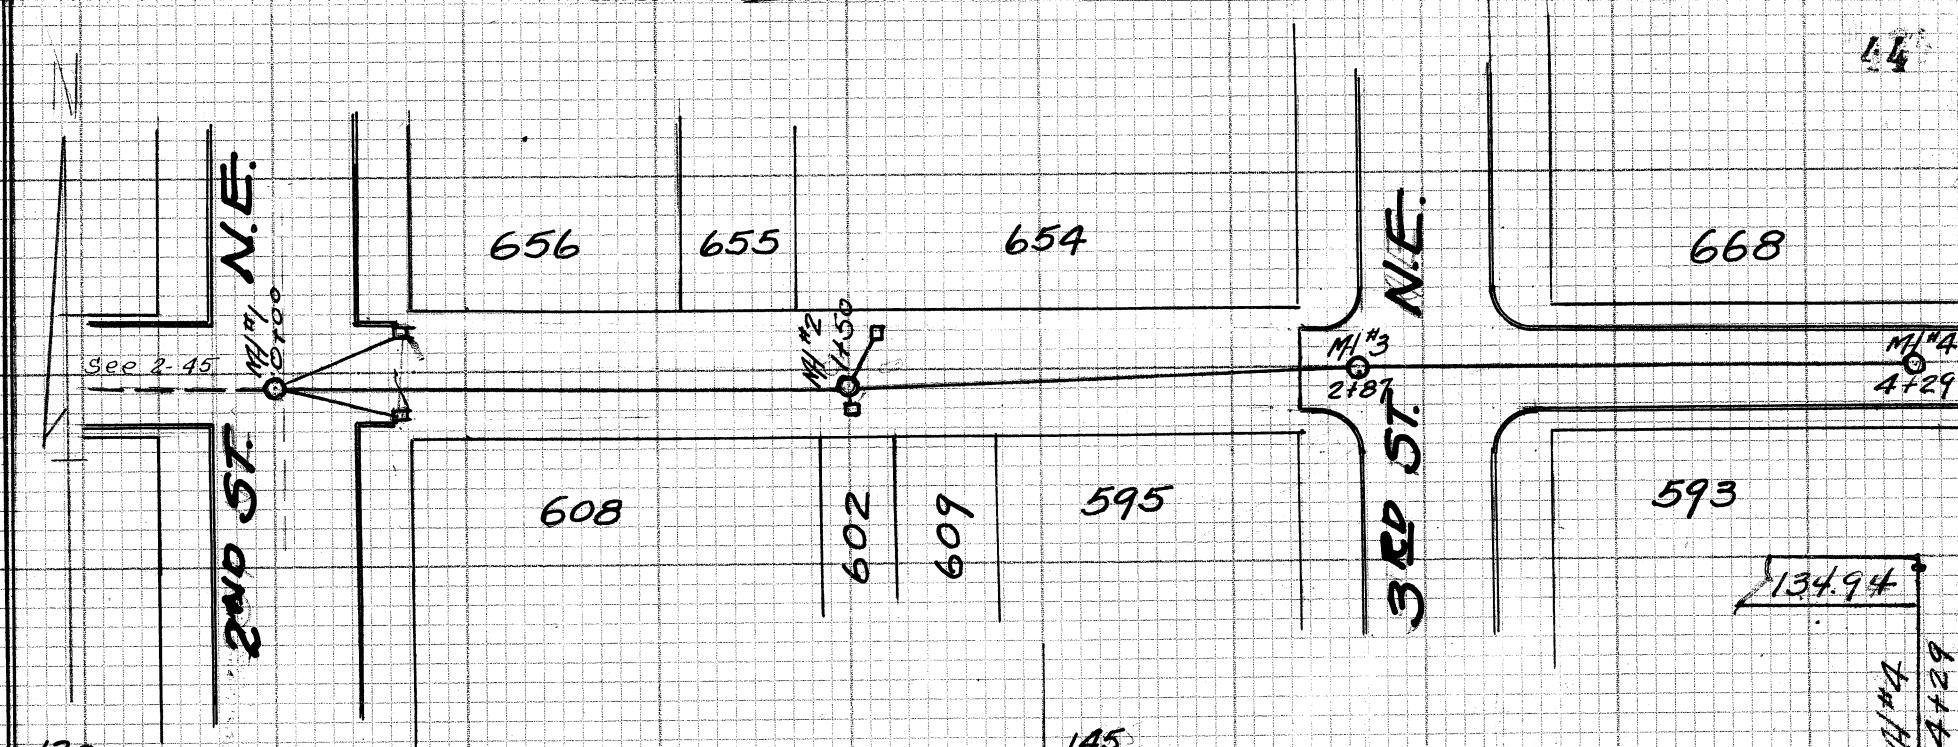

Prelim. Notes - N.B. 138 - P. 1
 Const. Notes - N.B. 138 - P. 48
 Final Notes - N.B. 137 - P. 13

THORNE AVE. N.E. STORM SEWER

Built 1938 by W.P.A. - Julius Molsen, Supt. Designed by City Of
 Massillon Engr. Dept. - C.E. Rice, City Engr. - H. Piper - Const. Engr.
 Plotted 10-4-38 by T.E. Ress - Scale 1" = 5' Ver. - 1" = 50' Horiz.