


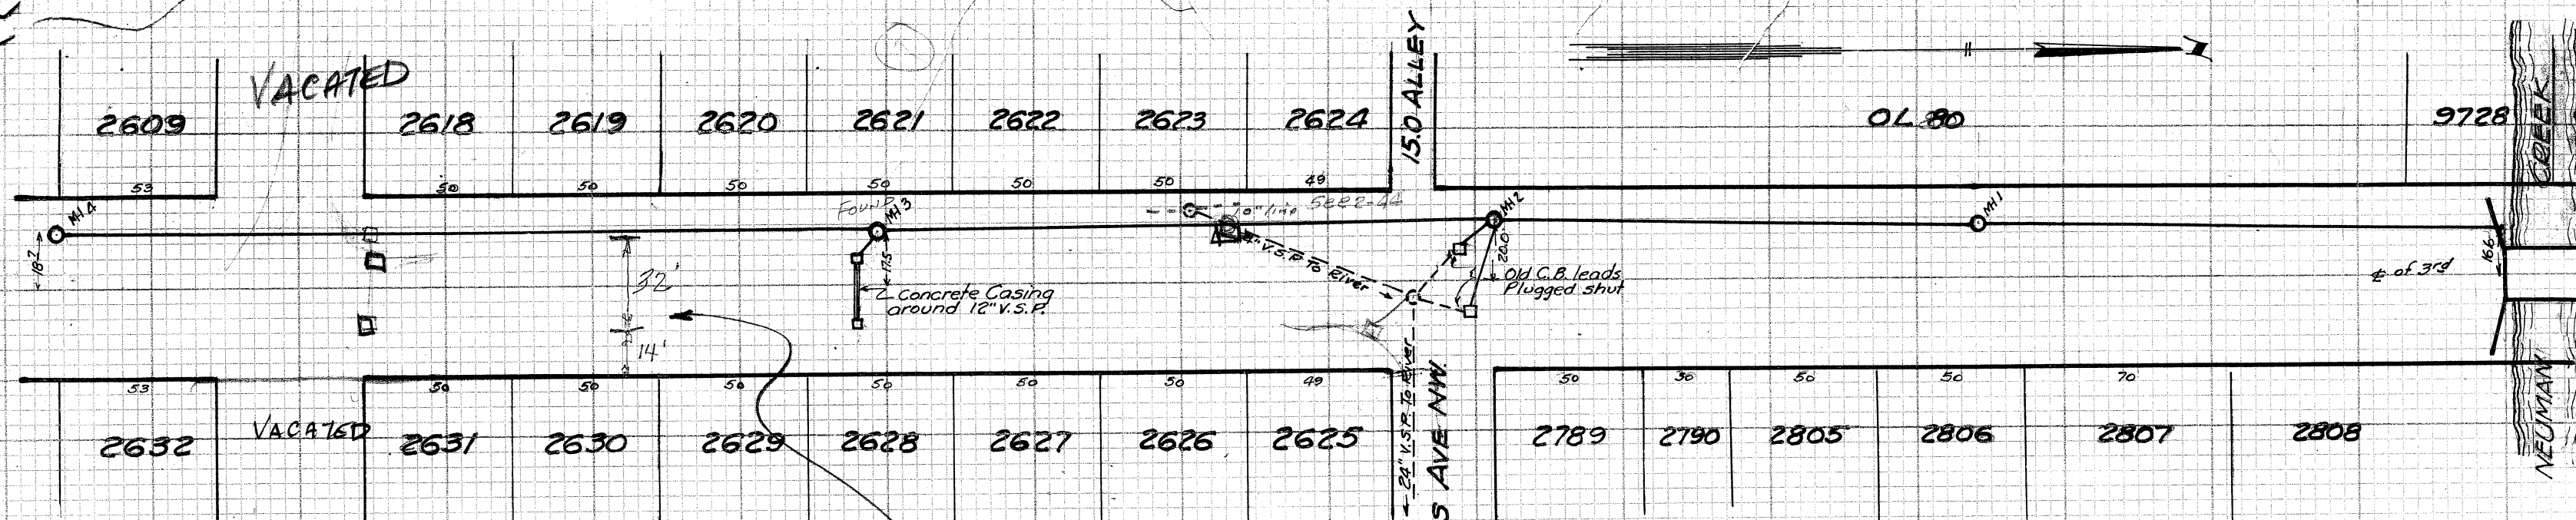


Note: Catch Basins set in existing gutter line, not on proposed curb line.

3RD ST. NW. STM. SEWER

INSTALLED 6x18 CONC CURBS IN FRONT OF OHIO WATER SEE P-317 RELOCATED C. BASINS

BM: 84.60 Top of Hyd #4 @ Water Co's Plant on 3rd St. NW.

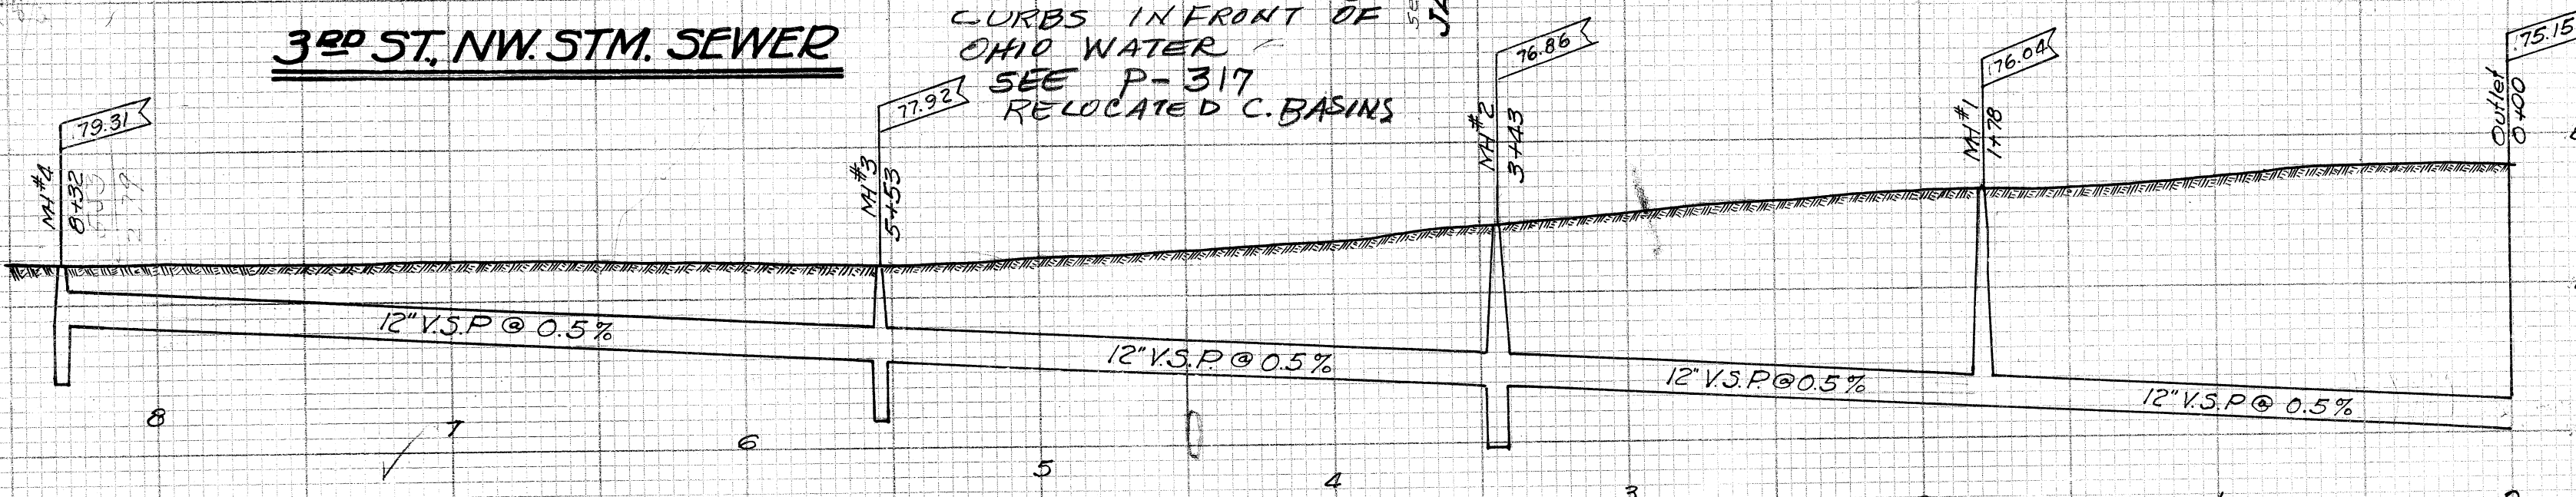

3RD ST. NW.

FROM NEUMAN CREEK SOUTHERLY 832 FT.



BUILT IN 1938 BY WPA - JULIUS MOLSON, SUPT.

C.E. RICE, CITY ENG. H. PIPER, CONST. ENG.

PLOTTED BY G.C. WALLACE JANUARY 25 1939

SCALE 1"=50' V. 1"=50' H.

PREM. NOTES 138:31, CONST. NOTES 141:27-FINAL 137:32

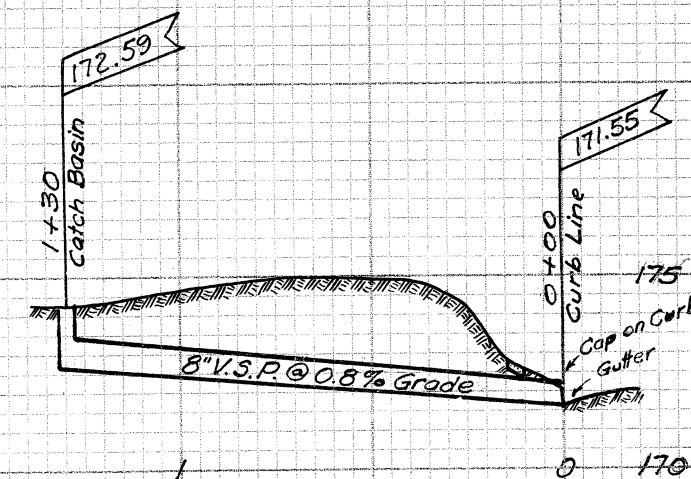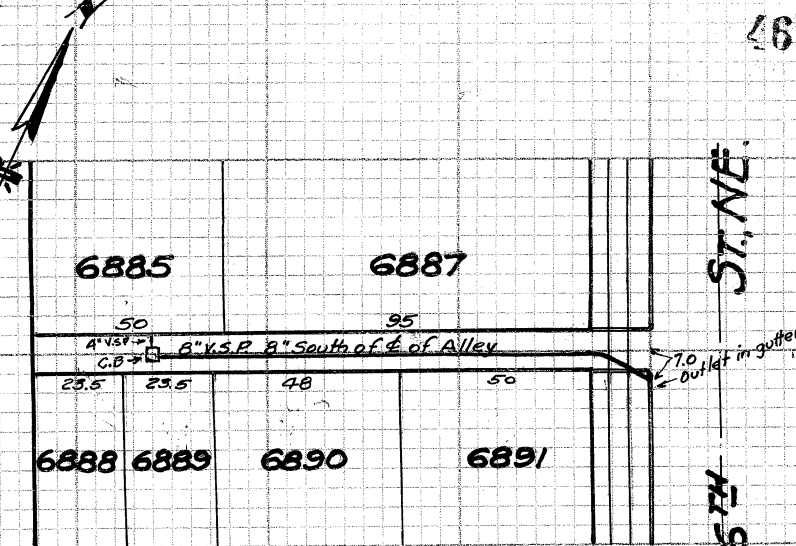

ALLEY

BETWEEN LINCOLN WAY EAST AND FEDERAL AVE NE, WEST FROM 6TH ST. NE
BUILT IN 1938 BY WPA - C.E. RICE CITY ENG.
HARRY PIPER CONST. ENG. - PLOTTED BY G. WALLACE
JANUARY 26 1939 SCALE 1"=5' VER - 1"=50' HOR.
PREM. NOTES 139:42 CONST. NOTES 139:57 FINAL 137:31