


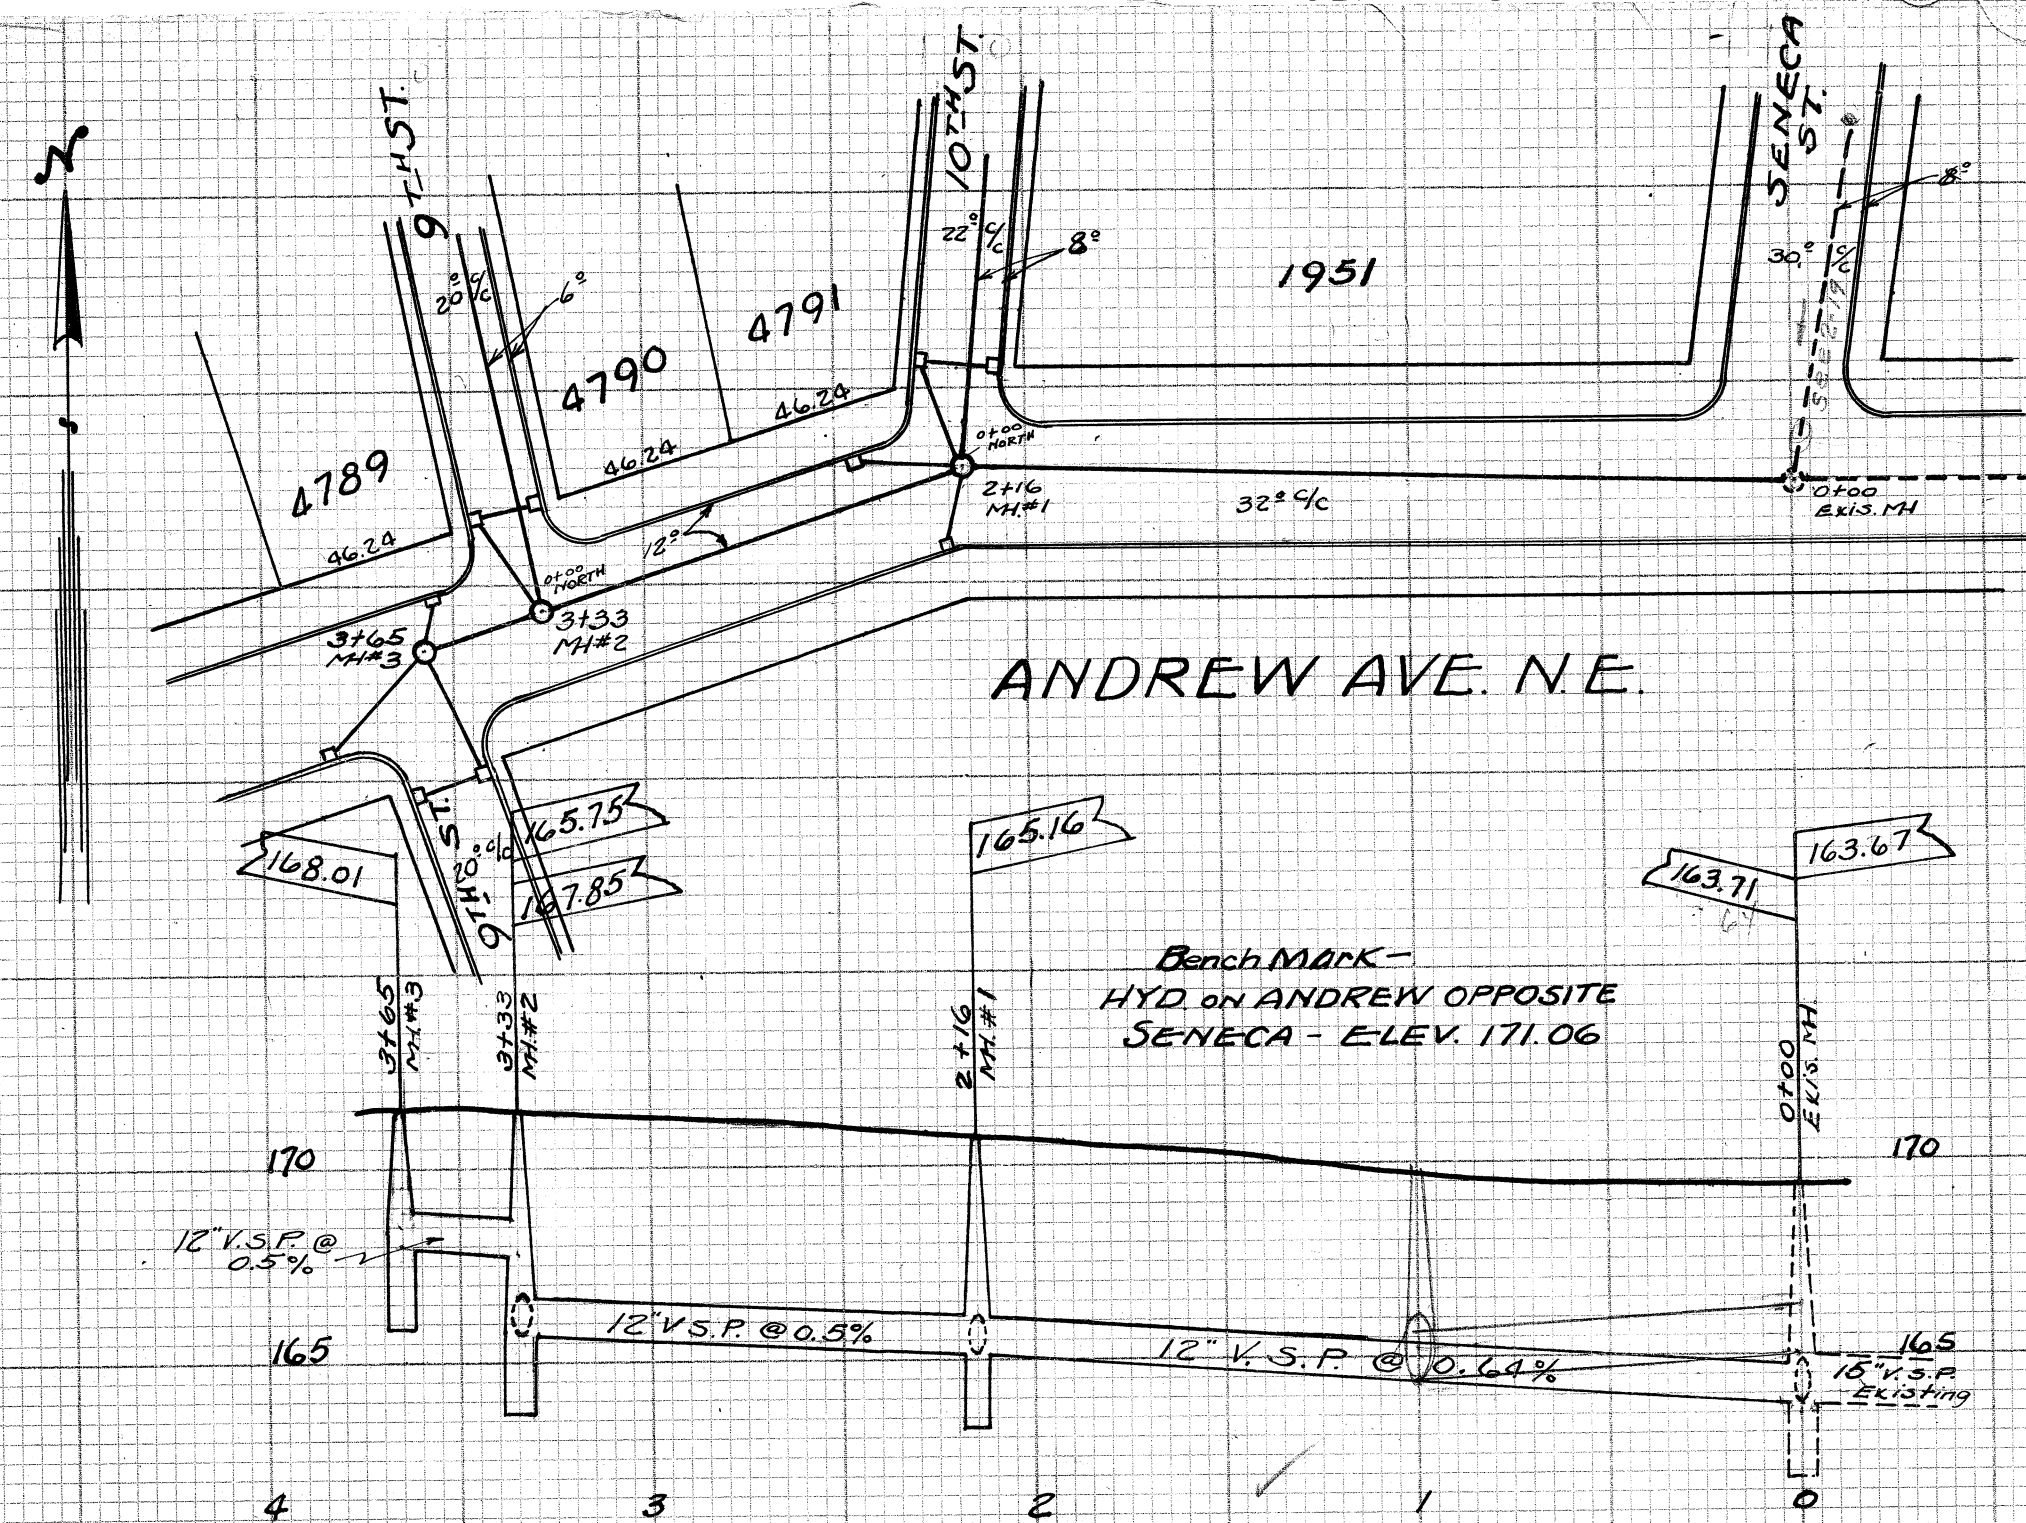

ANDREW AVE.-9TH & 10TH STS. STORM SEWER

FROM SENECA ST. WEST TO 9TH ST.-FROM ANDREW NORTH ON 9TH ST 258'-ON 10TH ST. 272'.
BUILT IN 1938 BY W.P.A. (CITY FURNISH MATERIAL-W.P.A. FURNISH LABOR) C.E. RICE-CITY ENGINEER
HARRY PIPER-CONSTR. ENGINEER-J. CHERCONY, SUPT. FOR W.P.A.
PLOTTED MARCH 31-39 BY HARRY PIPER-PRELIM. NOTES N.B. 138-P 28
CONSTR. NOTES N.B. 141-P 67 & 68 - FINAL MEASUREMENTS N.B. 137-P 46
SCALE 1"= 5' VERTICAL - 1"= 50' HORIZONTAL.

